



SYDNEY ROAD

8 TOWER STREET MANLY (69  
SYDNEY ROAD, MANLY)  
3 STOREY BRICK  
APARTMENT BUILDING WITH  
NO UNDERGROUND  
CARPARKING

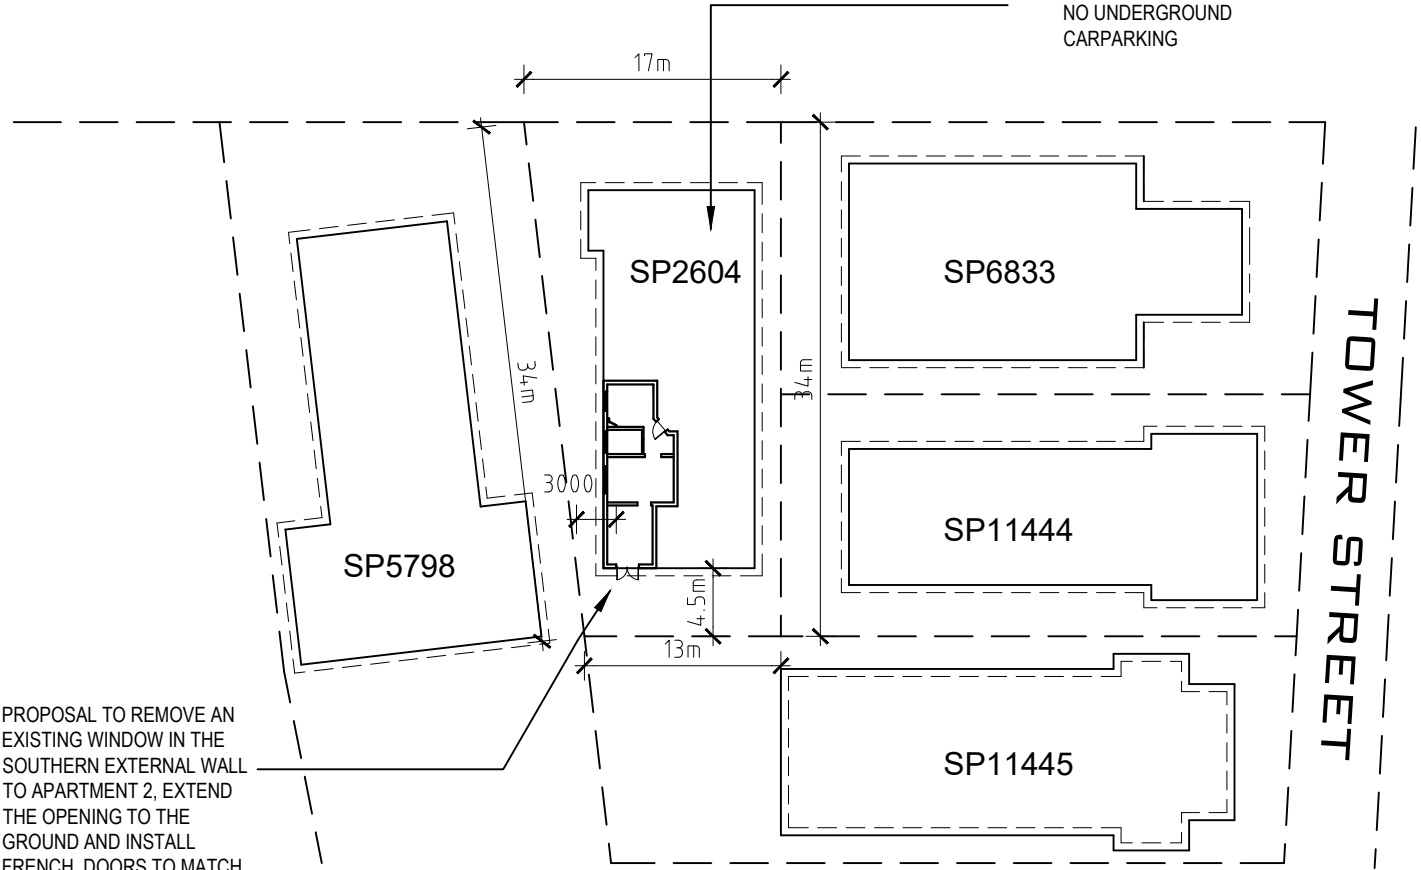

TOWER STREET

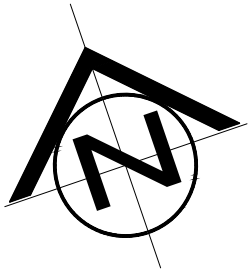

## SITE PLAN

**SITE PLAN**  
2/8 TOWER STREET, MANLY  
**17416WD06A**  
06 JANUARY 2019  
1:500 @ A3  
INTERIOR CONNECTIONS

