



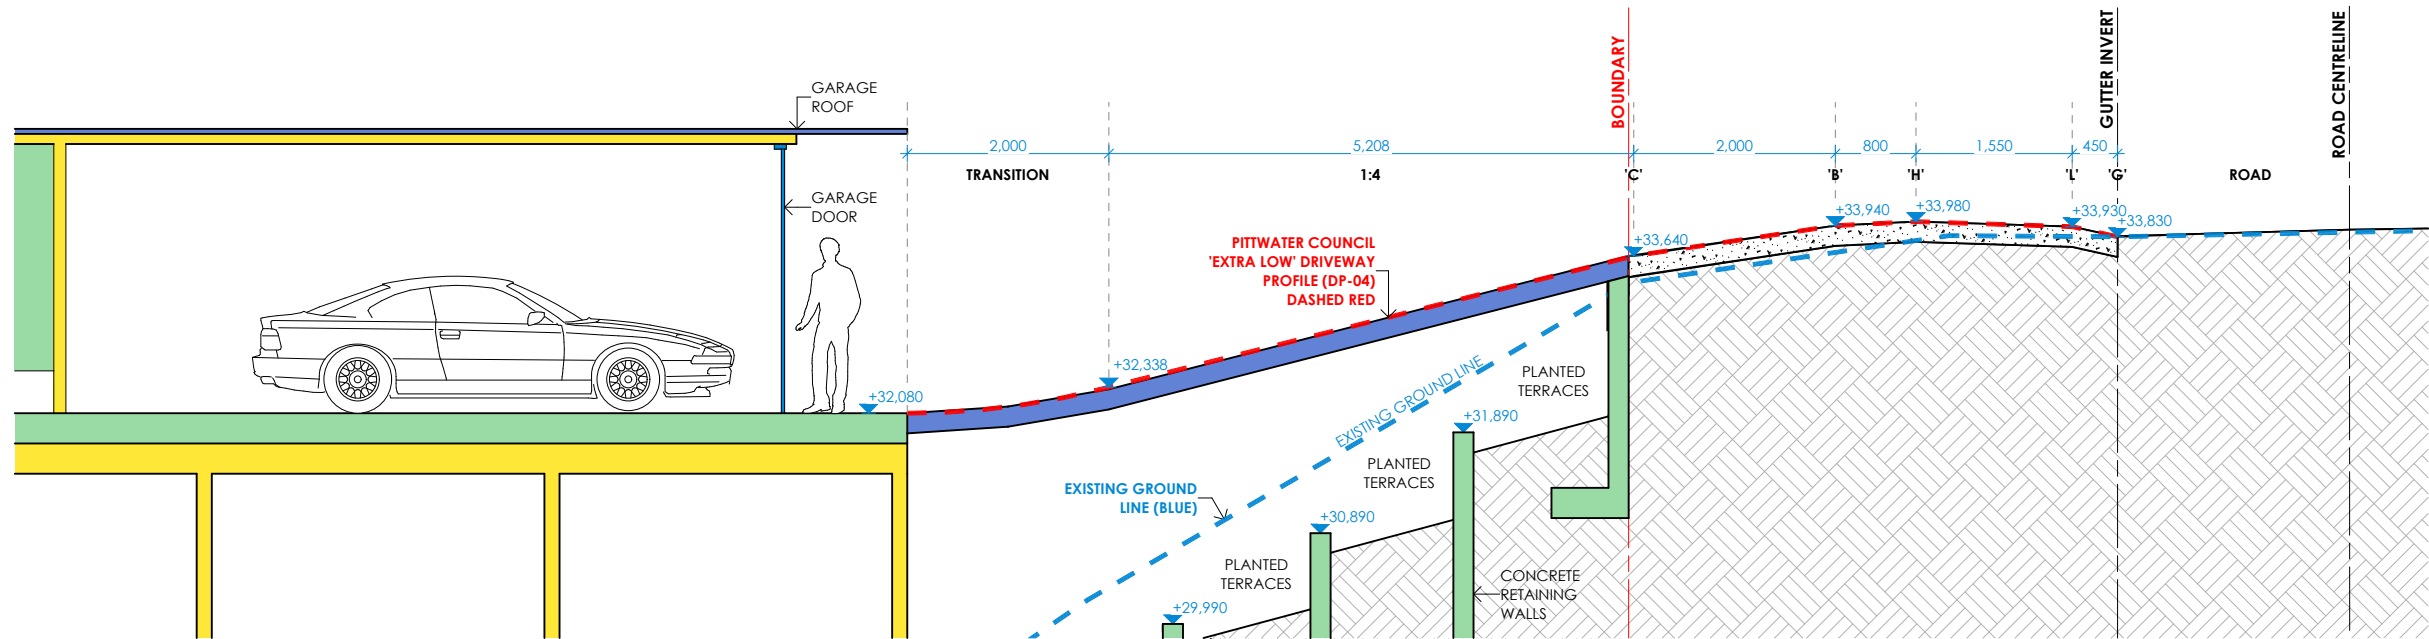

01
-
DRIVEWAY SECTION
1:75

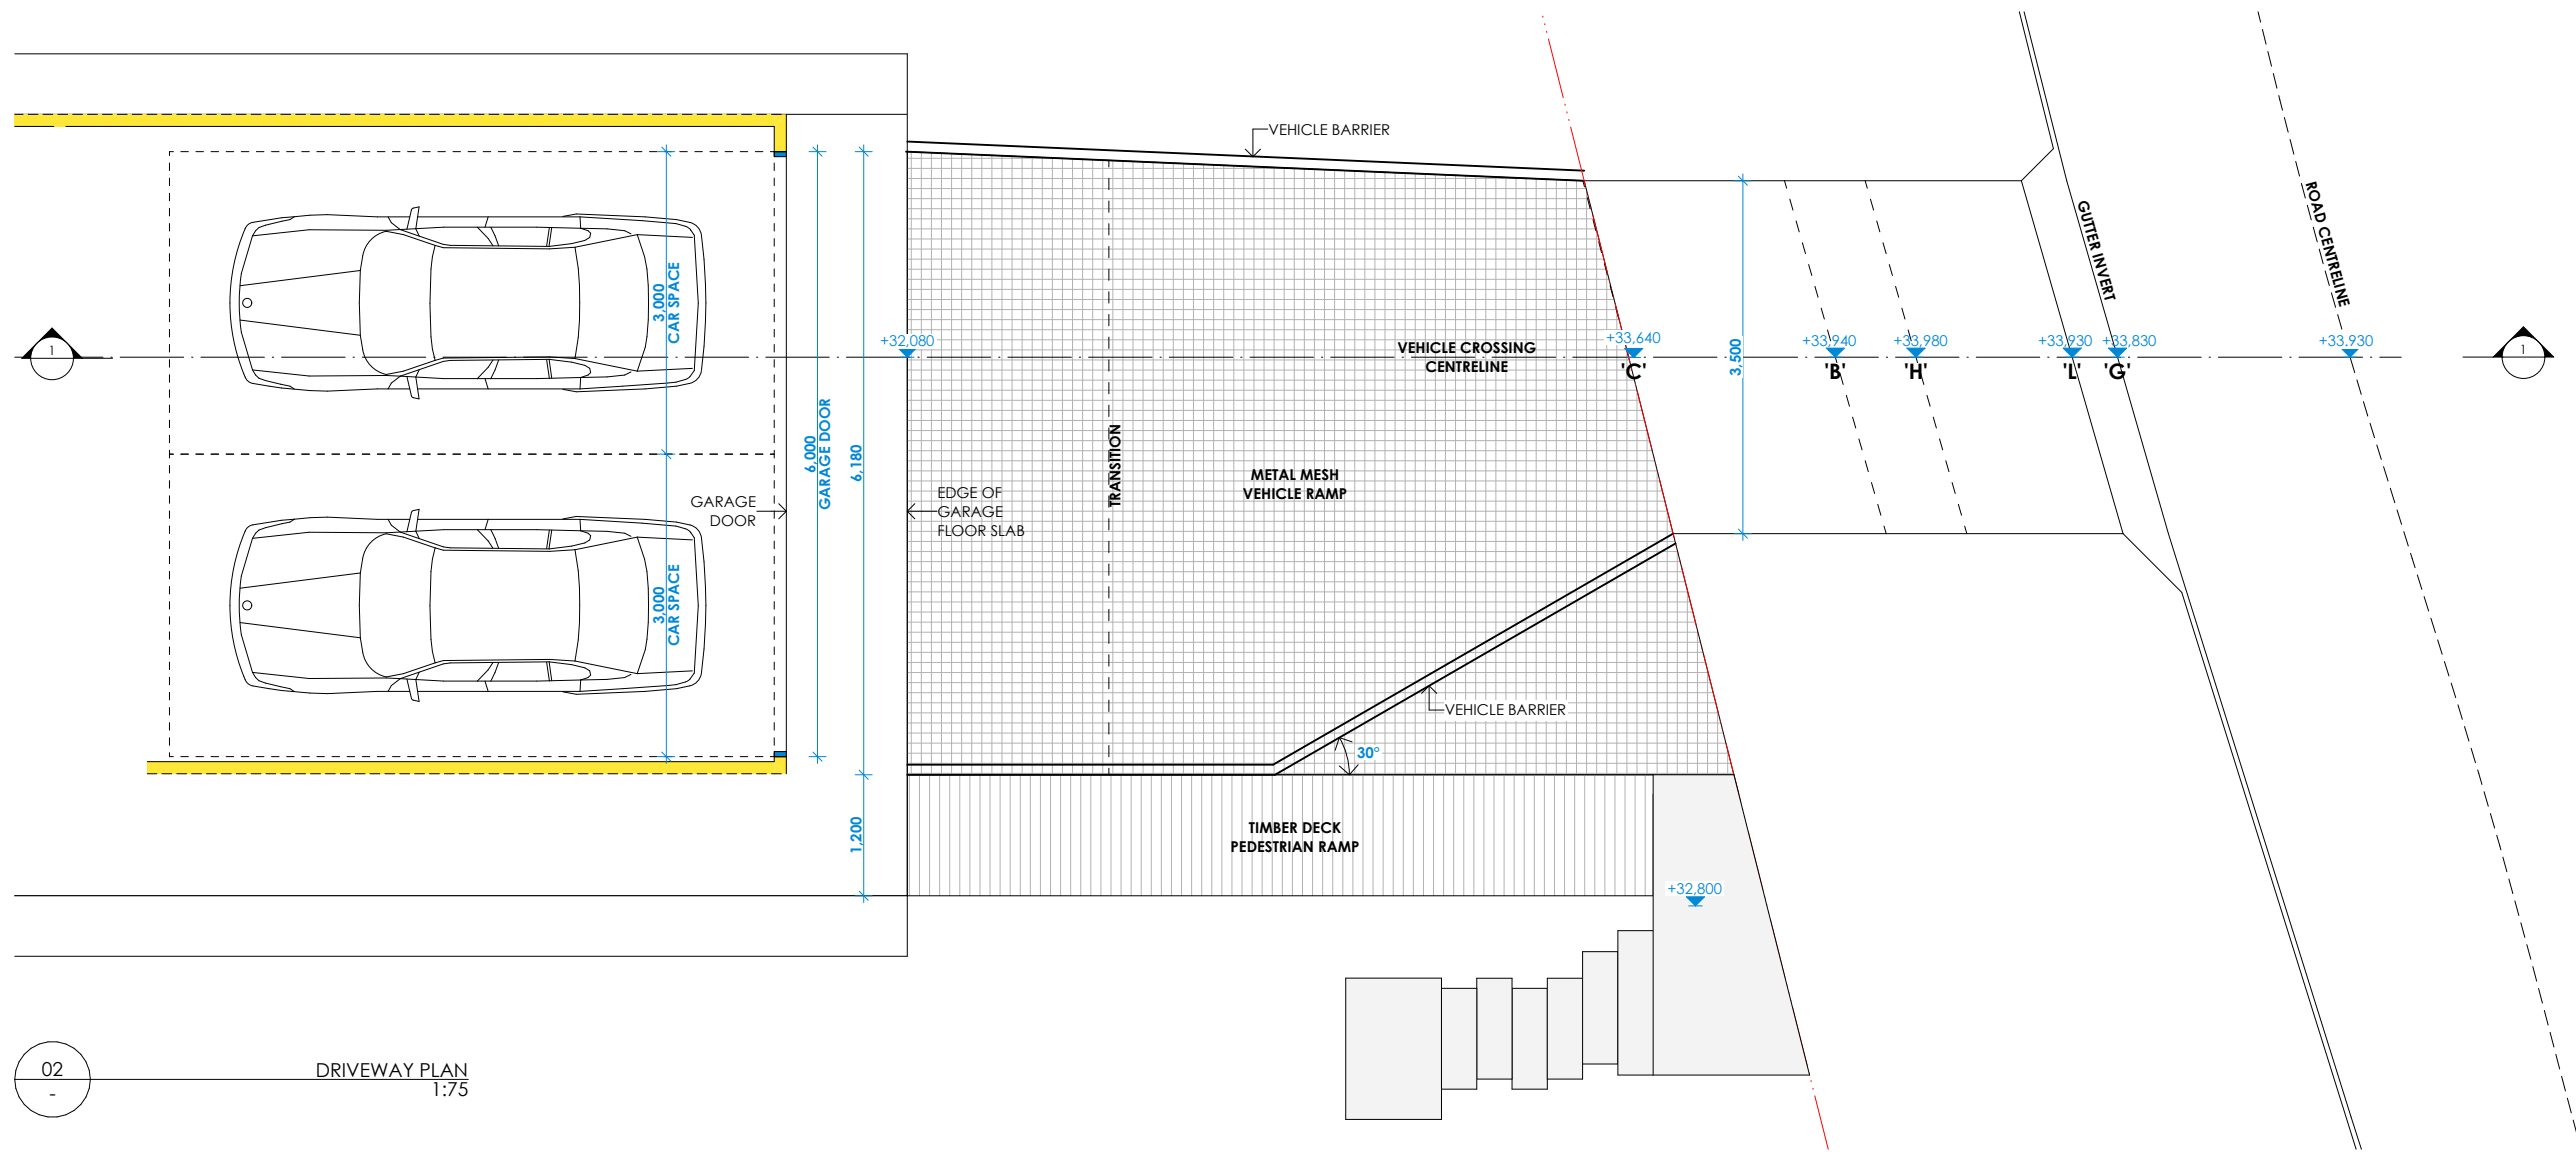

02
-
DRIVEWAY PLAN
1:75

