




1 21st June 9am EXISTING
1:250

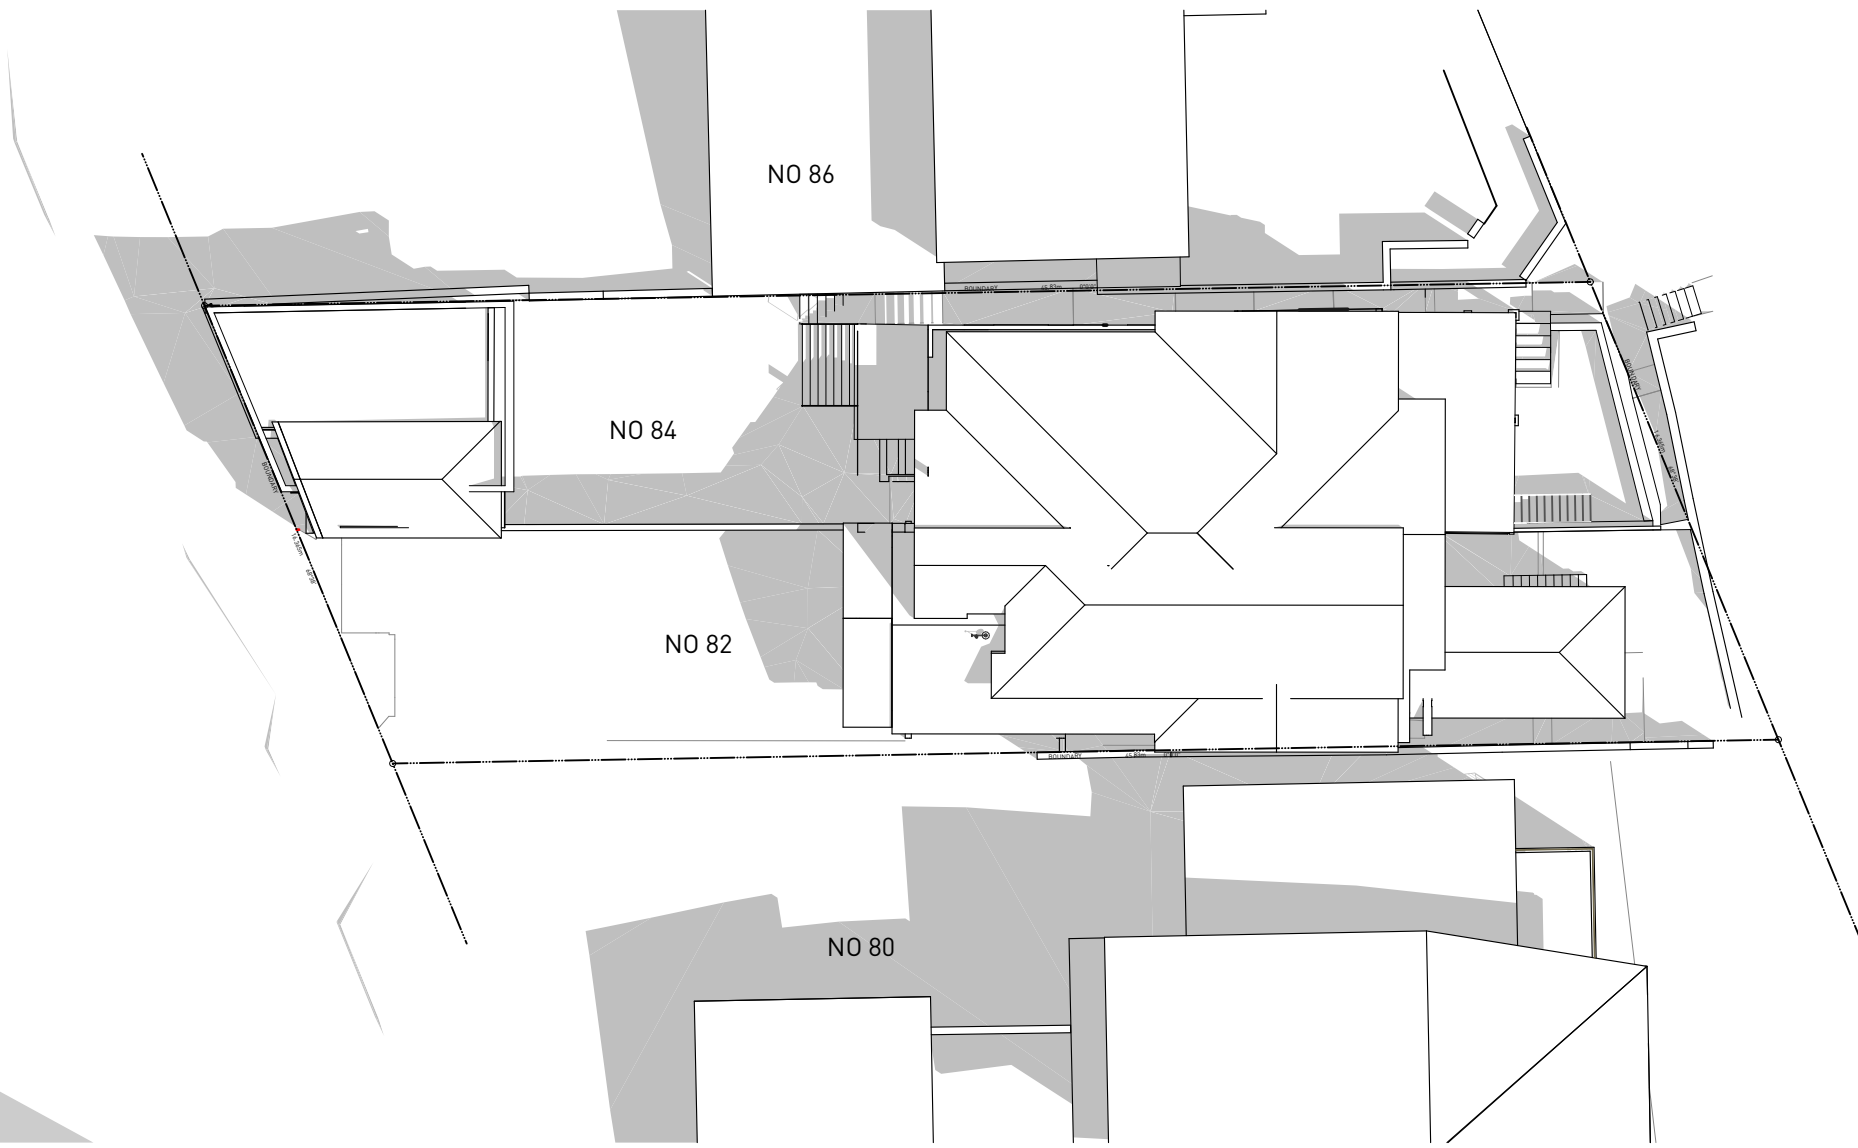


2 21st June 10am EXISTING
1:250

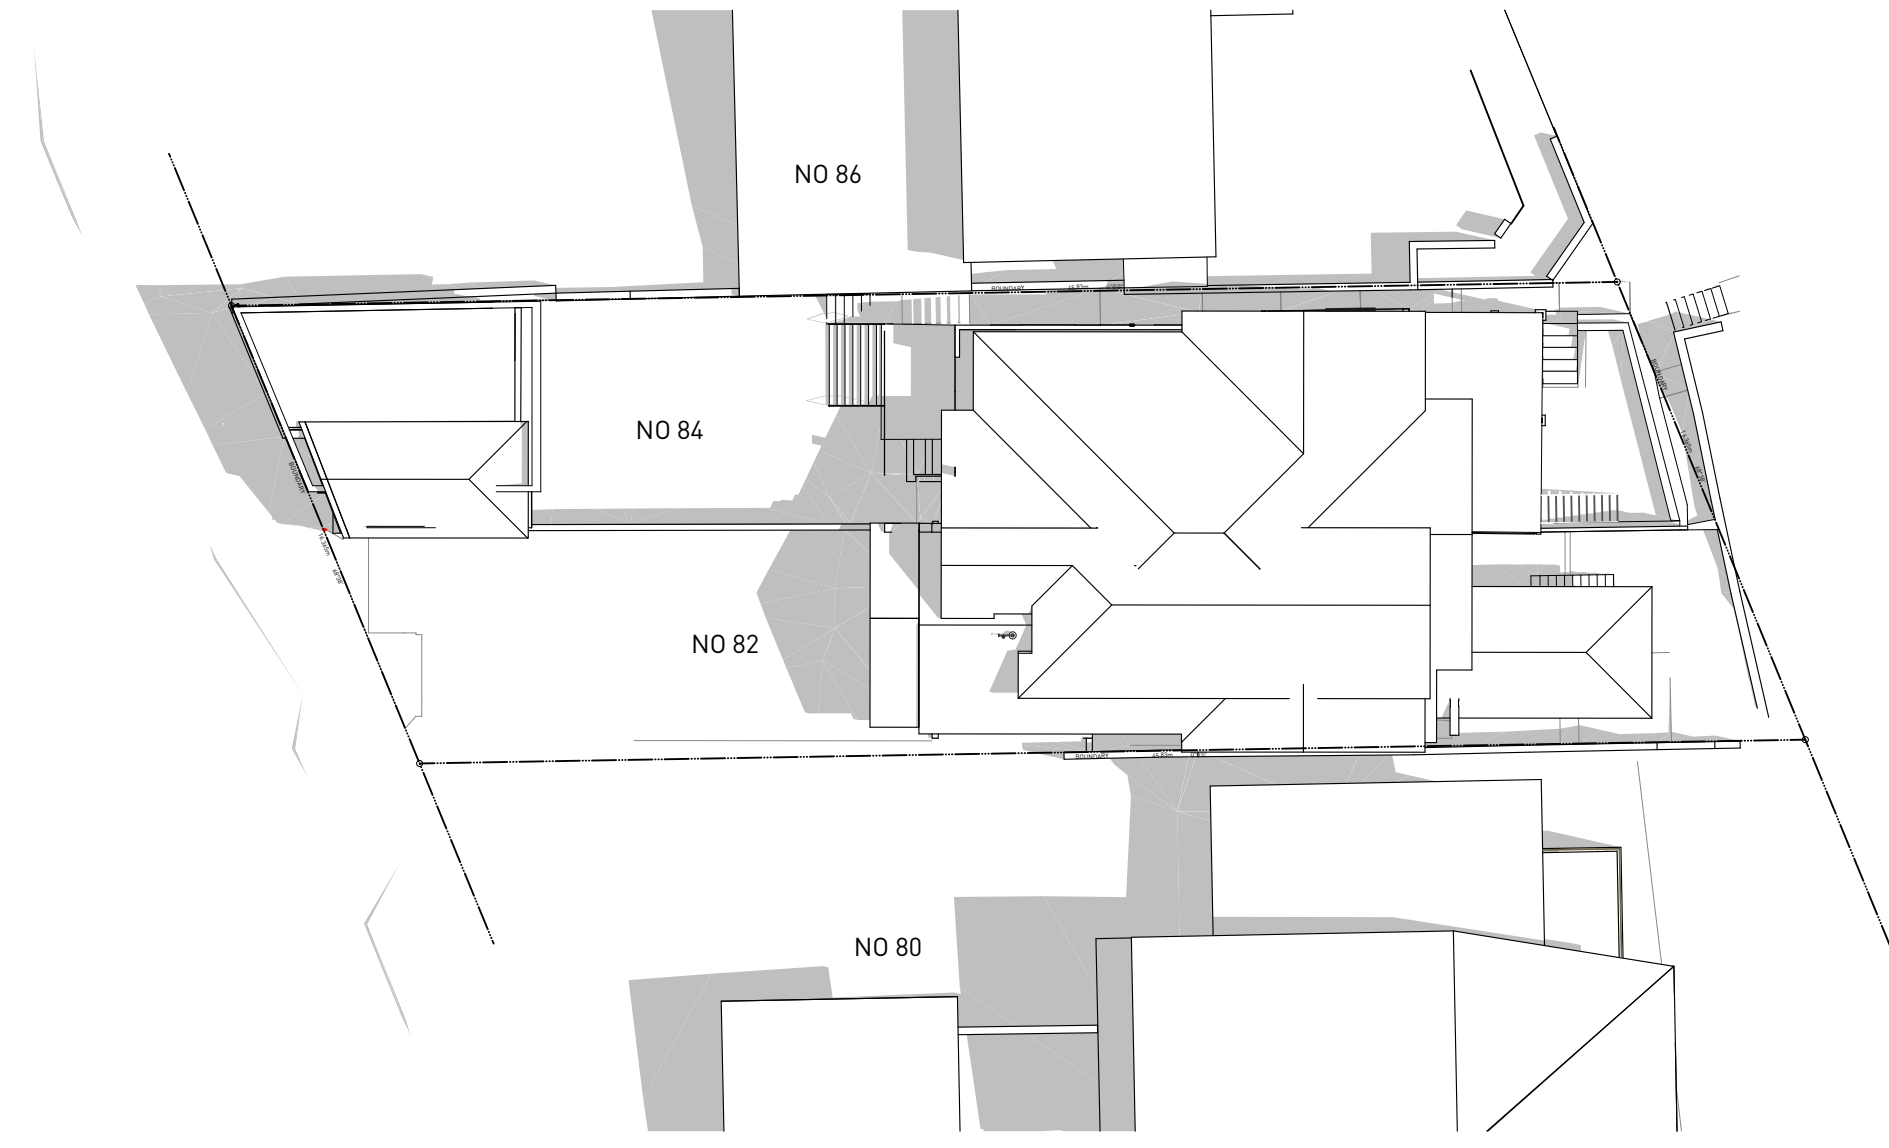


3 21st June 11am EXISTING
1:250

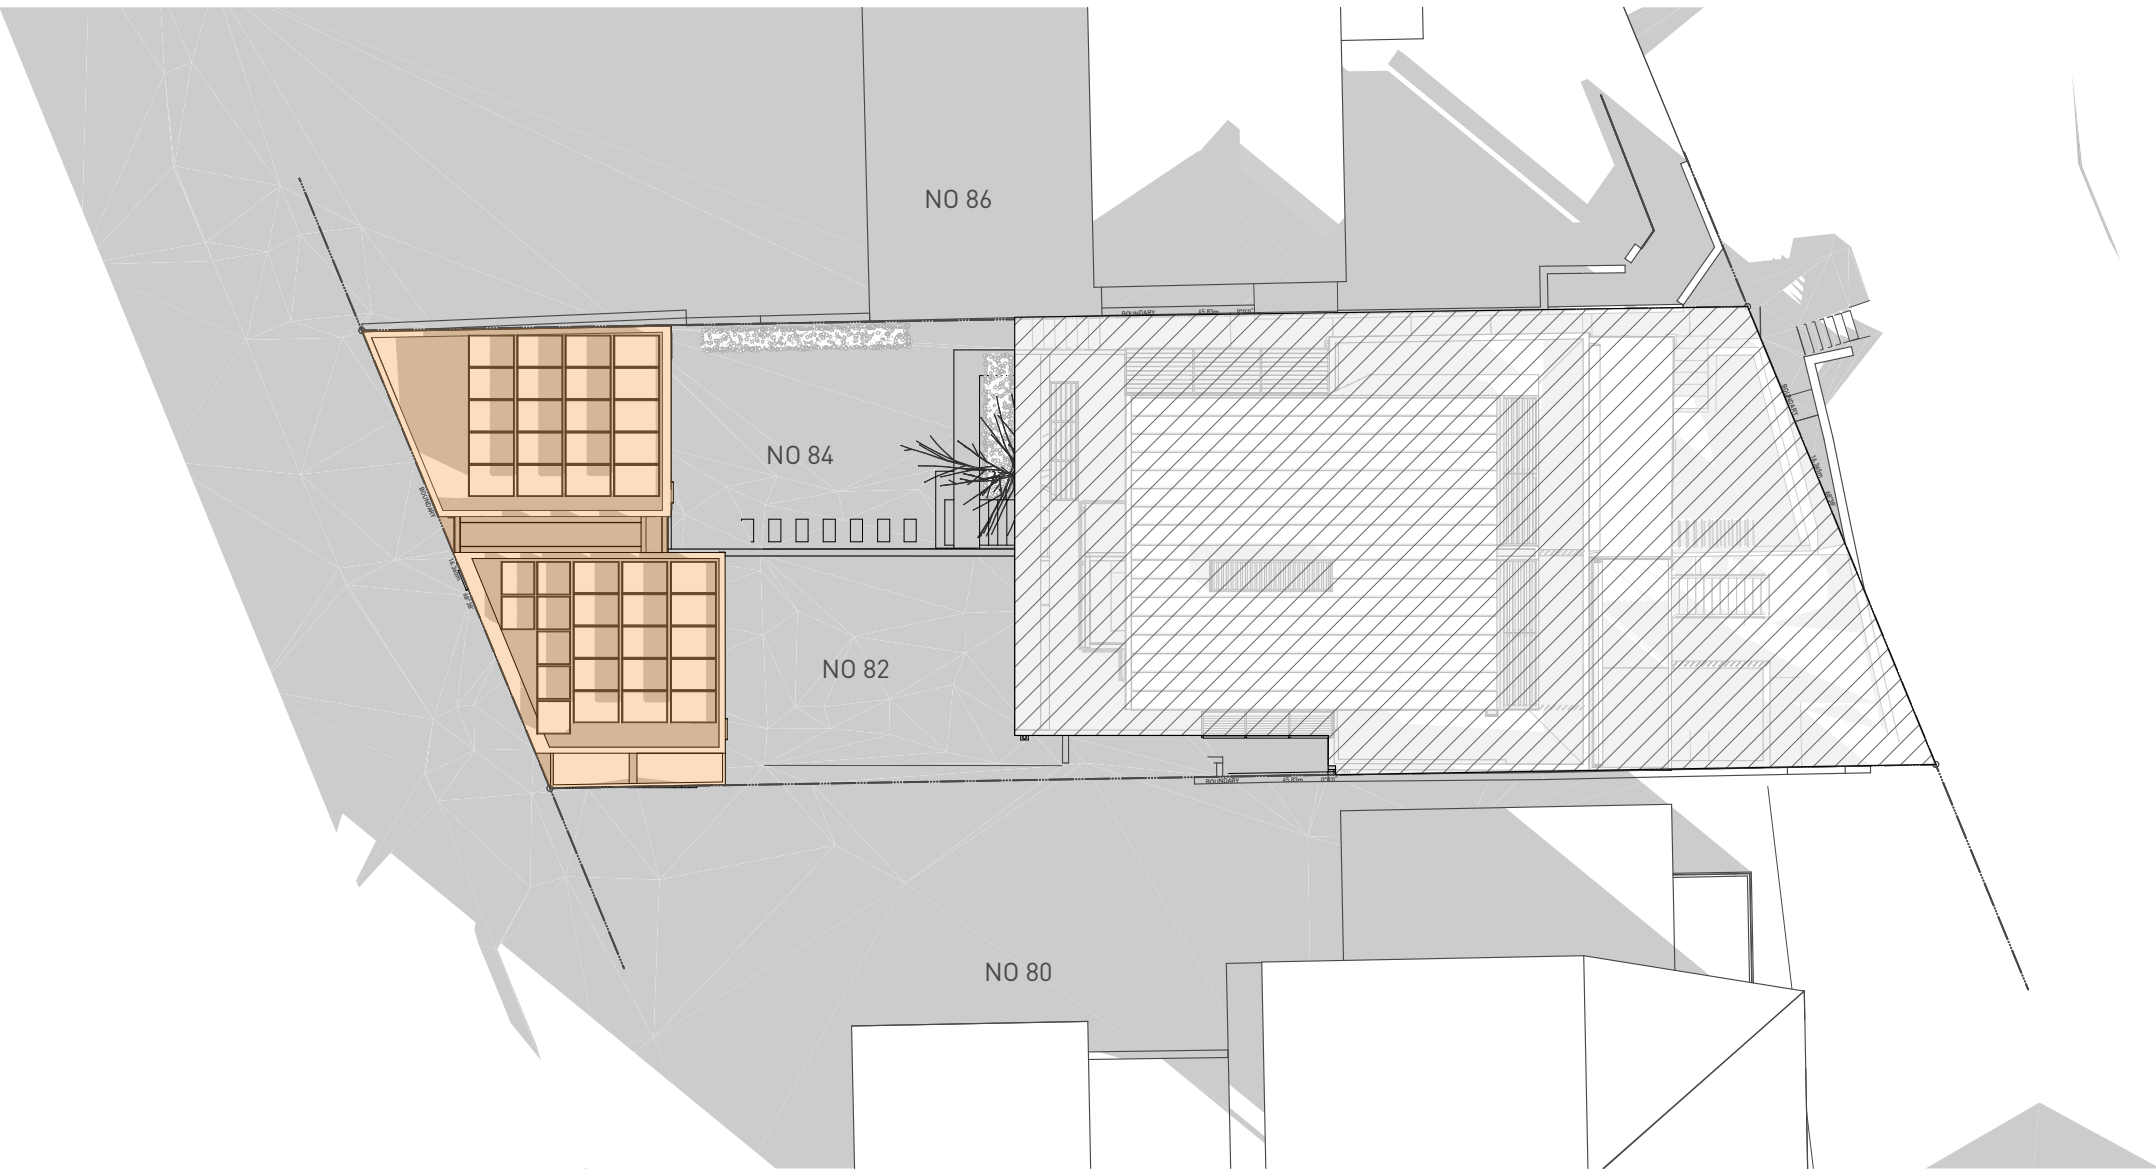

4 21st June 9am PROPOSED
1:250

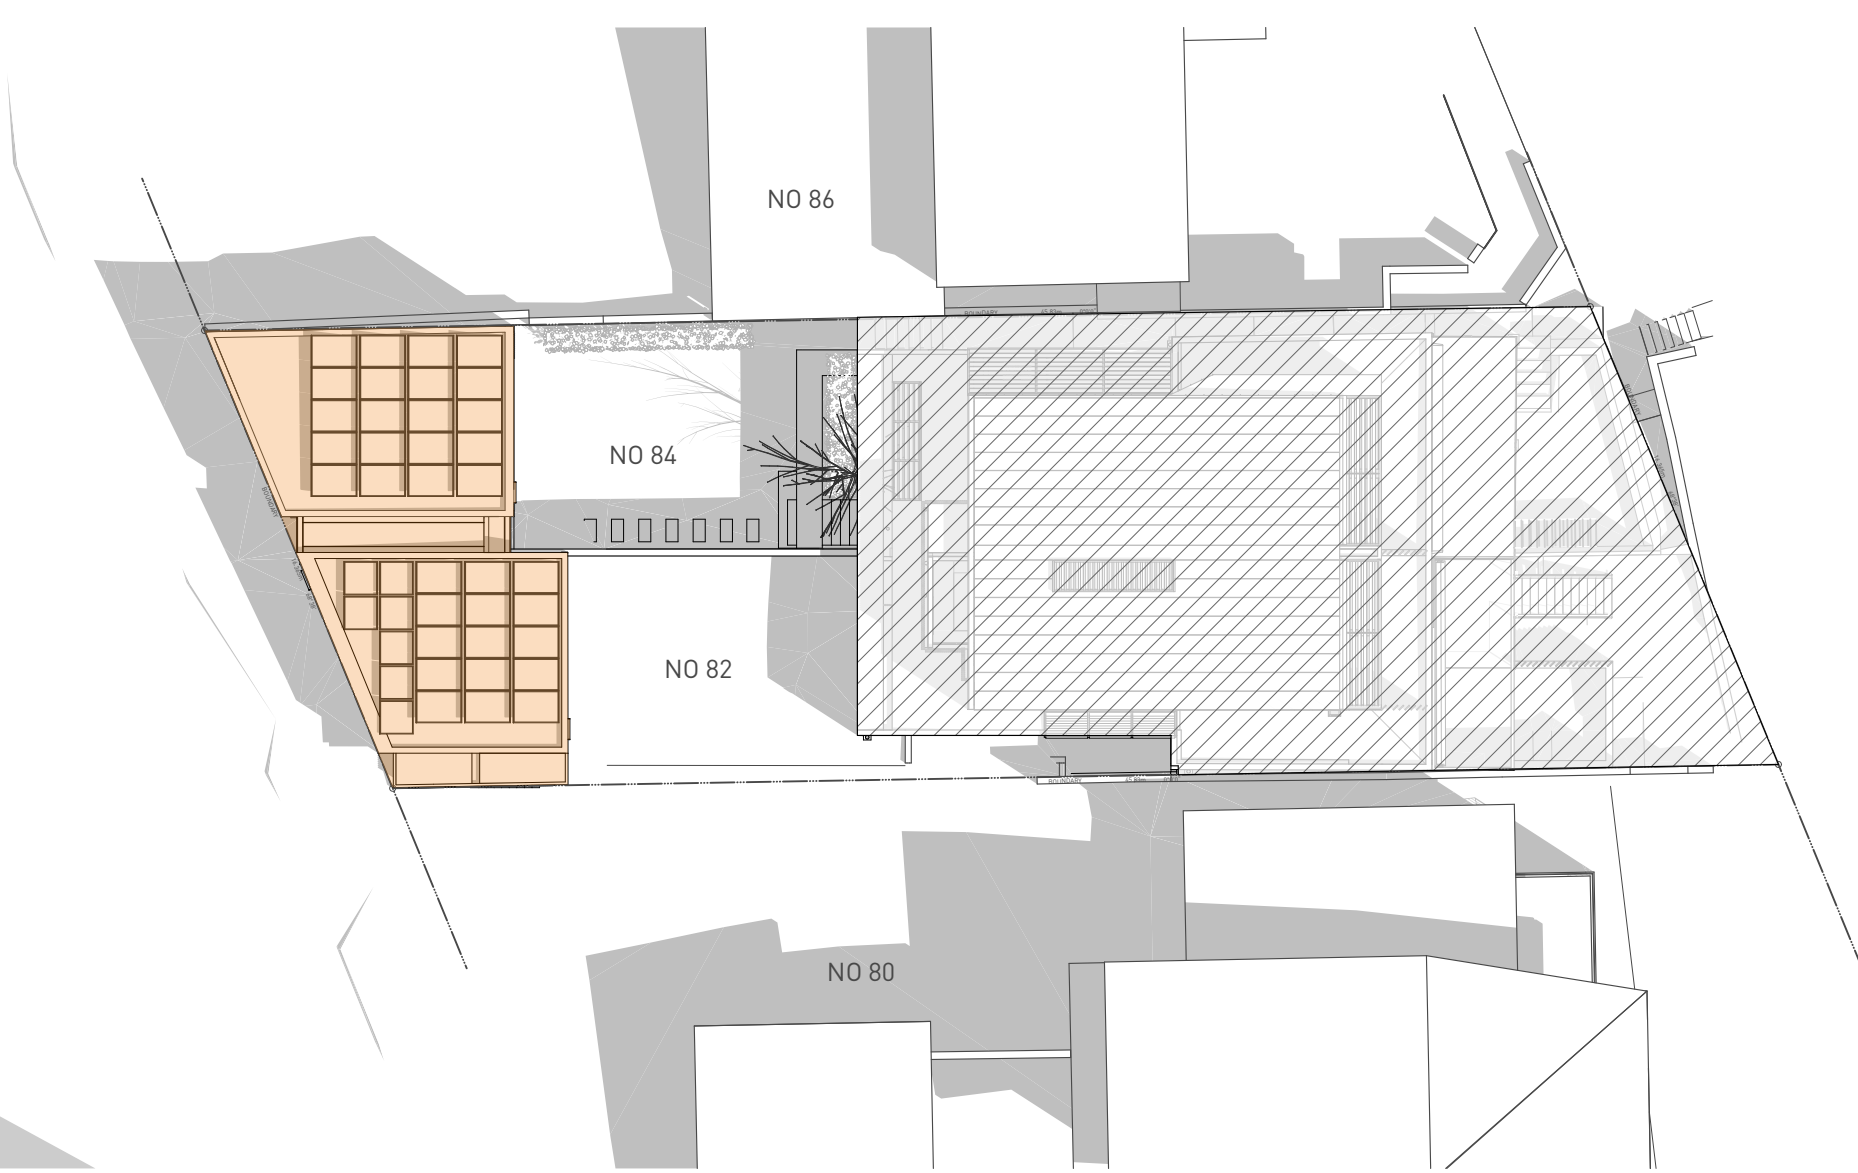

5 21st June 10am PROPOSED
1:250

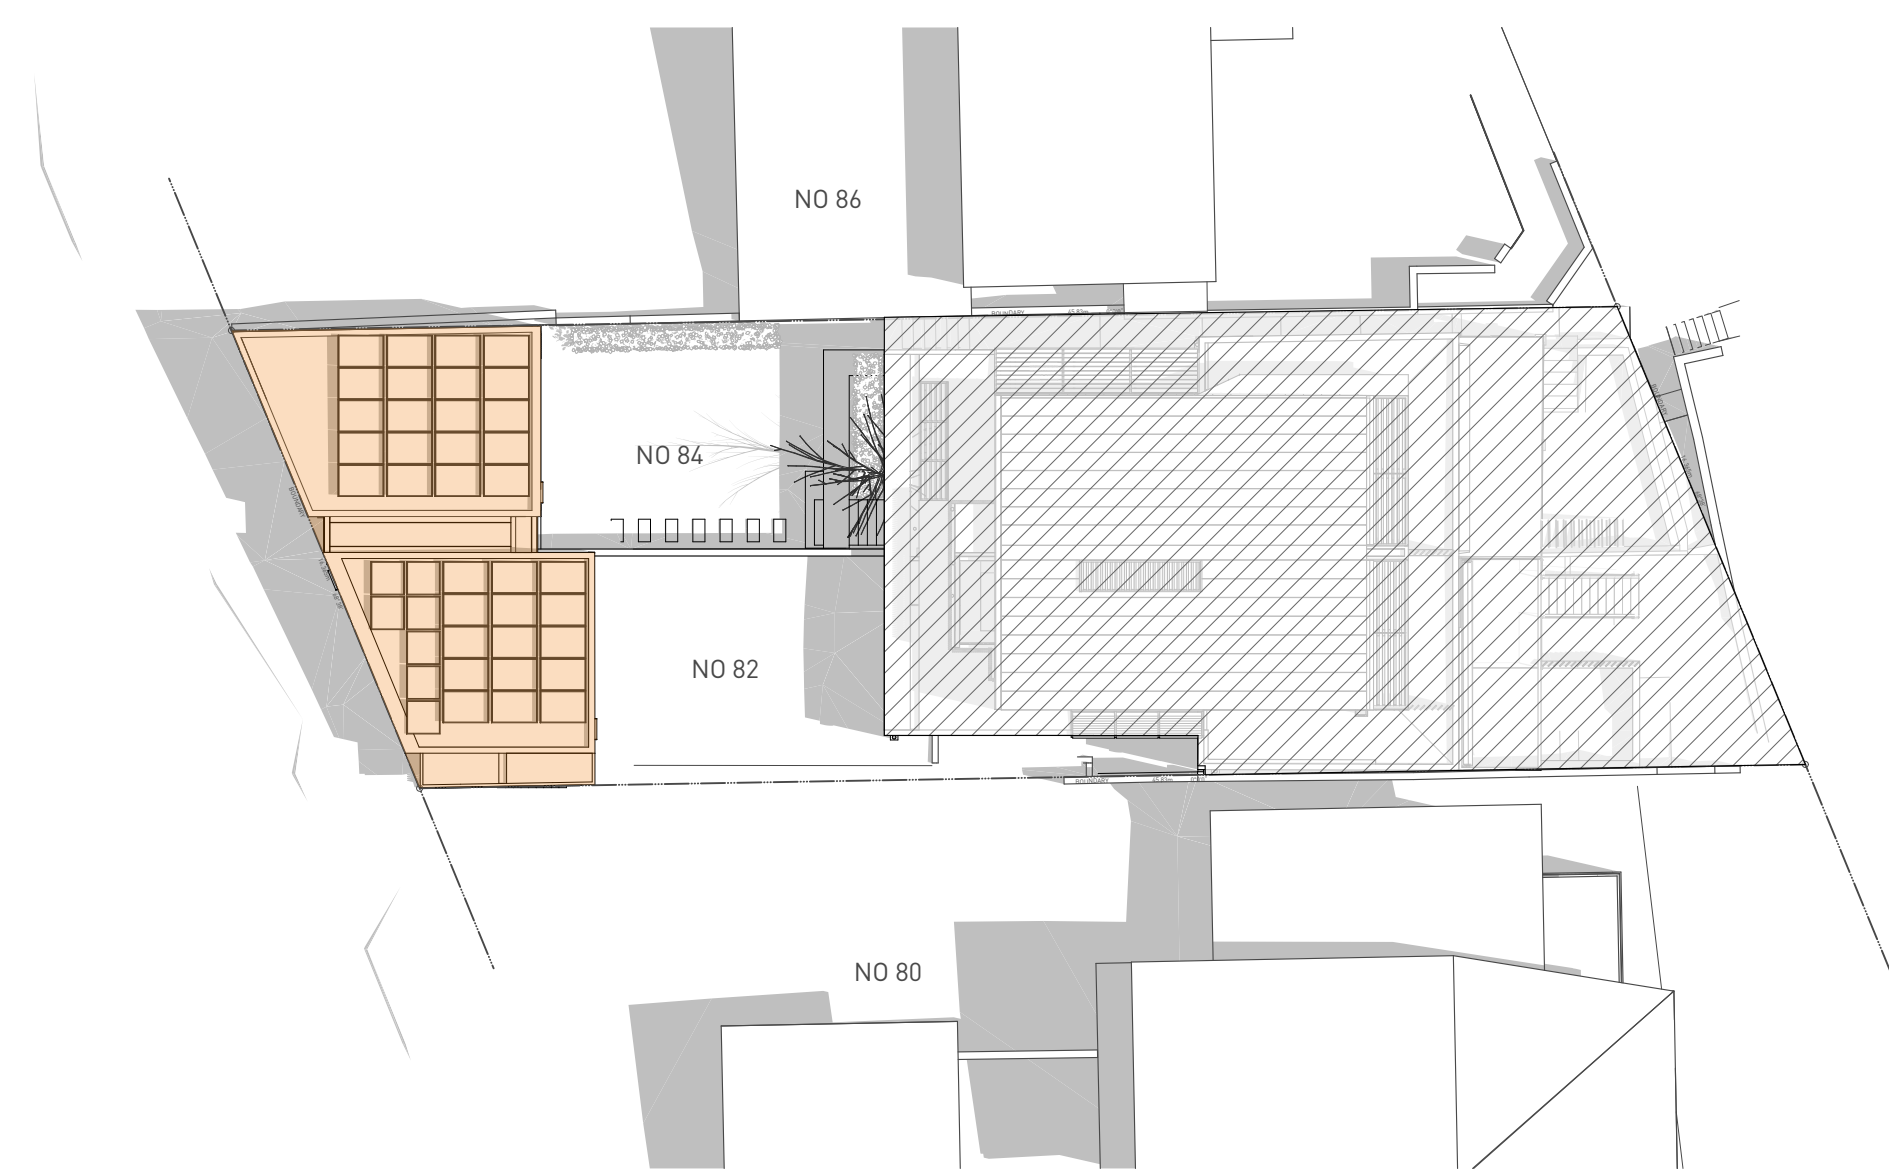

6 21st June 11am PROPOSED
1:250

General Notes

1. NEVER scale off drawings, use figured dimensions only.
2. Verify all dimensions on site prior to commencement & report discrepancies to the architect.
3. Drawings describe scope of works and general set out. These drawings are not shop drawings. Set out to be undertaken by surveyor on site. Shop drawings should be prepared where required or necessary


LEGEND

Refer to the notes page for legend that includes further notes and explanation of abbreviation



NOT PART OF DEVELOPMENT APPLICATION

PROPOSED DA WORKS

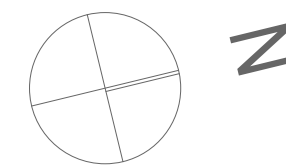

DOCUMENT

SHADOWS_EXISTING & PROPOSED

DOCUMENT

DEVELOPMENT APPLICATION

REV - 11.02.19

STAGE

DA SUBMISSION

PROJECT

82 Bower Street Manly

82 Bower Street, Manly

CLIENT


John & Anna Lake

ARCHITECTURE URBAN PLANNING
M1/147 McEvoy St Alexandria NSW 2015
P 02 9516 2022 E email@smithtzannes.com.au
smithtzannes.com.au
Nominated Architect: Peter Smith (Reg 7024)







1 21st June 12pm EXISTING
1:250

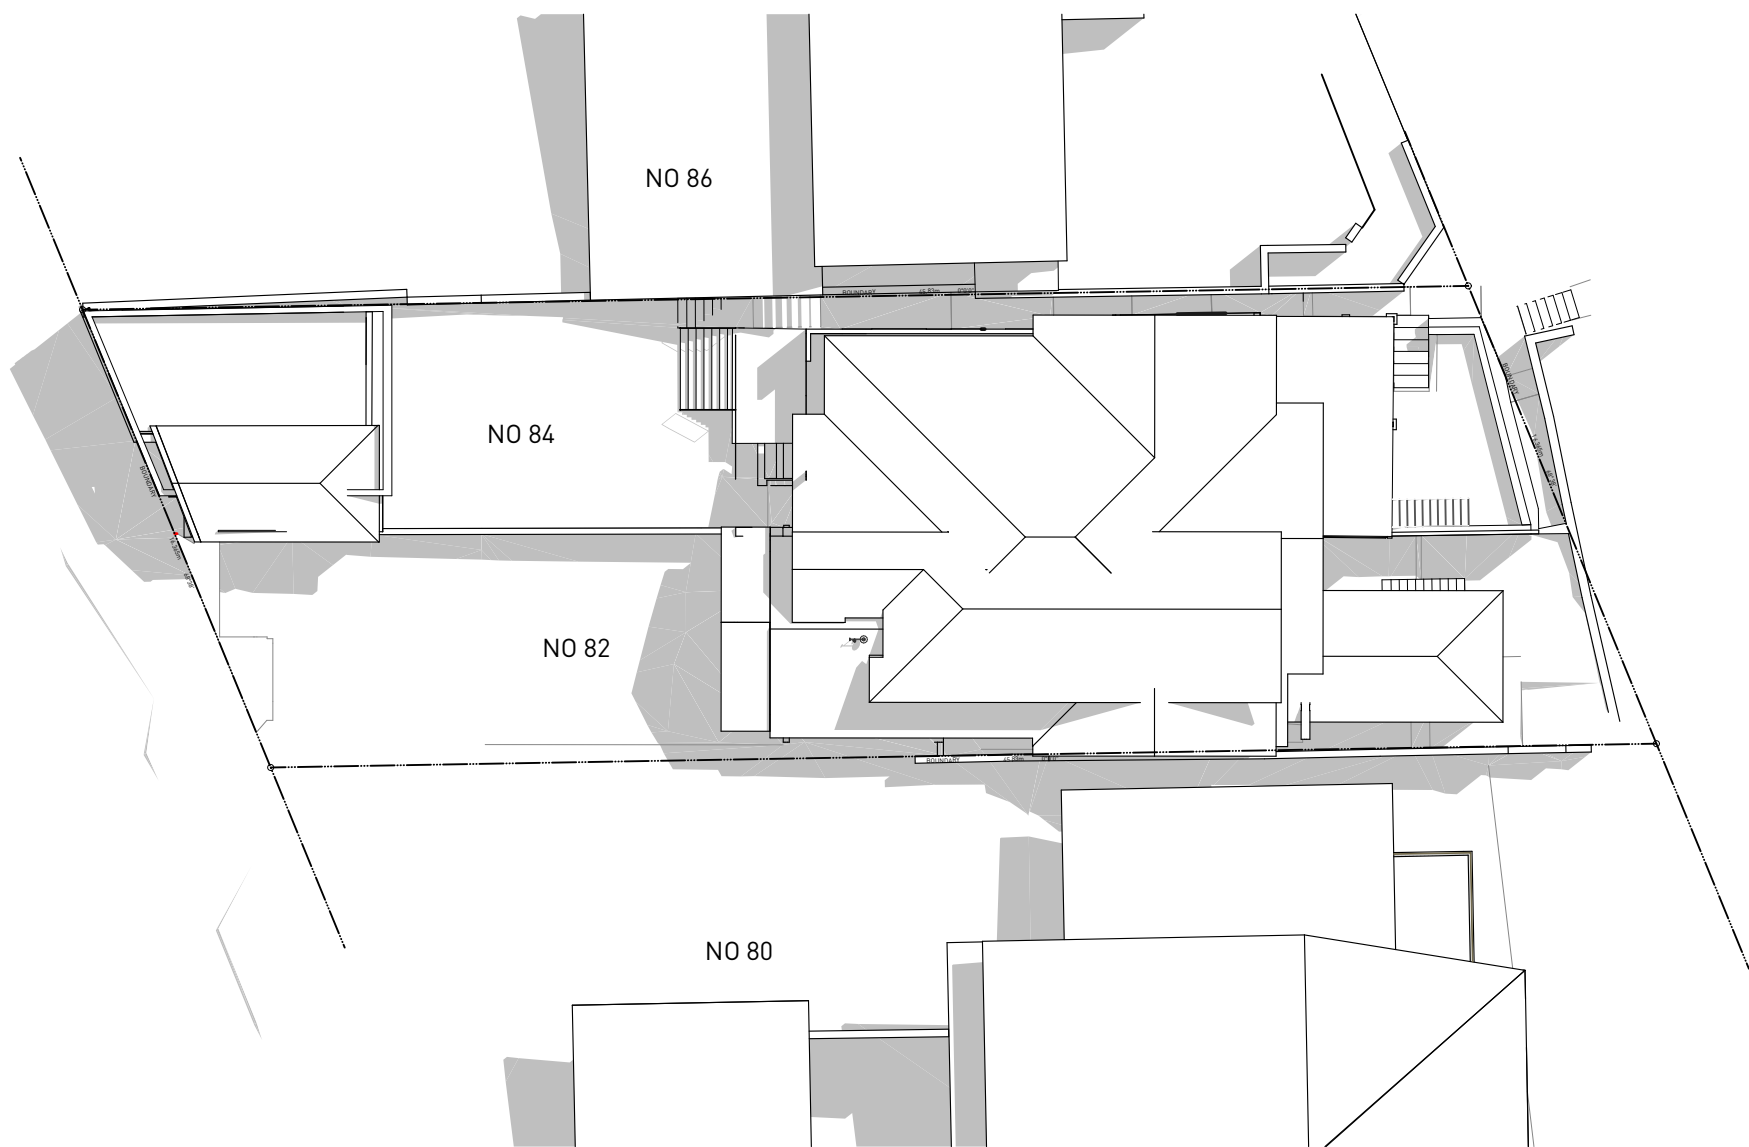


2 21st June 1pm EXISTING
1:250

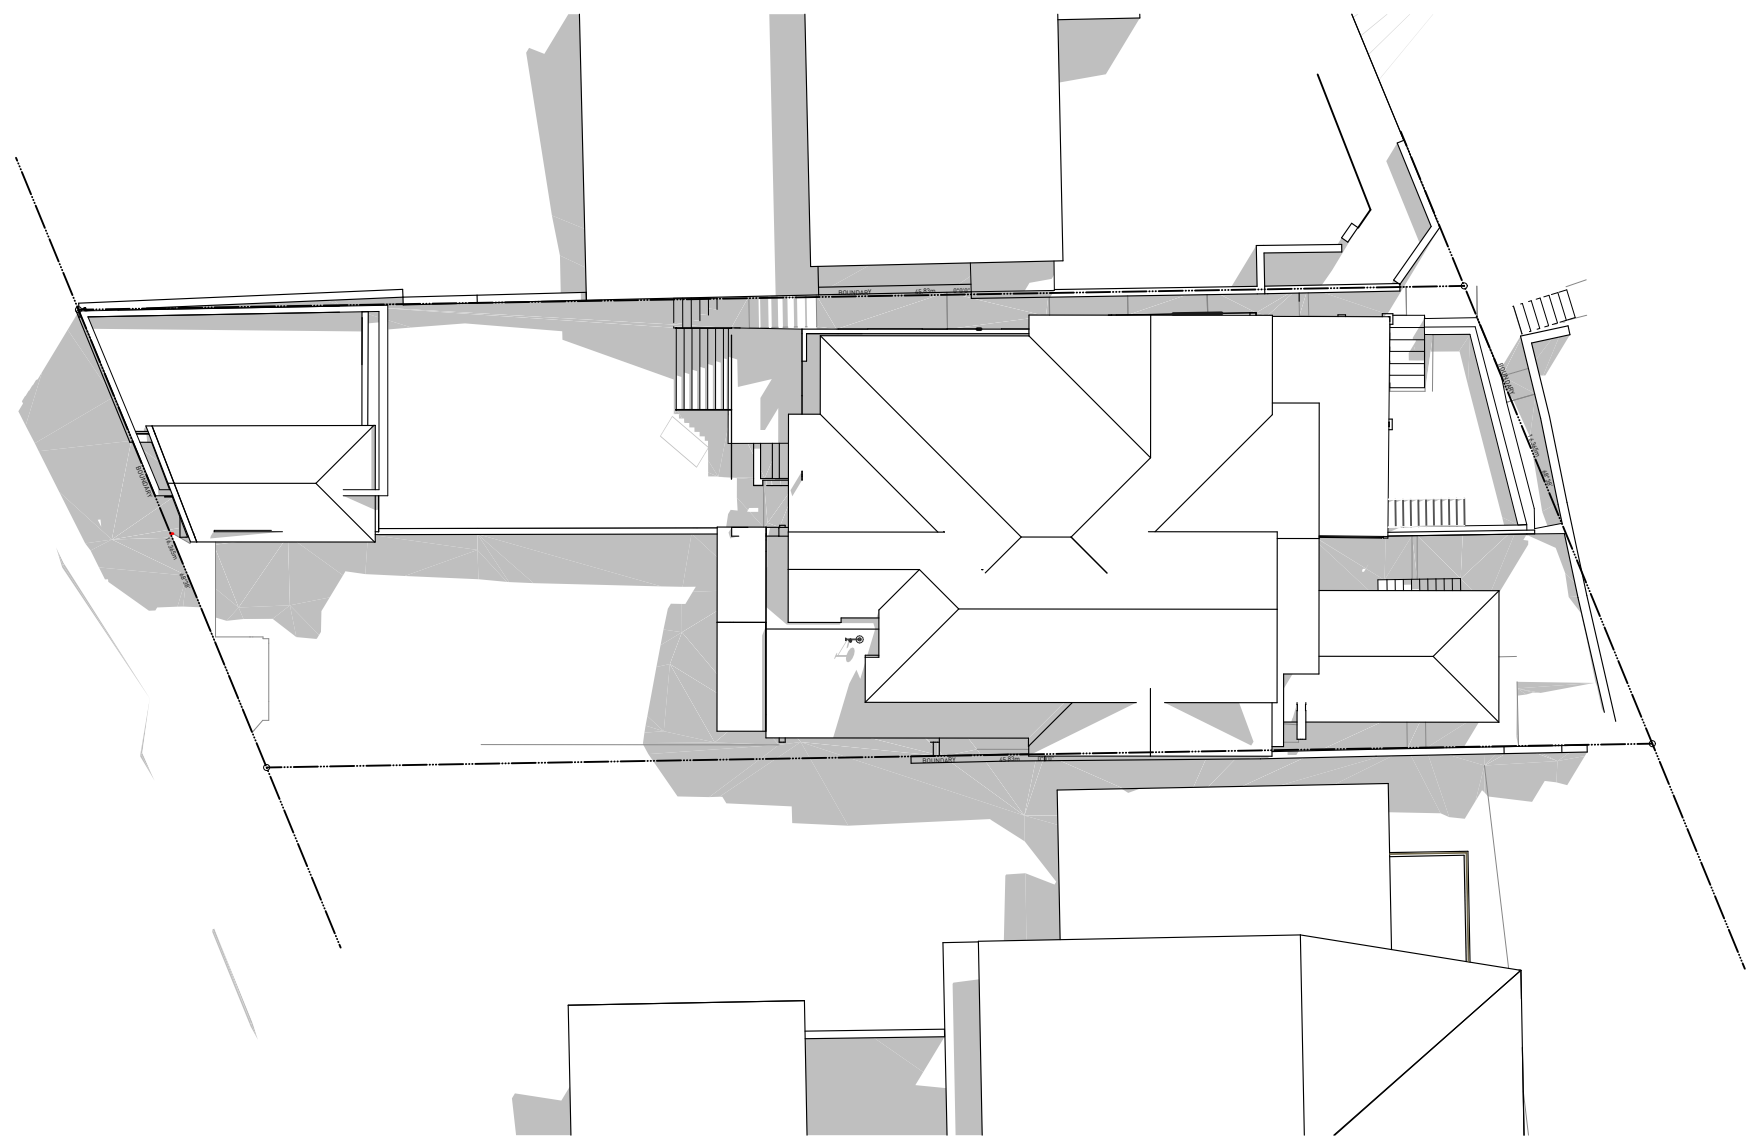


3 21st June 2pm EXISTING
1:250

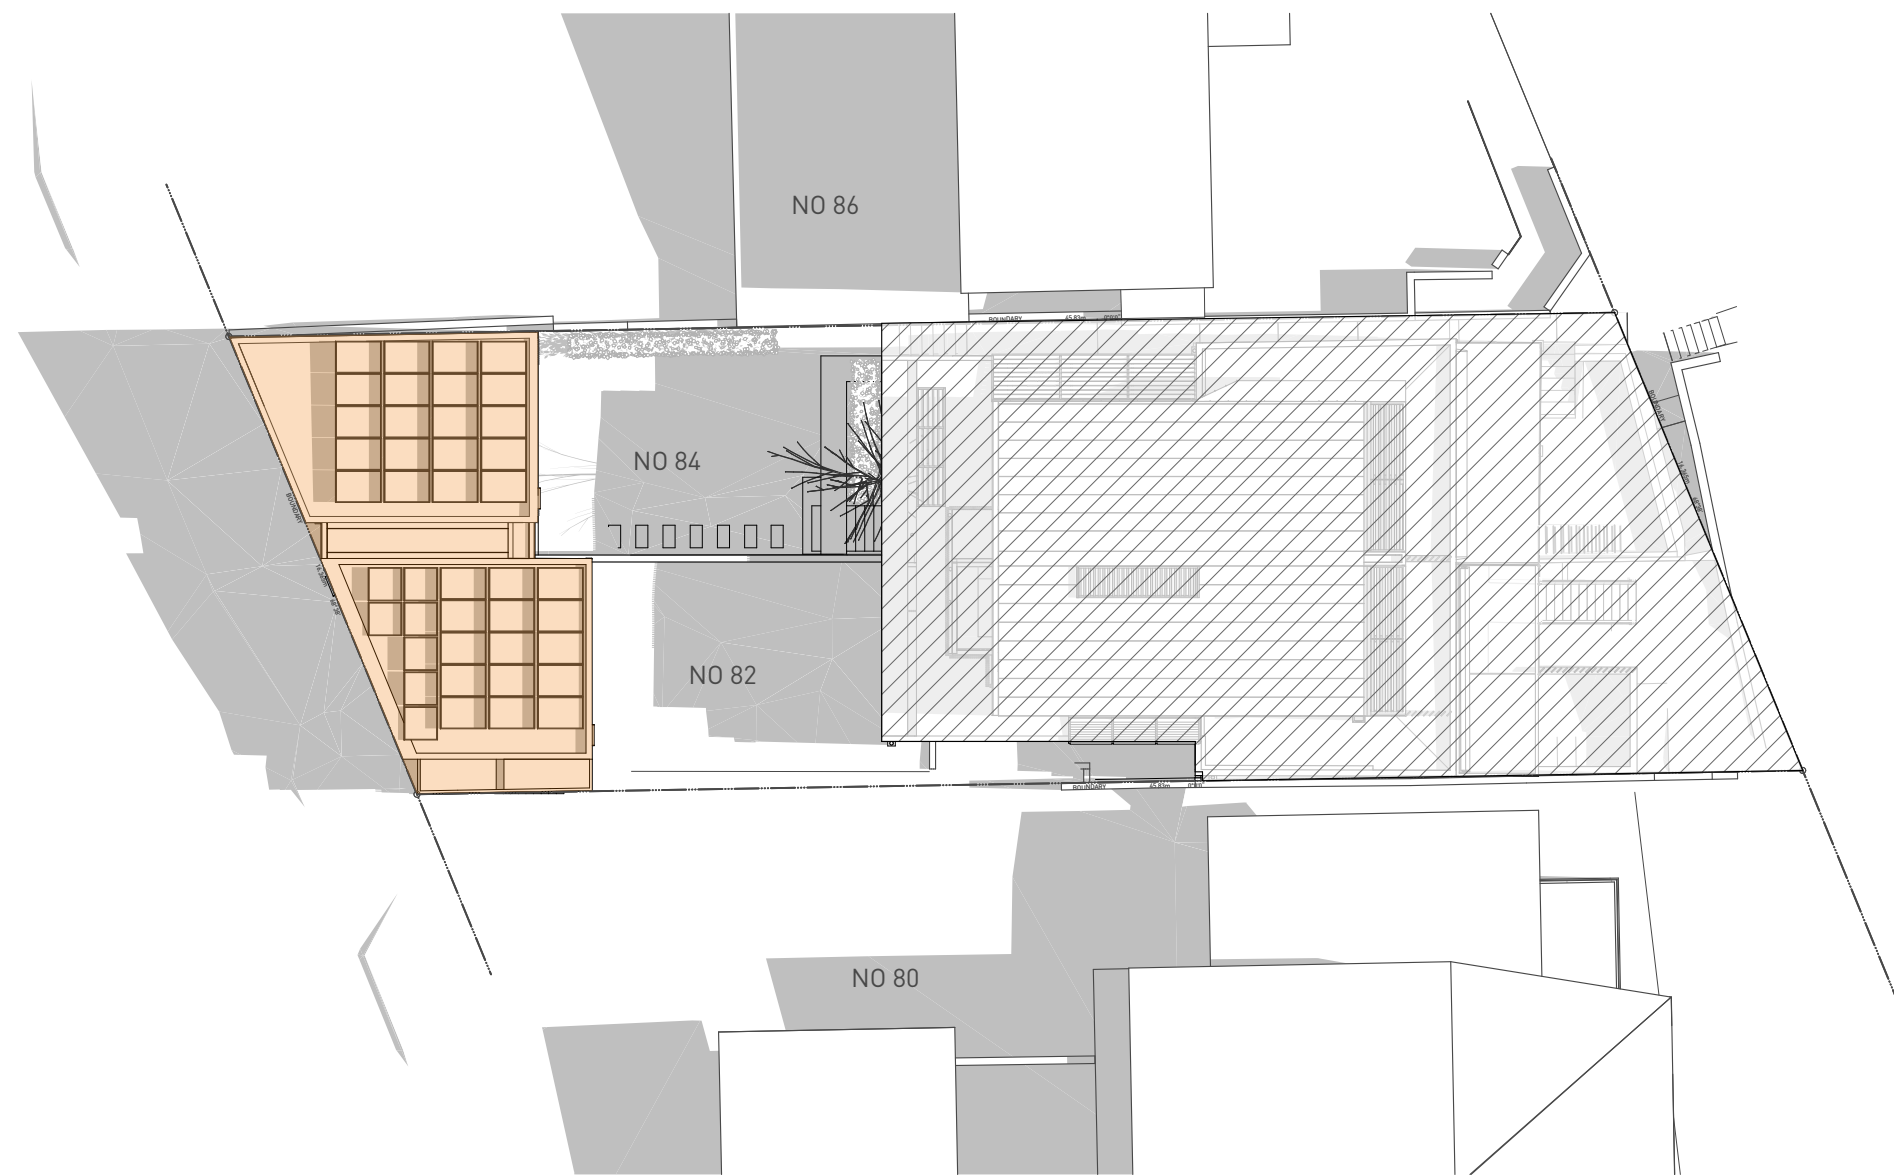

4 21st June 12pm PROPOSED
1:250

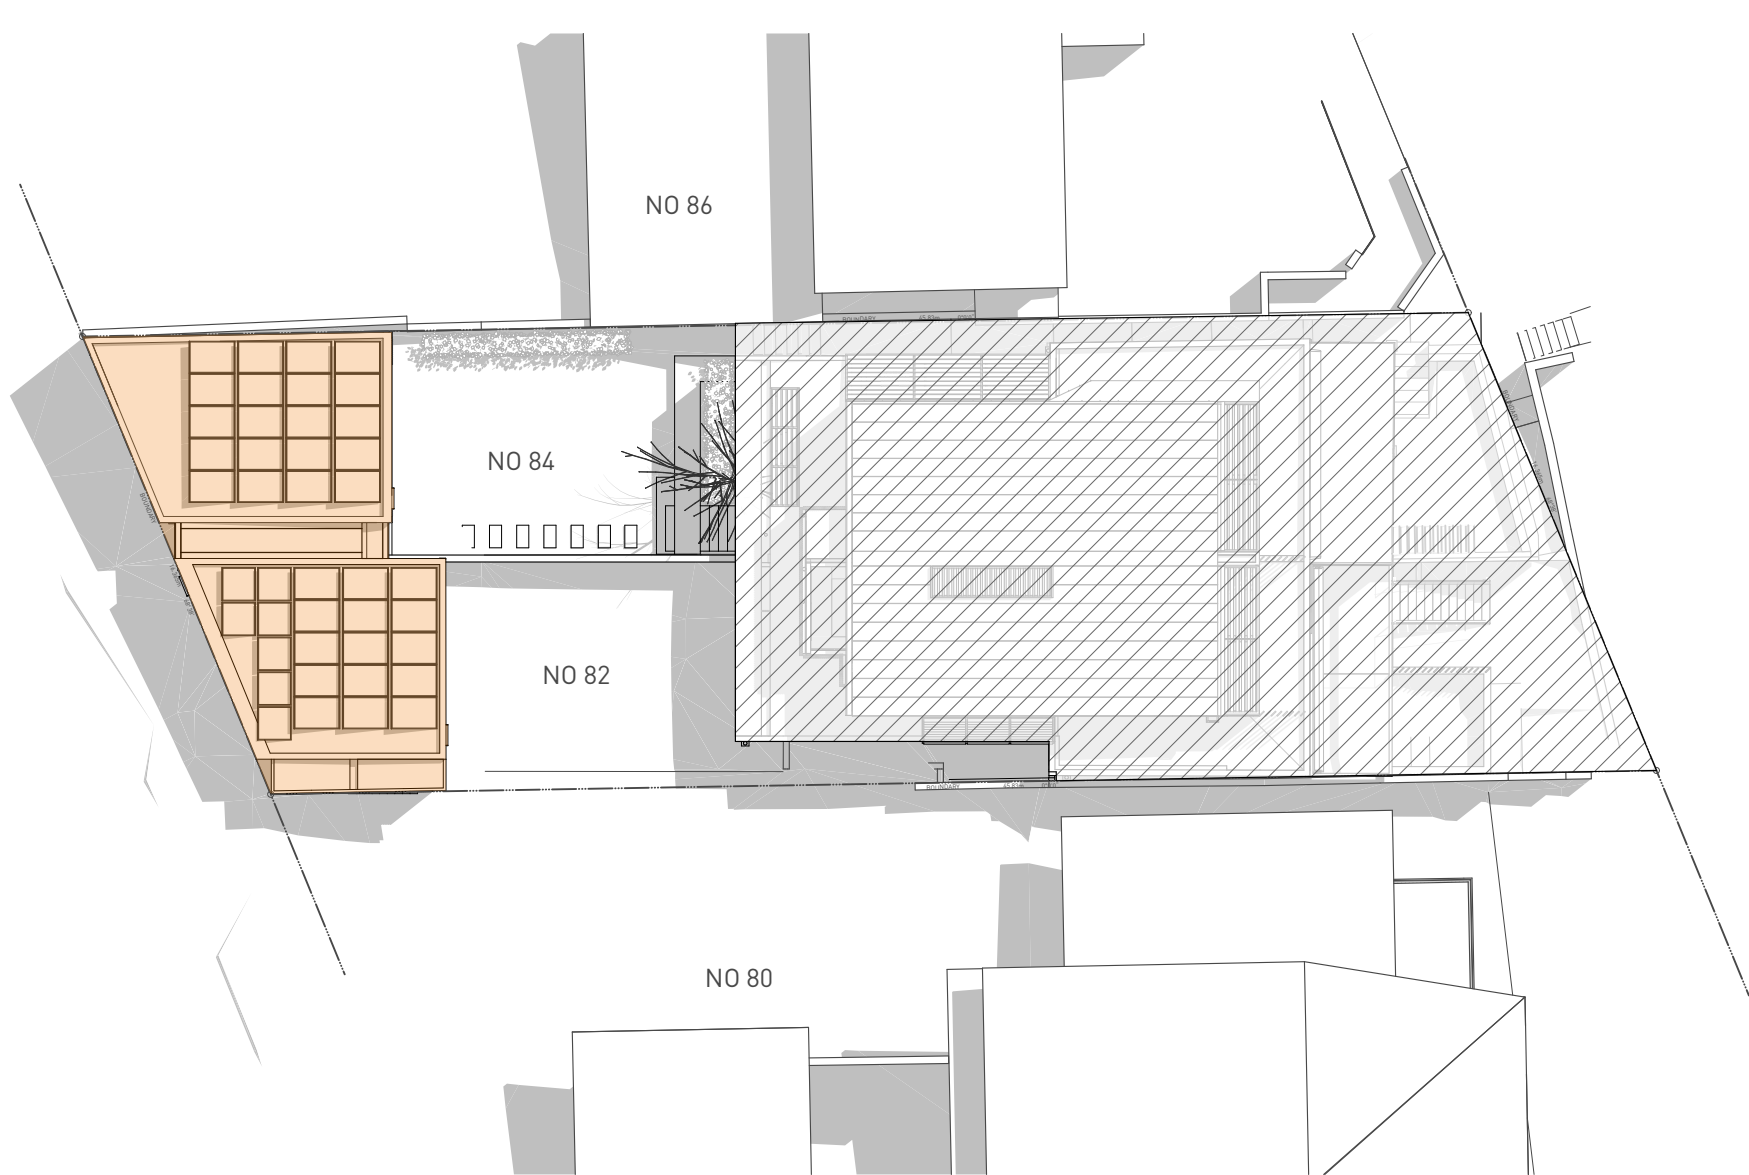

5 21st June 1pm PROPOSED
1:250

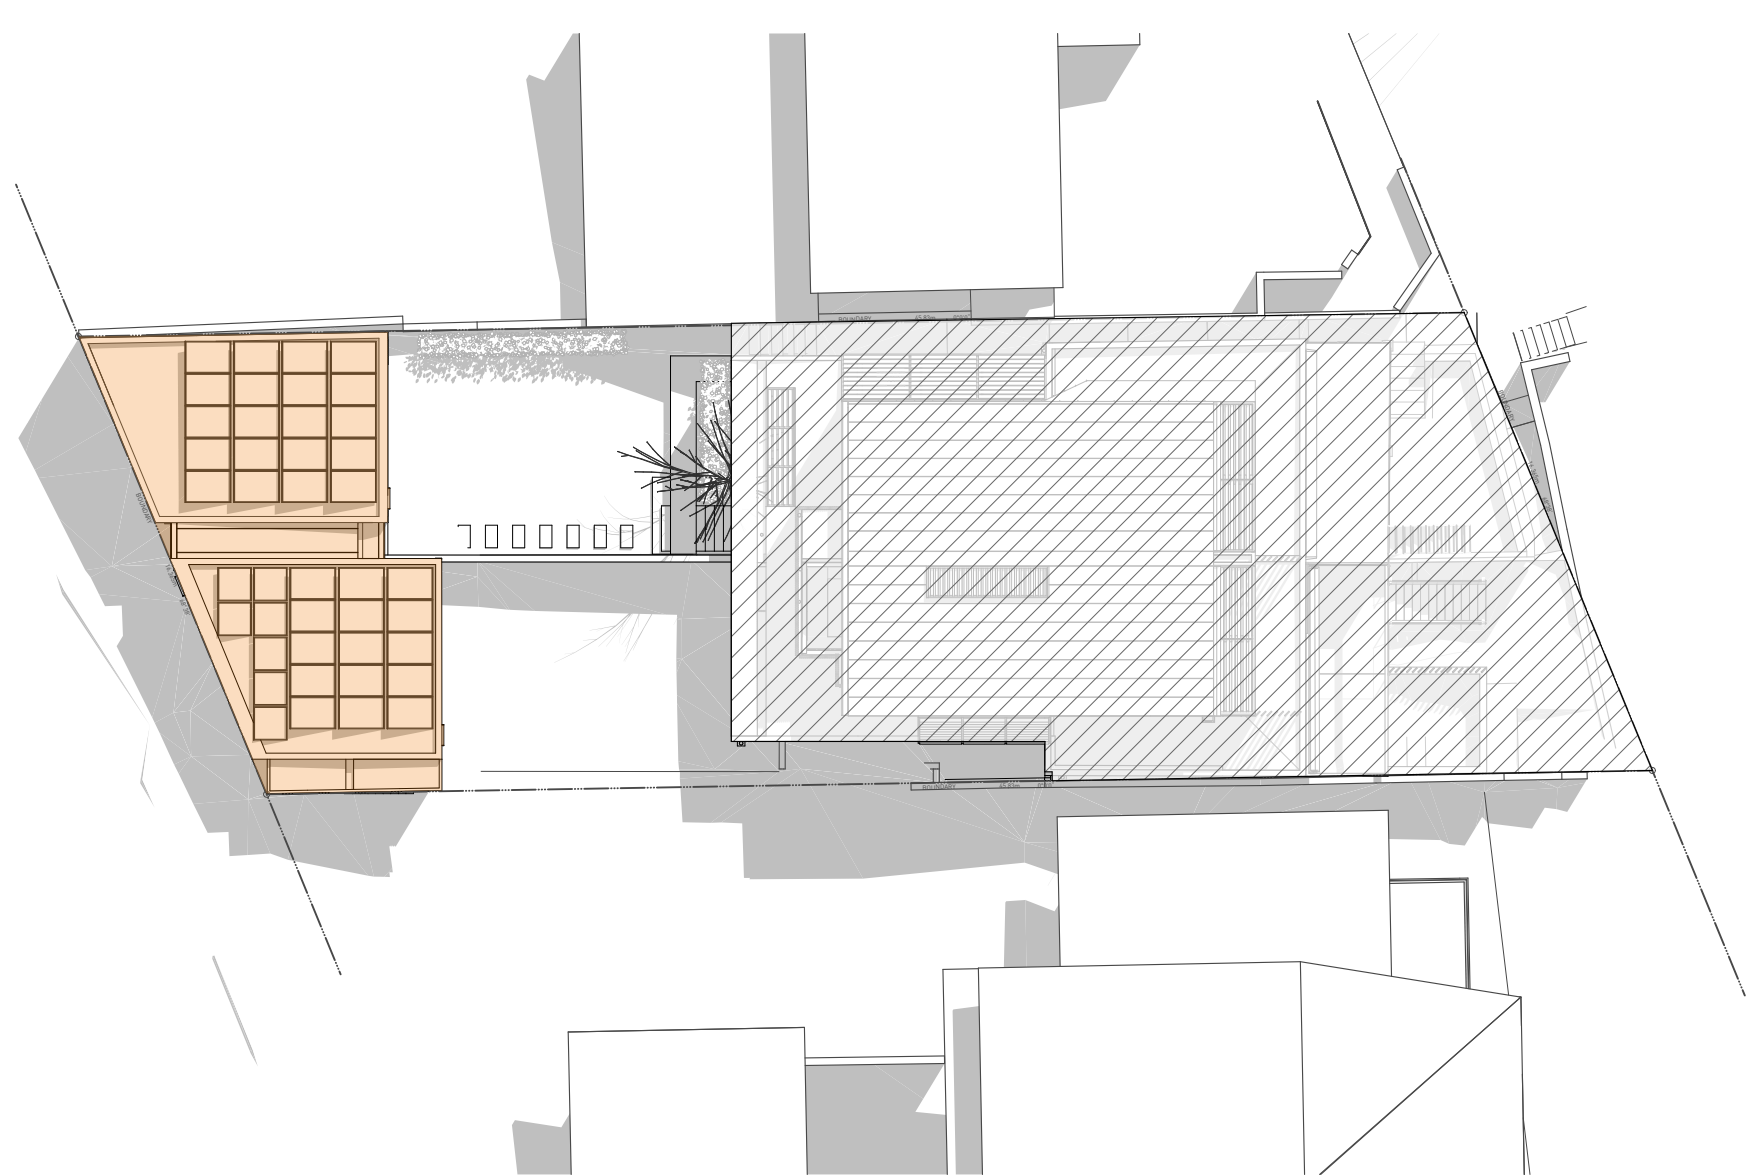

6 21st June 2pm PROPOSED
1:250

General Notes

1. NEVER scale off drawings, use figured dimensions only.
2. Verify all dimensions on site prior to commencement & report discrepancies to the architect.
3. Drawings describe scope of works and general set out. These drawings are not shop drawings. Set out to be undertaken by surveyor on site. Shop drawings should be prepared where required or necessary


LEGEND

Refer to the notes page for legend that includes further notes and explanation of abbreviation



NOT PART OF DEVELOPMENT APPLICATION

PROPOSED DA WORKS

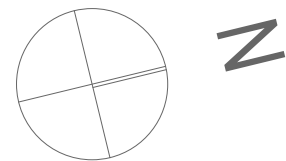

DOCUMENT

SHADOWS_EXISTING & PROPOSED

DOCUMENT

DEVELOPMENT APPLICATION

REV - 11.02.19

STAGE

DA SUBMISSION

PROJECT

82 Bower Street Manly


82 Bower Street, Manly

CLIENT


John & Anna Lake

ARCHITECTURE URBAN PLANNING
M1/147 McEvoy St Alexandria NSW 2015
P 02 9516 2022 E email@smithtzannes.com.au
smithtzannes.com.au
Nominated Architect: Peter Smith (Reg 7024)



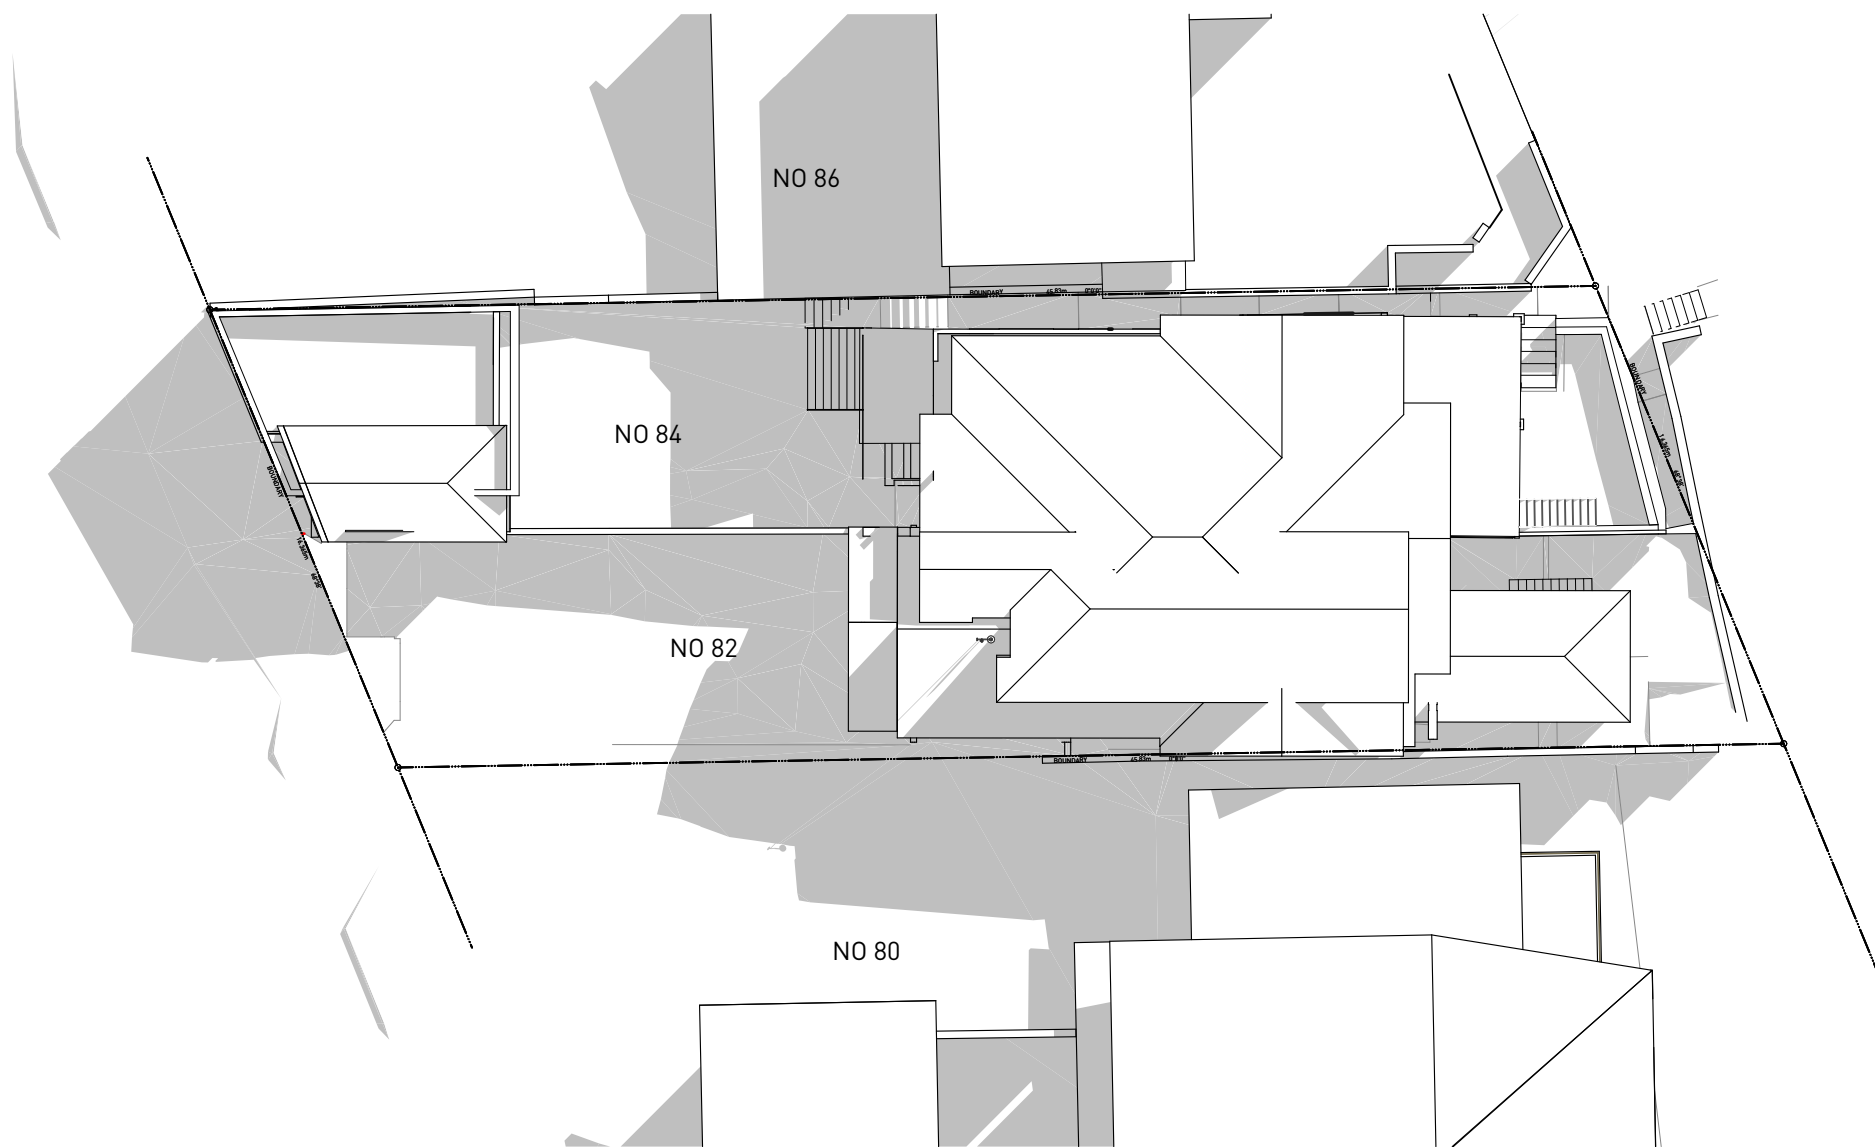

1 21st June 3pm EXISTING
1:250

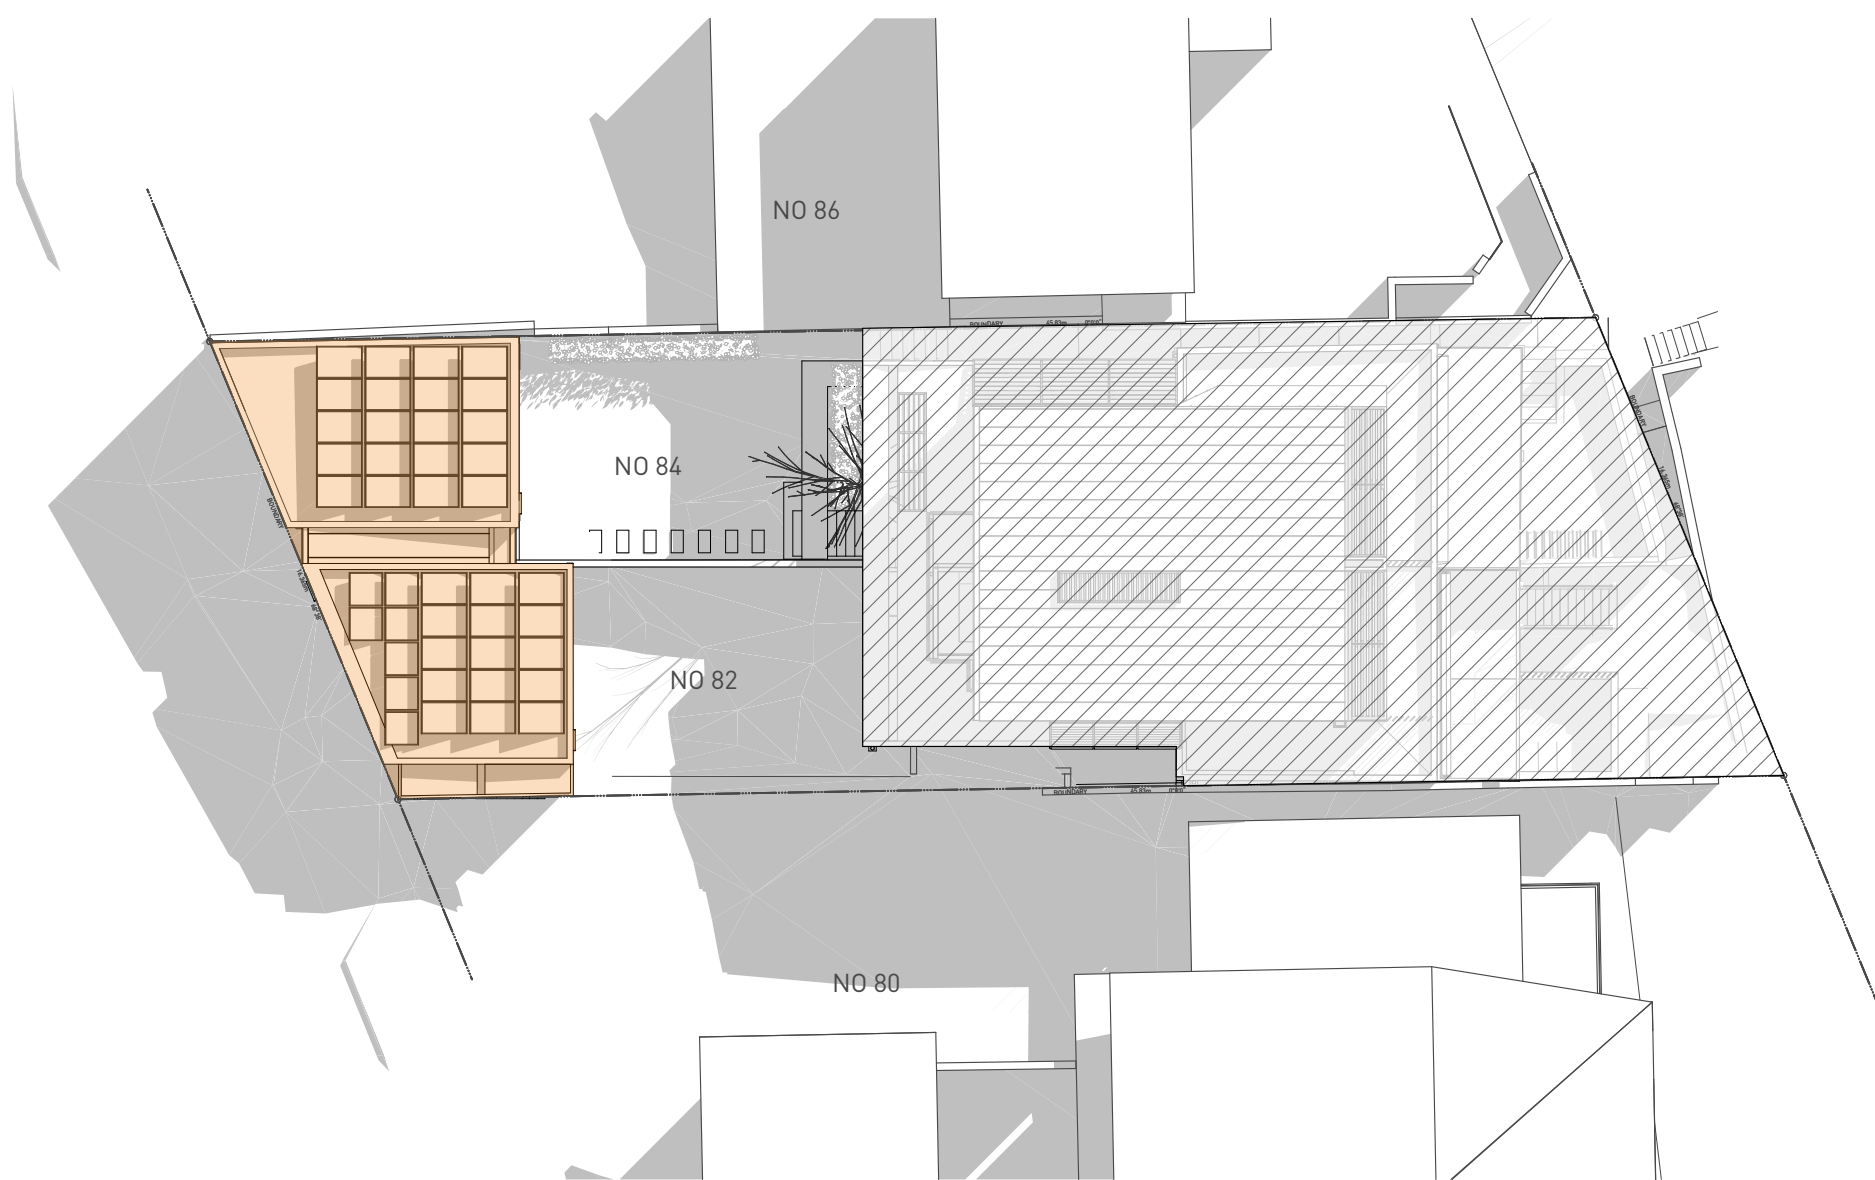

2 21st June 3pm PROPOSED
1:250

General Notes

1. NEVER scale off drawings, use figured dimensions only.
2. Verify all dimensions on site prior to commencement & report discrepancies to the architect.
3. Drawings describe scope of works and general set out. These drawings are not shop drawings. Set out to be undertaken by surveyor on site. Shop drawings should be prepared where required or necessary


LEGEND

Refer to the notes page for legend that includes further notes and explanation of abbreviation



NOT PART OF DEVELOPMENT APPLICATION

PROPOSED DA WORKS

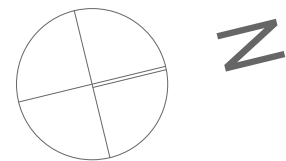

DOCUMENT

SHADOWS_EXISTING & PROPOSED

DOCUMENT

DEVELOPMENT APPLICATION

REV - 11.02.19

STAGE

DA SUBMISSION

PROJECT

82 Bower Street Manly

82 Bower Street, Manly

CLIENT

John & Anna Lake

ARCHITECTURE URBAN PLANNING
M1/147 McEvoy St Alexandria NSW 2015
P102 9516 2022 E email@smithtzannes.com.au
smithtzannes.com.au
Nominated Architect: Peter Smith (Reg 7024)

