
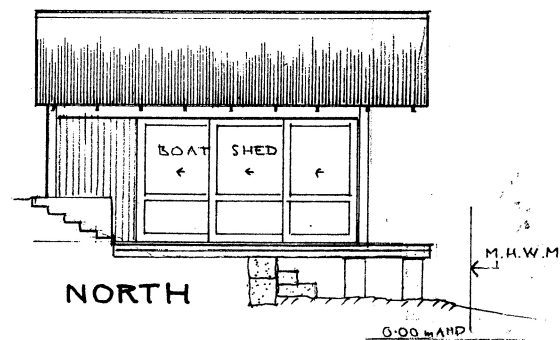
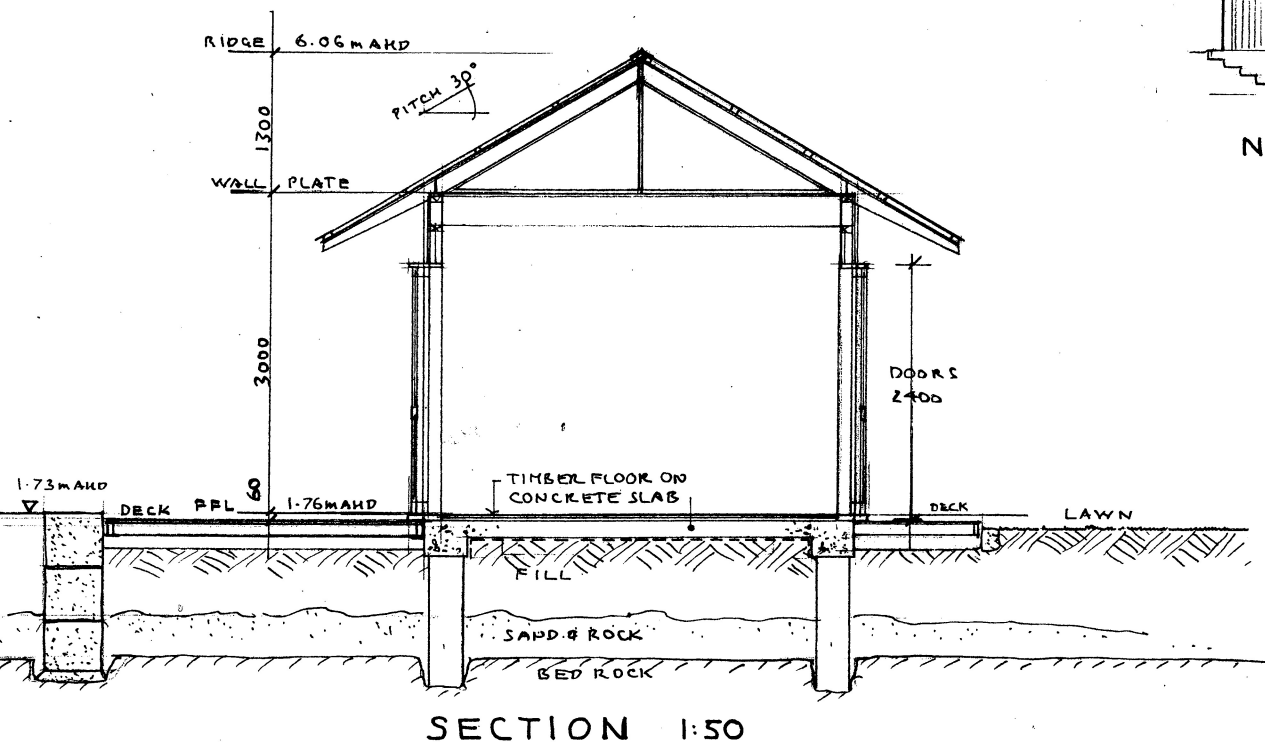
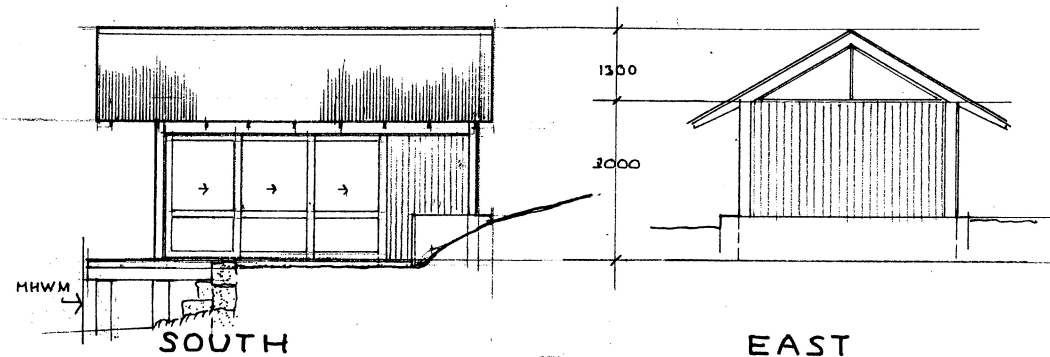


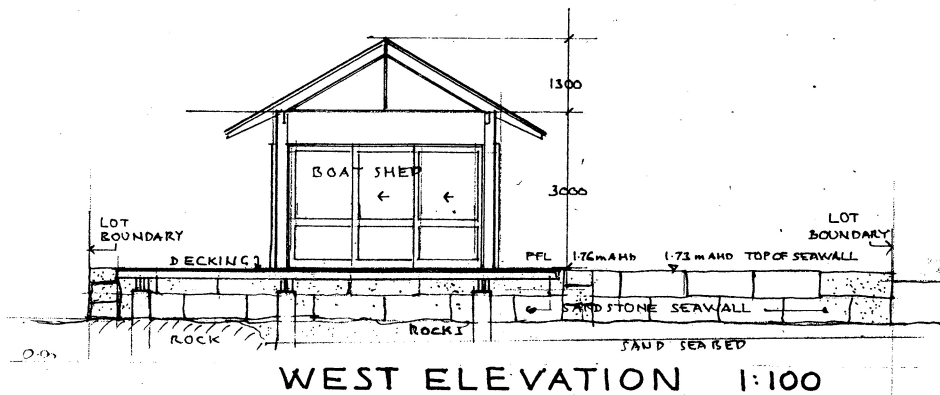

B: RAMP DELETED 4-2-22
A: SEAWALL 11-10-21

Stephen Crosby & Assoc.
Pty. Ltd.

SCOTLAND ISLAND
PO Box 204 Church Pt. NSW 2105
M: 0409 047 513 E: scrosby@internode.on.net

BOAT SHED & DECKING

80 HUDSON PDE.
CLAREVILLE
Lot 1 DP 499733

For A. OMARI

Drawing

SECTION & ELEVATIONS


Scale 1:50 & 1:100 AT A3

Date SEPTEMBER 2021

Drawn S.C.

Drawing Number

2191 - DA 02^{KB}

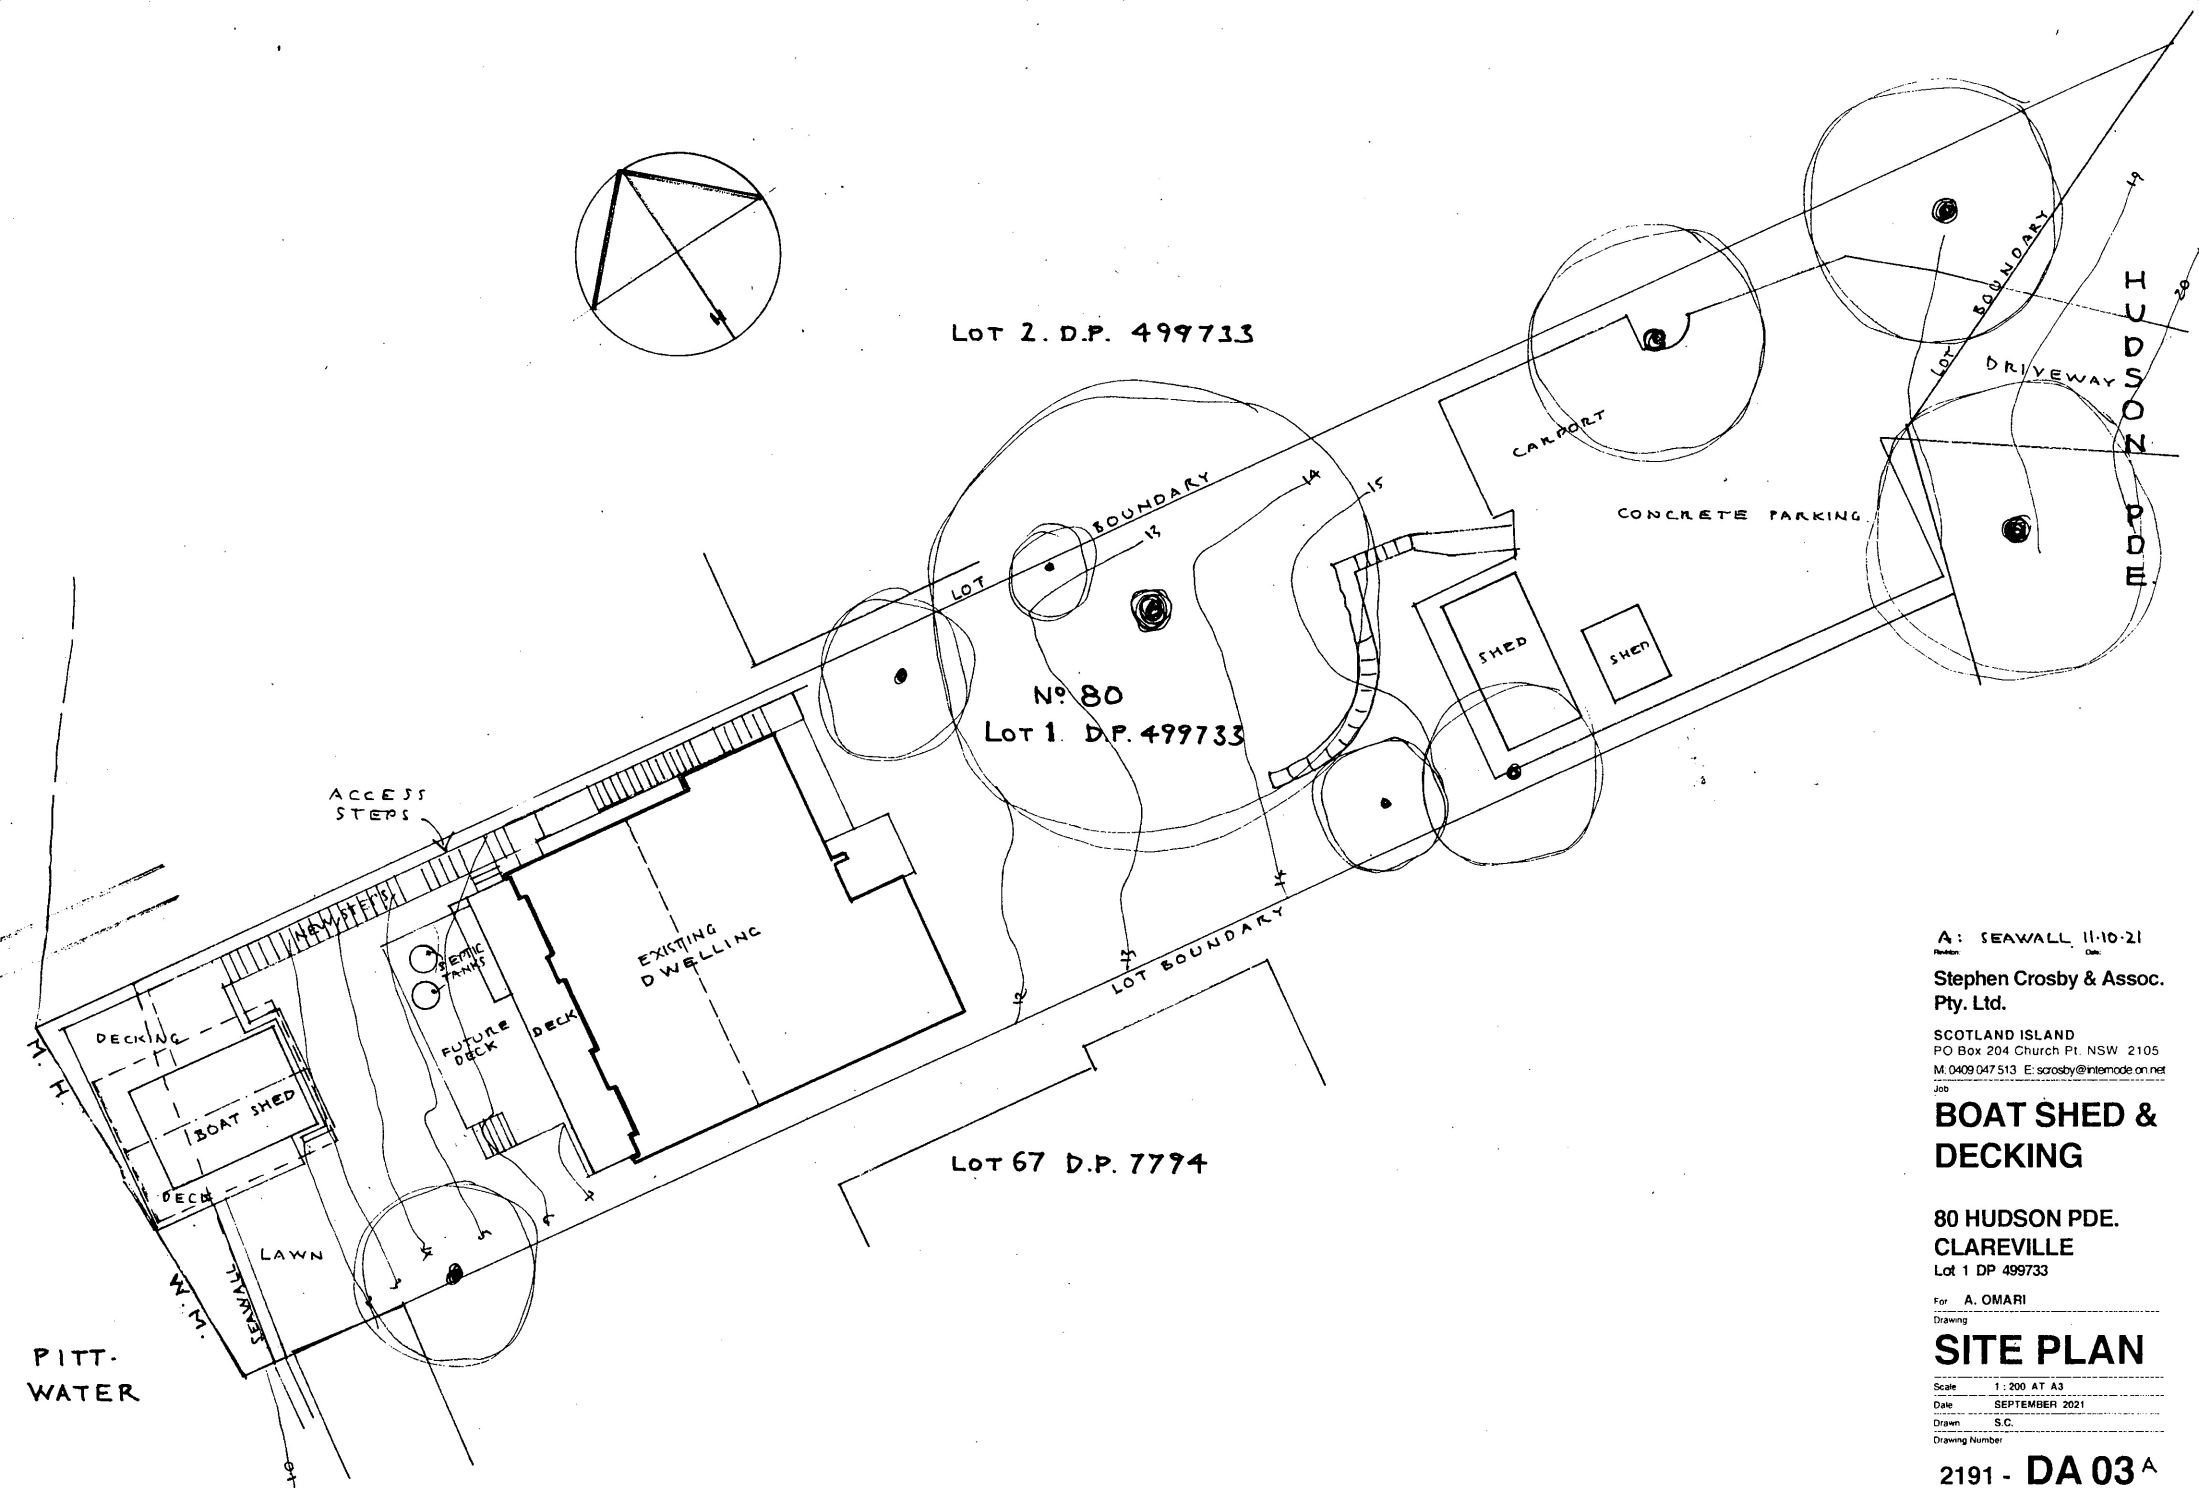

A: SEAWALL 11-10-21
 Revision Date

Stephen Crosby & Assoc.
 Pty. Ltd.

SCOTLAND ISLAND
 PO Box 204 Church Pt. NSW 2105
 M. 0409 047 513 E. scrosby@internode.on.net
 Job

BOAT SHED & DECKING


80 HUDSON PDE.
 CLAREVILLE
 Lot 1 DP 499733

For A. OMARI
 Drawing


SITE PLAN

Scale 1:200 AT A3
 Date SEPTEMBER 2021
 Drawn S.C.
 Drawing Number

2191 - DA 03 A

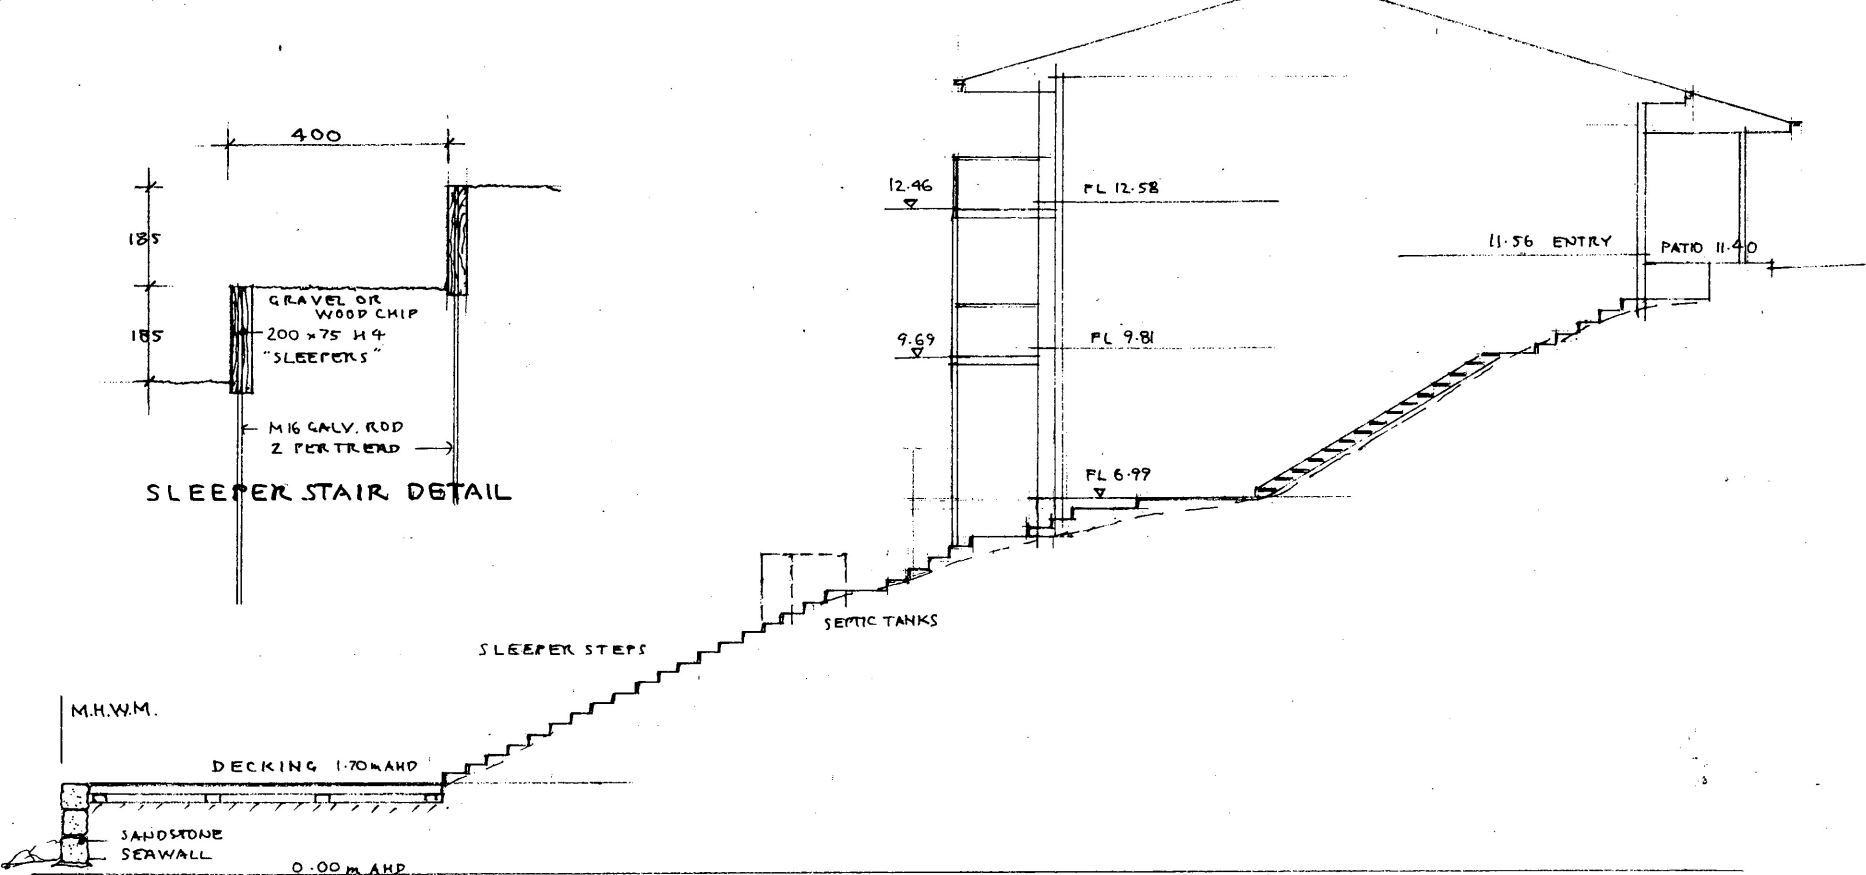

SECTION

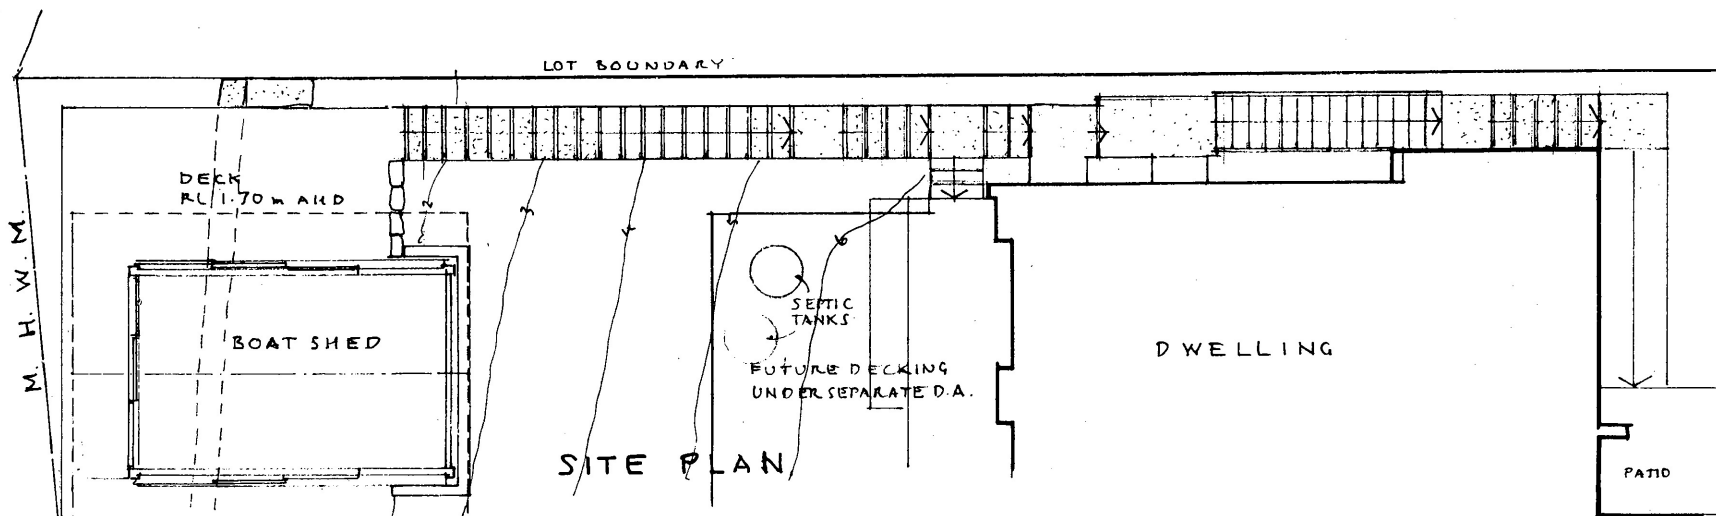

SITE PLAN

A: SEAWALL 11-10-21

Stephen Crosby & Assoc.
Pty. Ltd.

SCOTLAND ISLAND
PO Box 204 Church Pt. NSW 2105
M. 0409 047 513 E. scrosby@internode.on.net

**BOAT SHED &
DECKING**

80 HUDSON PDE.
CLAREVILLE
Lot 1 DP 499733

For A. OMARI
Drawing

**ACCESS
STAIRS**

Scale 1:100 AT A3
Date SEPTEMBER 2021
Drawn S.C.
Drawing Number

2191 - DA 04^A

SCHEDULE OF EXTERIOR FINISHES

Date: 14th December 2021

Address: No.80 HUDSON PDE, CLAREVILLE, NSW
(Lot 1 DP 499733)

NEW BOAT SHED, DECKING & RETRACTABLE SKID,
REPLACEMENT SEAWALL

For: A. OMARI

