


BALGOWLAH ROAD

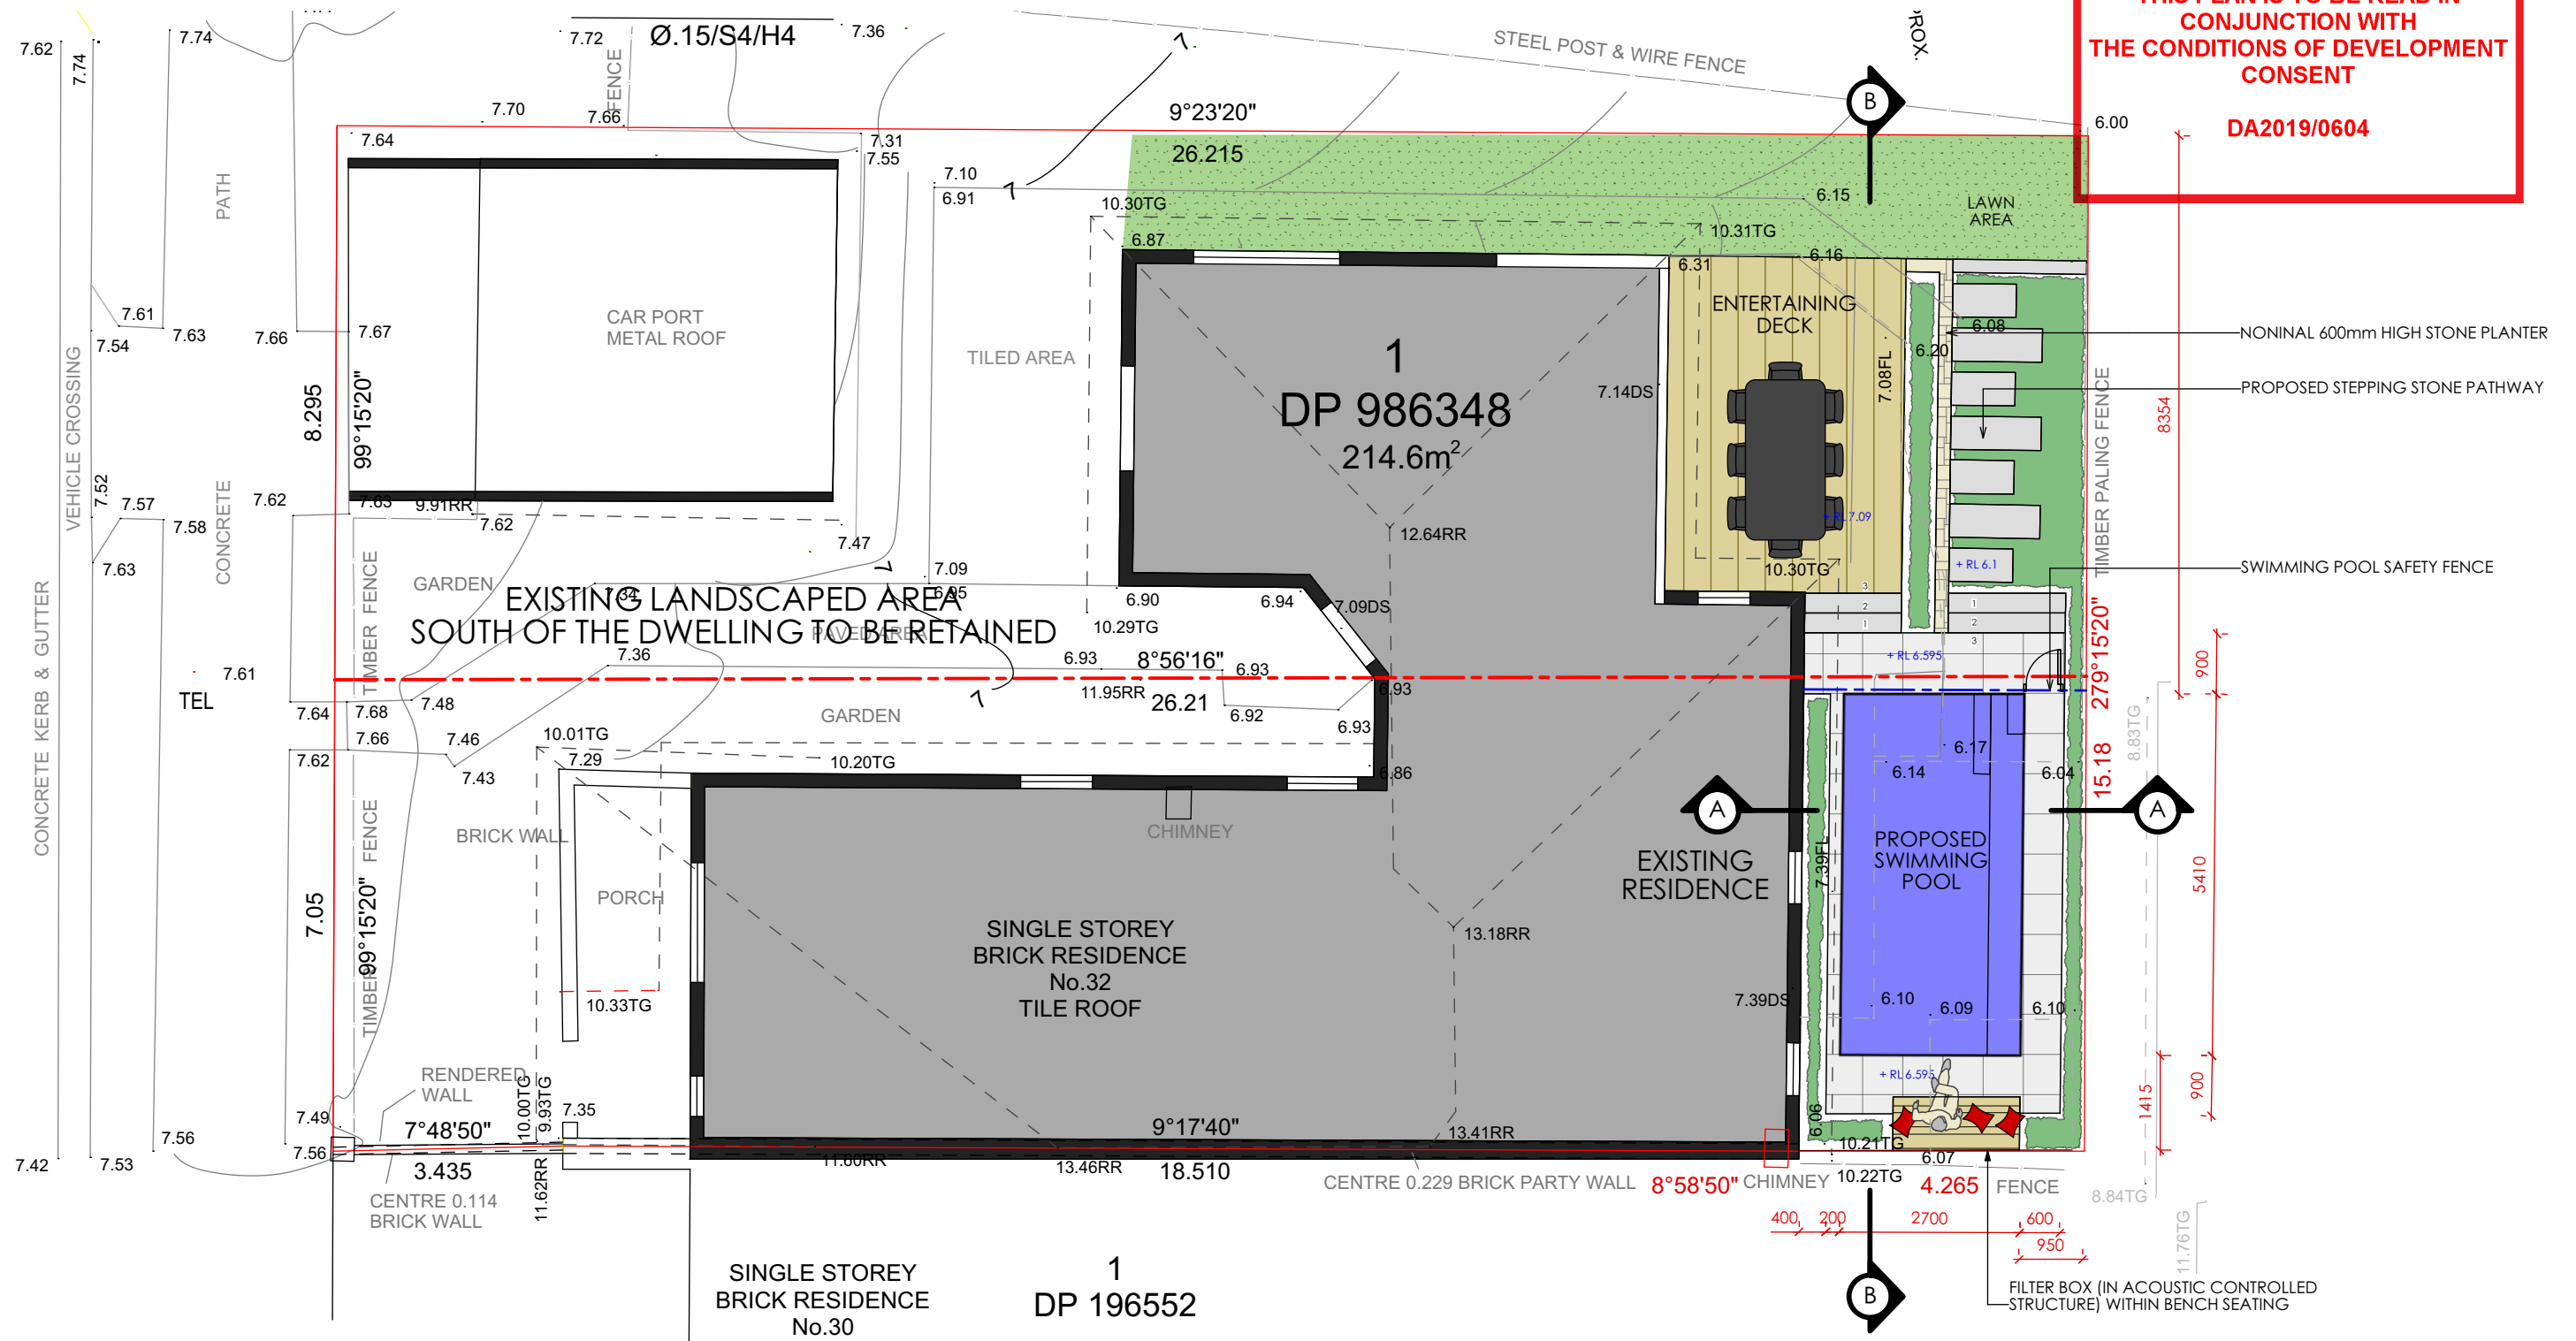

THIS PLAN IS TO BE READ IN
CONJUNCTION WITH
THE CONDITIONS OF DEVELOPMENT
CONSENT

DA2019/0604



Legend

+ RL 6.595	PROPOSED LEVEL		PROPOSED RETAINING WALL
	EXISTING LEVEL		POOL SAFETY FENCE
	STEPPING STONES		GARDEN AREA
	LAWN AREA		PROPOSED PAVED AREA

Project

PROPOSED POOL

CLIENTS

MR CAVILL
& MS MCBRIDE

Notes

1. All dimensions and levels shall be verified by Contractor on site prior to commencement of work.
2. Do not scale from drawings.
3. If in doubt contact Landscape Architect.
4. This design is copyright and shall not be copied, utilised or reproduced in any way without prior written permission of A Total Concept Landscape Architects.
5. This plan has been prepared for D.A purposes only.
6. All Building Works shall be installed to Structural Engineers detail

Revision	Description	Date
A	DA	29/05/19

DRAWING
LANDSCAPE MASTER PLAN

ADDRESS
32 BALGOWLAH ROAD, FAIRLIGHT

A Total Concept Landscape Architects
& Swimming Pool Designers
65 West Street, North Sydney NSW 2060
Tel: (02) 9957 5122 Fax: (02) 9957 5922



DATE #	29/05/19
SCALE @ A3	1:100
DRAWN	SX
CHKD	SW
PROJECT #	

DWG #
L/01







THIS PLAN IS TO BE READ IN
CONJUNCTION WITH
THE CONDITIONS OF DEVELOPMENT
CONSENT

DA2019/0604

SECTION A-A
DIAGRAMMATIC ONLY

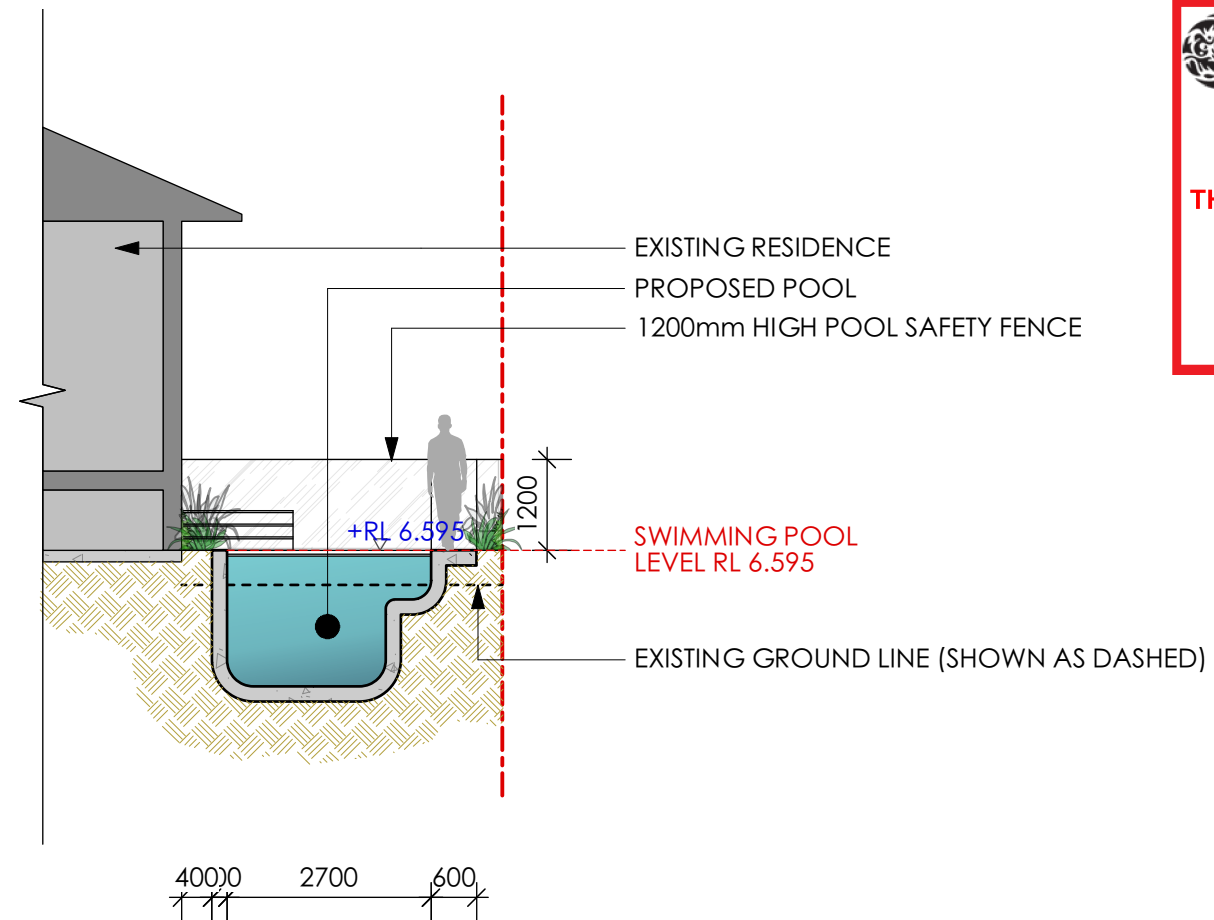

SECTION B-B
DIAGRAMMATIC ONLY

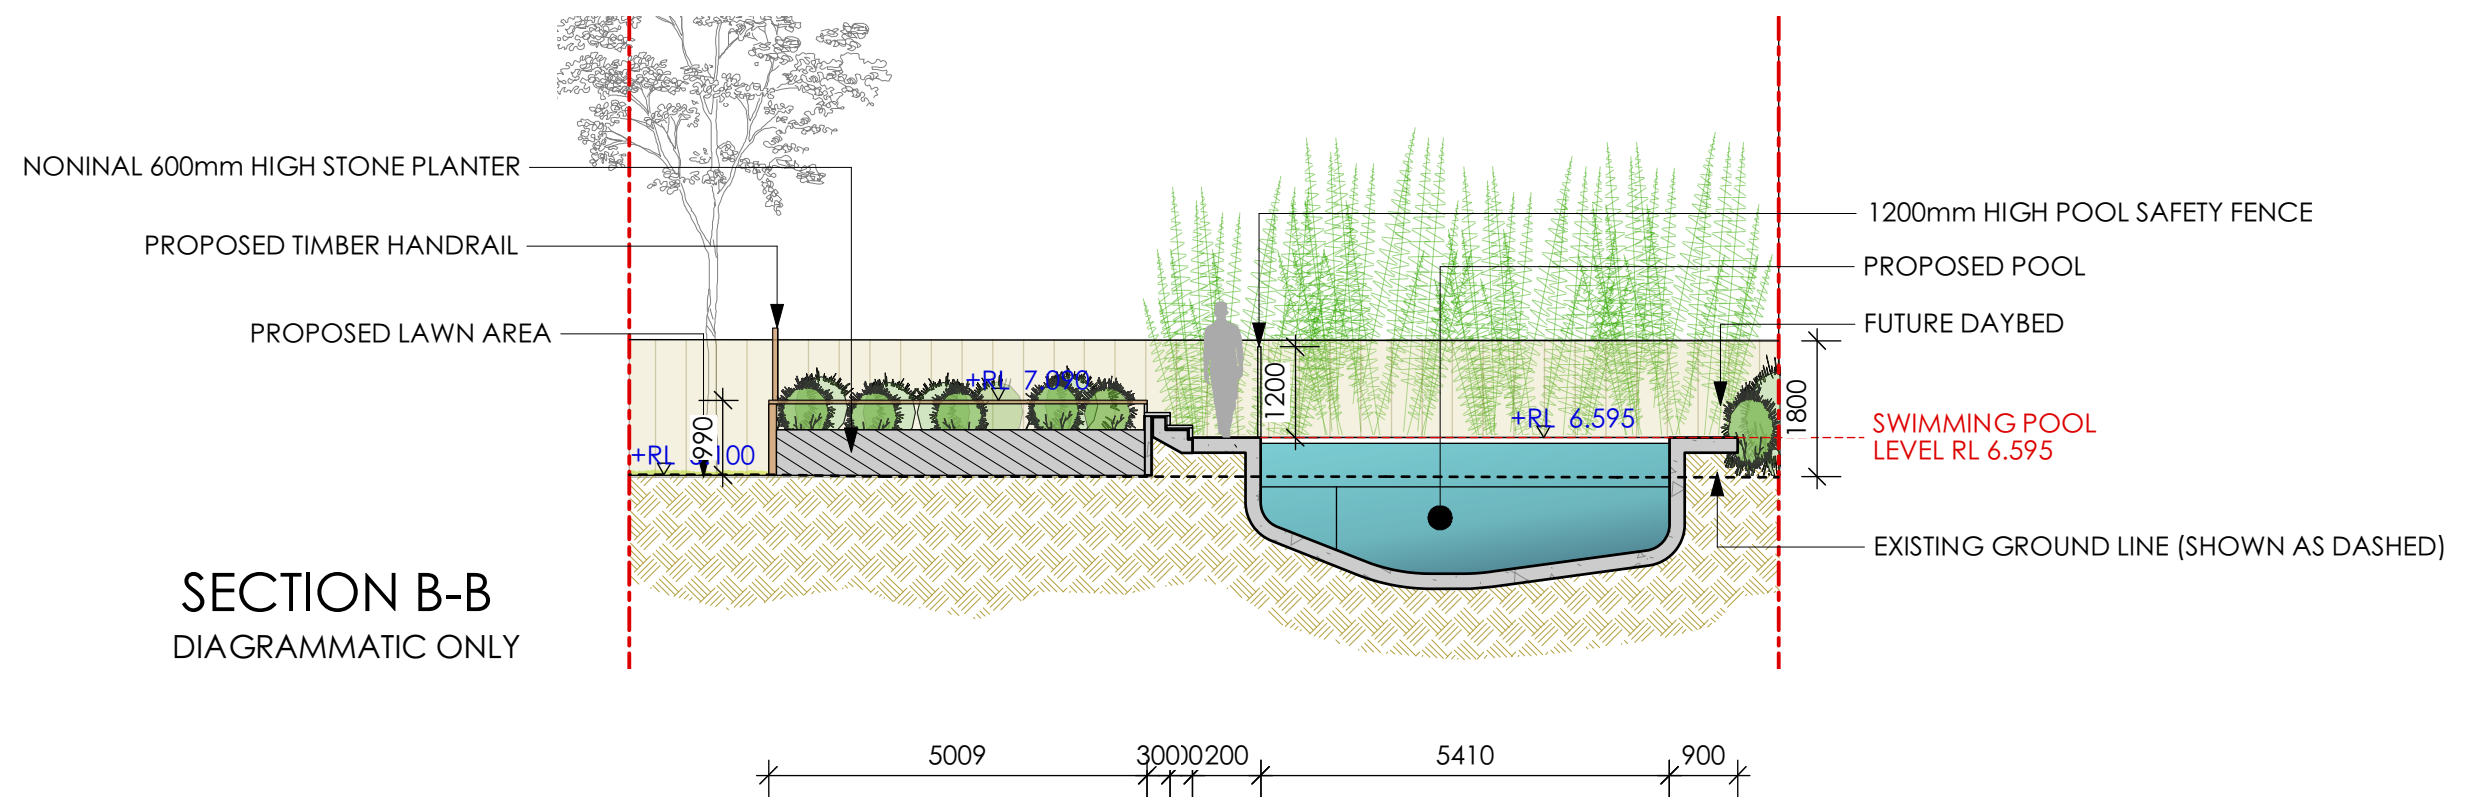

Legend

Project

PROPOSED POOL

Client

MR CAVILL
& MS MCBRIDE

Notes

1. All dimensions and levels shall be verified by Contractor on site prior to commencement of work.
2. Do not scale from drawings.
3. If in doubt contact Landscape Architect.
4. This design is copyright and shall not be copied, utilised or reproduced in any way without prior written permission of A Total Concept Landscape Architects.
5. This plan has been prepared for Concept purposes only.
6. All Building Works shall be installed to Structural Engineers detail.

Revision	Description	Date
A	DA	18/03/19

DRAWING

SECTIONS SHEET

ADDRESS
32 BALGOWLAH ROAD, FAIRLIGHT

A Total Concept Landscape Architects
& Swimming Pool Designers
65 West Street, North Sydney NSW 2060
Tel: (02) 9957 5122 Fax: (02) 9957 5922



DATE #	31/05/19
SCALE @ A3	1:100
DRAWN	SX
CHKD	SW
PROJECT #	

DWG #

L/02