


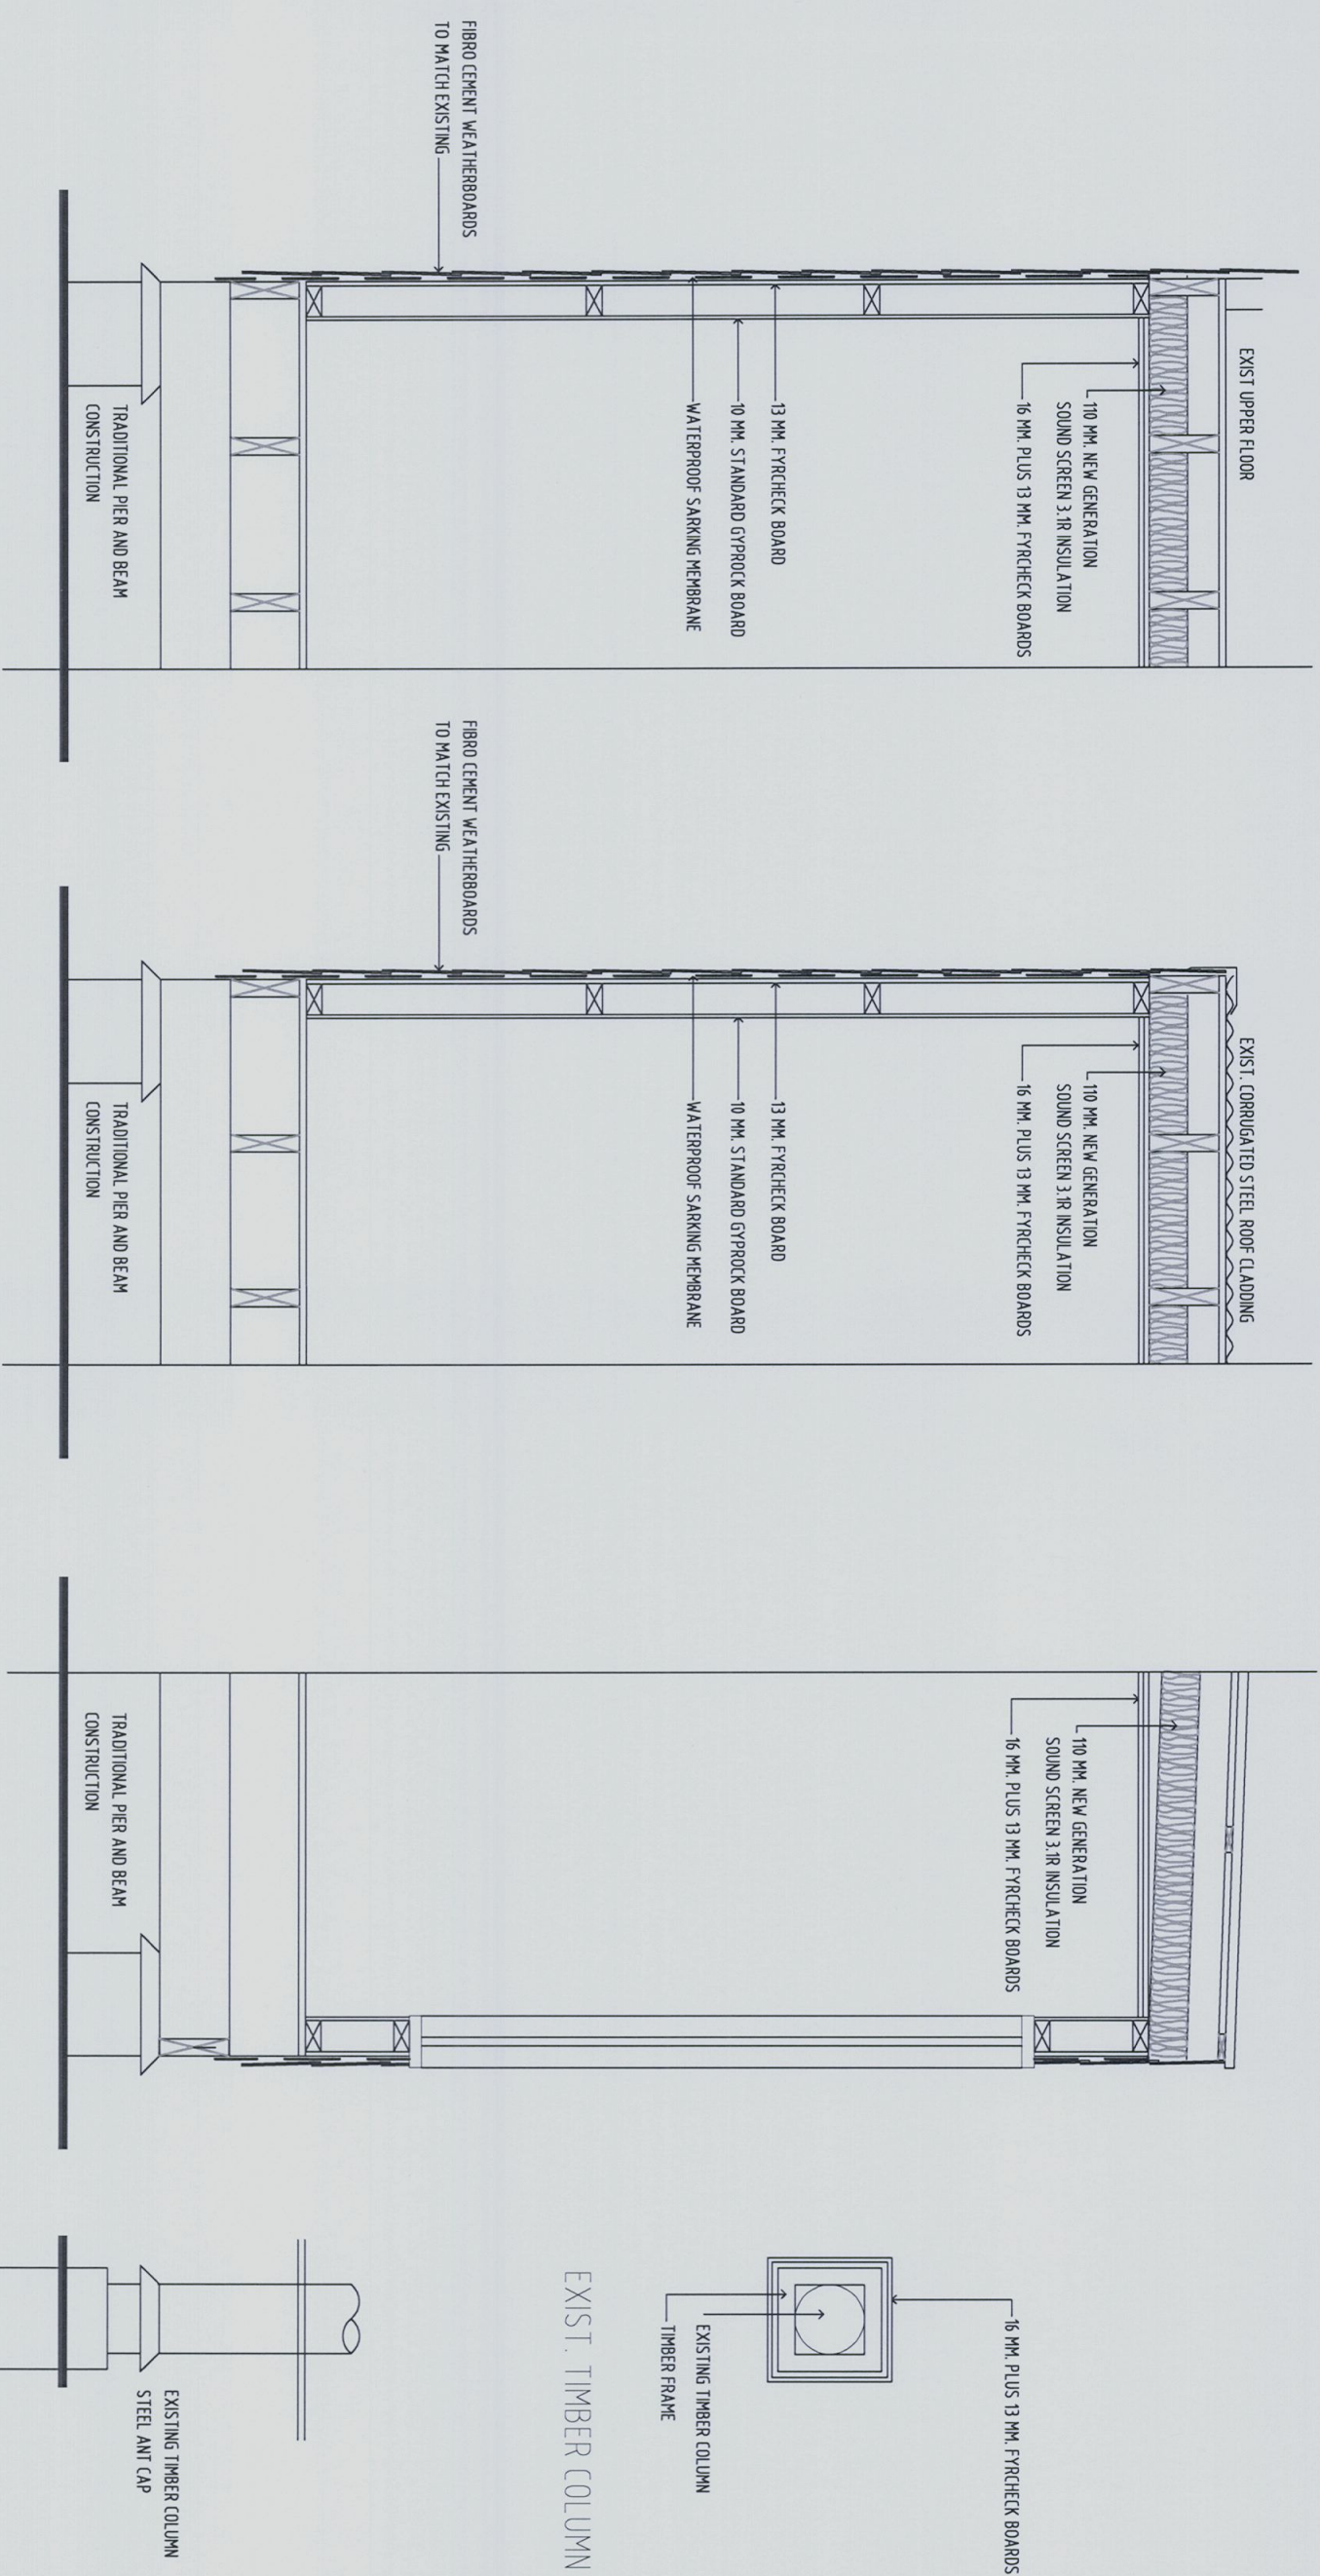

PROPOSED ALTERATIONS AT 8 GOODWIN AVENUE NEWPORT
FOR MISS AMALIA RENWICK

building design group
JOSE LUIS CARRETERO AND ASSOCIATES
AUSTRALIAN BUSINESS NUMBER 64 581 032 461
SUITE 3 781 PACIFIC HIGHWAY CHATSWOOD NSW 2067
26 WARATAH AVENUE WOY WOY NSW 2256
PHONE – 0424 100 900