




THIS DRAWING IS COPYRIGHT OF THE ARCHITECTS
DO NOT USED SCALED DIMENSIONS

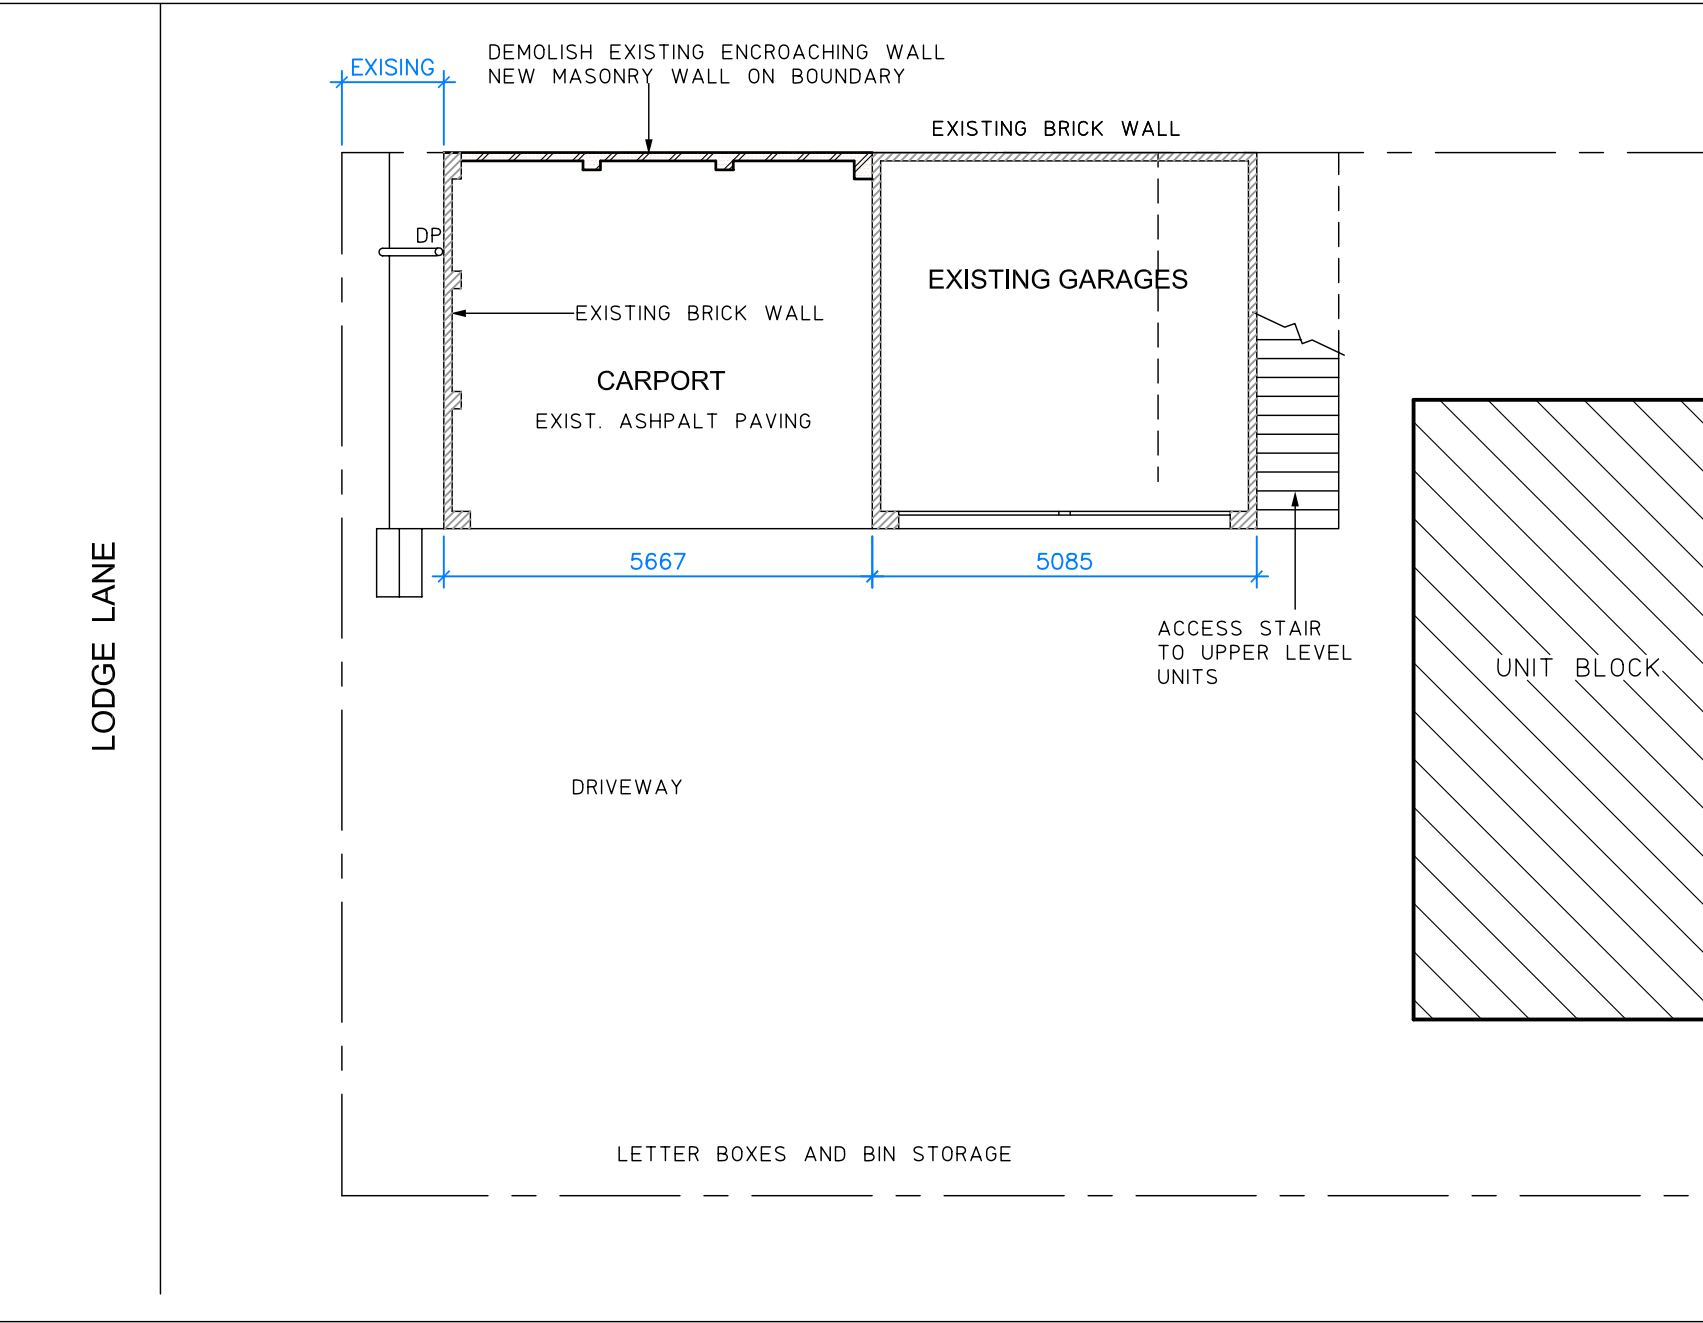

FLOOR PLAN

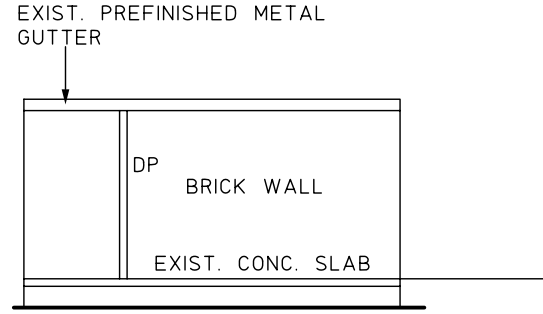

WEST ELEVATION
LODGE LANE

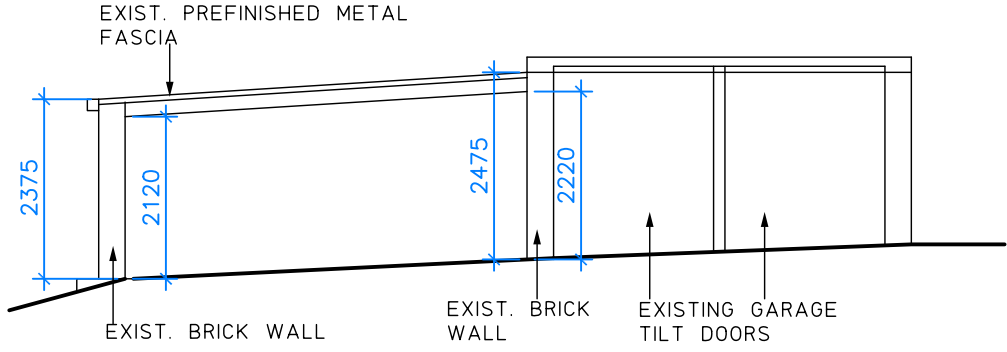

SOUTH ELEVATION

A	26.6.23	DEVELOPMENT APPROVAL
ISSUE	DATE	AMENDMENT

HSA
architects
NSW Board of Architects
Registration 3311

Arctect Pty., Ltd., trading as Hugh Slatyer & Associates
ABN 75 001 873 669
PO Box 949 Stlves NSW 2075
email : hughslatyer@bigpond.com

M: 0414 256 939

PROJECT
11 LODGE LANE, FRESHWATER

DRAWING
PLANS AND ELEVATIONS

97523.01

SCALE	DATE	APPROVED	ISSUE
1:200 1:100	JUNE23	HSA	A