

Contact Us	
The General Manager, 725 Pittwater Road, Dee Why NSW 2099 or Customer Service Centre, Northern Beaches Council DX9118 Dee Why	
Email	council@warringah.nsw.gov.au
Fax	9942 2606
If you need help lodging your application call Customer Service on (02) 9942 2111 or come in and talk to us at the Civic Centre, Dee Why.	

Office Use Only											


Part 1: Declaration



1. DECLARATION	
I hereby certify that the shadow diagrams submitted with the proposal at	
Address	88 PLATEAU ROAD, BILGOLA PLATEAU
For the erection of <i>Description of development</i>	ALTERATIONS & ADDITIONS TO AN EXISTING DWELLING
- In accordance with the survey (prepared by a registered surveyor) which is required to be submitted with the application - Drawn to true north - Indicate shadow cast by the proposal at 9am, noon, 3pm, 21 June - To indicate the shadow cast by existing buildings and structures on the site and in the surrounding area	

Part 2: Certification

2. CERTIFIER			
Title	☐ Mr ☐ Mrs ☐ Ms ☐ Other		
Full family name <i>(no initials) (or Company)</i>	FRESHWATER BLUE PTY LTD		
Full given names <i>(no initials) (or A.C.N)</i>	ACN 093 800 616		
Phone	02 9938 5553	Alternate	
Mobile	0434 775 681	Fax	
Qualification <i>(i.e. Architect, Planner, Computer Technician, Surveyor)</i>	BUILDING DESIGNER / CAD DRAFTSMAN		

Part 3: Signature

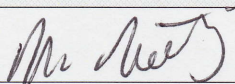
3. APPLICANT(S) SIGNATURE	
Signature	
Date	3-4-19

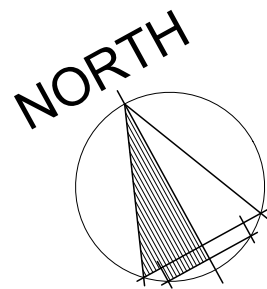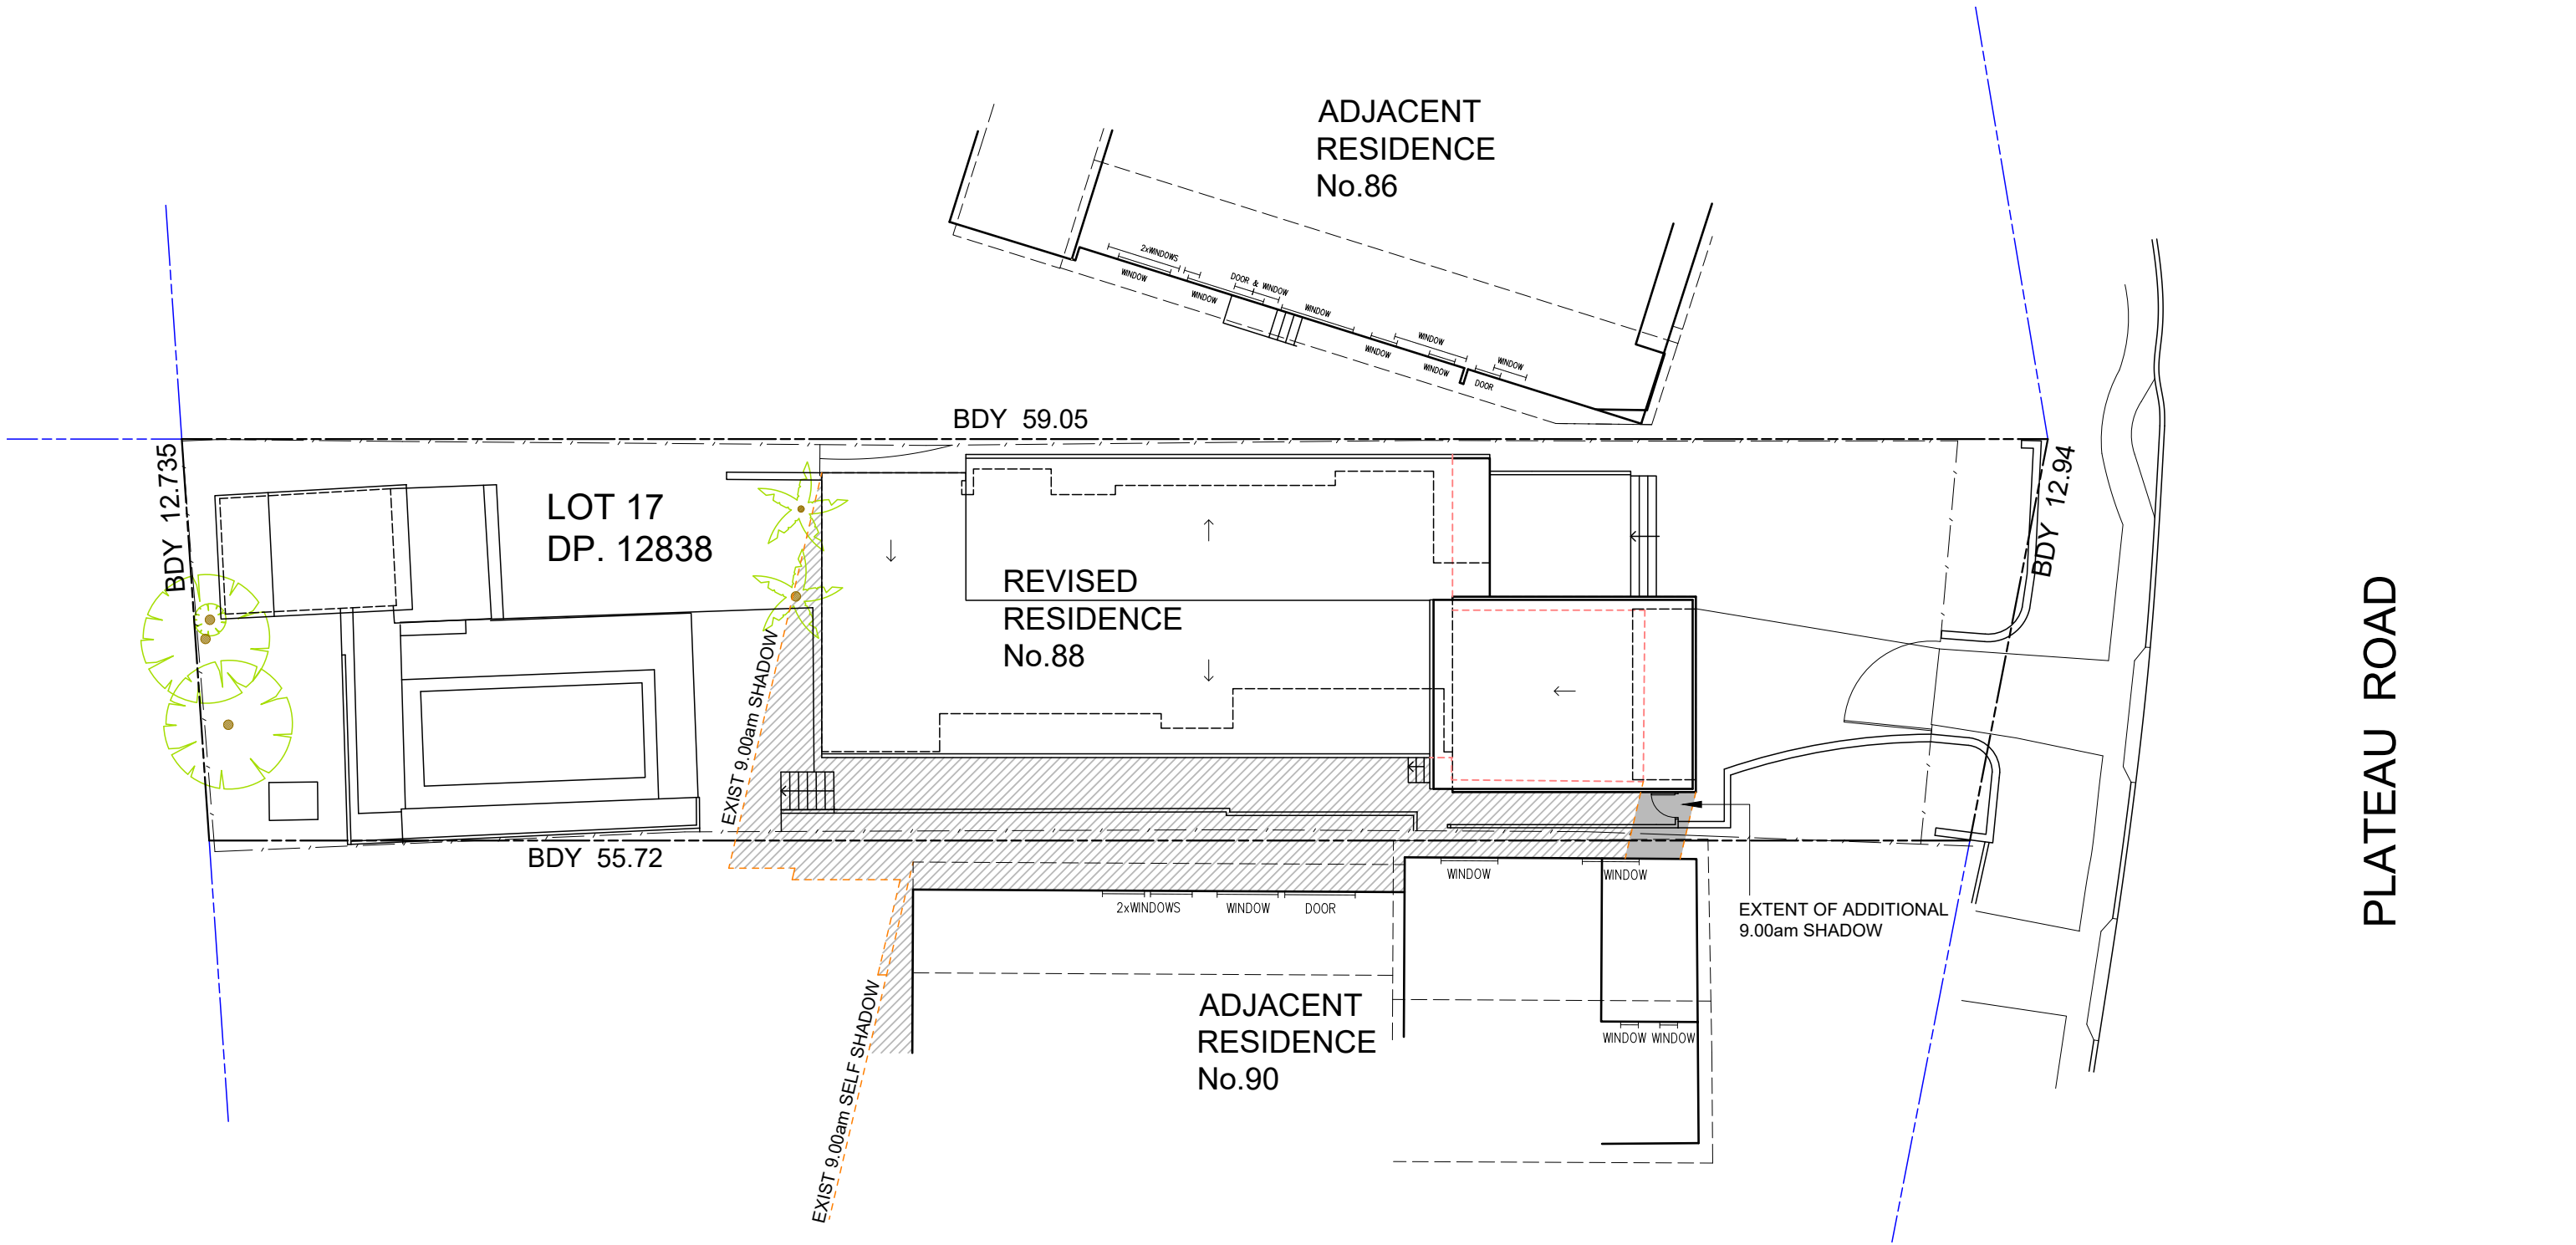

9.00am SHADOW MID WINTER 21st JUNE

TIME	ALTITUDE	AZIMUTH
9.00am	17.5°	42° EAST
12.00noon	32°	0° EAST
3.00pm	17.5°	42° WEST

ISSUE A 5/03/2019 DA SUBMISSION


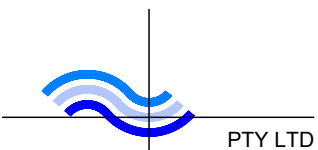


**freshwater
blue**
39 Thompson Street
Tel: 02 9938 5553
ABN 96 093 800 616

Freshwater 2096


PROPOSED ALTERATIONS & ADDITIONS AT No 88 PLATEAU ROAD, BILGOLA PLATEAU FOR JOHN & ANNIE DI NALLO

TITLE: **SHADOW DIAGRAMS**
DATE: FEBRUARY 2019 SCALE: 1:200
DRAWING No: **2019- SD01** ISSUE: **A**

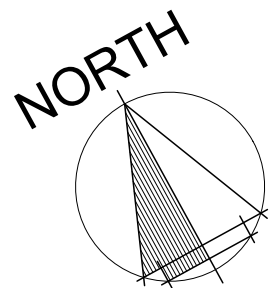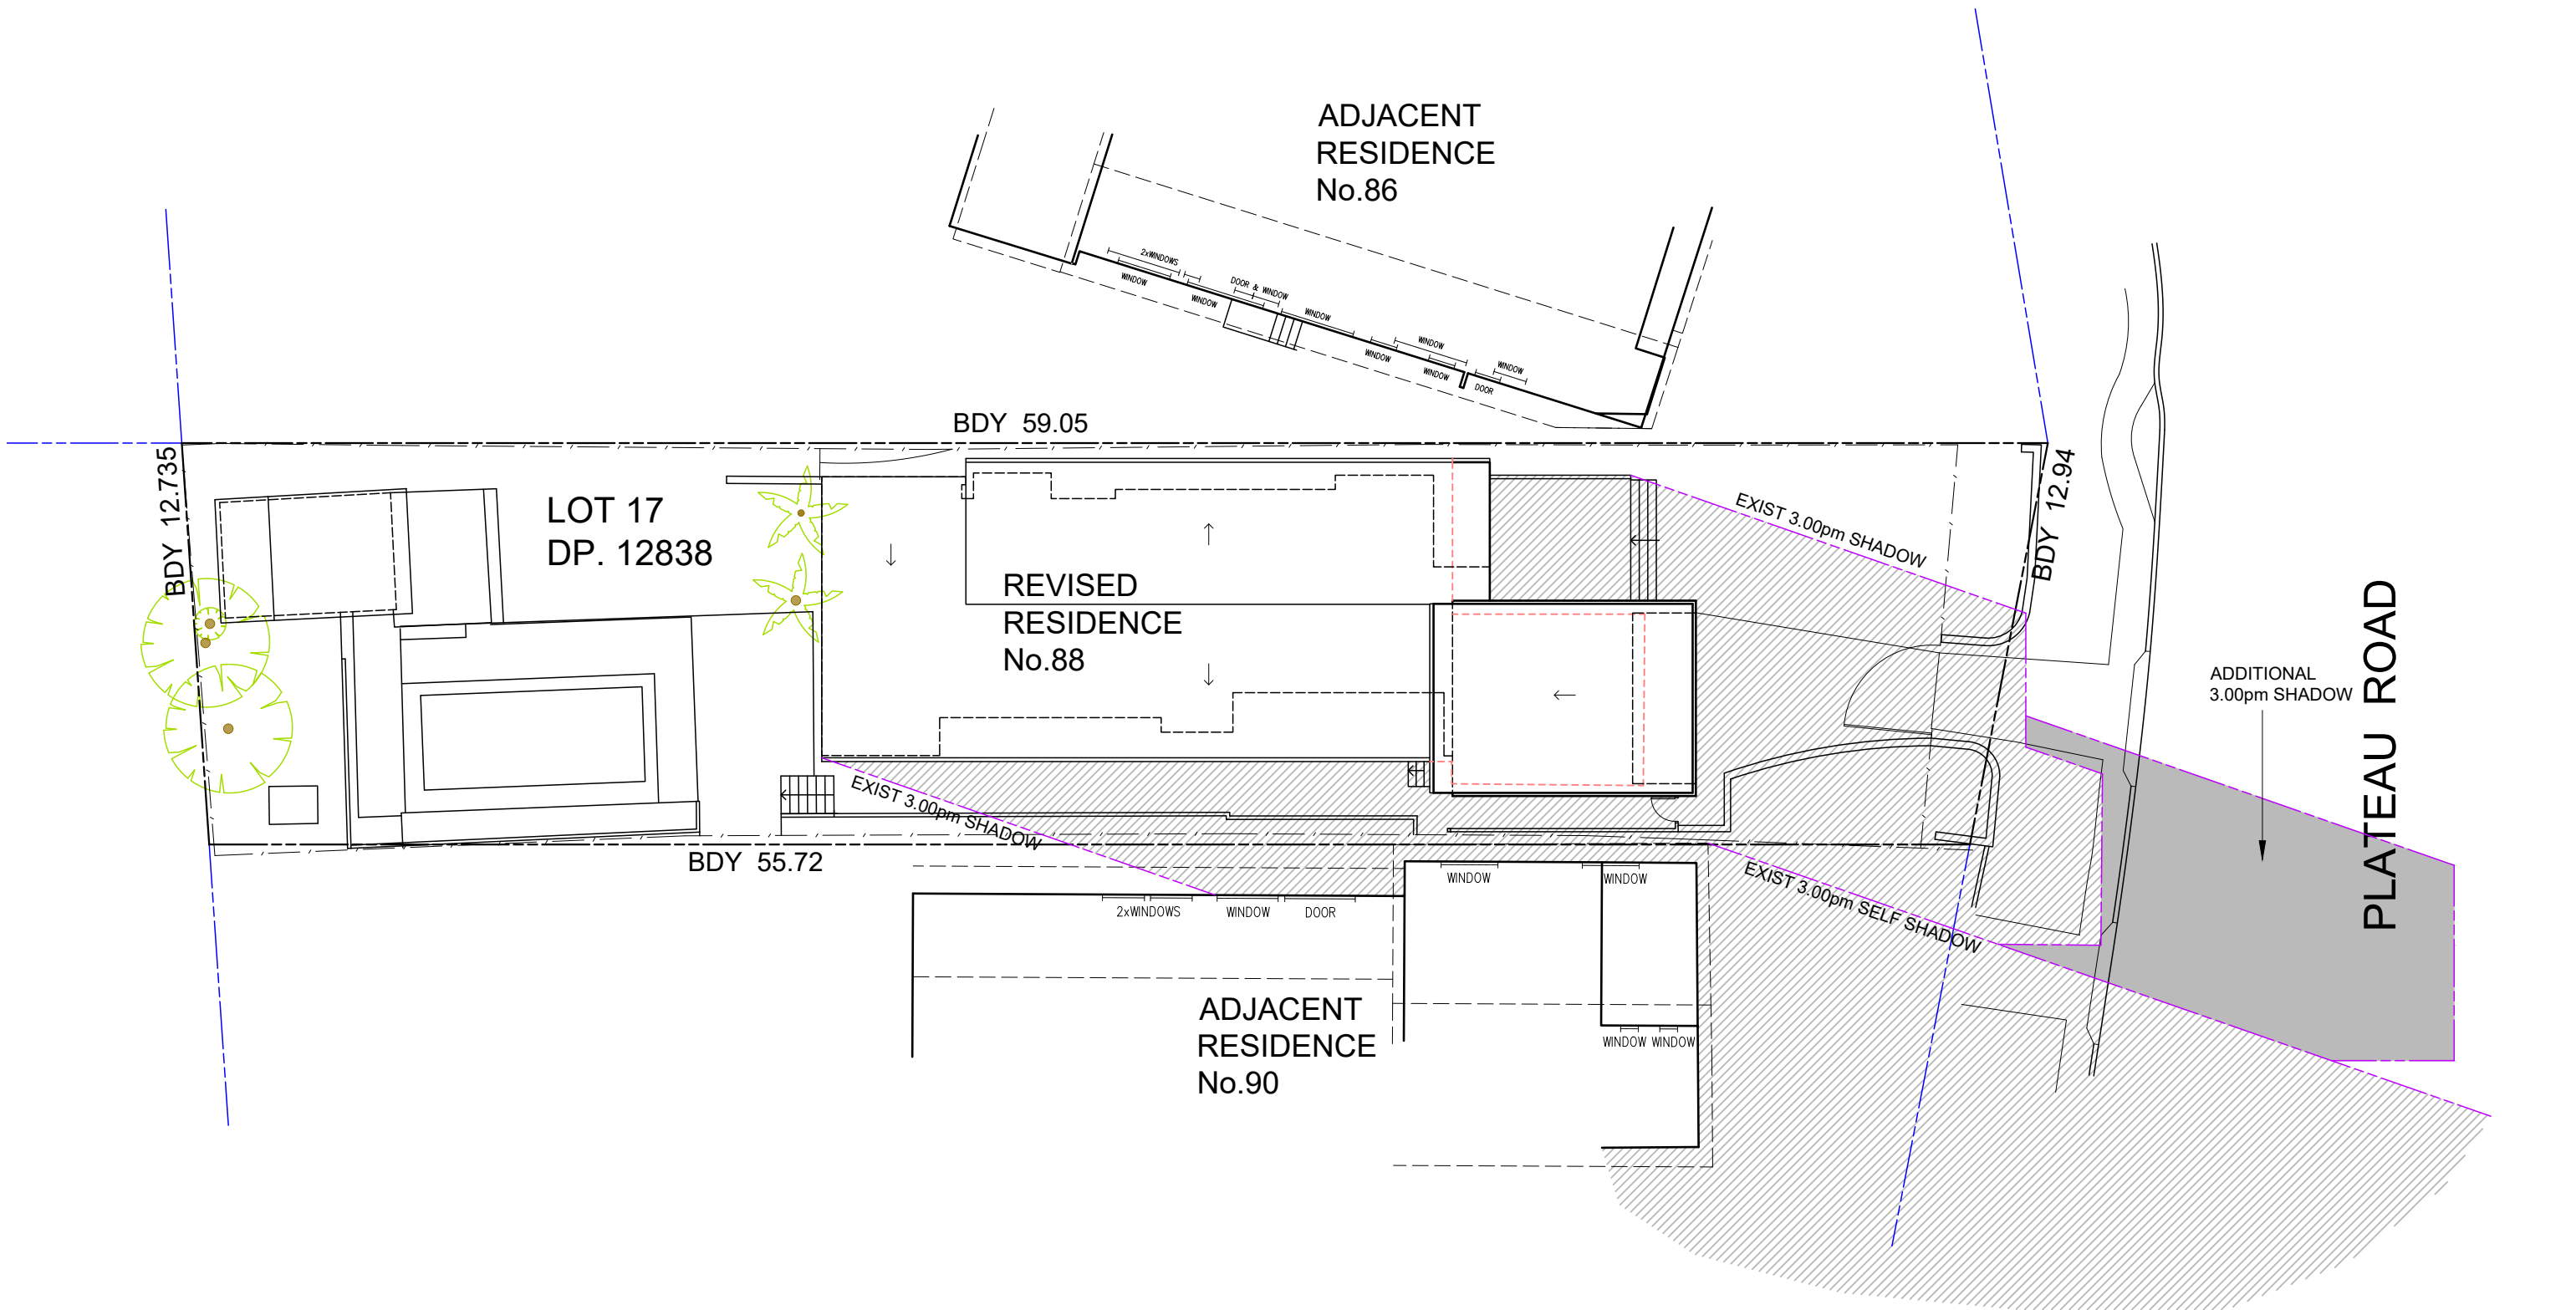

3.00pm SHADOW MID WINTER 21st JUNE

TIME	ALTITUDE	AZIMUTH
9.00am	17.5°	42° EAST
12.00noon	32°	0° EAST
3.00pm	17.5°	42° WEST

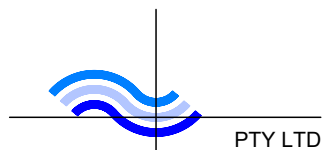

**freshwater
blue**

Tel: 02 9938 5553
ABN 96 093 800 616

Freshwater 2096

**PROPOSED ALTERATIONS & ADDITIONS AT
No 88 PLATEAU ROAD, BILGOLA PLATEAU
FOR JOHN & ANNIE DI NALLO**

ISSUE A 21/2/2019 DA SUBMISSION

TITLE: **SHADOW DIAGRAMS**
DATE: FEBRUARY 2019 SCALE: 1:200
DRAWING No: **2019 - SD03** ISSUE: **A**