


Notes: Do not scale from drawings

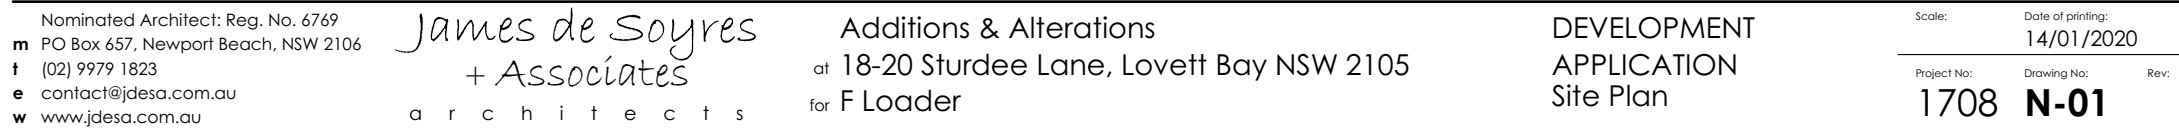


**FOR NOTIFICATION
PURPOSES ONLY
NOT FOR CONSTRUCTION**

Notes: Do not scale from drawings



East Elevation

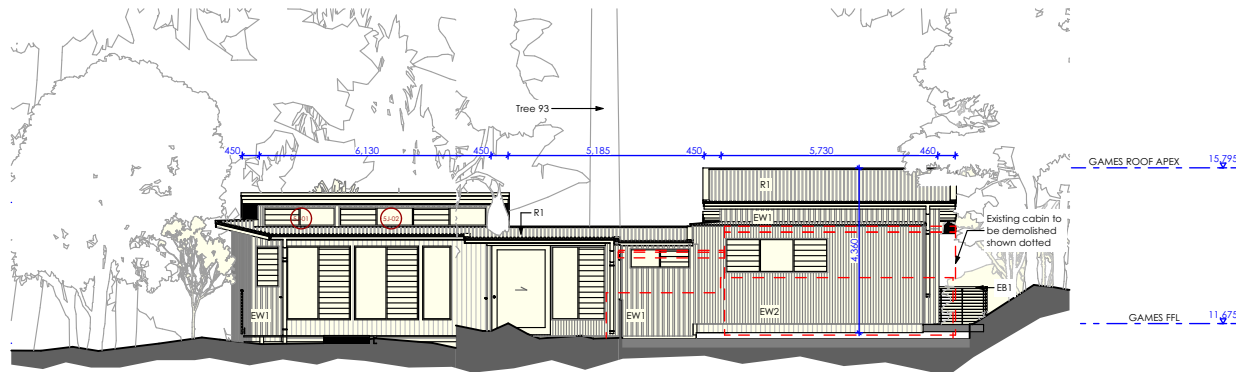

South Elevation

Nominated Architect: Reg. No. 6769
m PO Box 657, Newport Beach, NSW 2106
t (02) 9979 1823
e contact@jdesa.com.au
w www.jdesa.com.au

James de Soyres
+ Associates
a r c h i t e c t s

Additions & Alterations
at 18-20 Sturdee Lane, Lovett Bay NSW 2105
for F Loader


NOTIFICATION

South and East Elevations


Scale: 1:200	Date of printing: 14/01/2020
Project No: 1708	Drawing No: N-02
Rev:	

**FOR NOTIFICATION
PURPOSES ONLY
NOT FOR CONSTRUCTION**

Notes: Do not scale from drawings

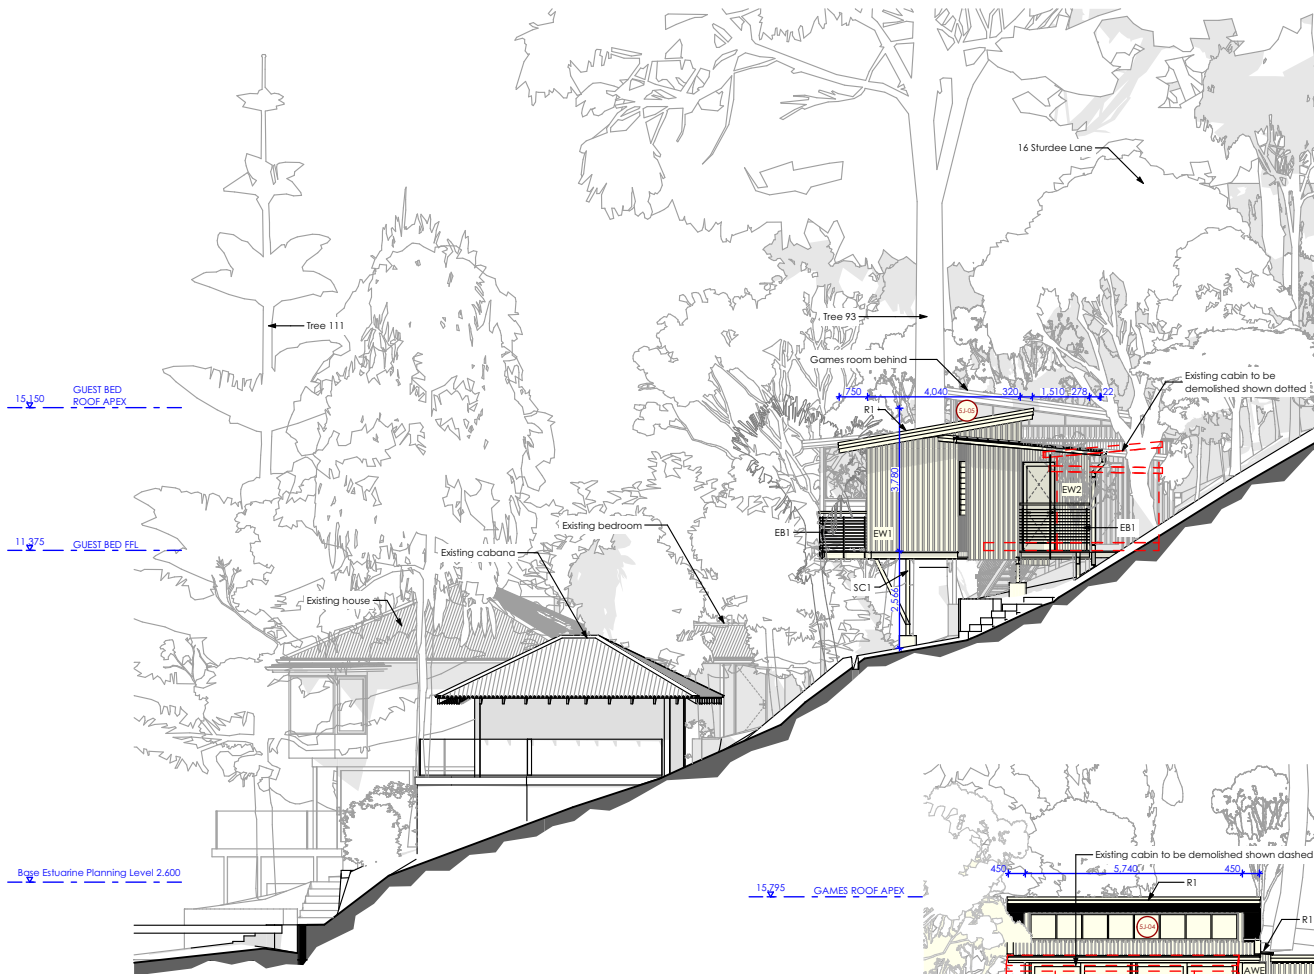

1 West Elevation

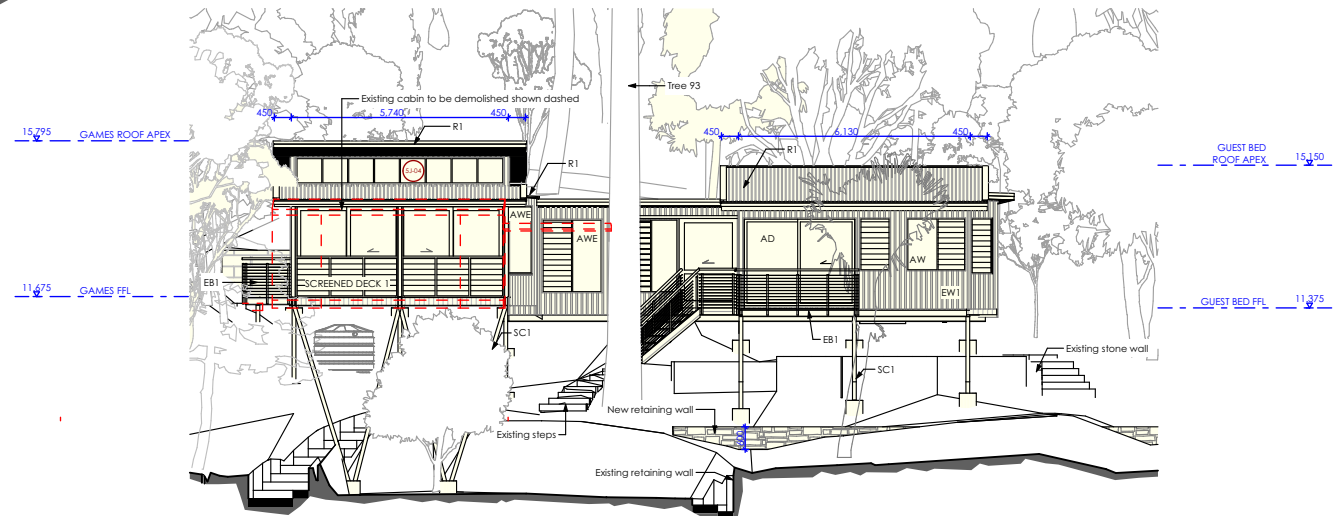

2 North Elevation