


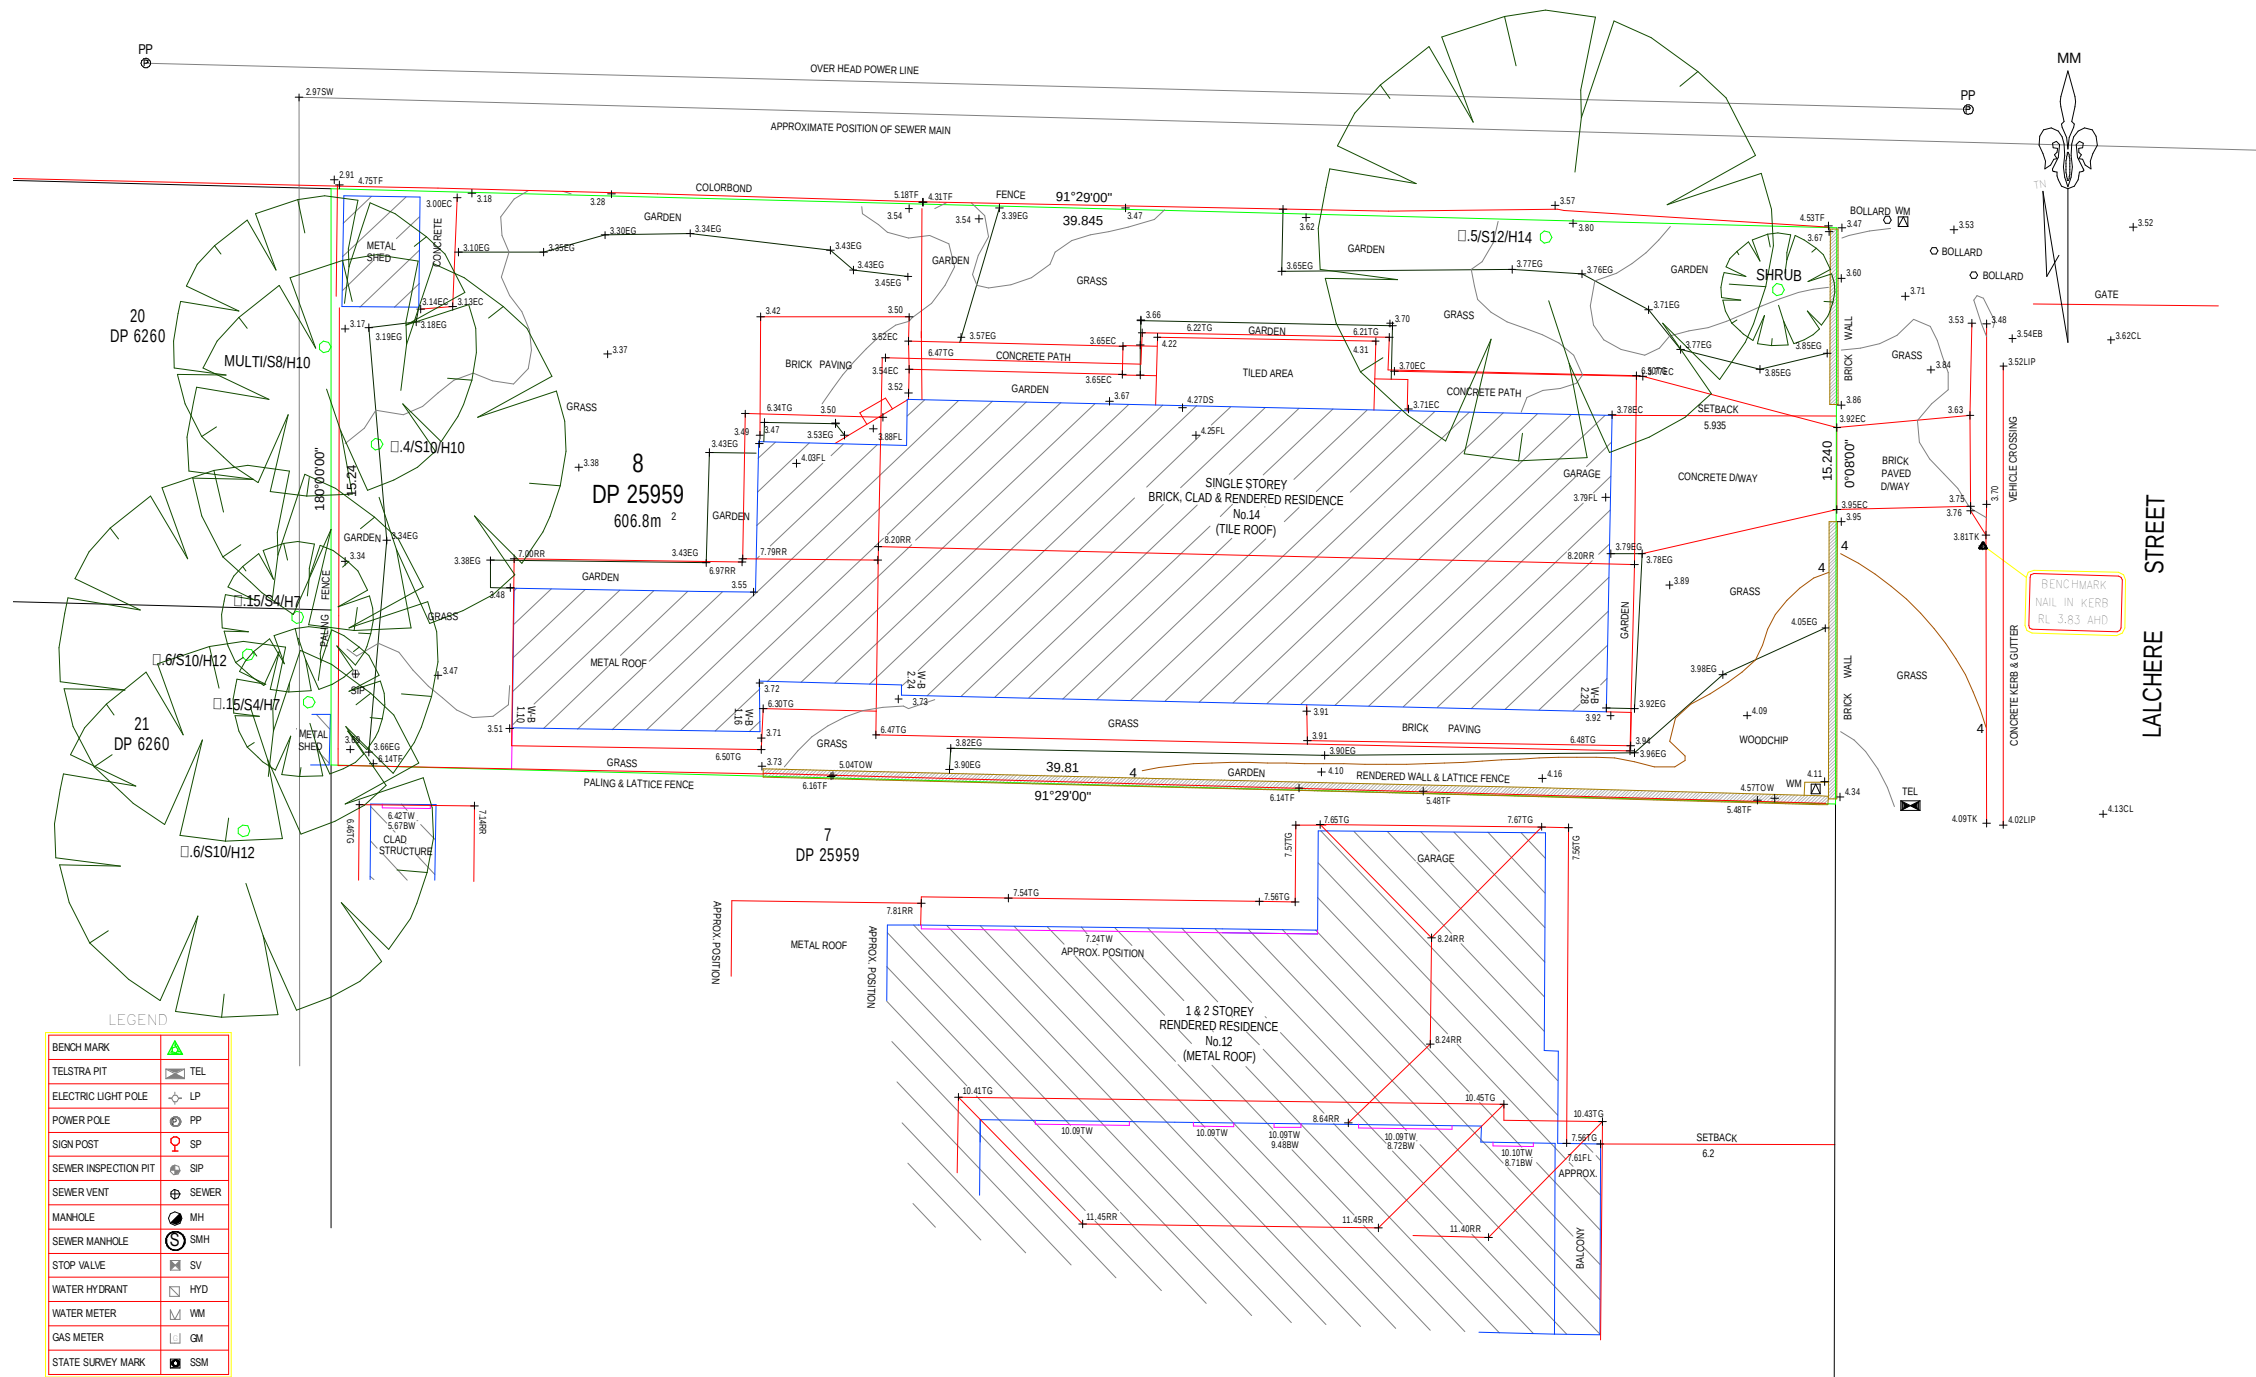

| DRAWING REVISION SCHEDULE |                                 |            |
|---------------------------|---------------------------------|------------|
| No.                       | AMENDMENTS                      | DATE       |
| A                         | FIRST ISSUE                     | 30/07/2020 |
| B                         | CHANGES AS PER EMAIL 31/07/2020 | 03/08/2020 |
| C                         | CHANGES AS PER EMAIL 05/08/2020 | 10/08/2020 |
| D                         | UPDATE TO FULL SET DA ISSUE     | 08/09/2020 |

| LEGEND               |       |
|----------------------|-------|
| BENCHMARK            | ▲     |
| TELSTRA PIT          | TEL   |
| ELECTRIC LIGHT POLE  | LP    |
| POWER POLE           | PP    |
| SIGN POST            | SP    |
| SEWER INSPECTION PIT | SIP   |
| SEWER VENT           | SEWER |
| MANHOLE              | MH    |
| SEWER MANHOLE        | SMH   |
| STOP VALVE           | SV    |
| WATER HYDRANT        | HYD   |
| WATER METER          | WM    |
| GAS METER            | GM    |
| STATE SURVEY MARK    | SSM   |



**TSS TOTAL SURVEYING SOLUTIONS**  
LANE COVE | CAMDEN | MANLY VALE | CENTRAL COAST

**NOTE:**  
INFORMATION CONTAINED IN THIS PLAN IS THE COPYRIGHT OF TOTAL SURVEYING SOLUTIONS. THE USE OR DUPLICATION WITHOUT THE WRITTEN CONSENT OF TOTAL SURVEYING SOLUTIONS CONSTITUTES AN INFRINGEMENT OF COPYRIGHT.

| REVISION No. | REVISION DATE: | COMMENT: |
|--------------|----------------|----------|
|              |                |          |
|              |                |          |
|              |                |          |

**PLAN SHOWING DETAIL & LEVELS OVER LOT 8 IN DP25959**

CLIENT: GJ GARDNER HOMES SYDNEY NORTH  
PROJECT: CURL CURL  
ADDRESS: 14 LALCHERE STREET, CURL CURL

|                    |                       |
|--------------------|-----------------------|
| JOB No.: 201080    | LGA: NORTHERN BEACHES |
| PLAN No.: 201080-1 | DATUM: AHD            |
| DATE: 30/06/2020   | SCALE: 1:100@A2       |
| DRAWN: DF          | CONT. INTERVAL: 0.25m |
| CHK: SF            | SHEET 1 OF 1          |

**1** EXISTING SURVEY  
1 : 200

0 1m 3m 5m 10m  
**SCALE BAR 1:200**

**G.J. Gardner.** **HOMES**  
Builders Details


© COPYRIGHT EXCLUSIVE TO G.J. GARDNER HOMES

DRAFTERS:  
**KJR**  
SUITE 302  
5 CELEBRATION DRIVE  
BELLA VISTA NSW 2153  
ABN 15 078 937 238  
(02) 8883 4344 kjrdrafting@kjr.net.au

CLIENT: DOUBLE STOREY DWELLING  
**GUIDERA & ANDREWS**  
DRAWING TITLE:  
**EXISTING SURVEY PLAN**  
SCALE: 1 : 200

PROJECT:  
**14 LALCHERE STREET  
CURL CURL**

|                         |                      |                    |
|-------------------------|----------------------|--------------------|
| SHEET SIZE: <b>A3</b>   | SHEET No: <b>A02</b> | REVISION: <b>D</b> |
| DATE: <b>08/09/2020</b> | JOB NO: 230282       | STAGE: DA          |
| DRAWN: NF               | GJGN119              |                    |

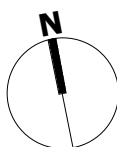

I/WE HAVE CHECKED THE PLANS AND AGREE THEY ACCURATELY DEPICT THE HOUSE FOR CONSTRUCTION. ANY VARIATIONS REQUESTED AFTER SIGNING WILL INCUR A PROCESSING FEE IN ADDITION TO THE COST OF THE VARIATION ITEMS AND ANY FURTHER PLANS TO BE PREPARED.

OWNER SIGNED: ..... DATE: .....

OWNER SIGNED: ..... DATE: .....

BUILDER SIGNED: ..... DATE: .....