



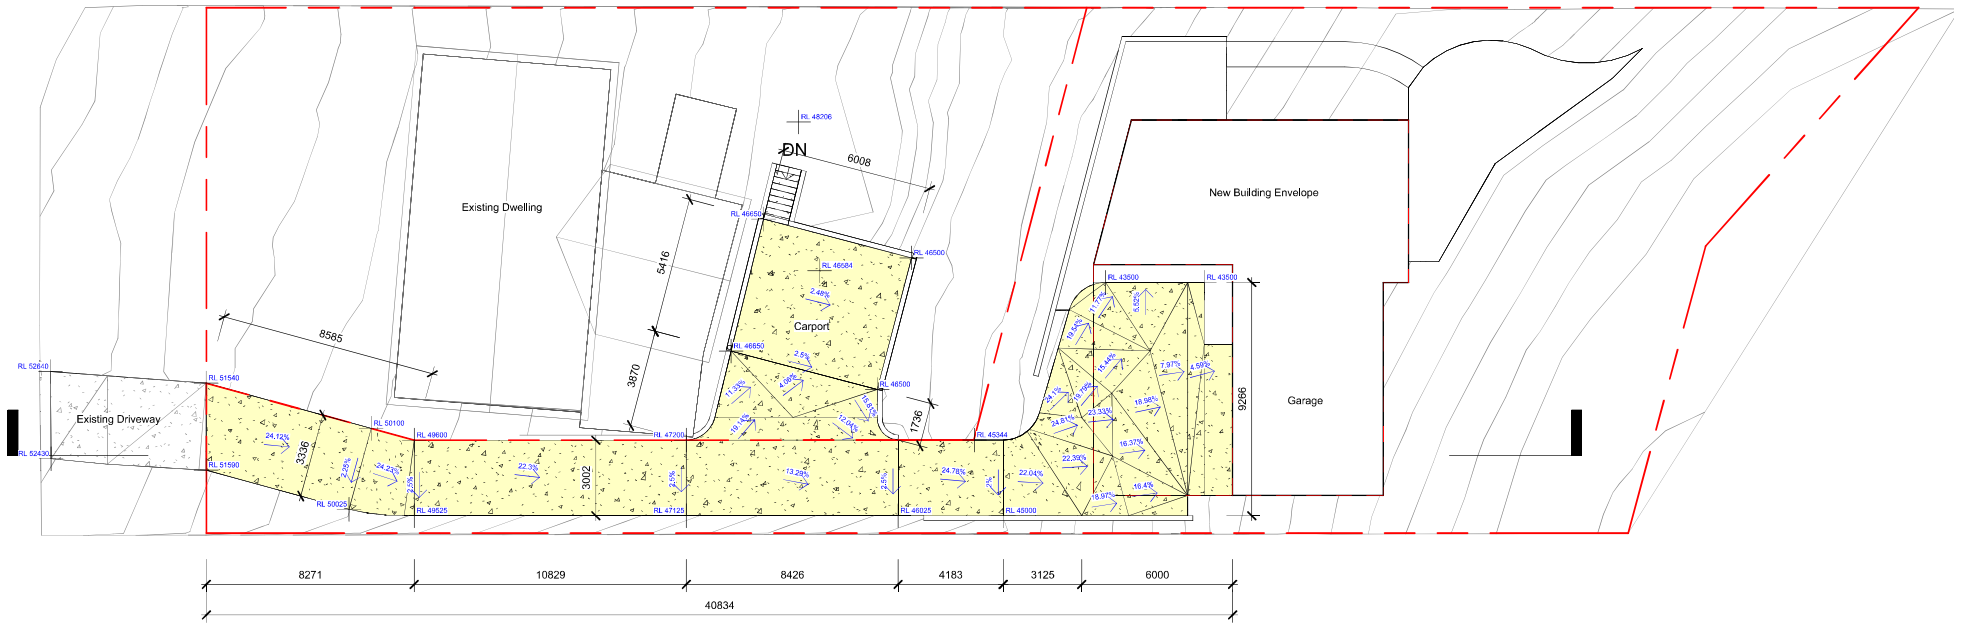

Driveway - Plan 1:200

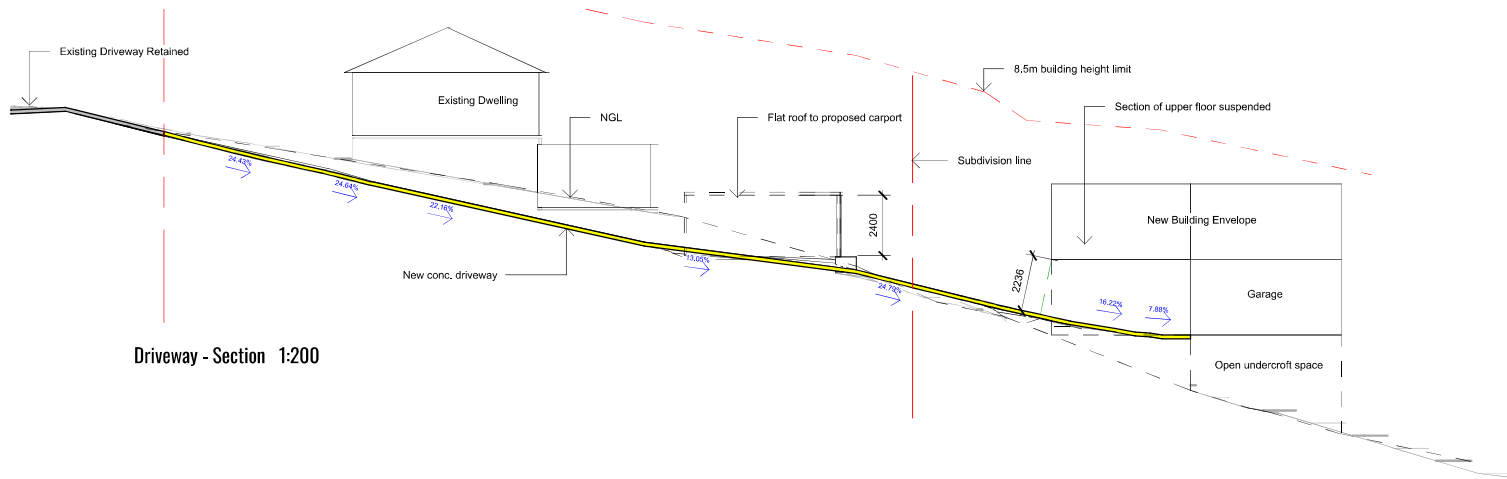

Driveway - Section 1:200

 WY DESIGN STUDIO ABN 51 612 941 133	Copyright:	North:	Scale:	Rev.	Notes	Issue Date	Client: Joe Vescio		Sheet Title: Driveway Design Details	Sheet No. L07
	These designs, plans and specifications are the copyright and property of WY Design Studio Pty Ltd and must not be used, reproduced or copied in any form without the written permission of WY Design Studio Pty Ltd.		Sample Scale @ A3	K	DA Submission	08-10-2024	Project: Proposed Subdivision 7 Codeana Road, Elanora Heights NSW 2101	Drawn by: YW		
				J	DA Submission	24-09-2024				
				I	DA Submission	25-08-2024			Checked by: YW	
H	DA Submission	13-08-2024								
G	DA Submission	30-07-2024								
F	DA Submission	28-07-2024								