
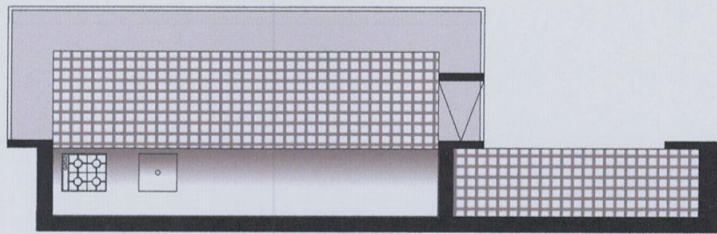


notes

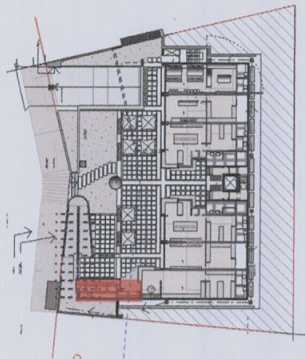

area: 21 sq metres

|   |                       |
|---|-----------------------|
| Thermal Specifications                        |                       |
| Roof colour                                   | R1.5 anticon blanket  |
| External cavity brick walls                   | Min SA > 0.475 * 0.70 |
| External wall colour                          | R1.0 insulation       |
| Total Window/door System value to all windows | Dark SA > 0.70        |
| Weatherstripping to doors and windows         | Uw 5.60 SHGCw 0.74    |
|   | NFRC values           |
|   | Yes                   |

OCT 09 A DEVELOPMENT APP.  
 date issue  
 amendments  
 drawing : COMMERCIAL UNIT 7  
 dwg. no. : DA 29  
 scale : 1:500(A1 / 1:100(A3)  
 date : OCT 09  
 drawn :  
 checked :

1112-1118 Barrenjoey Road  
 Palm Beach  
 LESIUK ARCHITECTS PTY LTD  
 the studio, 1118 Barrenjoey road palm beach NSW  
 Australia  
 telephone 612 8974 1010  
 email lesiukarchitects@bigpond.com