
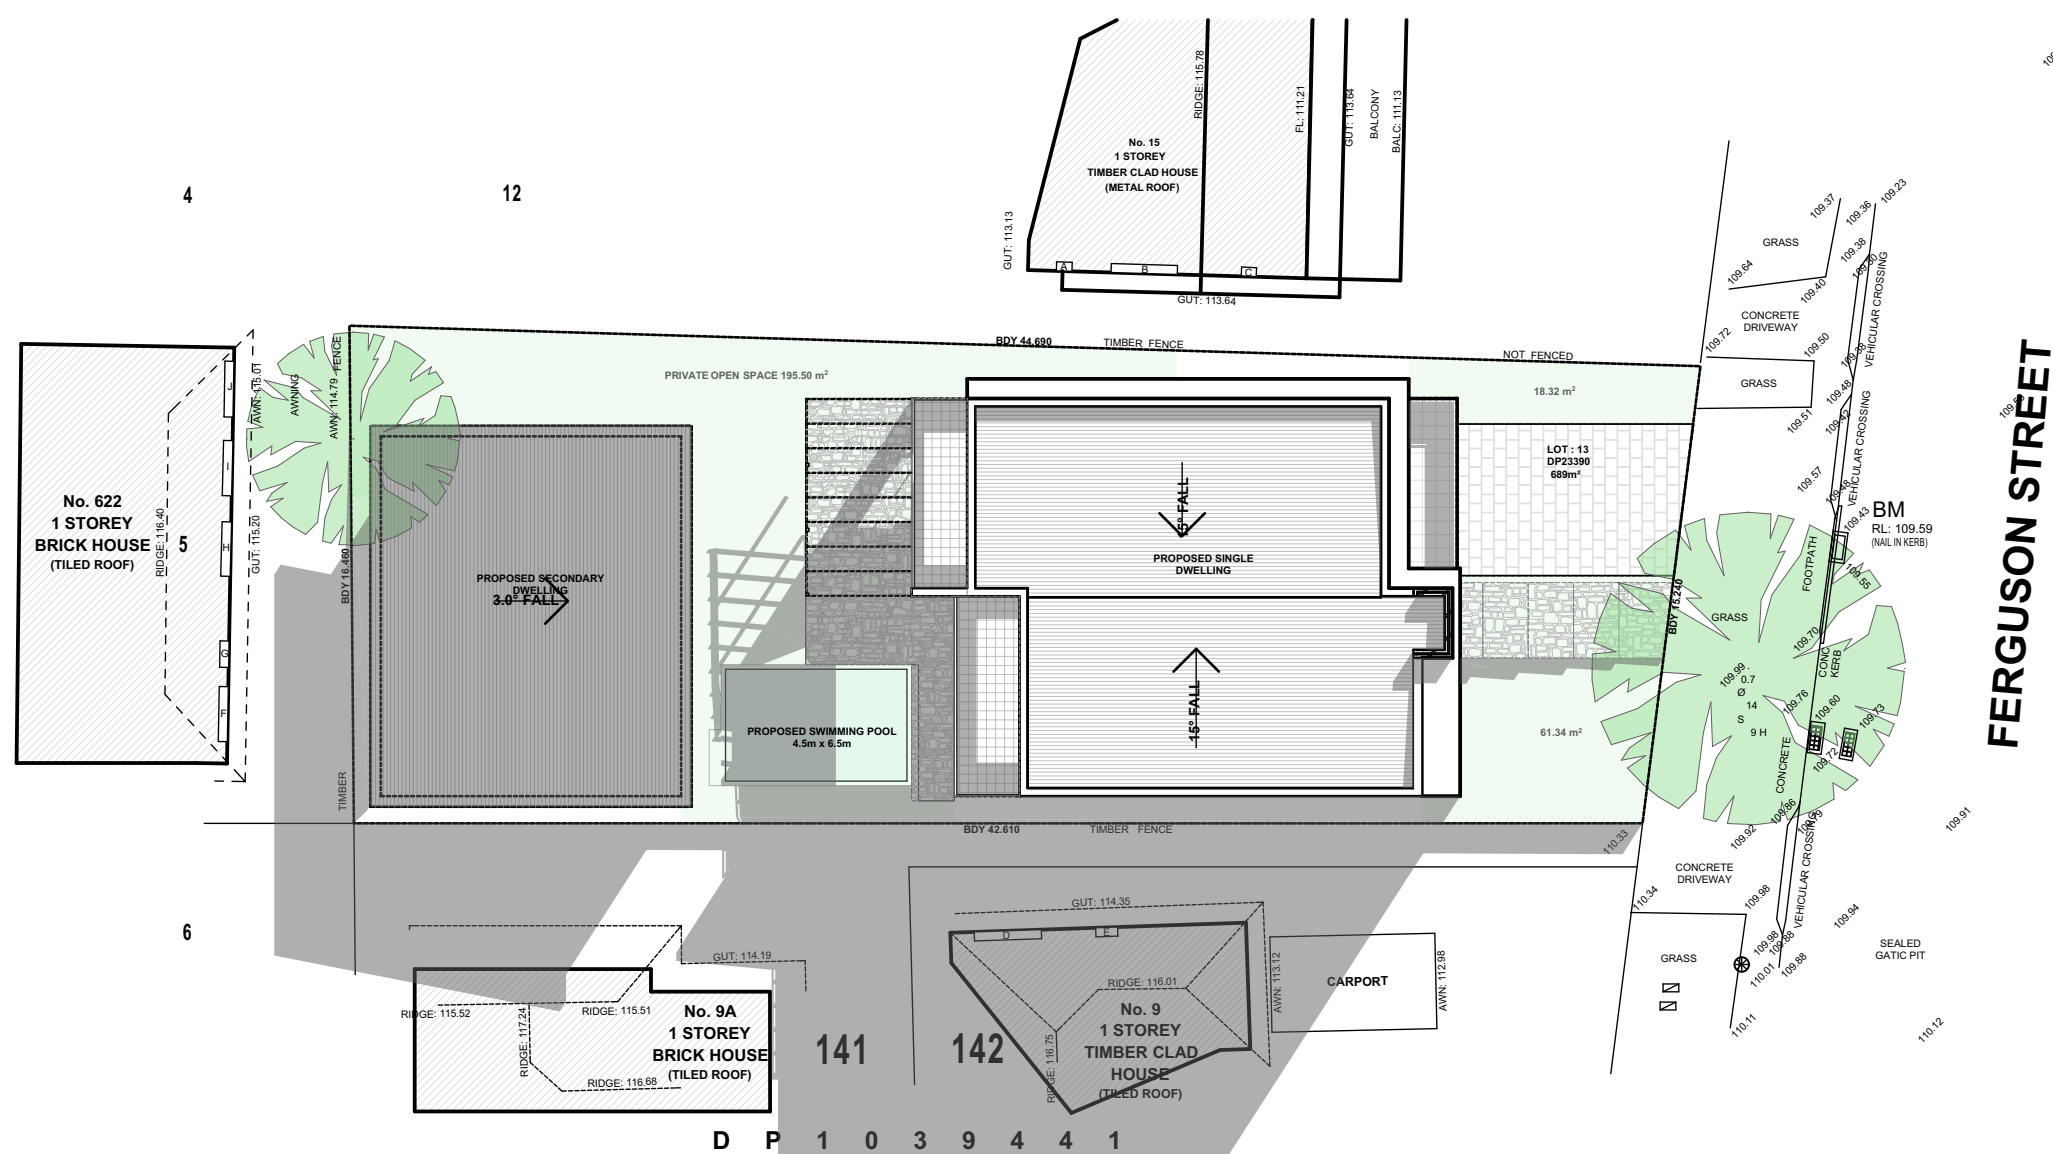
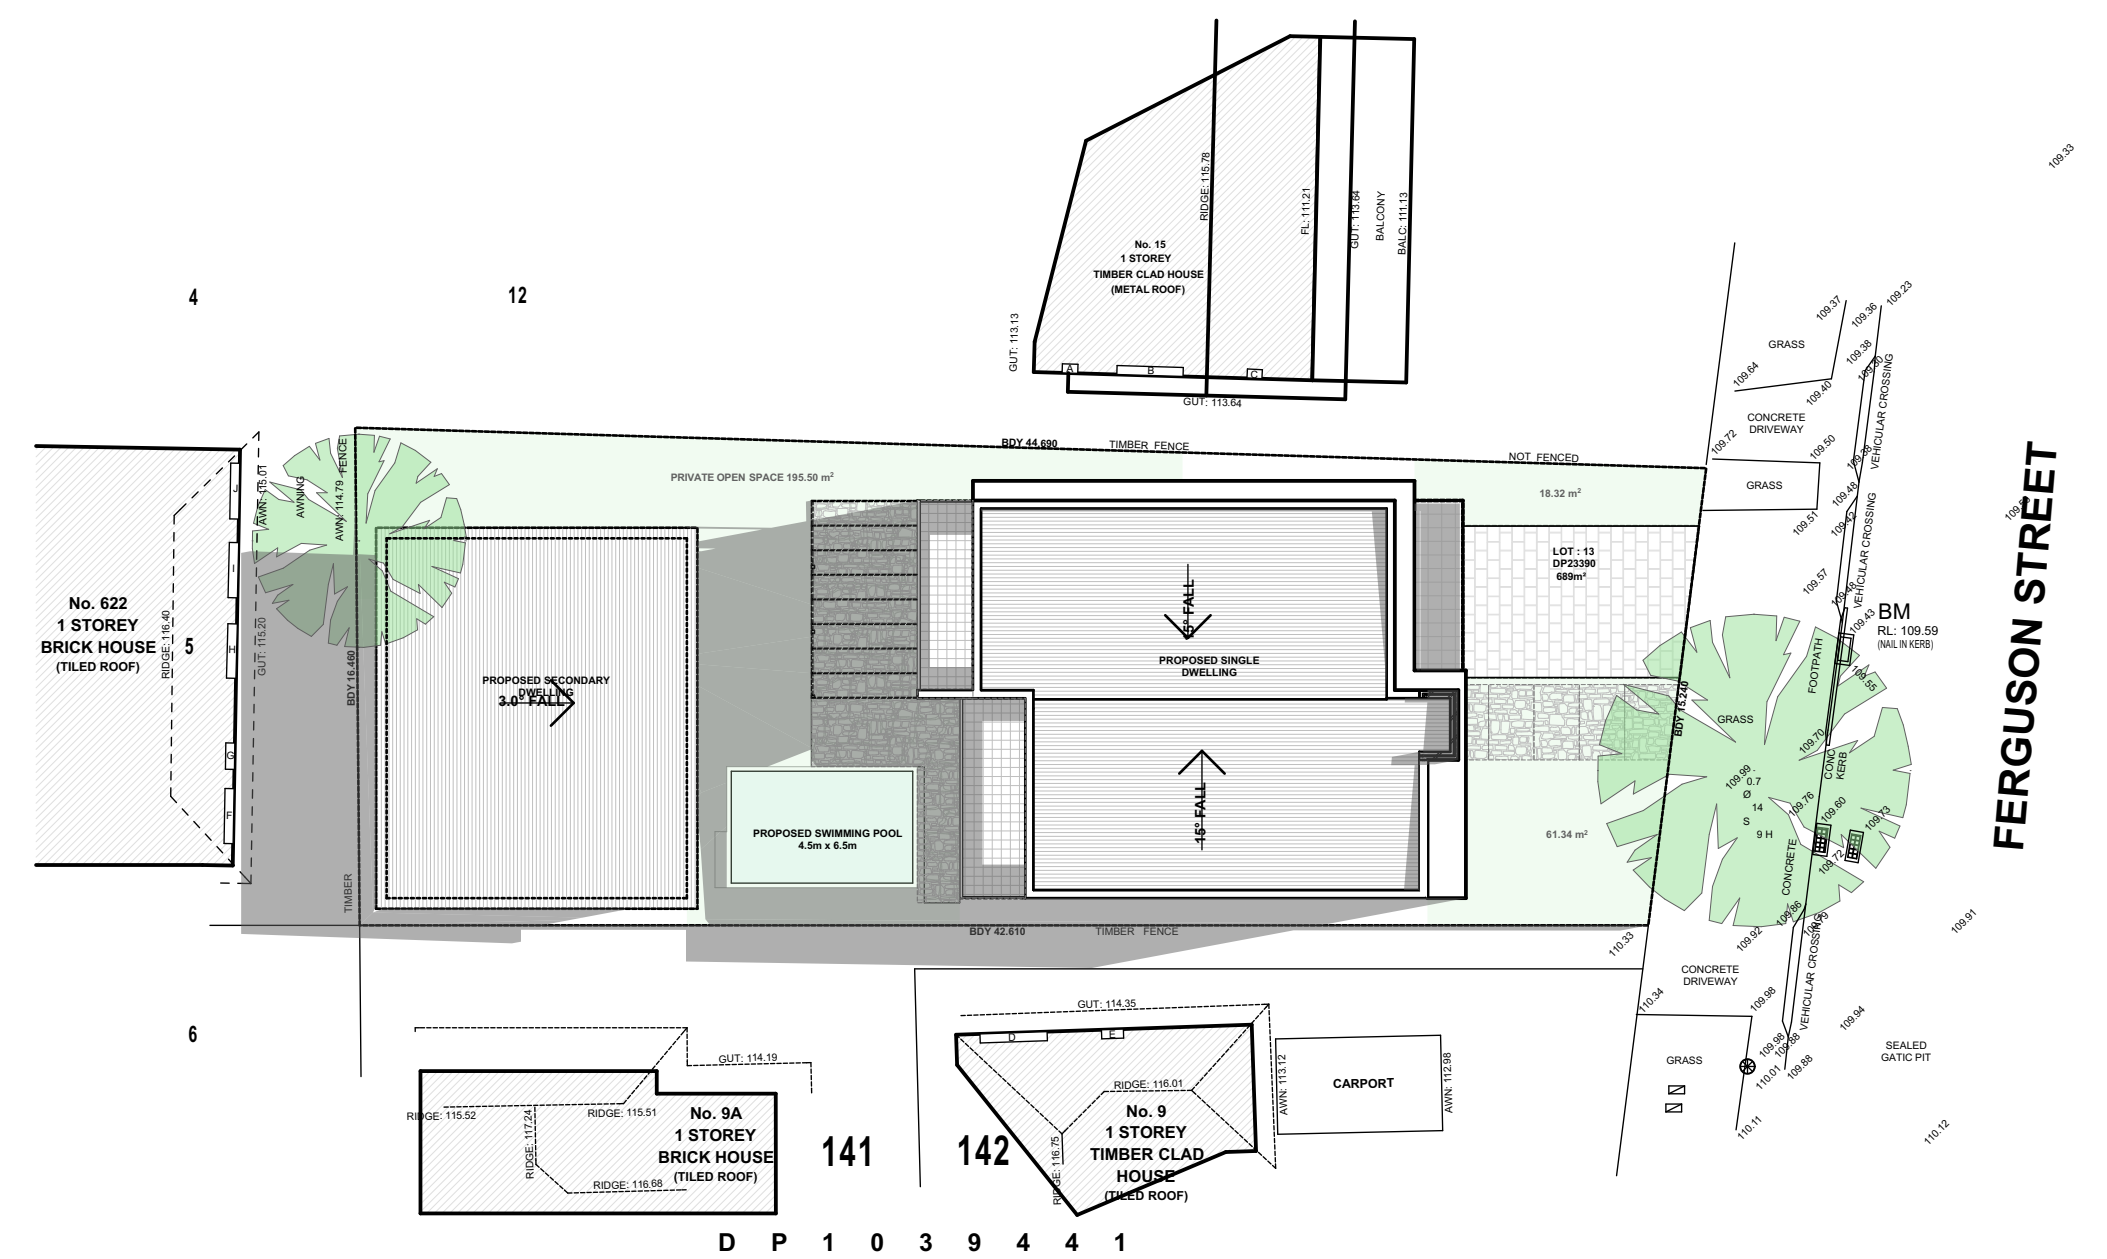


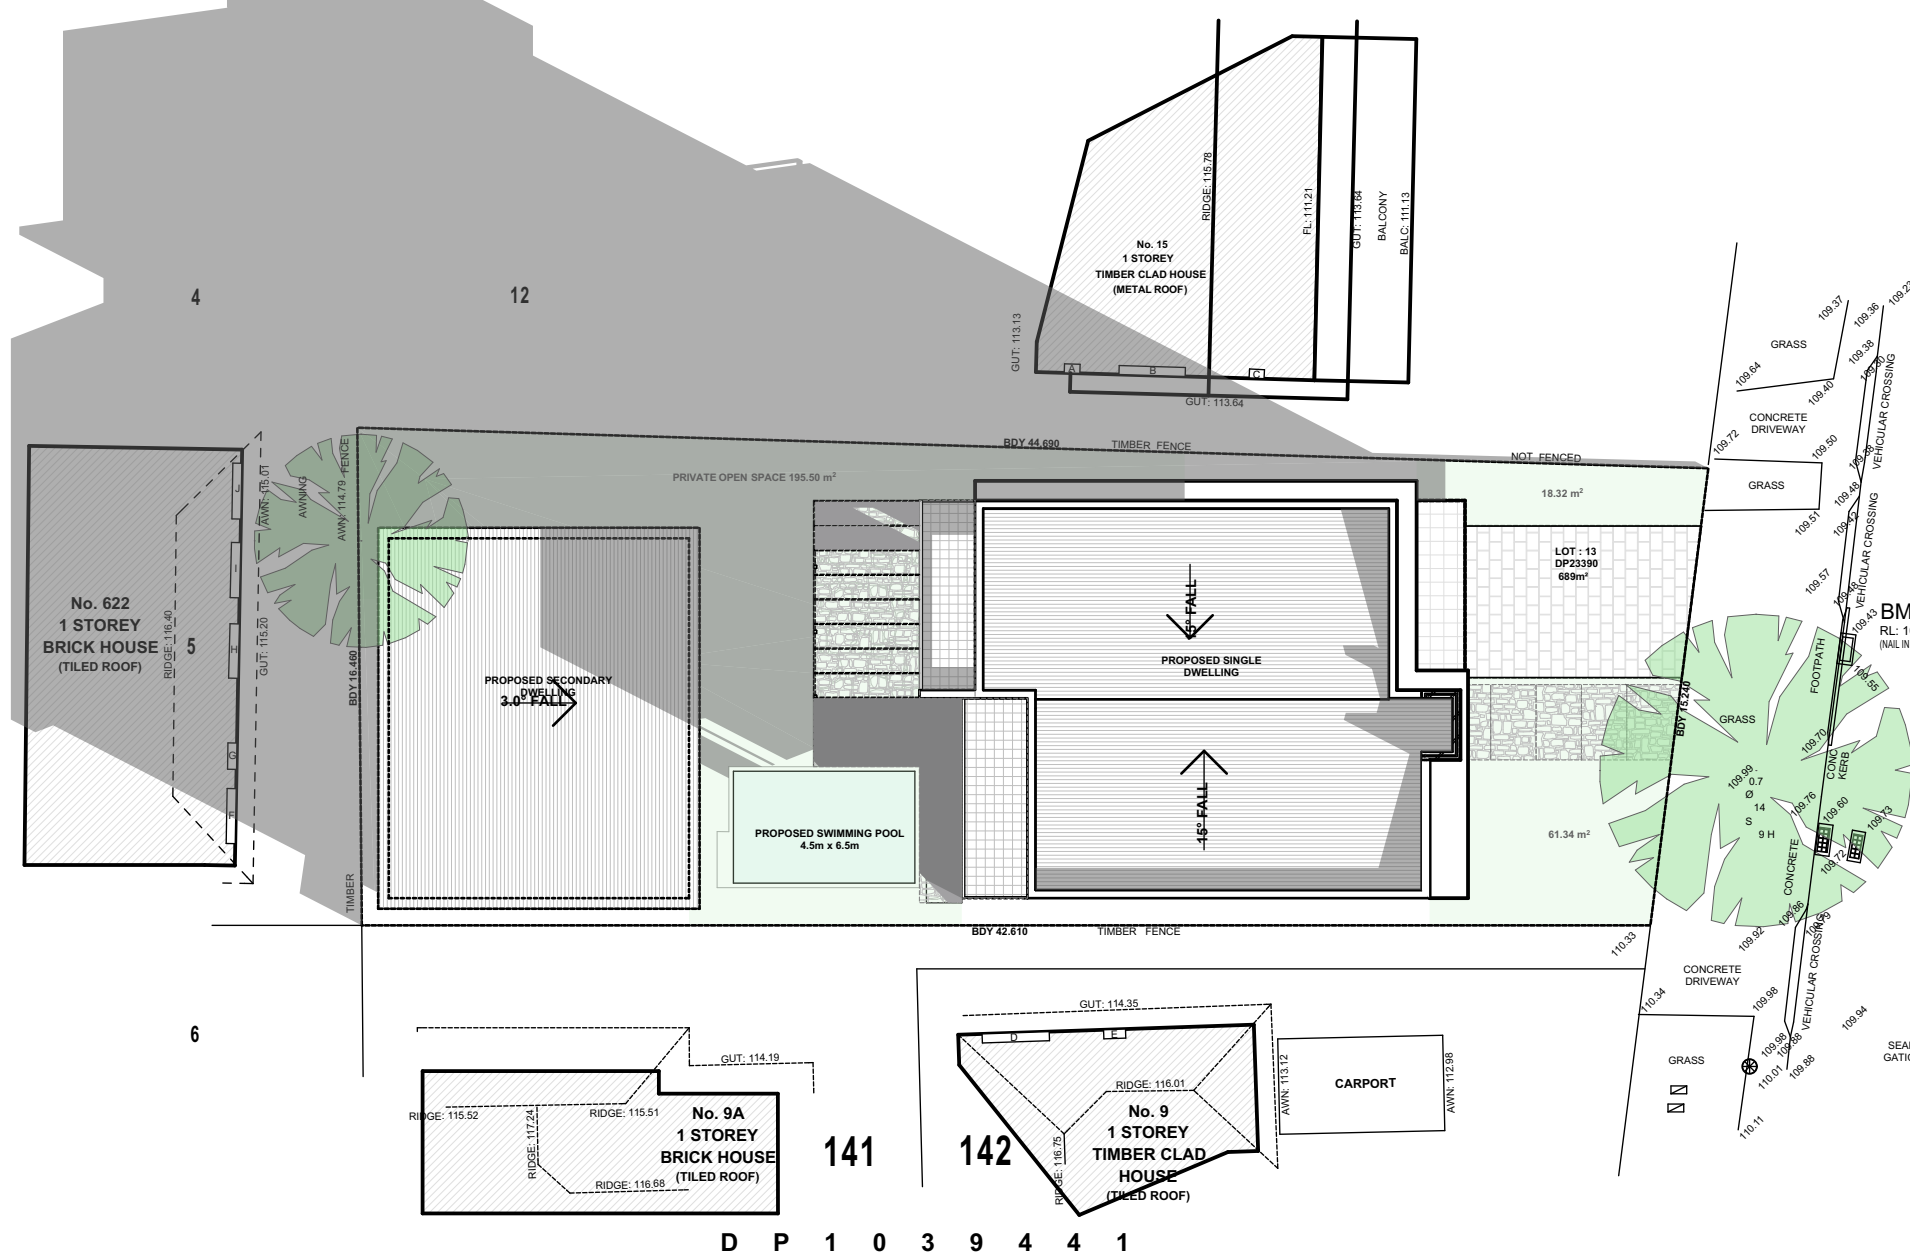

NOT FOR CONSTRUCTION

CLIENT

Mr L. BOGHOSSIAN

Lot : 13 , DP : 23390
11 FERGUSON STREET , FORESTVILLE NSW

LOGO

Grid Setout Plans

SUNSTUDIES @ JUNE 21st

PROJECT

DEVELOPMENT APPLICATION

PROPOSED SINGLE DWELLING , SECONDARY DWELLING , SWIMMING POOL AND LANDSCAPING

Lot : 13 , DP : 23390
11 FERGUSON STREET , FORESTVILLE NSW

A2

ARCHITECT

PLANNING / DESIGN / ARCHITECTURE

MR SHADY CHAHINE
SEPTIMUS AVE
PUNCHBOWL NSW 2196

M 0416 108 417
E shady.chahine@optusnet.com.au

A.C.N. 104 476 833

REVISION

DESCRIPTION

DATE

P1

ISSUE FOR CLIENT APPROVAL

22.12.19

A

ISSUE FOR DEVELOPMENT APPROVAL

23.12.19

SCALE

DRAWN

CHECKED

DATE

1:250

SC

SC

23.08.17

PROJECT No

DRAWING No

REVISION

19-110

DA 5000

A