


Do not scale drawings. Use figured dimensions only. Check all dimensions on site Report all discrepancies to architect. All work to comply with statutory requirement

ISSUE: C SHEET DATE: 22/1

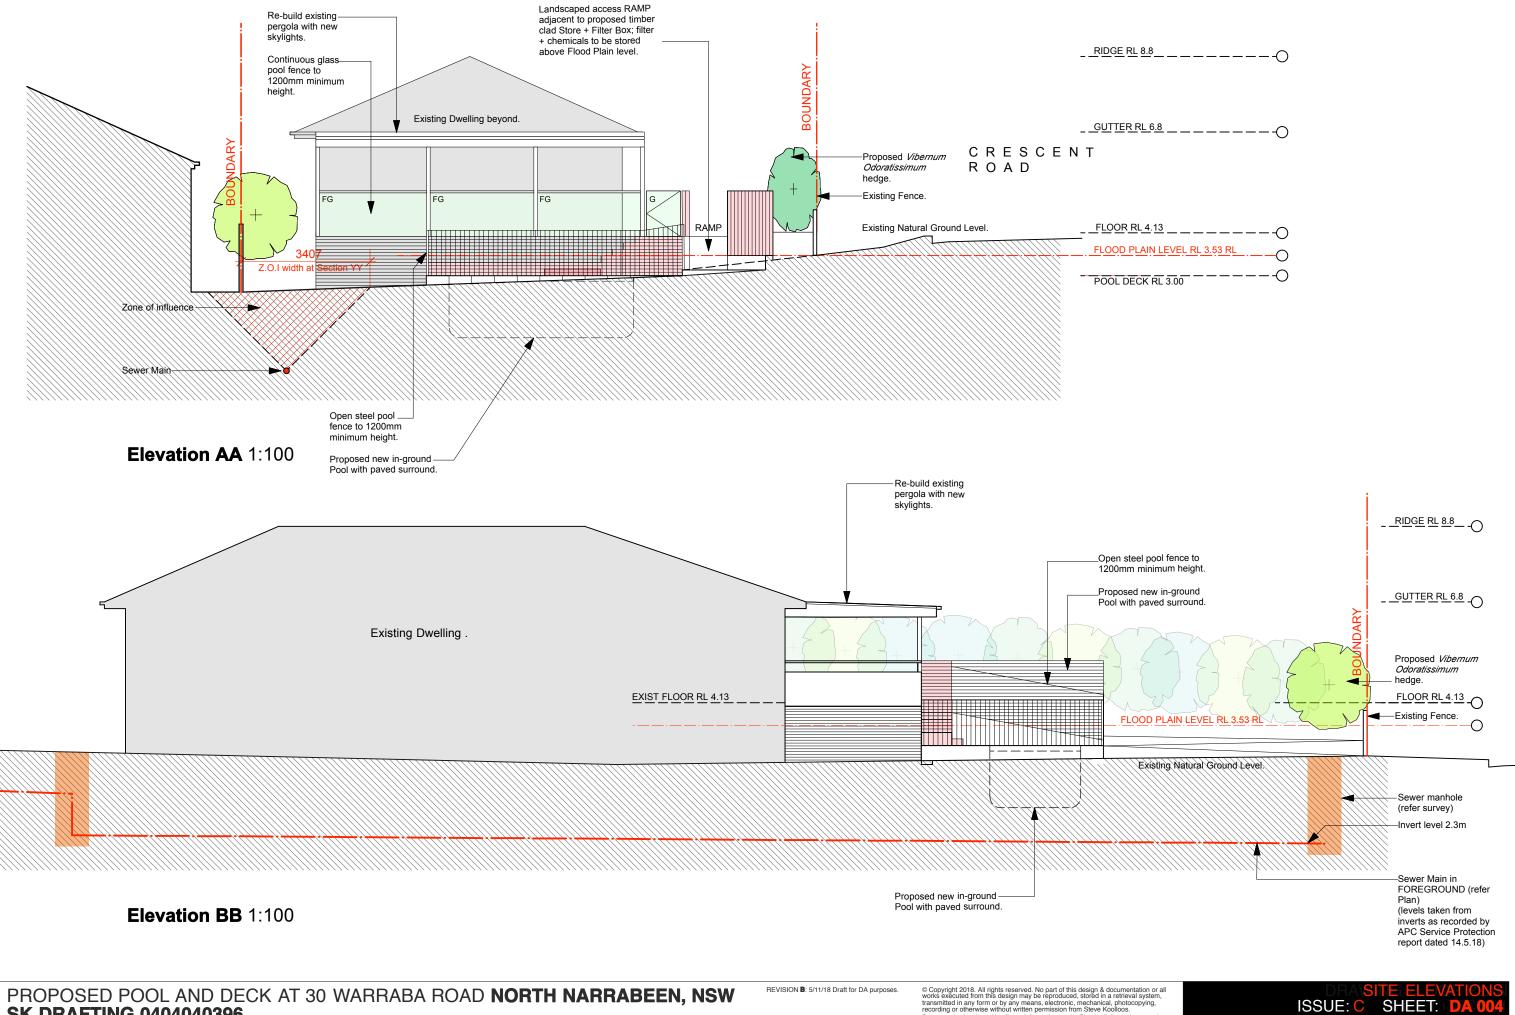

SK DRAFTING 0404040396

Do not scale drawings. Use figured dimensions only. Check all dimensions on site. Report all discrepancies to architect. All work to comply with statutory requirements

¹³ C)
LEVEL RL 3.53 RL)
RL 3.00C)

ISSUE: C SHEET: DATE: 22/