
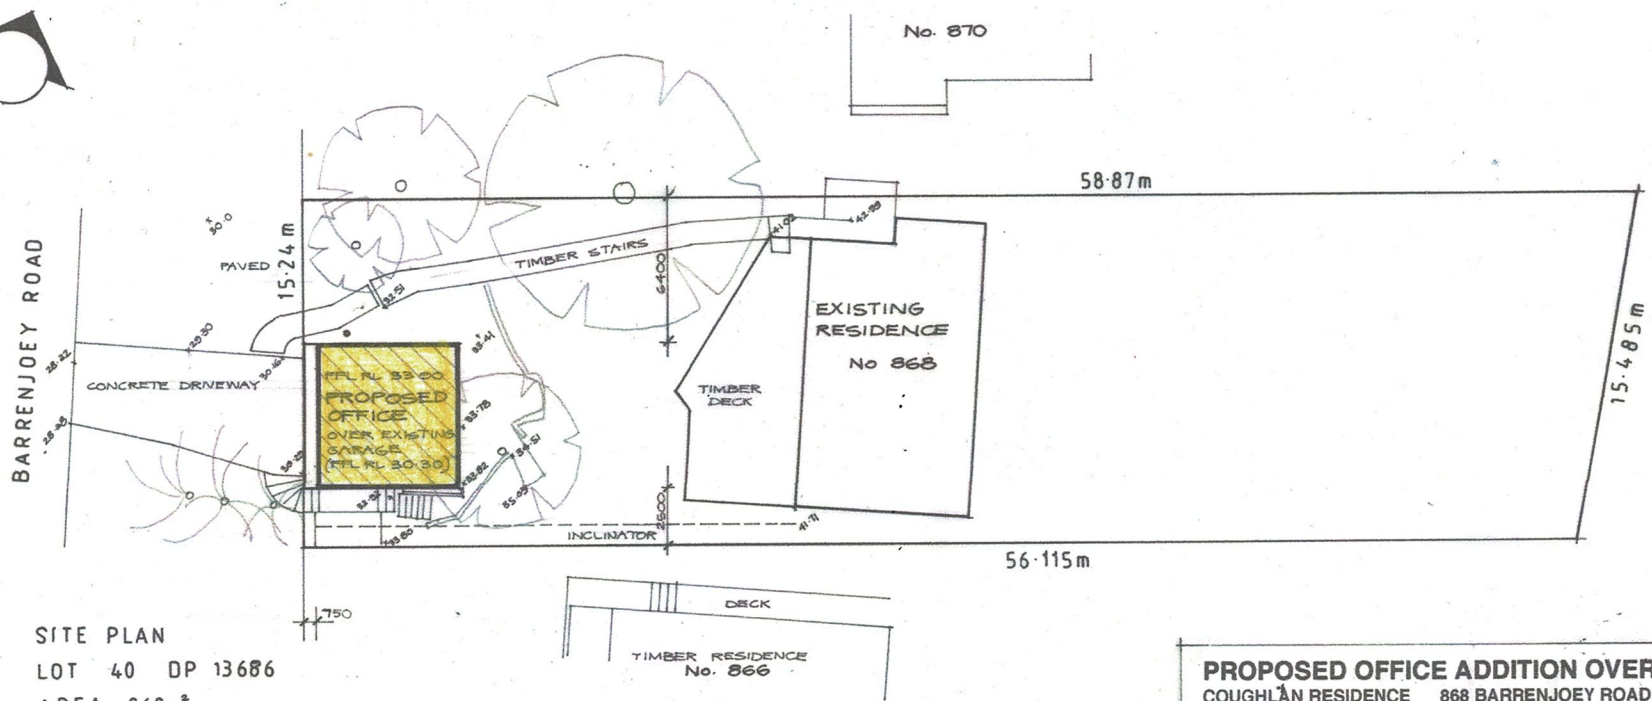


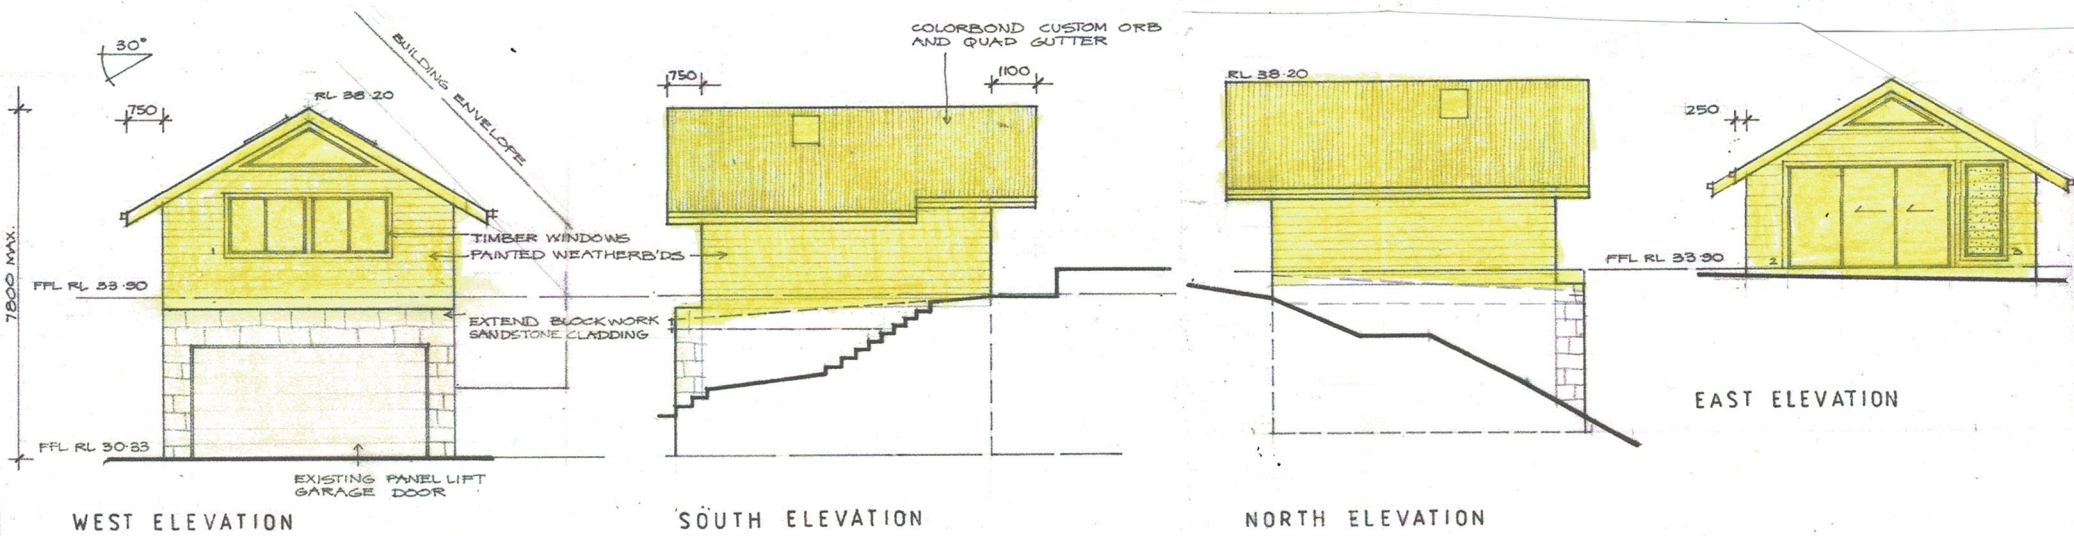

SITE PLAN
LOT 40 DP 13686
AREA 868 m²

PROPOSED OFFICE ADDITION OVER GARAGE
COUGHLIN RESIDENCE 868 BARRENJOEY ROAD PALM BEACH
NOVEMBER 2019 DWG 1119 SHIMDESIGN design and drafting 0400 898 744