

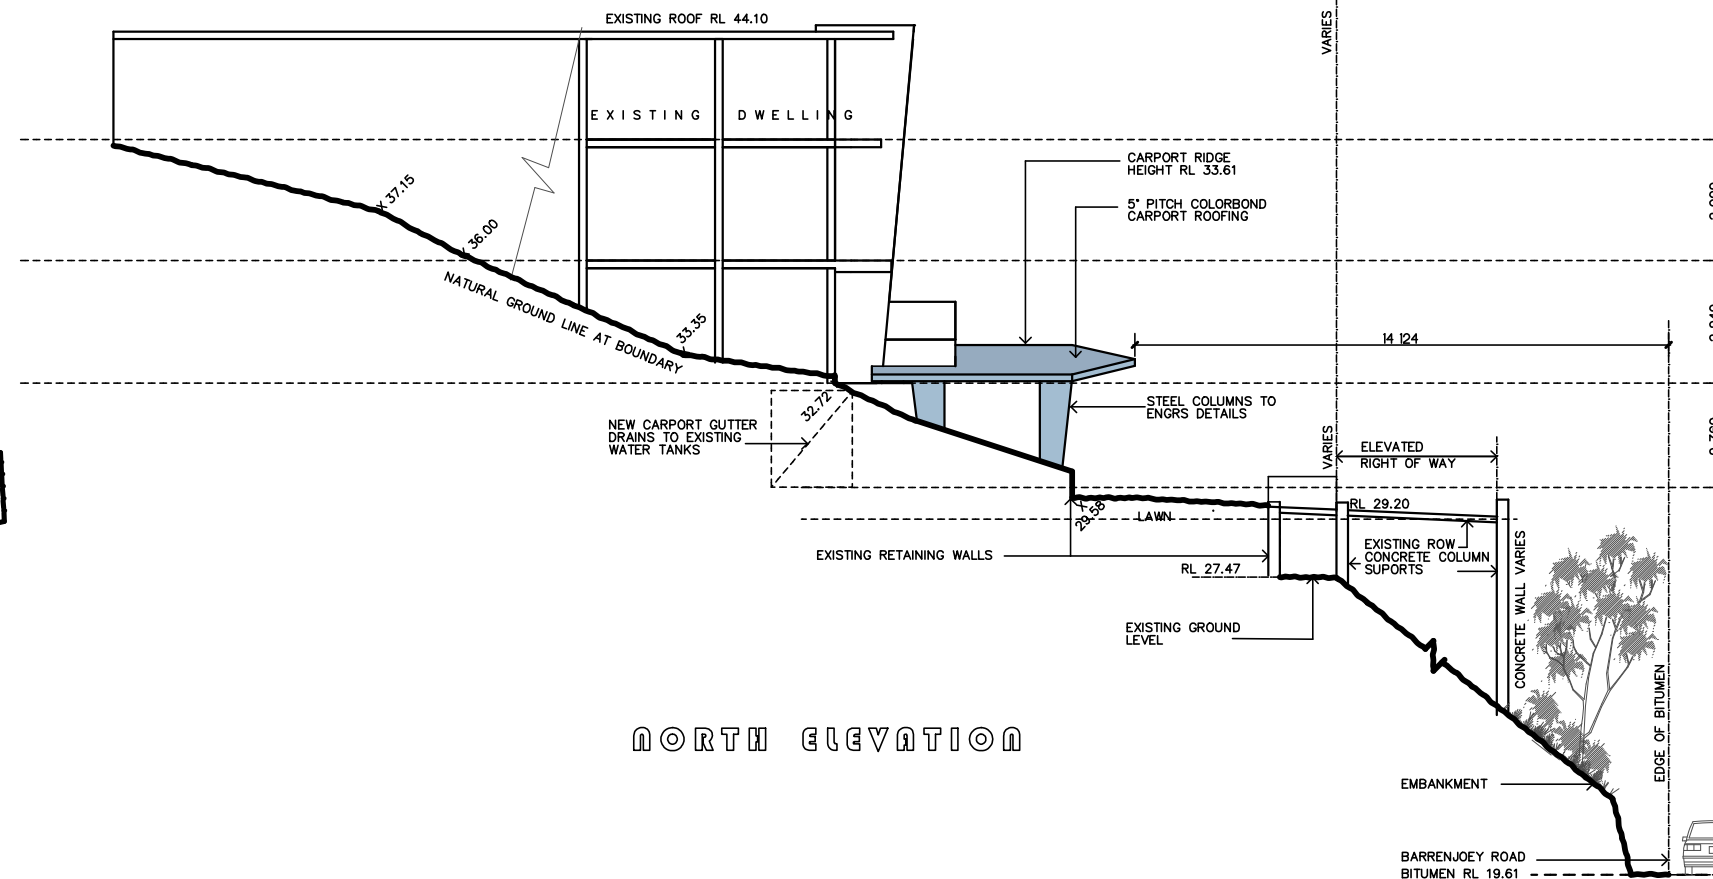
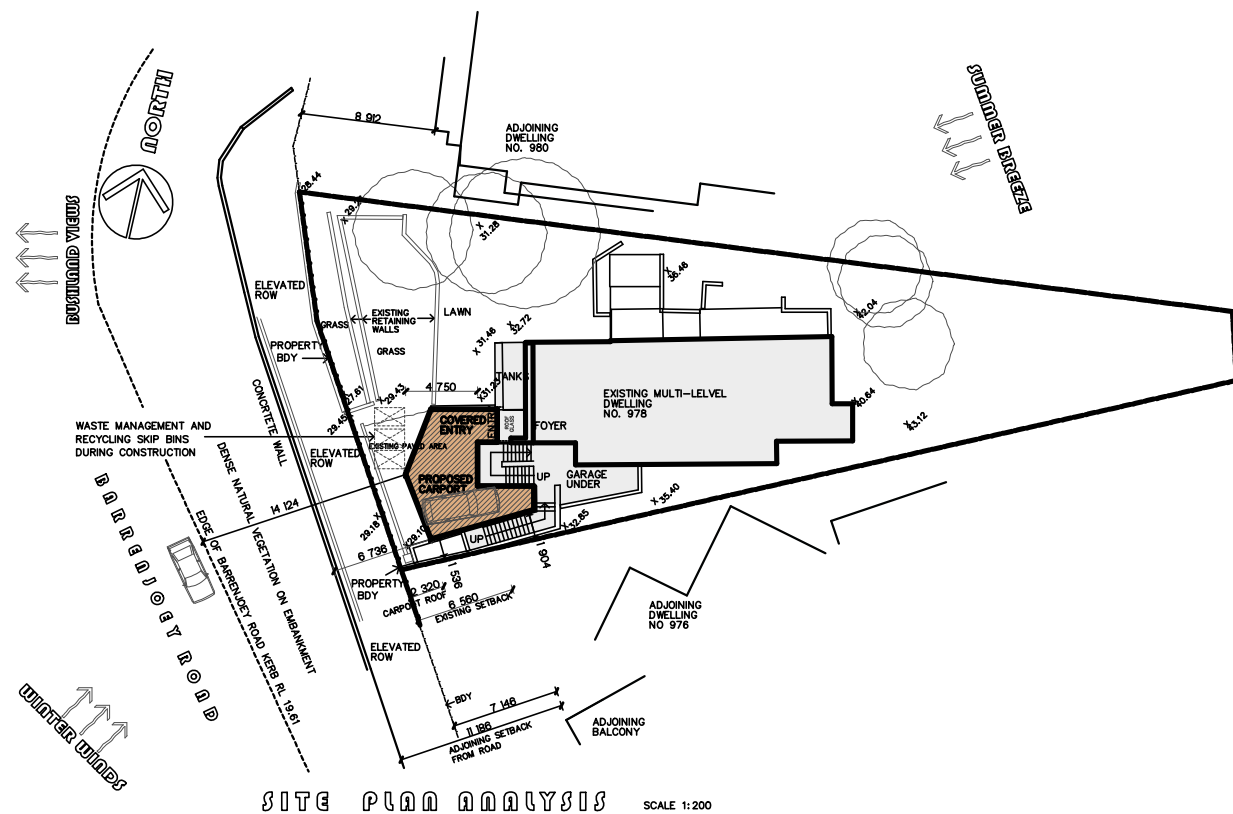


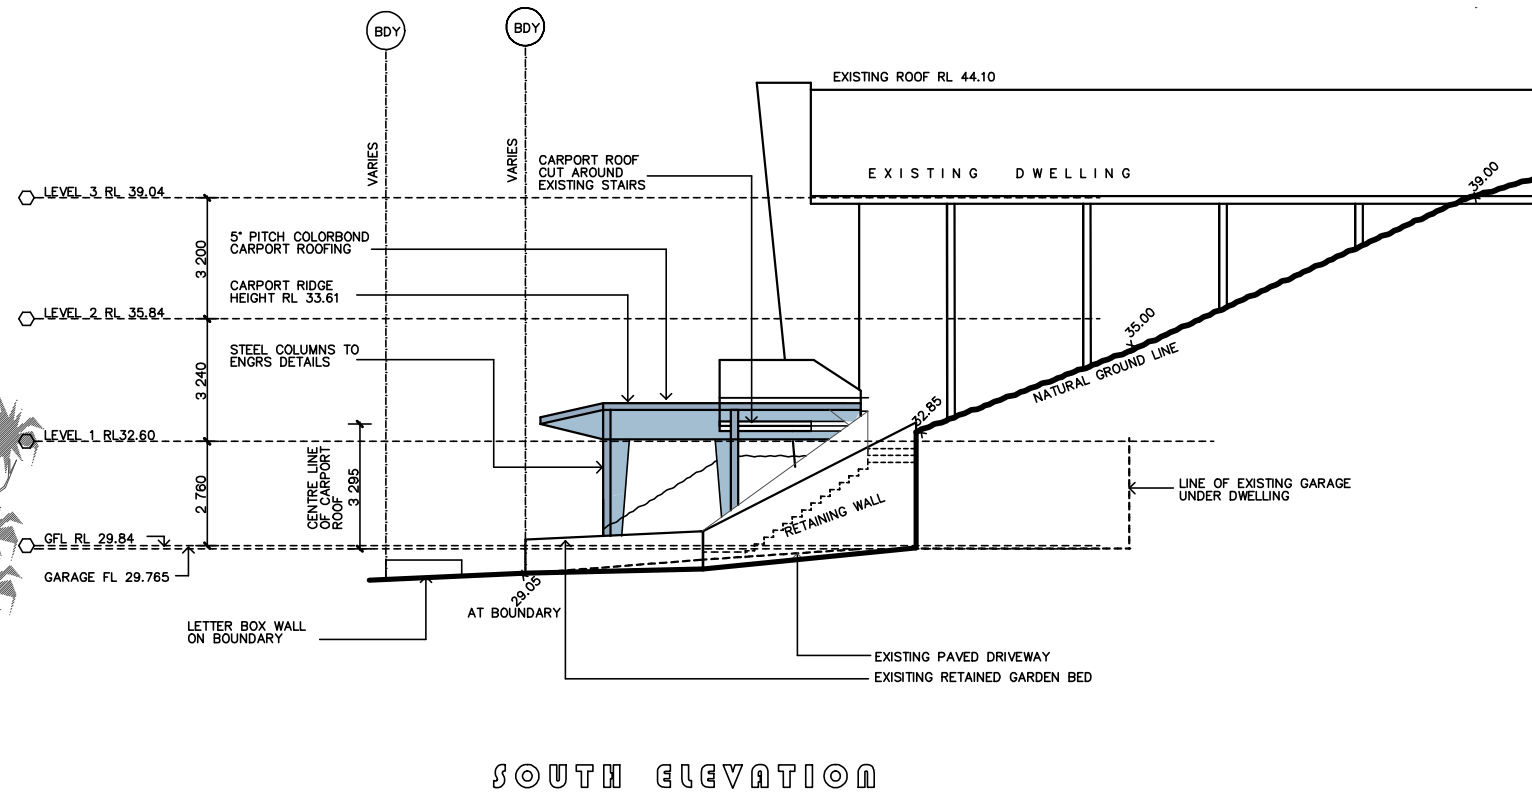

G M KETT PTY LTD

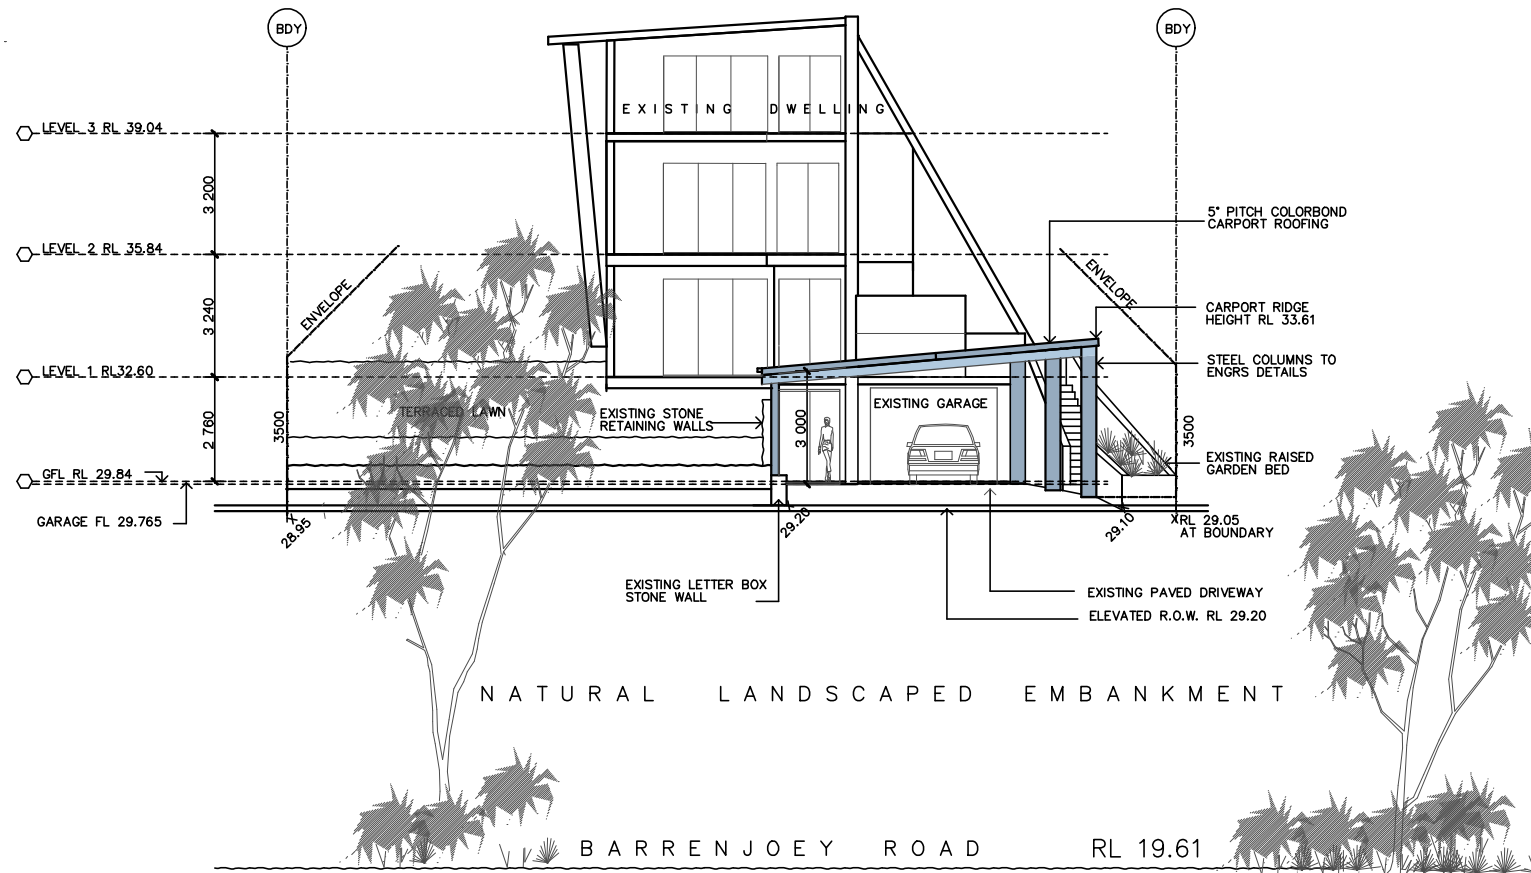

RESIDENTIAL BUILDING DESIGN
02-99711224
0429 33 11 34
email gregg@gmkett.com

ALL DIMENSIONS TO BE CHECKED ON SITE BY BUILDER PRIOR TO ORDERING MATERIALS OR COMMENCING ANY WORK AND COMPLY WITH THE NCC, NATIONAL CONSTRUCTION CODE AND AUSTRALIAN STANDARDS AND COUNCIL CODES. ALL DRAWINGS SUBJECT TO COPYRIGHT. DO NOT SCALE OFF DRAWINGS.

PROJECT: PROPOSED CARPORT & COVERED ENTRY TO EXISTING DWELLING
ADDRESS: 978 BARRENJOEY ROAD PALM BEACH LOT 13 DP 28669
CLIENT: MR M SWANSON



SCALES: 1:100, 1:200

DATE: 20-09-2021
DA-1-2114