


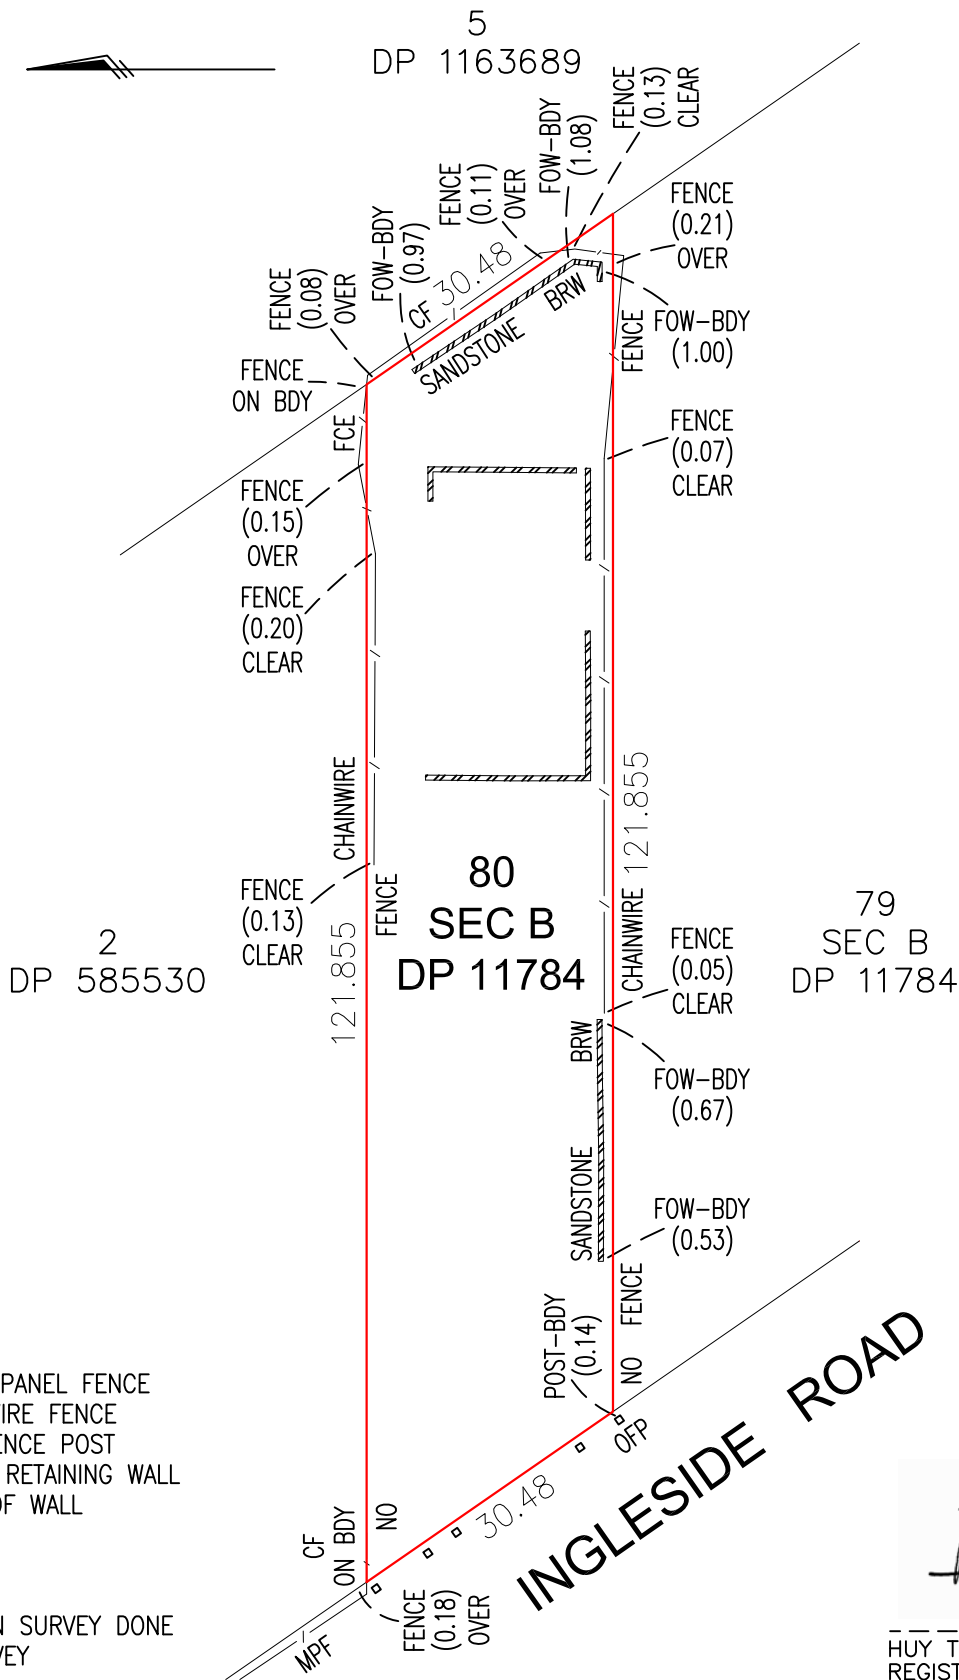

|                 |                                                                                    |  |                                            |                  |
|-----------------|------------------------------------------------------------------------------------|--|--------------------------------------------|------------------|
| CLIENT          | OUTBUILD GROUP                                                                     |  | RGM PROPERTY SURVEYS<br>ABN 37 145 495 825 |                  |
| PROJECT ADDRESS | 12 INGLESIDE ROAD, INGLESIDE                                                       |  | SCALE<br>NTS                               | SURVEYOR<br>J.A. |
| DRAWING TITLE   | RETAINING WALLS & FENCES IDENTIFICATION SURVEY<br>OVER LOT 80 IN SEC B IN DP 11784 |  | DATE<br>27.09.21                           | DRAWN<br>J.L.    |
|                 |                                                                                    |  | CAD DRAWING FILE No.<br>211417-001         | YOUR REF.        |