



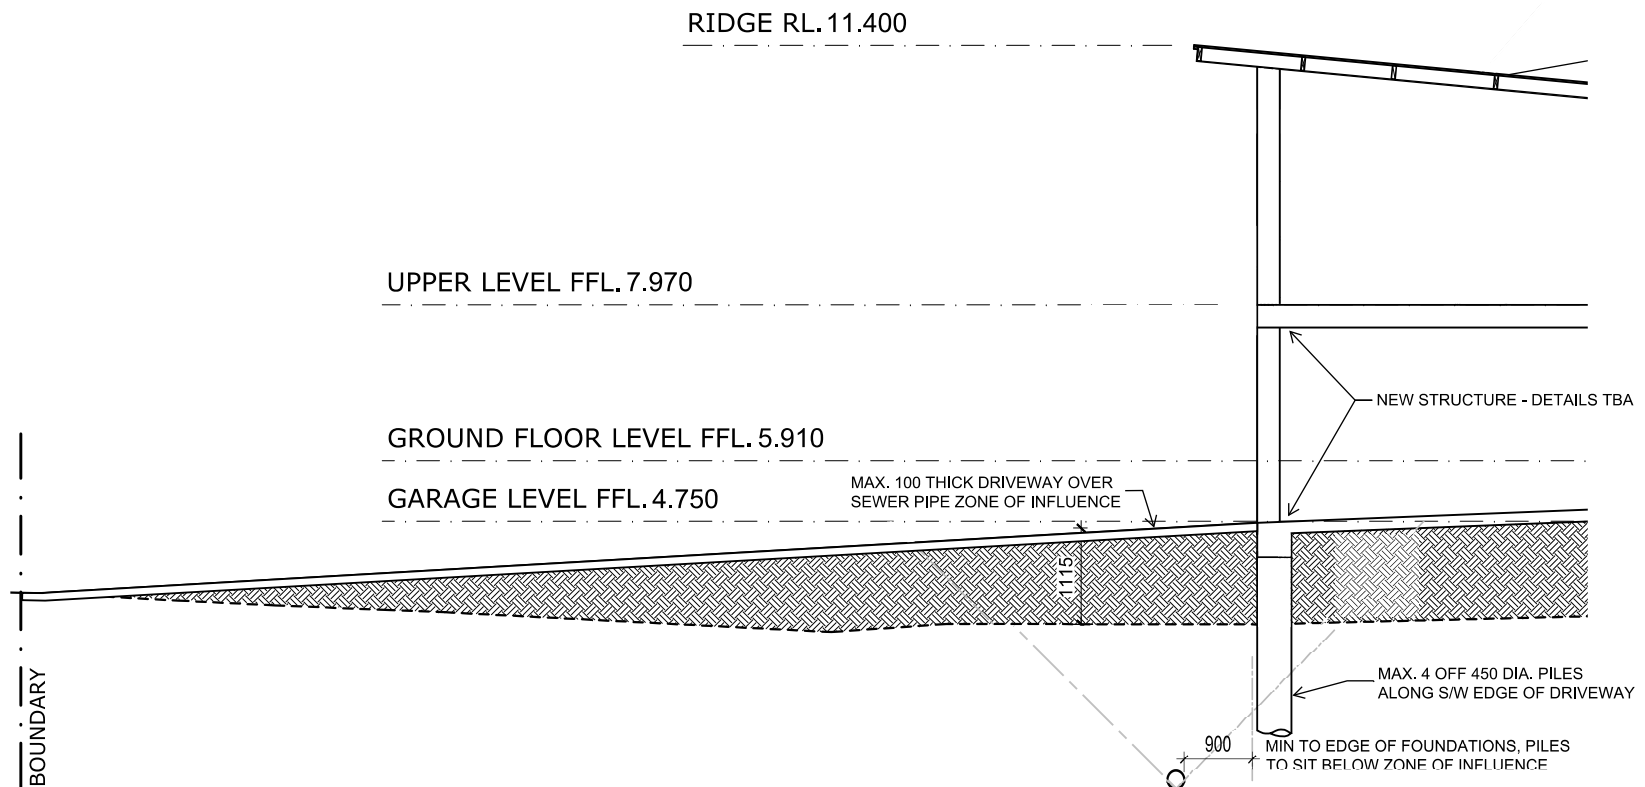

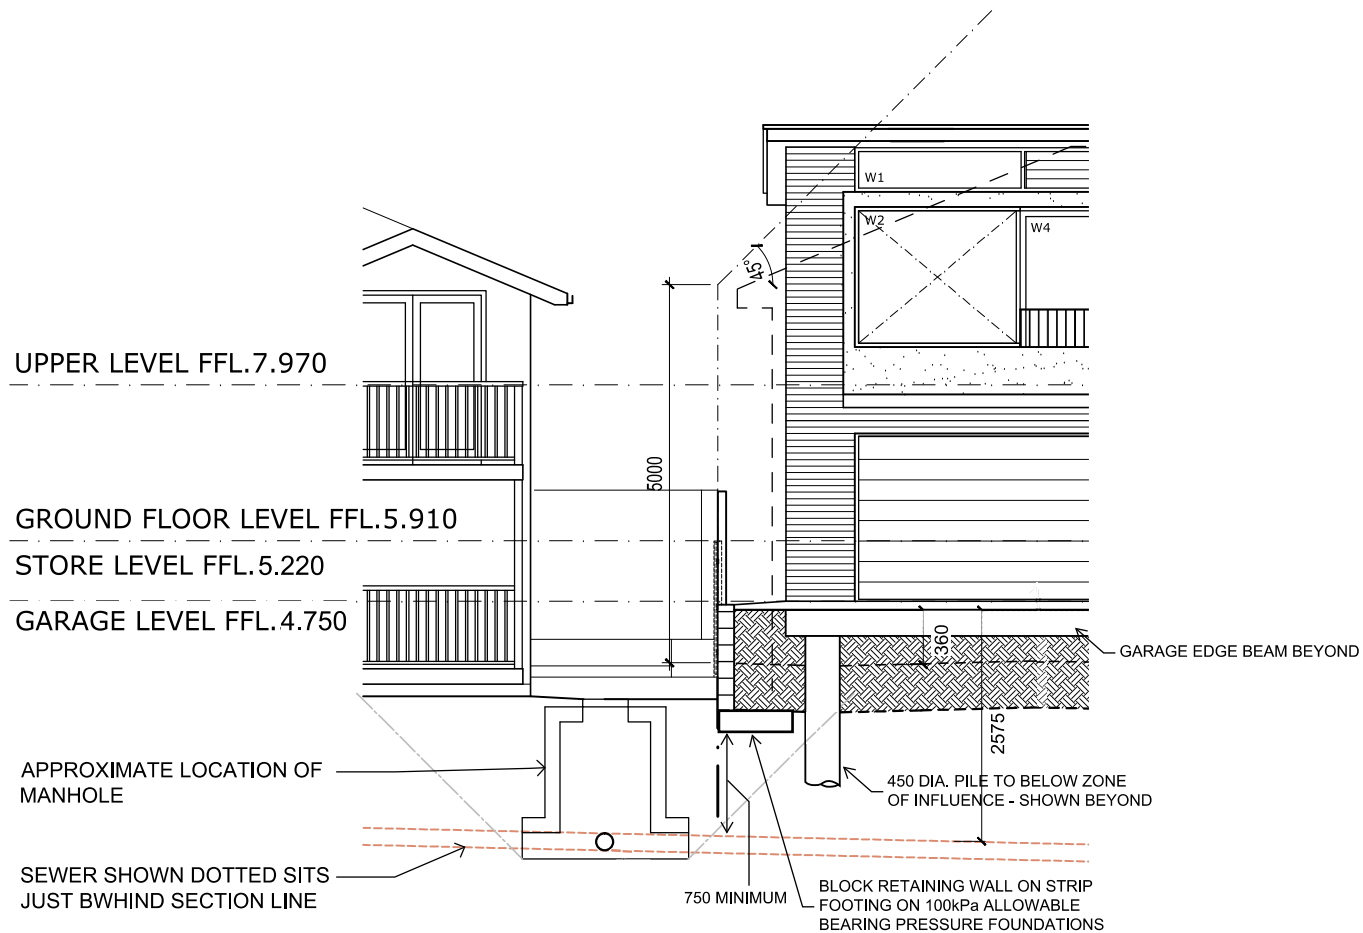

40 KOOLOORA AVE, FRESHWATER
 SECTION SKETCH SK180911-02 [A]
 DATE: 18 SEPT. 2018
 ROWAN ROMULD
 0413 449 529

**SOUTH WEST ELEVATION - SECTION CUT AT
 MANHOLE IN NEIGHBOURS PROPERTY**

1:100

