


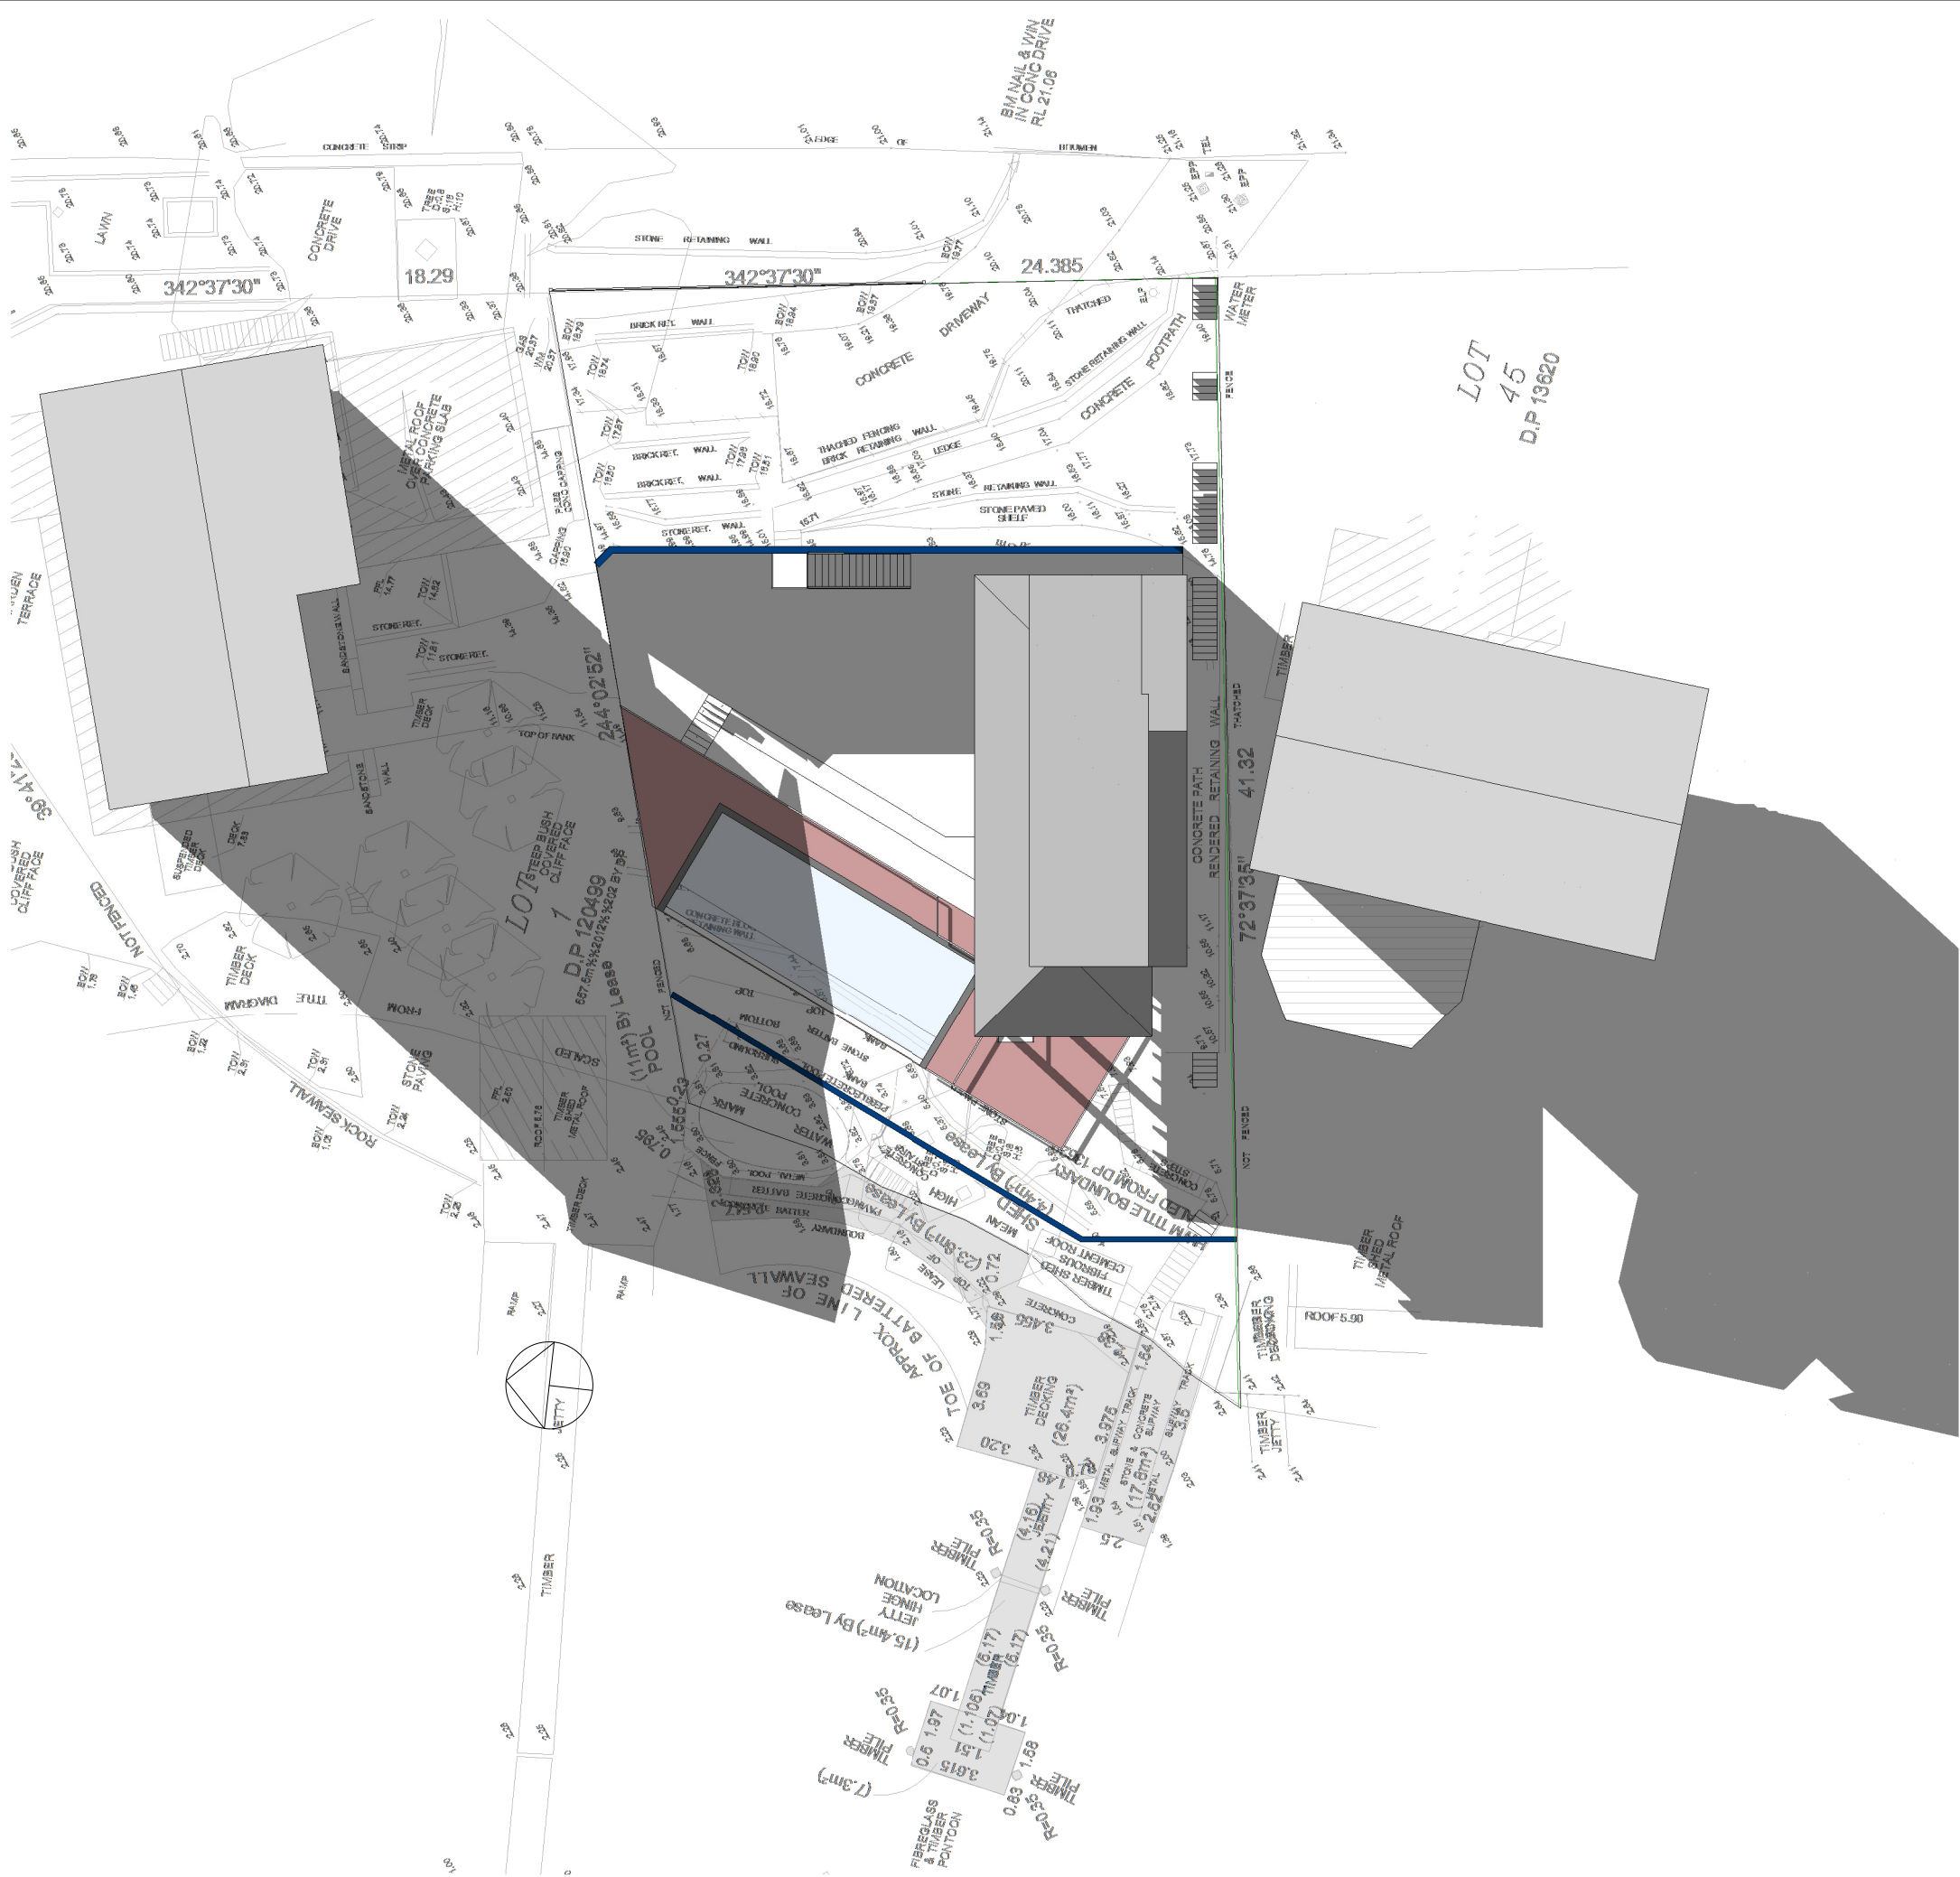

	PROJECT NO. AMENDMENT		
	DATE	PROJECT NO.	AMENDMENT
	22/02/2016	DA012016SG	
NOTE	DO NOT SCALE OF DRAWINGS ALL DIMENSIONS MUST BE VERIFIED ON SITE		
PROJECT	GIRDIS RESIDENCE KNOCK DOWN AND REBUILD SMJ INVESTMENTS PTY LTD 967 BARRENJOEY RD PALM BEACH		
DRAWING TITLE	SHADOW DIAGRAM		
PROJECT CONSULTANTS	BLUE SKY BUILDING DESIGNS ARCHITECTURAL DRAFTING - 3D VISUALISATIONS PO Box 167 Newport NSW 2106 M 0414 310 171 E info@bsbd.com.au		
	SHEET	SCALE	ISSUE
	A3	1 : 250	DA ISSUE
	DRAWING NO.	DESIGN	DRAWN
	A-111	SG	KM