

155 PACIFIC RD, PALM BEACH

DEVELOPMENT APPLICATION




PLANT SCHEDULE				
Botanic Name	Common Name	Mature Height(m)	Pot Size	Qty
Alpinia nutans	Dwarf Cardamom	1-1.5m	200mm	10
Alpinia zerumbet	Shell Ginger	2-3m	300mm	36
Banksia integrifolia	Coastal Banksia	5-10m	200L	3
Blechnum nudum	Fishbone Waterfern	0.4-1m	200mm	140
Bougainvillea alba	White Bougainvillea	Climber	300mm	1
Cissus antarctica	Kangaroo Vine	0.3m	140mm	1172
Cyathea cooperi	Australian Tree Fern	3-7m	45L	6
Doryanthes excelsa	Gymea Lily	1-3m	400mm	42
Hibiscus tiliaceus 'Rubra'	Red Cottonwood	4-10m	200L	8
Howea forsteriana	Kentia Palm	15m	adv.	6
Ligularia reniformis	Tractor Seat Plant	1m	200mm	49
Livistona australis	Cabbage Tree Palm	15m	adv.	4
Lomandra 'Katrinus'	Mat Rush	0.6m	200mm	86
Lomandra longifolia	Spiney Headed Mat Rush	1m	200mm	124
Lomandra 'Tanika'	Fine Mat Rush	0.7m	200mm	100
Macrozamia communis	Burrawang	2m	400mm	6
Monstera deliciosa	Fruit Salad Plant	Climber	300mm	52
Neomarica gracilis	Brazilian Walking Iris	0.7m	200mm	30
Ophiopogon jaburan	Giant Mondo	0.5m	200mm	13
Pandorea jasminoides	Bower Vine	Climber	300mm	16
Pennisetum 'Nafray'	Dwarf Fountain Grass	0.7m	200mm	90
Philodendron 'Burlie Marx'	Burlie Marx Philodendron	Climber	300mm	3
Philodendron compacta	Compact Philodendron	1m	200mm	17
Philodendron Xanadu	Xanadu	0.7m	200mm	50
Podocarpus elatus	Plum Pine	8m	45L	7
Rhaphiolepis indica	Indian Hawthorn	2-3m	200mm	26
Rhapis excelsa	Lady Palm	4-5m	45L	11
Rosmarinus 'Huntington Carpet'	Huntington Carpet Rosemary	Groundcover	300mm	13
Syzygium 'Resilience'	Resilient Lilly Pilly	3-4m	300mm	48
Trachelospermum jasminoides	Star Jasmine	Climber	200mm	38
Trachelospermum jasminoides	Star Jasmine	Climber	300mm	18
Zamia furfuracea	Cardboard Palm	1.5-2m	400mm	7

Native Species
NOTE: 83.24% of proposed plants are native



LOCATION MAP

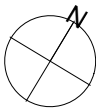

Project:
155 Pacific Road
Palm Beach

Client:
Gredner Lambert-Smith

Dwg no:
LP01-D9821

Title:
DA Cover Sheet

Drawn by: Checked: Scale:
CT TS 1:100 @ A2

Issue: Revision: Date:
01 A 02.12.2021


Landscape Design Sydney Tel: (02) 9316 9044
53 Cranbrook St Fax: (02) 9316 9055
Botany NSW 2019

Figure dimensions shall take precedence over scale. Contractors must verify all dimensions on job before commencing any work or making shop drawings. This drawing is protected by copyright.





DANGAR
BARIN
SMITH

LANDSCAPE PLAN

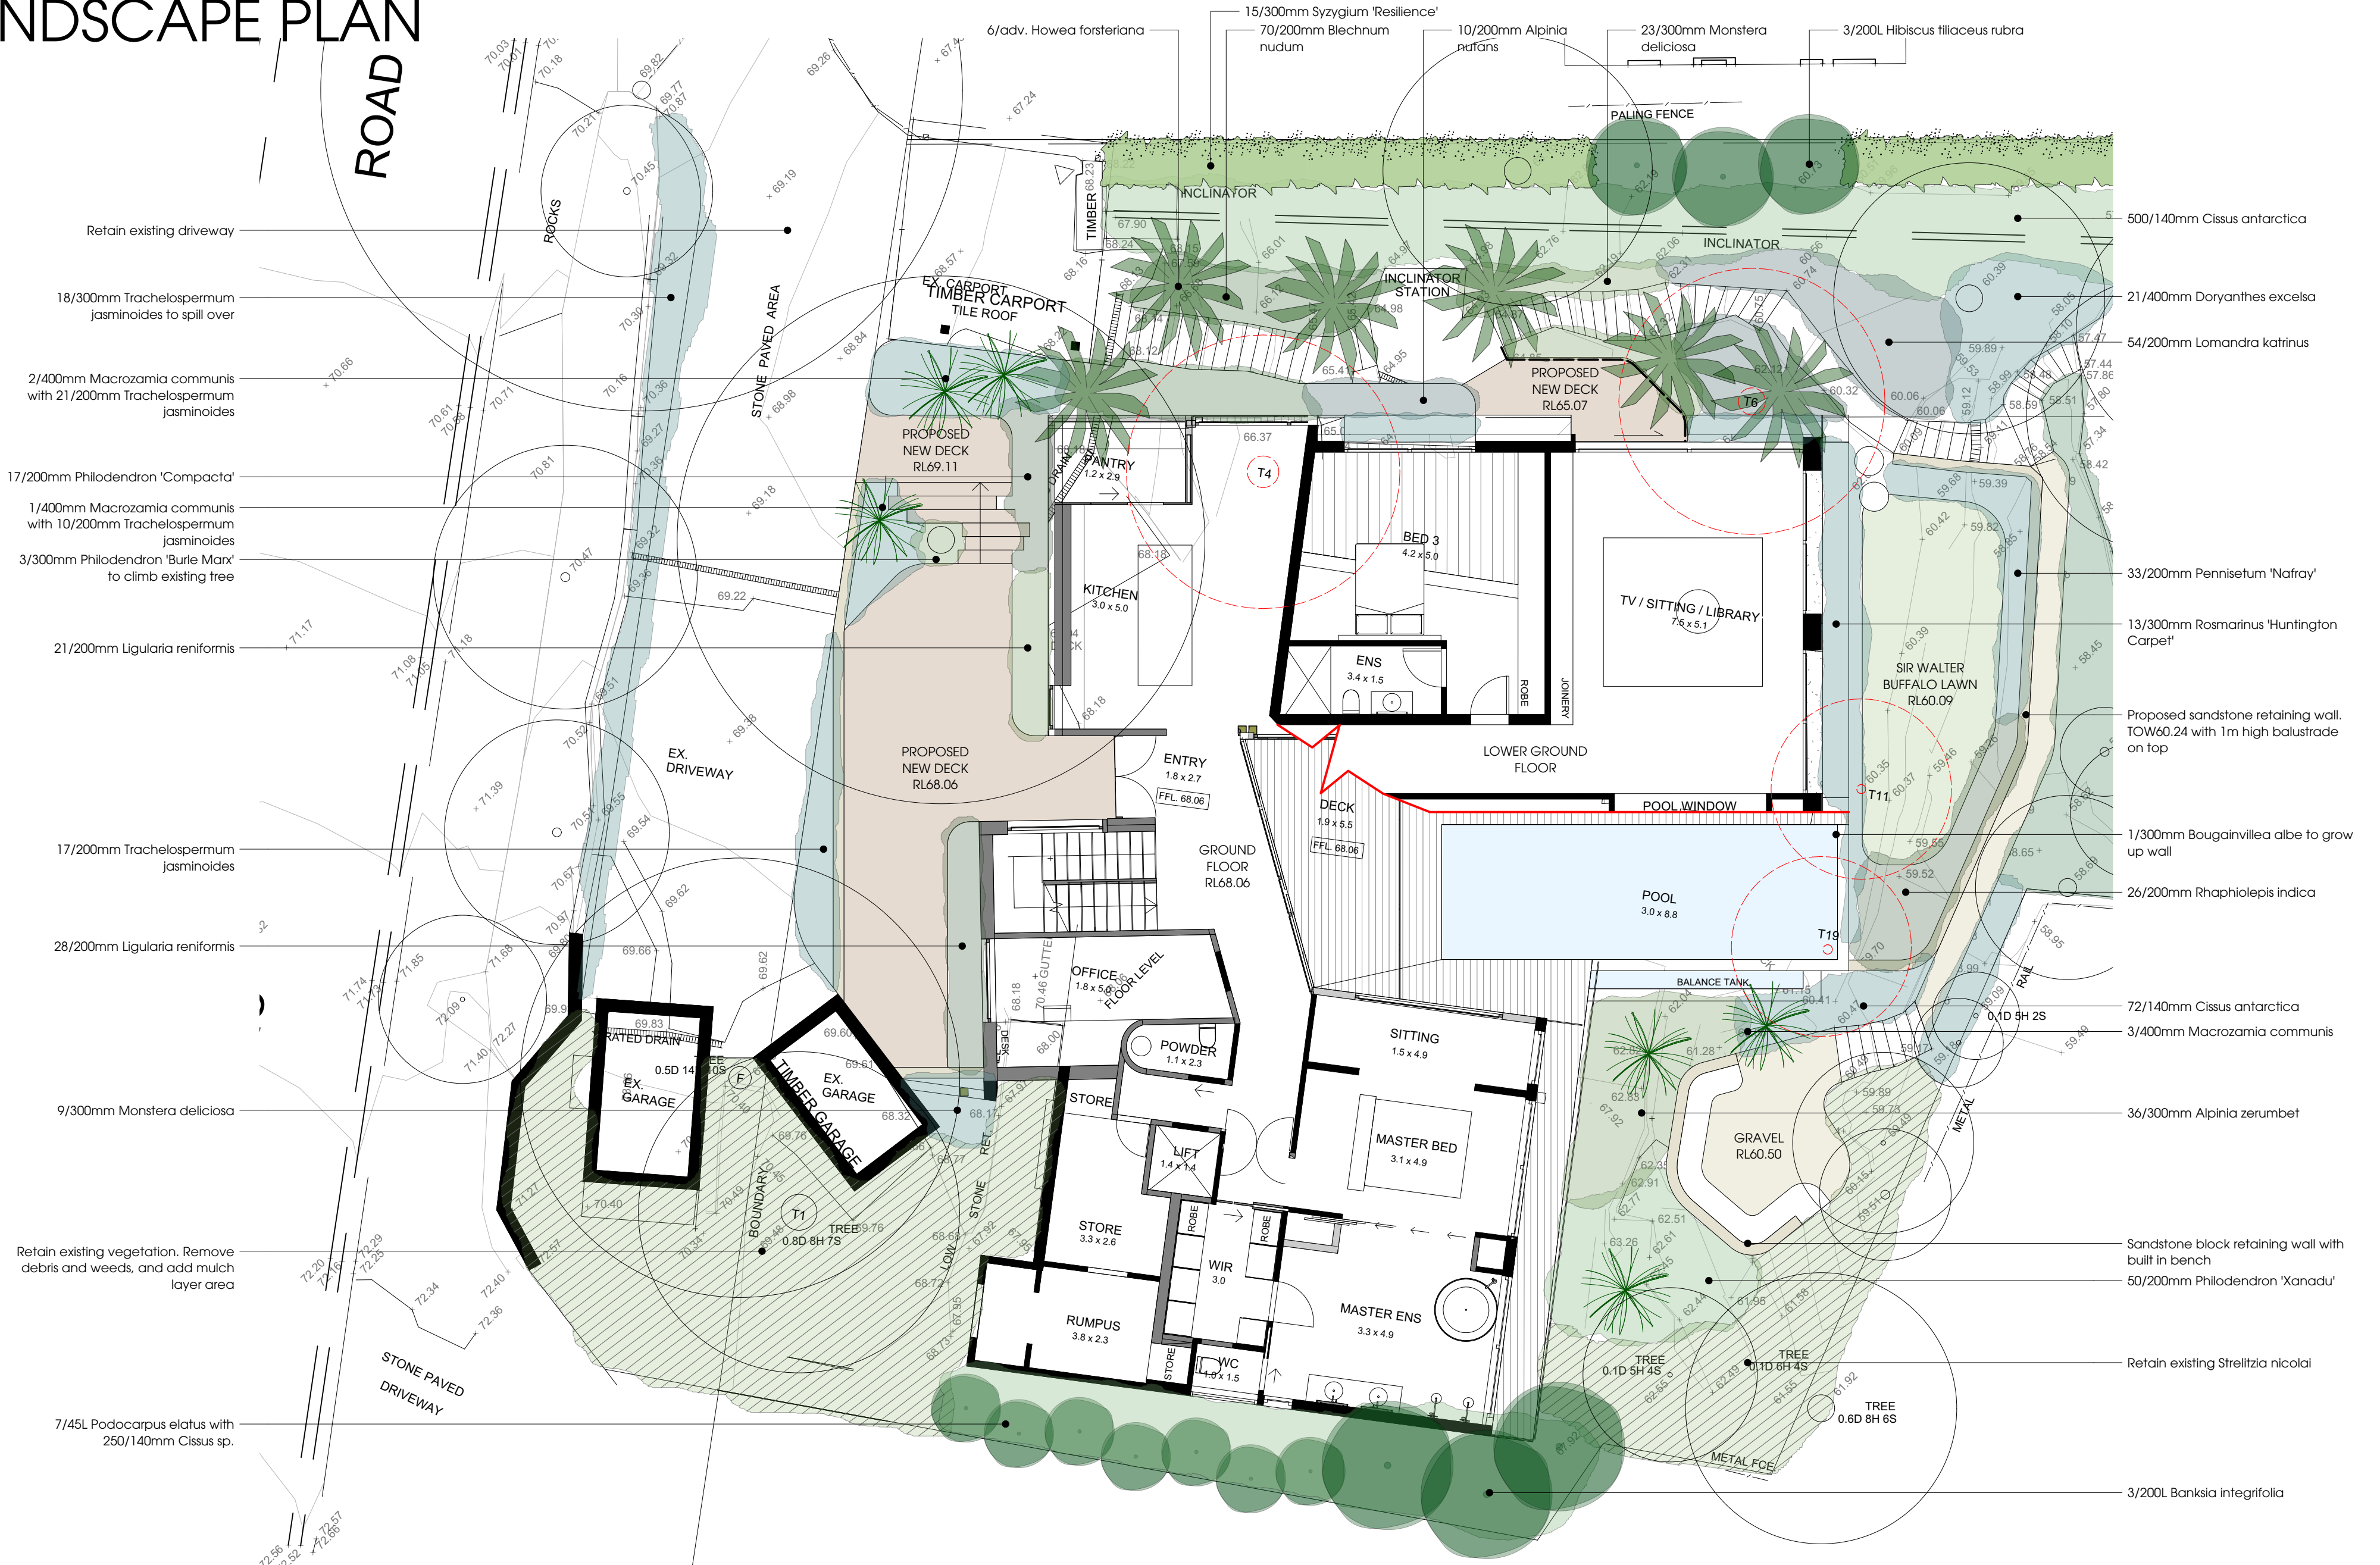

LANDSCAPE PLAN

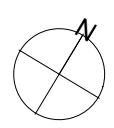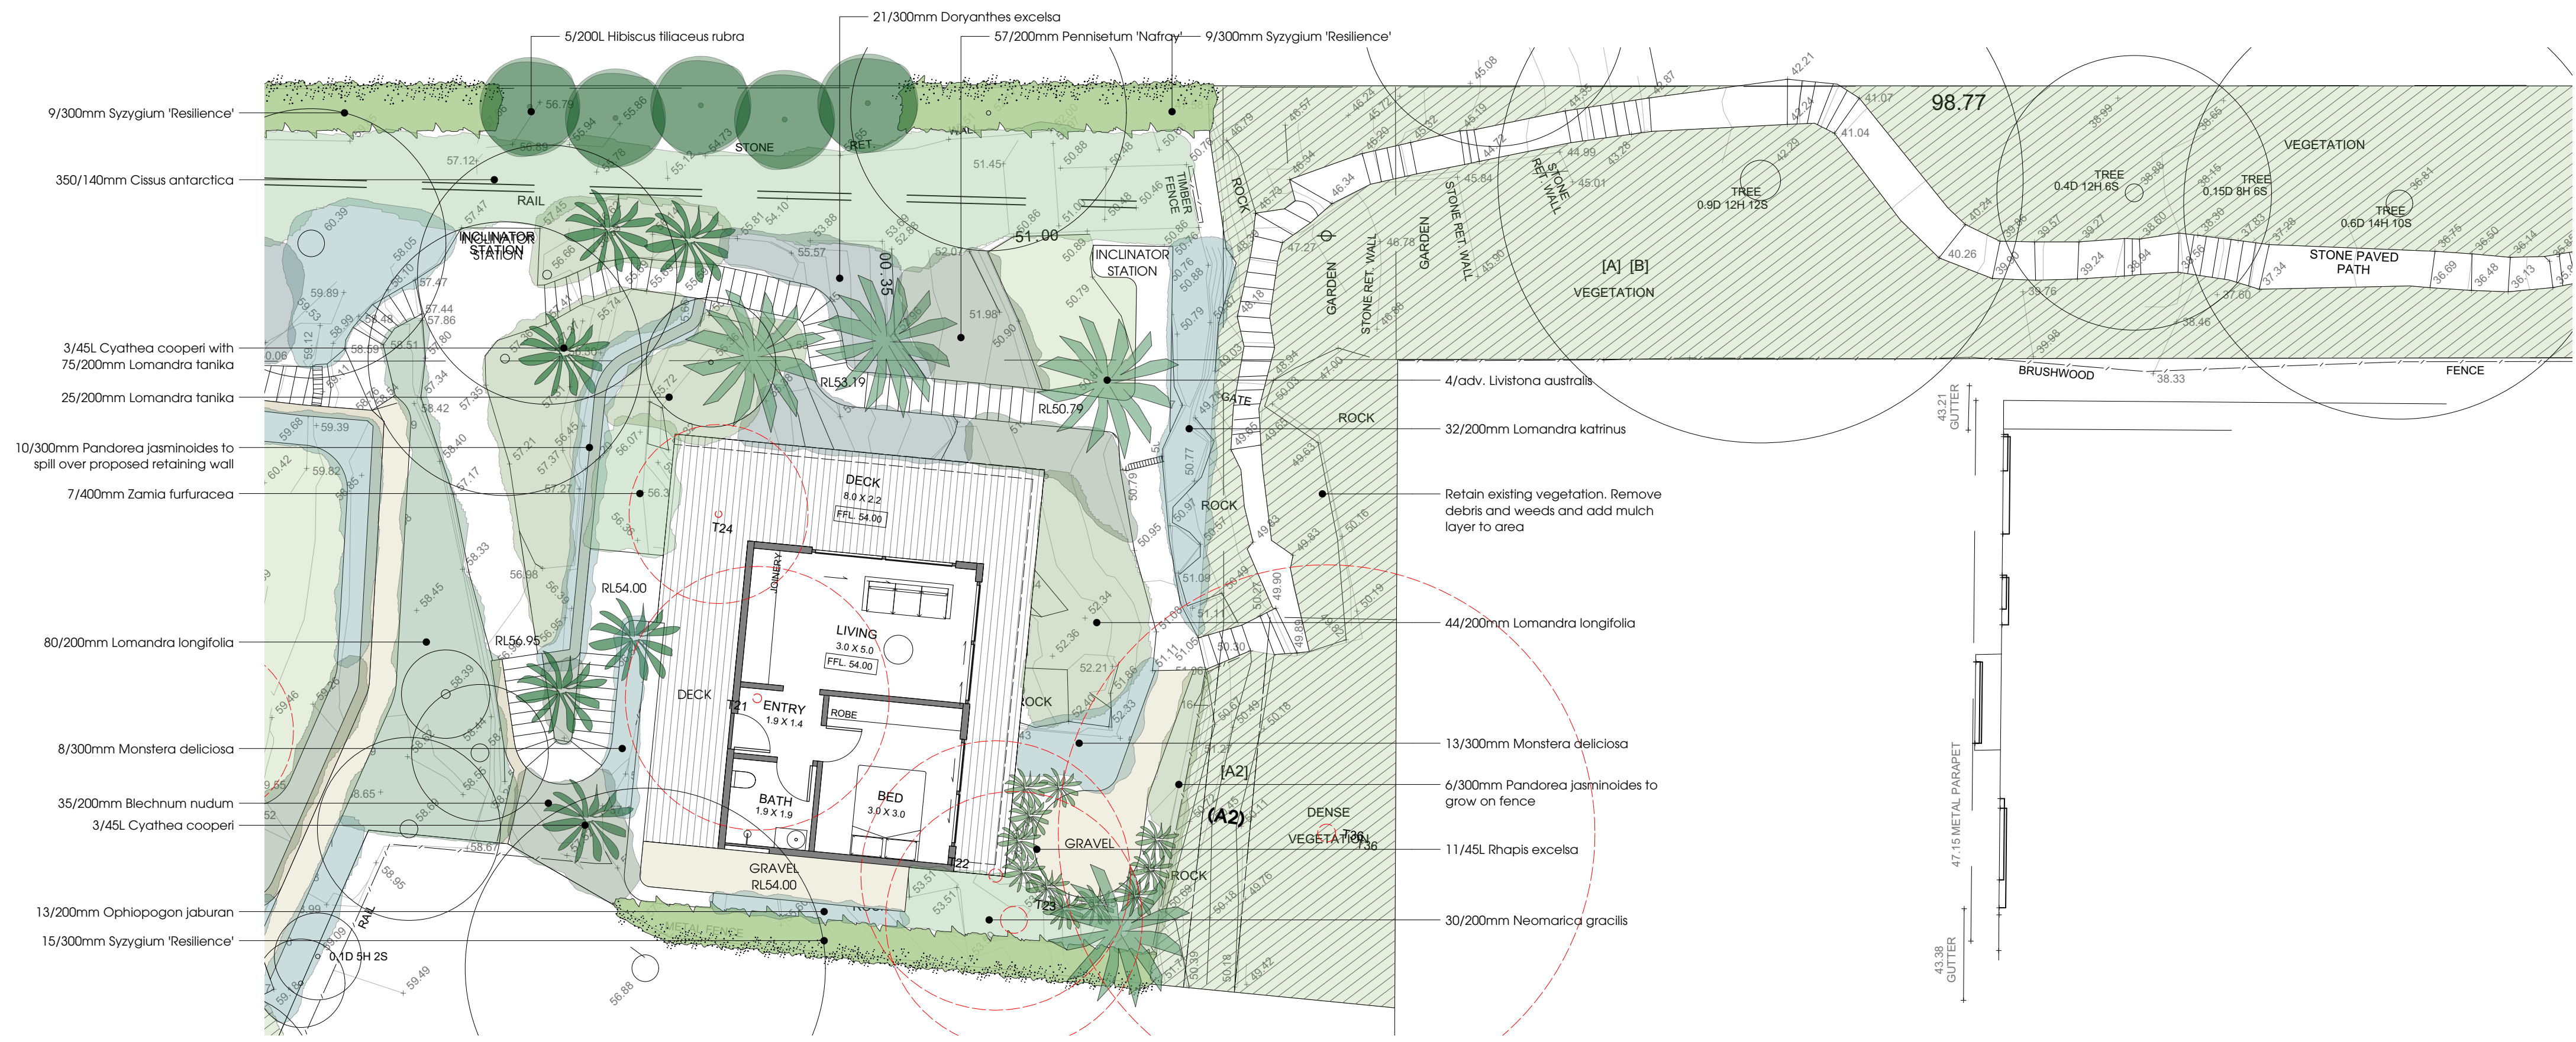

Project:
155 Pacific Road
Palm Beach

Client:
Gredar Lambert-Smith

Dwg no:
LP03-D9821

Title:
Landscape Plan

Drawn by: CT
Checked: TS
Scale: 1:100 @ A2


Issue: 01
Revision: A
Date: 02.12.2021

Landscape Design Sydney Tel: (02) 9316 9044
53 Cranbrook St Fax: (02) 9316 9055
Botany NSW 2019


Figure dimensions shall take precedence over scale. Contractors must verify all dimensions on job before commencing any work or making shop drawings. This drawing is protected by copyright.




DETAILS

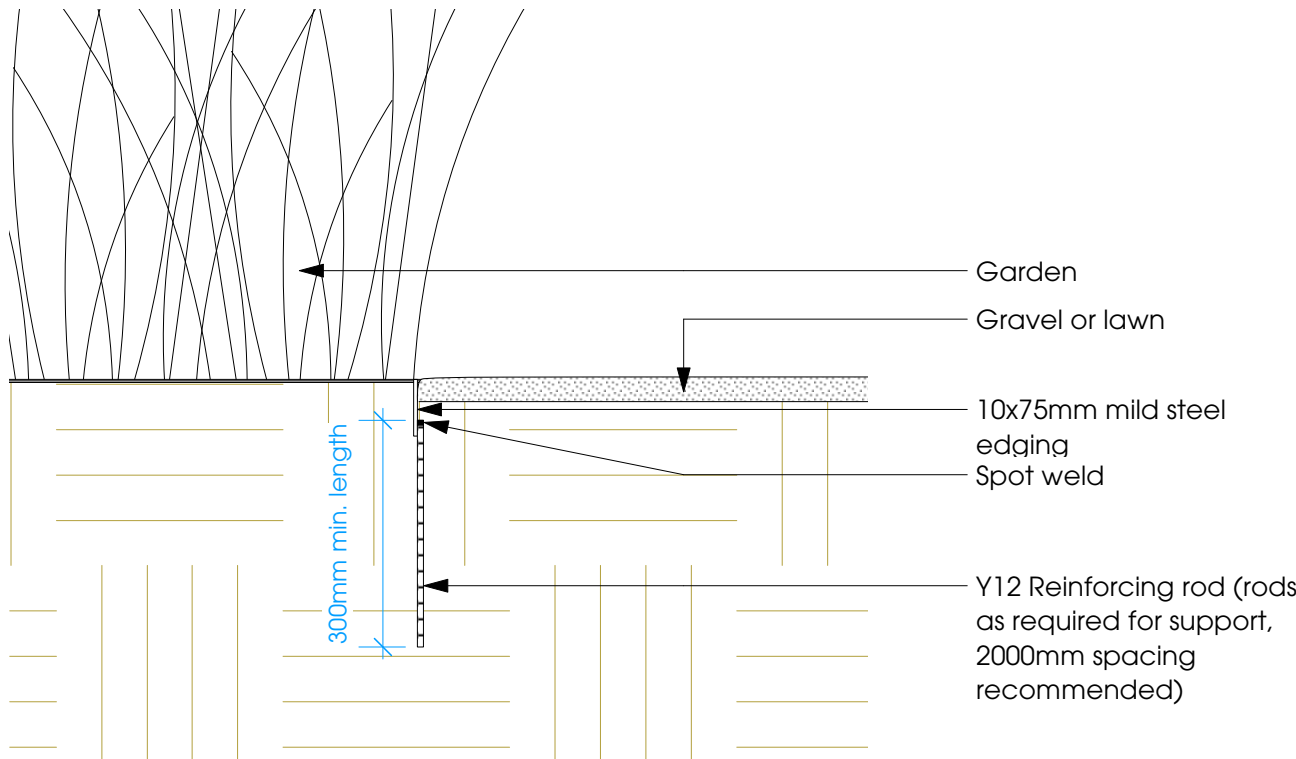


1 Steel Edging Detail
Scale: 1:10

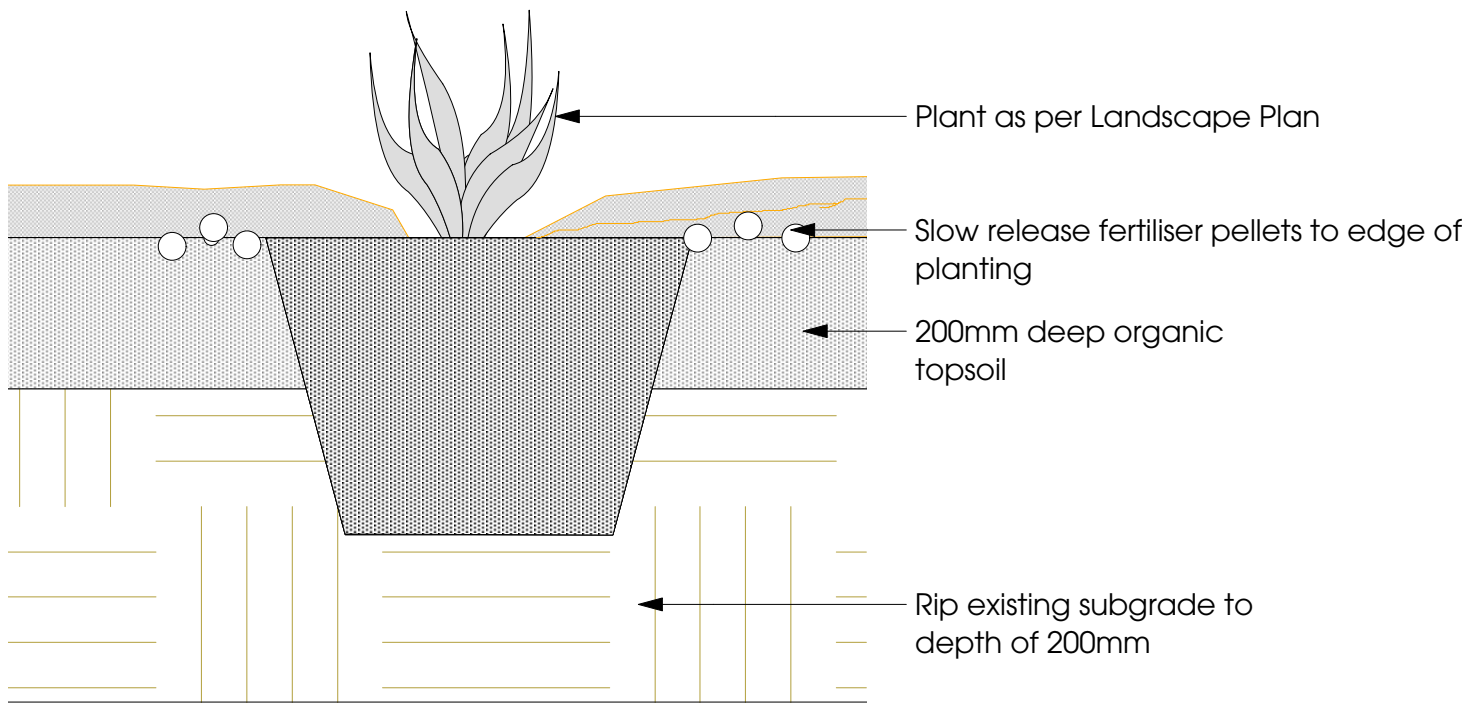


2 Shrub in Ground
Scale: 1:10

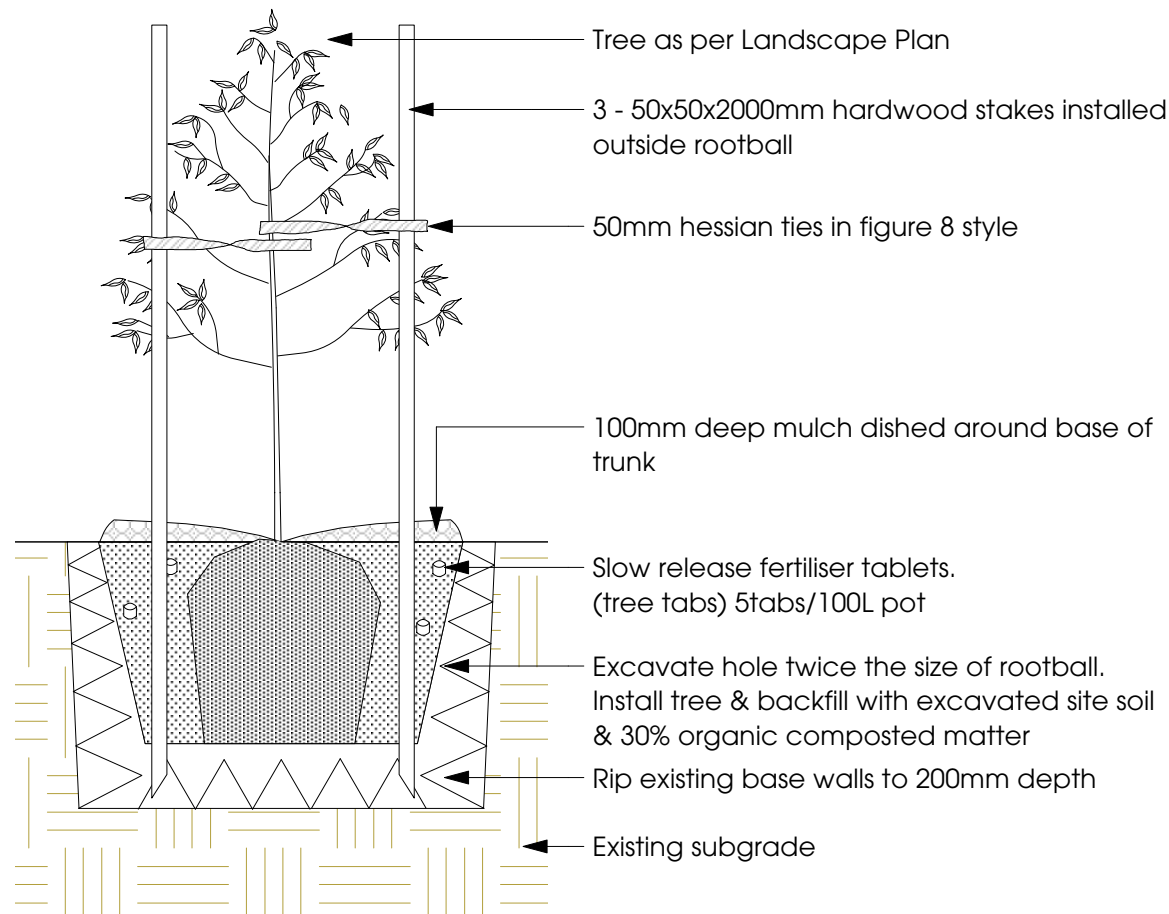

3 Staked Tree in Ground
Scale: 1:25

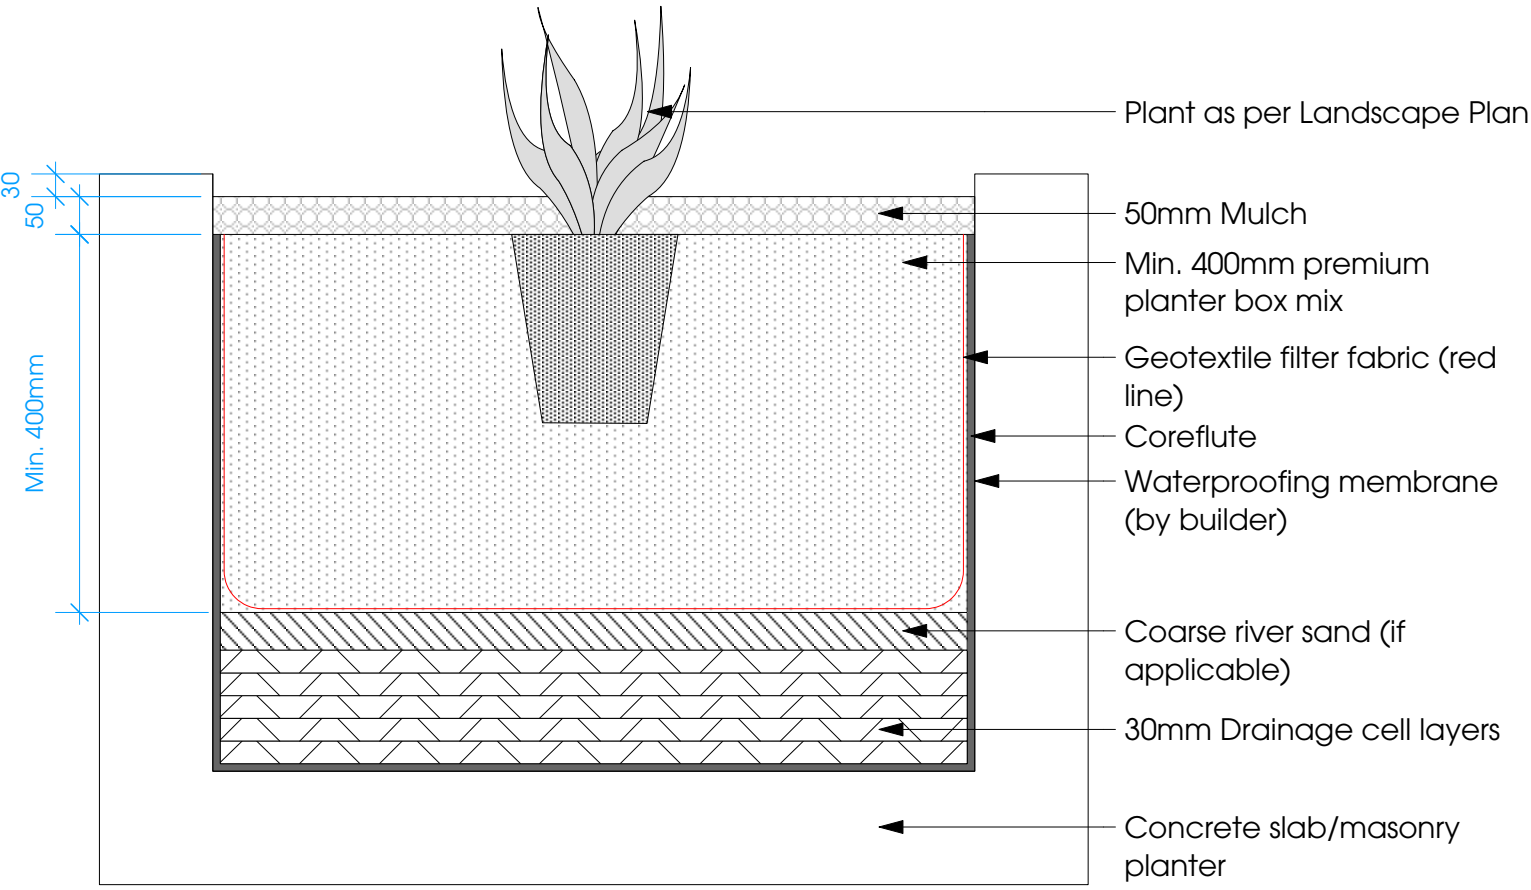

4 Planter Detail
Scale: 1:10

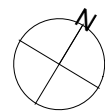

Project:
155 Pacific Road
Palm Beach
Client:
Greaser Lambert-Smith

Dwg no:
LP04-D9821
Title:
Landscape Plan

Drawn by: CT
Checked: TS
Scale: 1:100 @ A2
Issue: 01
Revision: A
Date: 02.12.2021

Landscape Design Sydney Tel: (02) 9316 9044
53 Cranbrook St Fax: (02) 9316 9055
Botany NSW 2019
Figure dimensions shall take precedence over scale. Contractors must verify all dimensions on job before commencing any work or making shop drawings. This drawing is protected by copyright.