



Annexure 1:

Design Concept

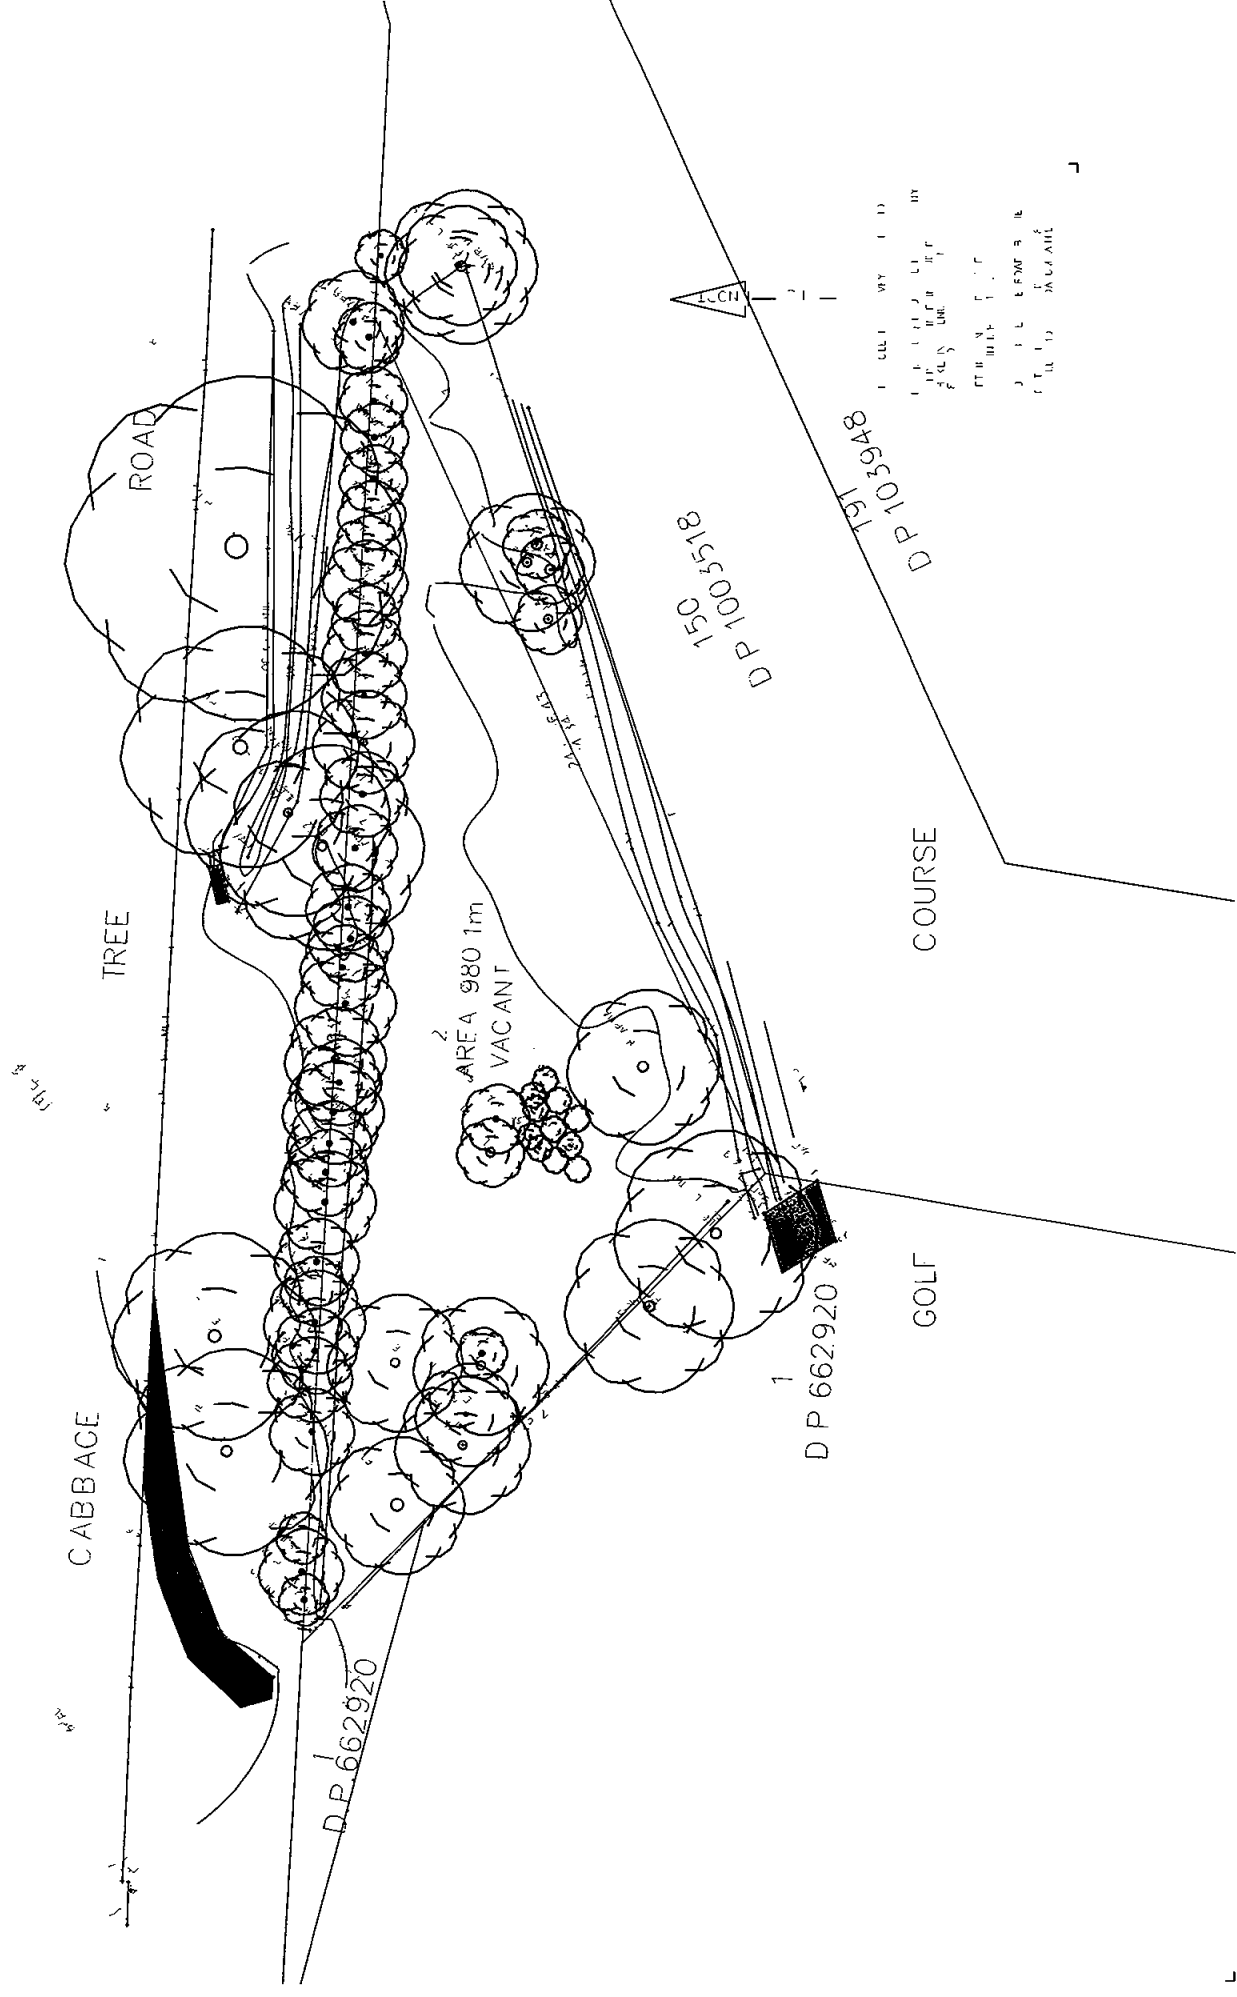

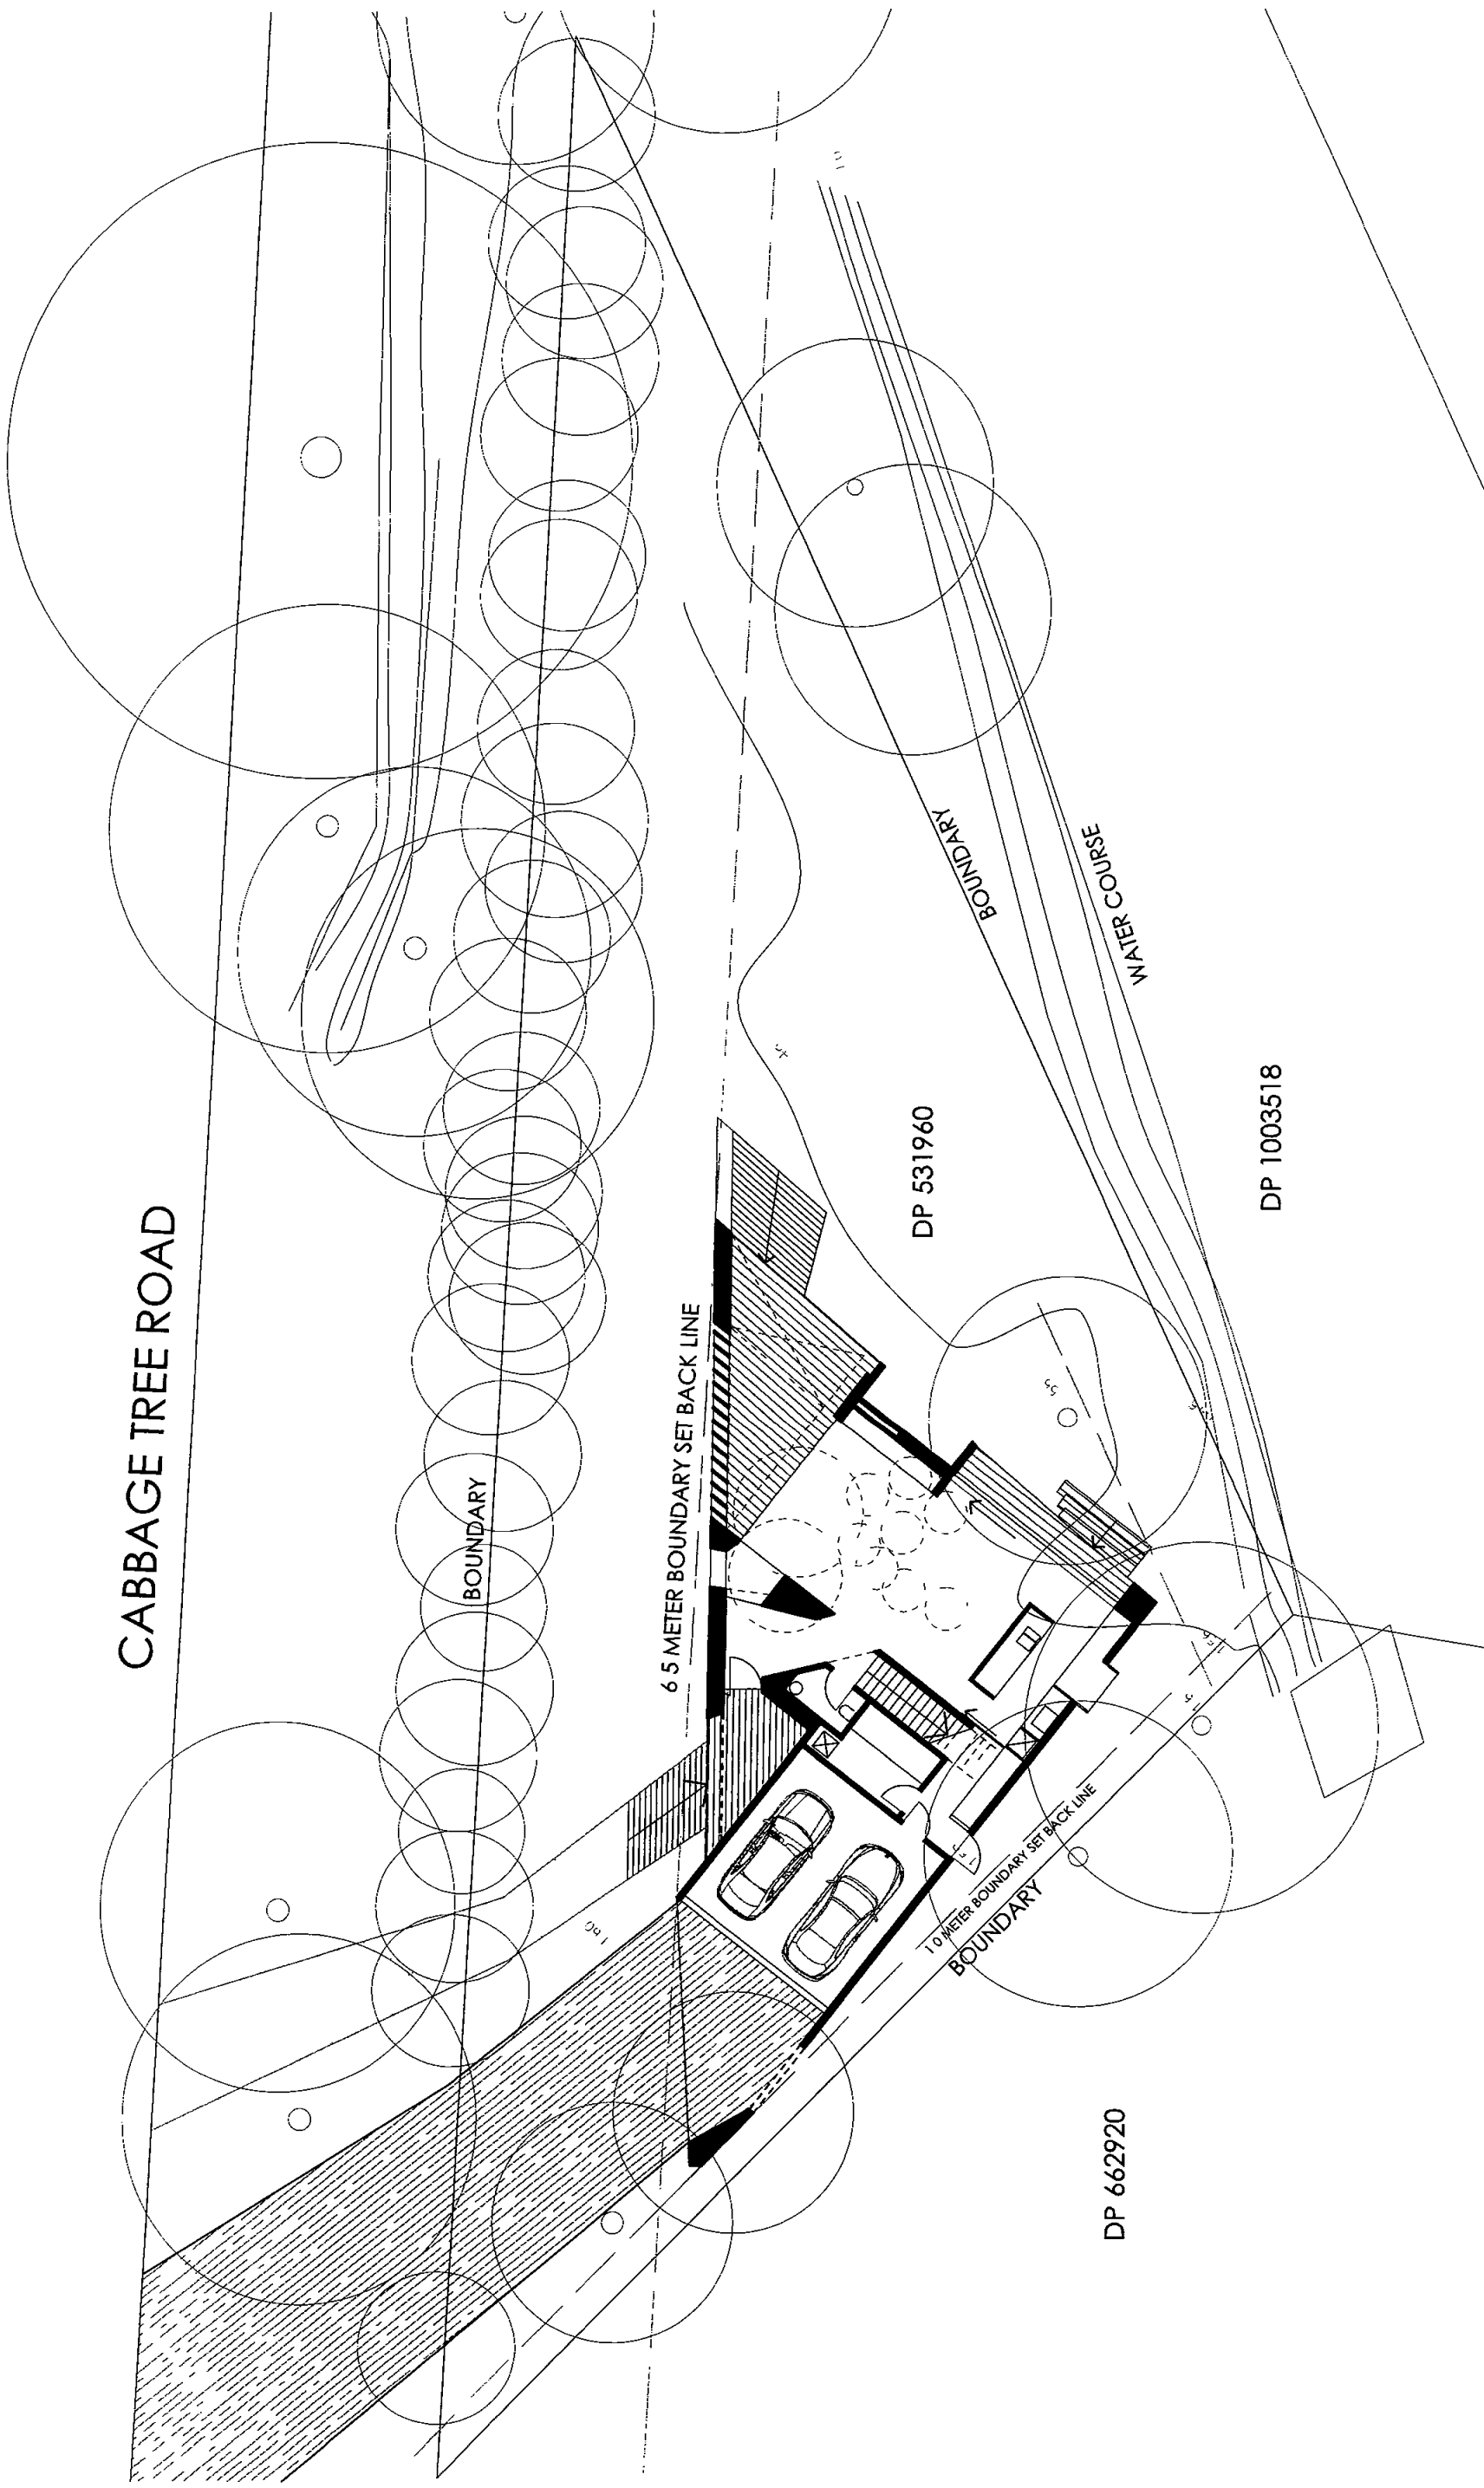

SITE PLAN
1 200

1

louise nettleton architects


T 02 9318 0428 | www.nettletonarchitect.com | 70 Buckingham St Surry Hills NSW 2010 | ABN 13 011 071 622 | ARB 6453 | Nominated Architect Louise Nettleton

2010.02 | Bayview House

Plans Site Plan

AS

1:200 @ A3 101014

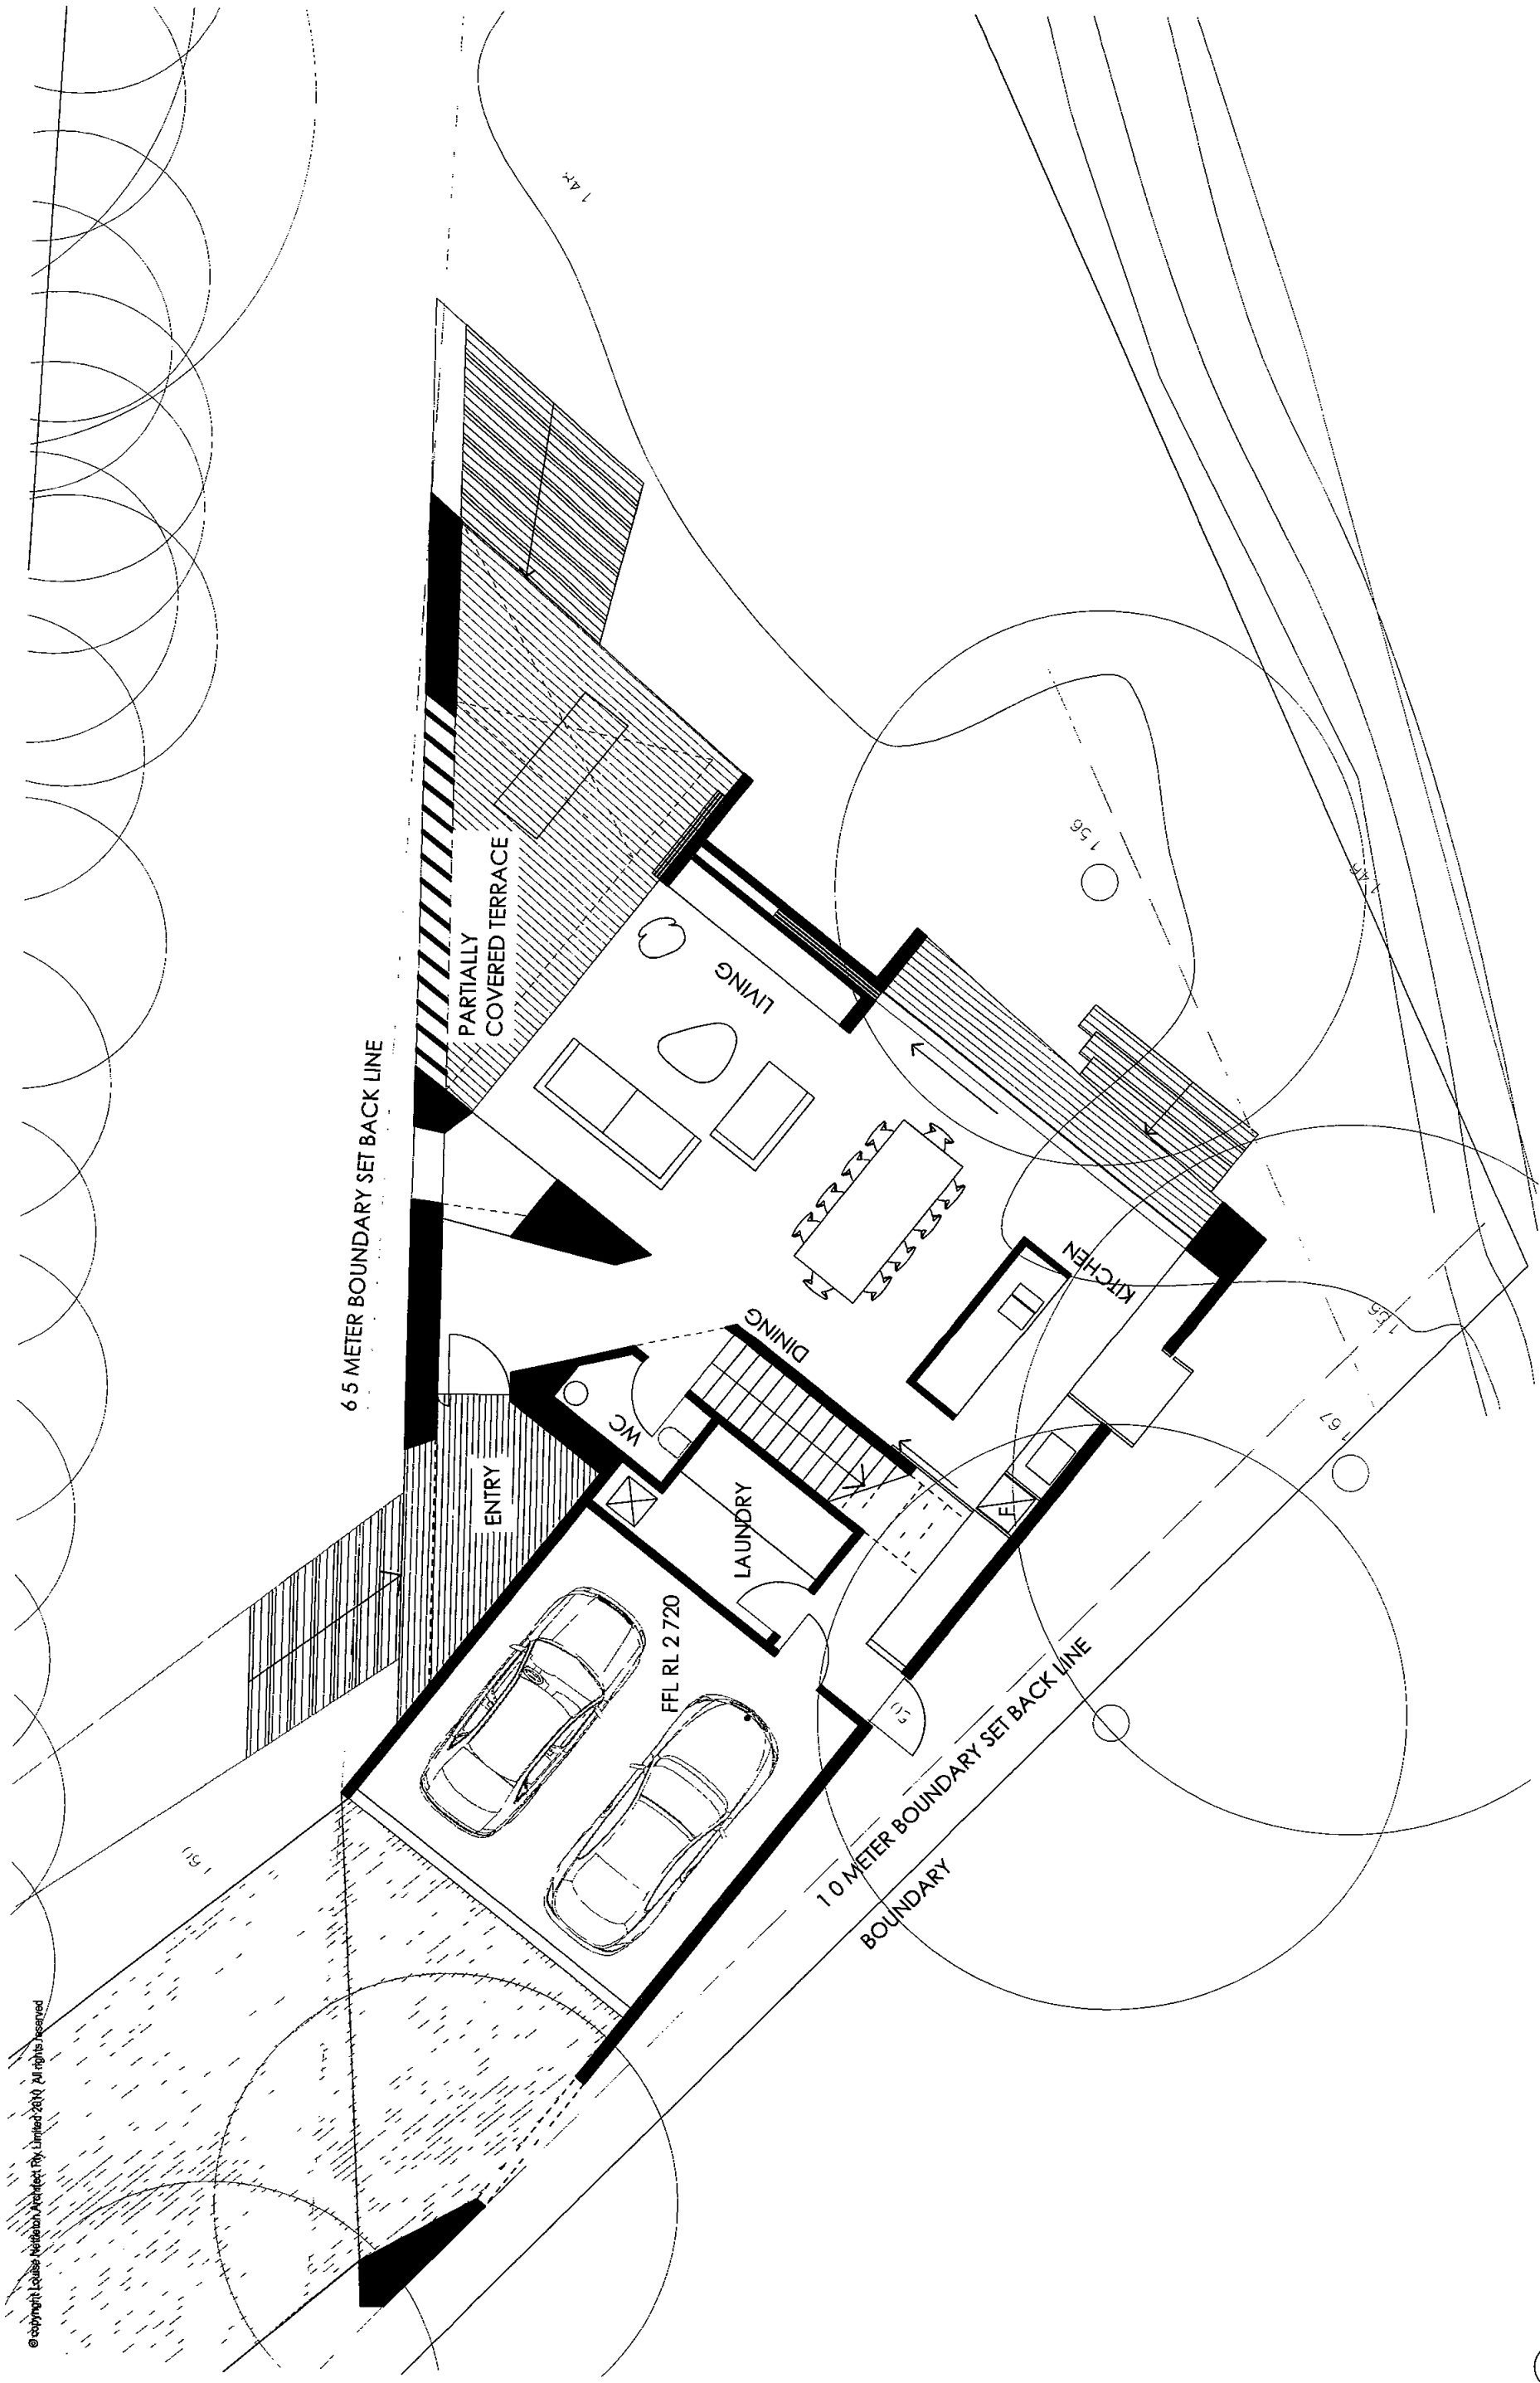

LEVEL 1
1:100

loulse nettleton architects

T 02 9318 0428 | www.nettletonarchitect.com | 70 Buckingham St Surry Hills NSW 2010 | ABN 13 011 071 622 | ARB 6453 | Nominated Architect Louise Nettleton


2010.02 | Bayview House

Plans Level 1 ASK-110-000

01

1:100 @ A3 101014

DECK WITH
DAY BED

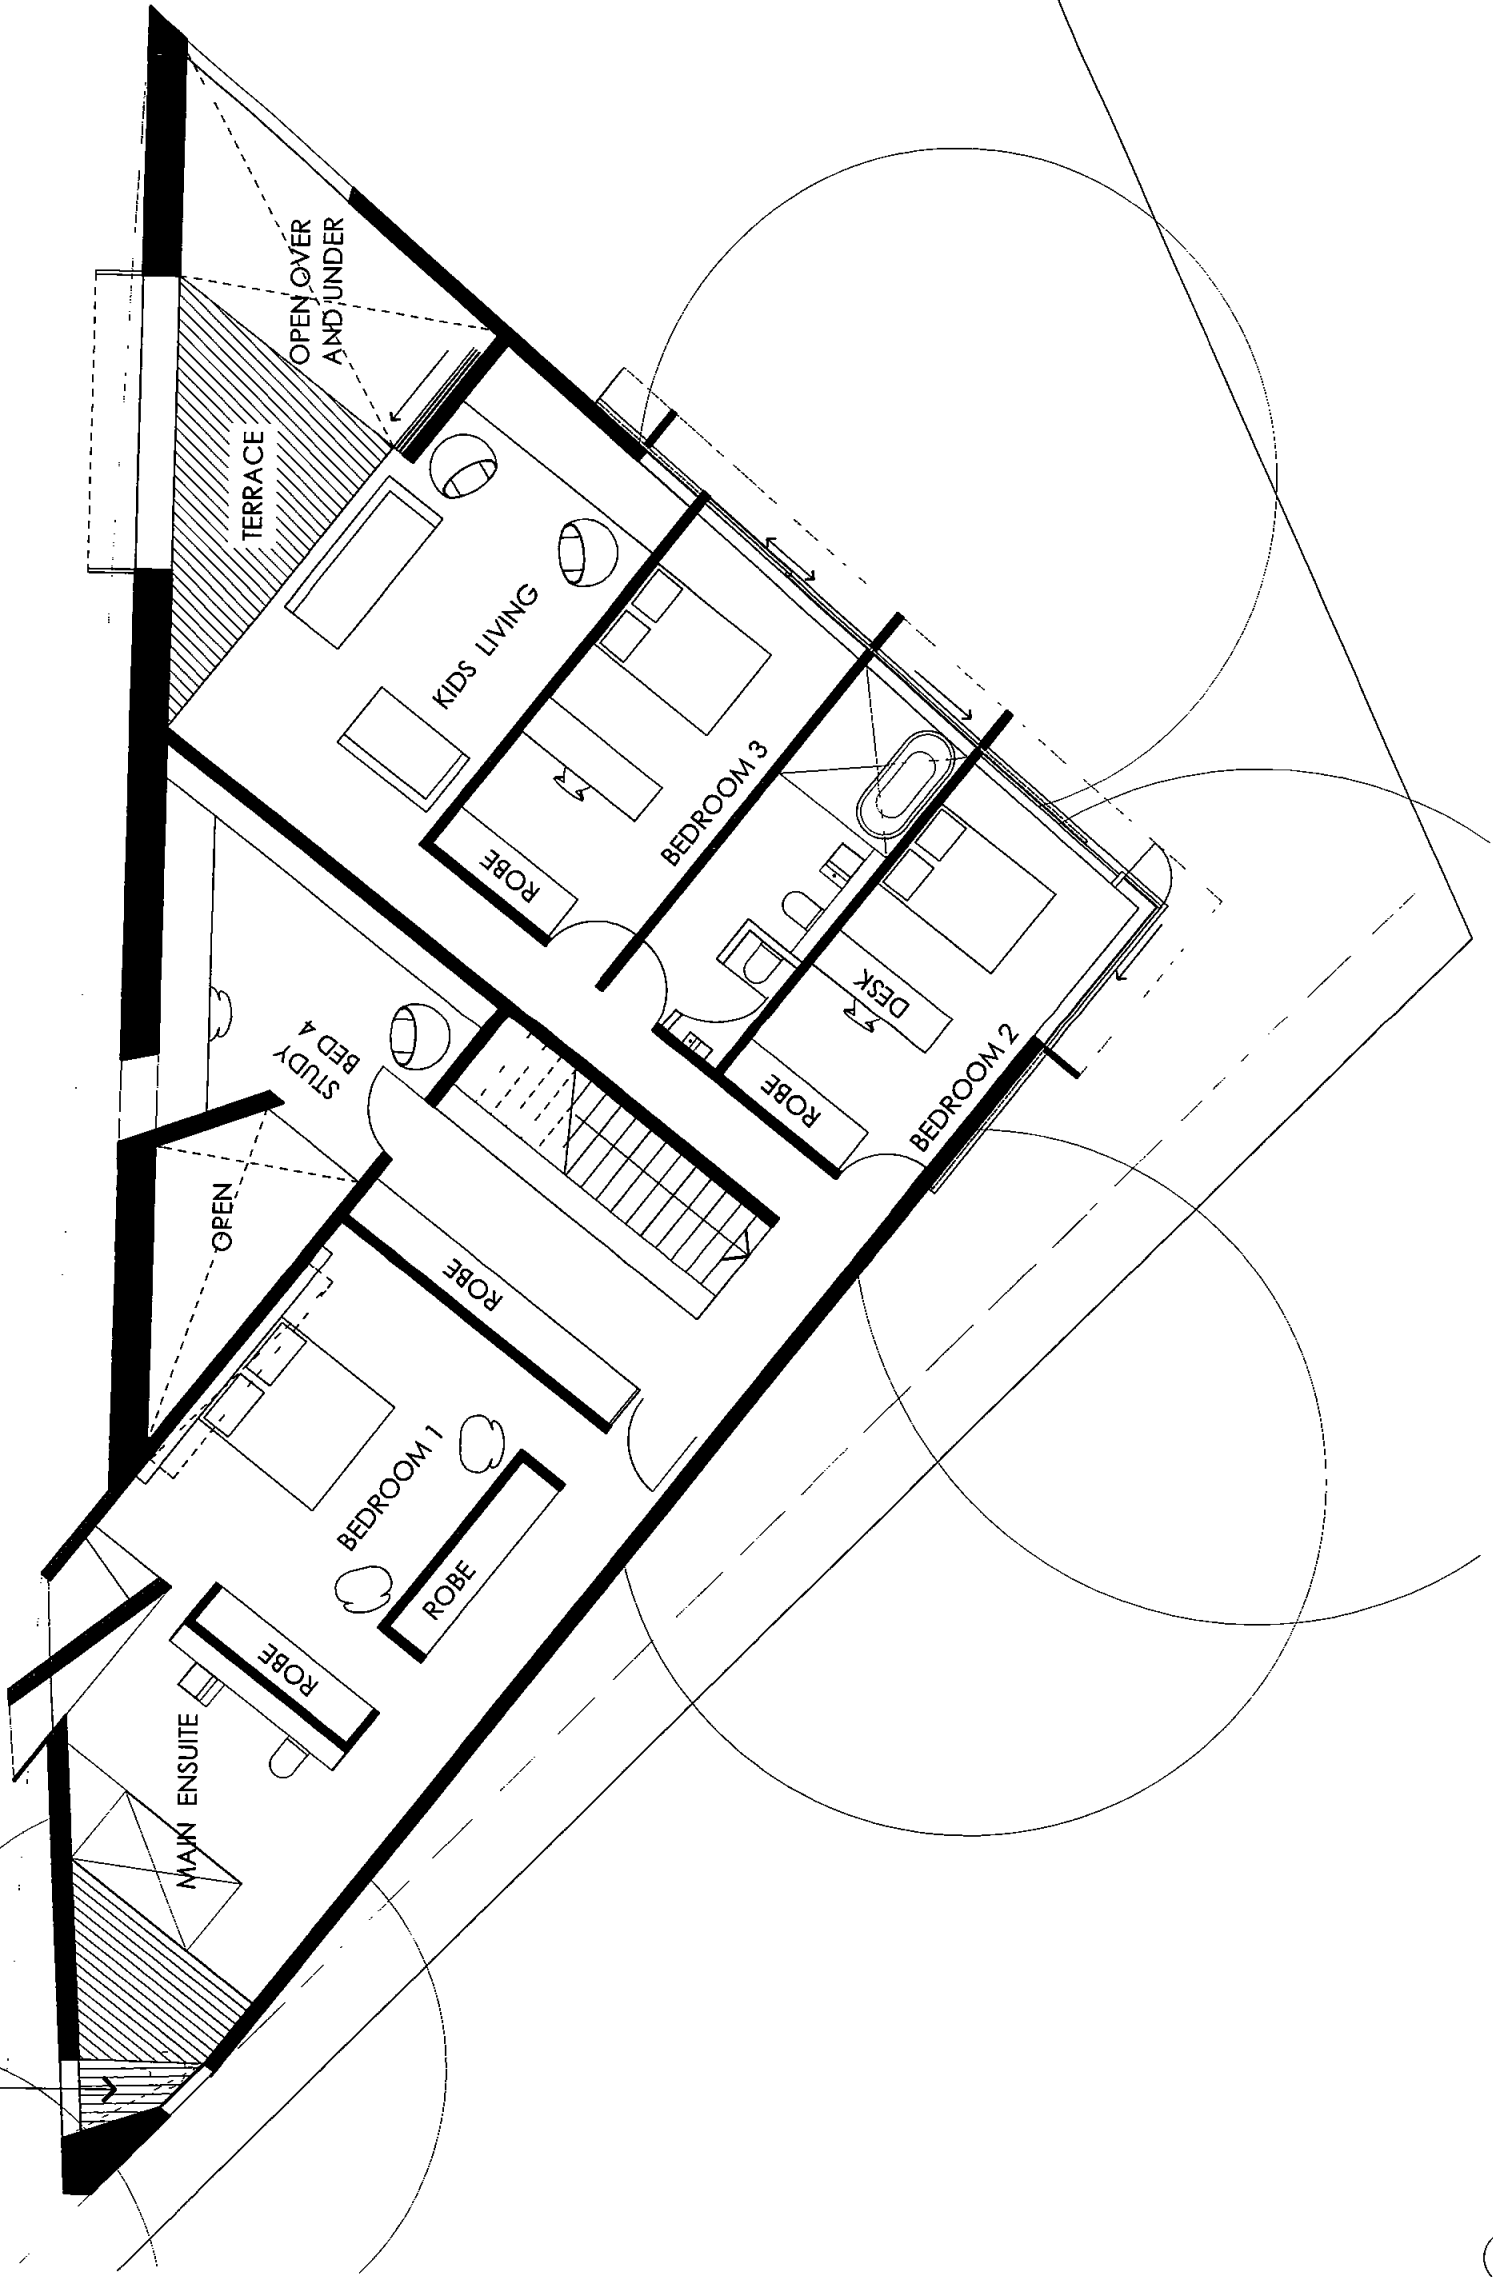

LEVEL 2
1:100

loulse nettleton architects


T 02 9318 0428 | www.nettletonarchitect.com | 70 Buckingham St Surry Hills NSW 2010 | ABN 13 011 071 622 | ARB 6453 | Nominated Architect Louise Nettleton

2010.02 | Bayview House

Plans Level 2 ASK-110-001

01


1:100 @ A3 10/10/14

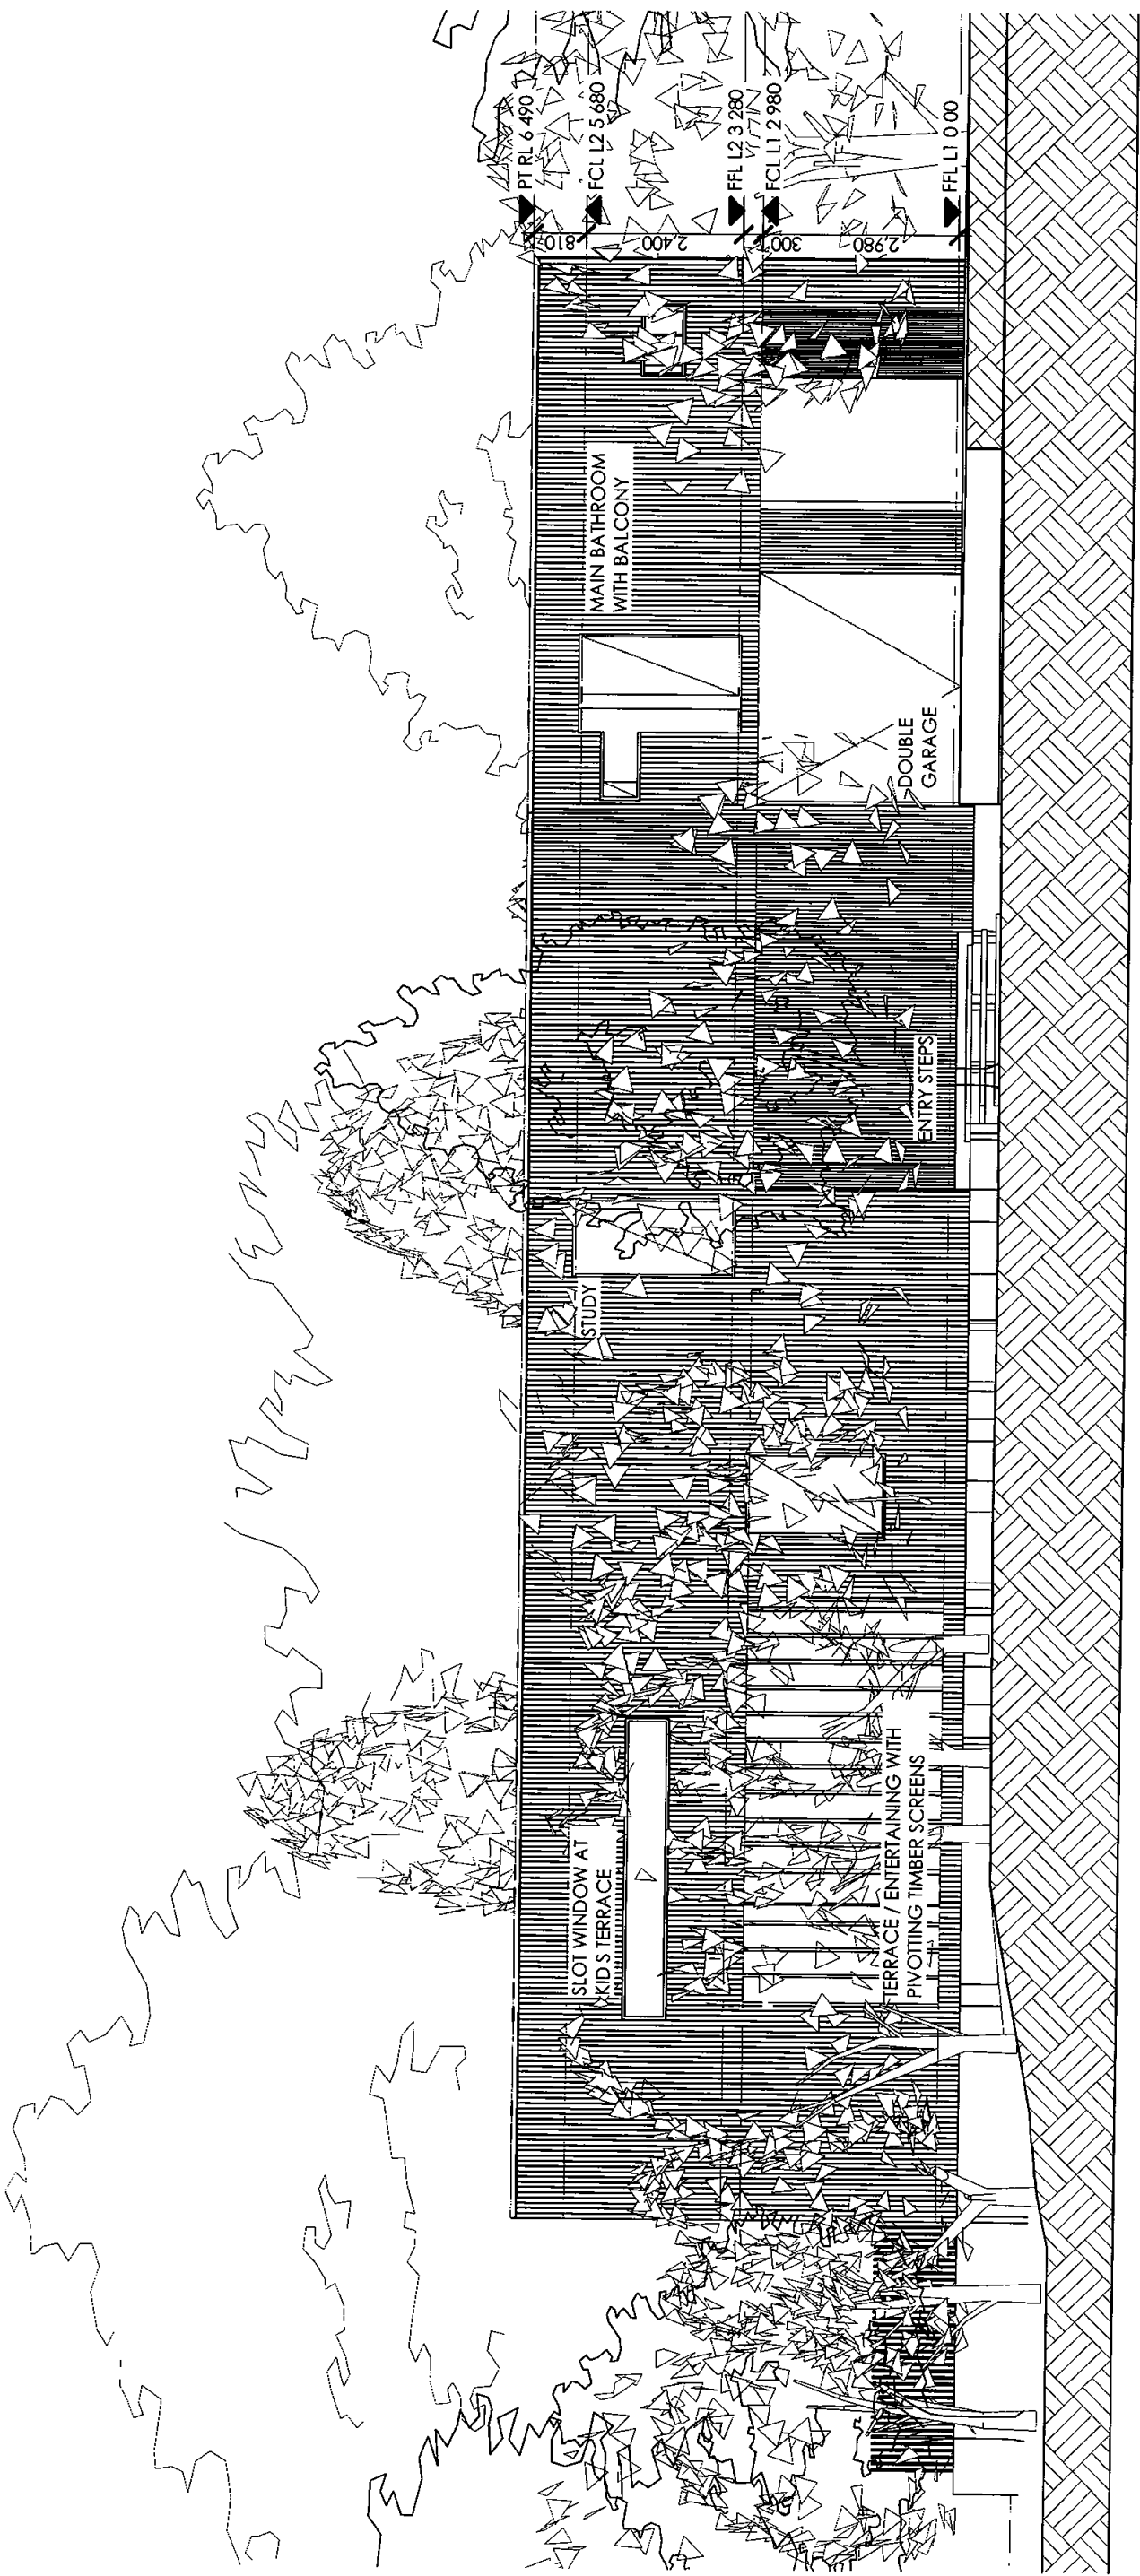


NORTH ELEVATION
1 100

1



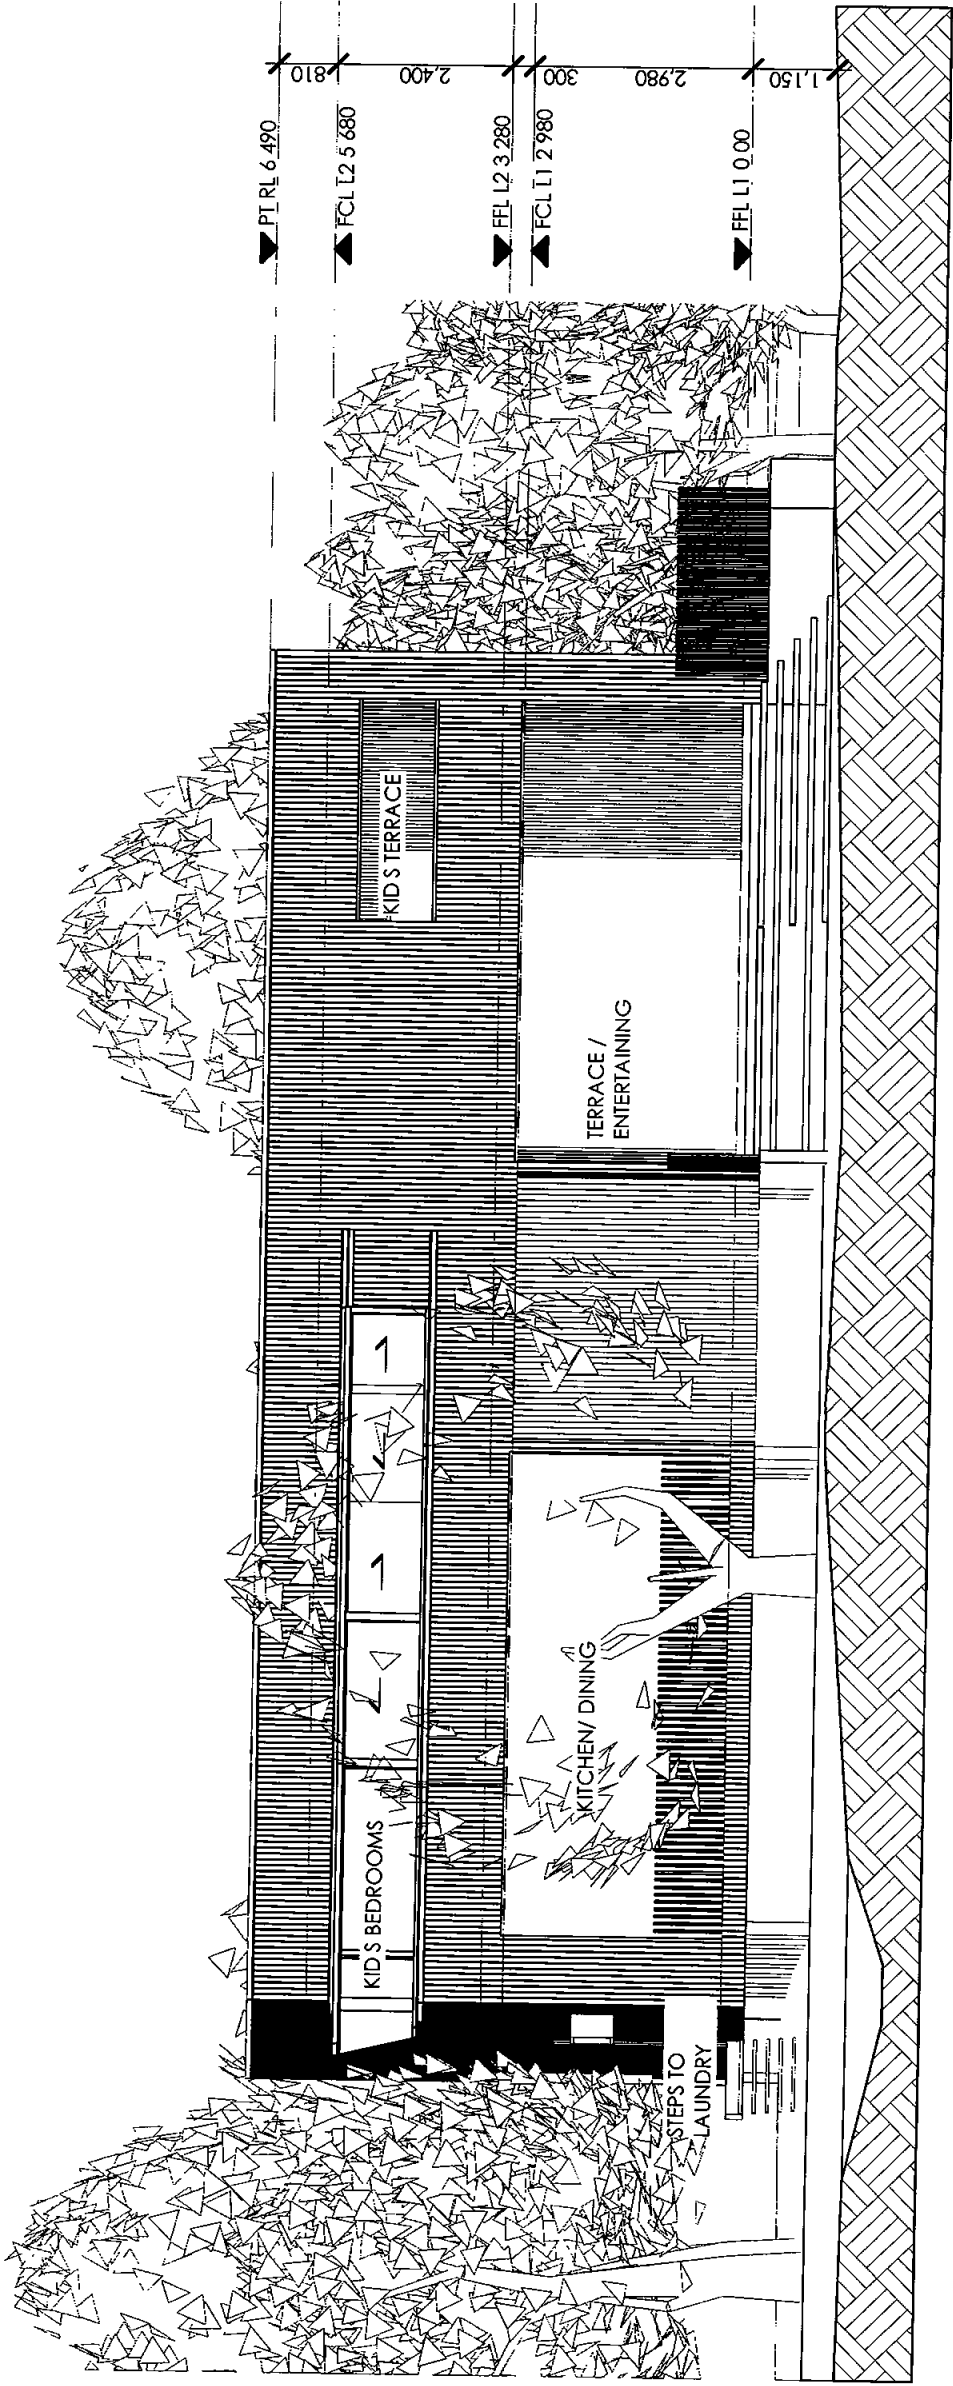

SOUTH EAST ELEVATION
1:100

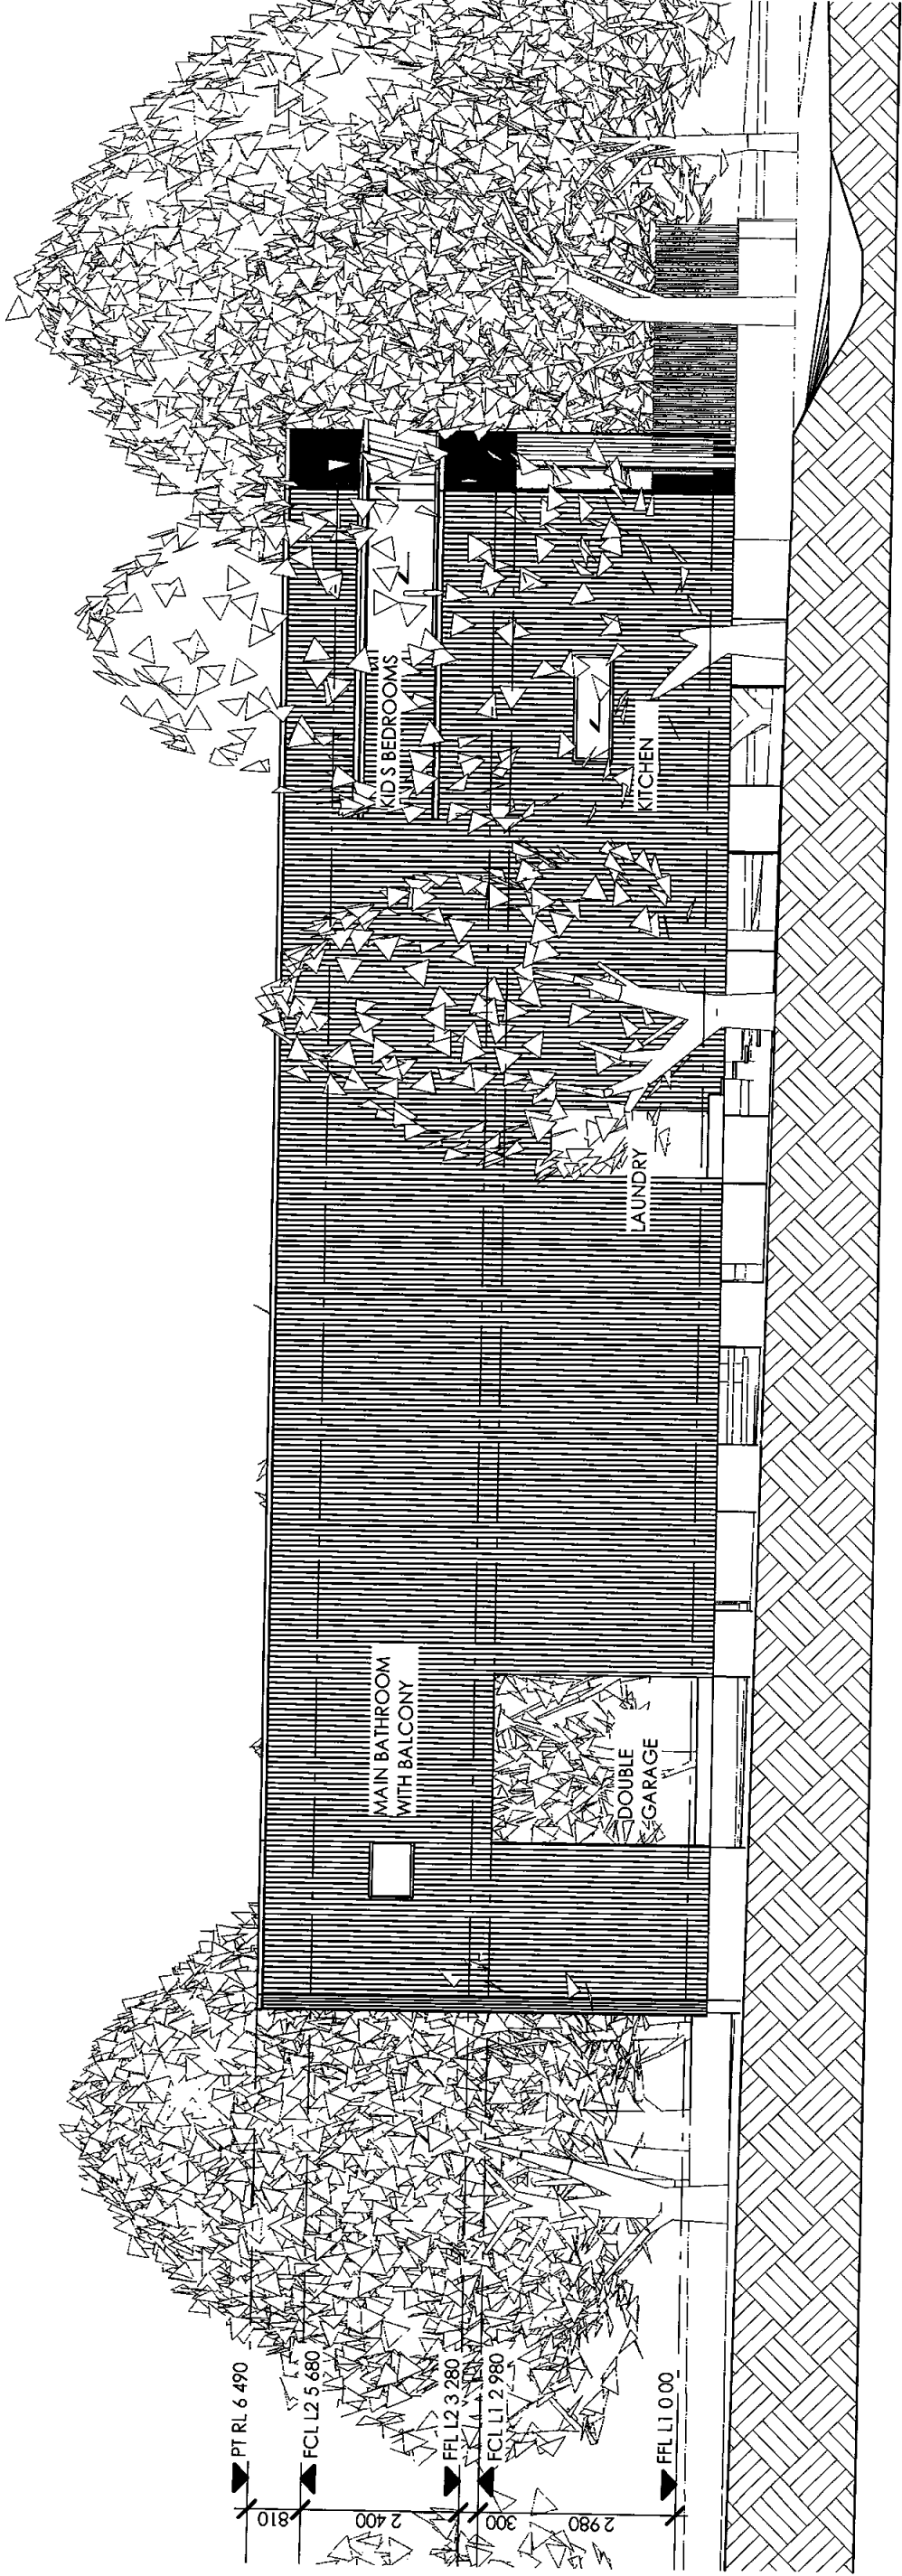

SOUTH WEST ELEVATION
1:100



