

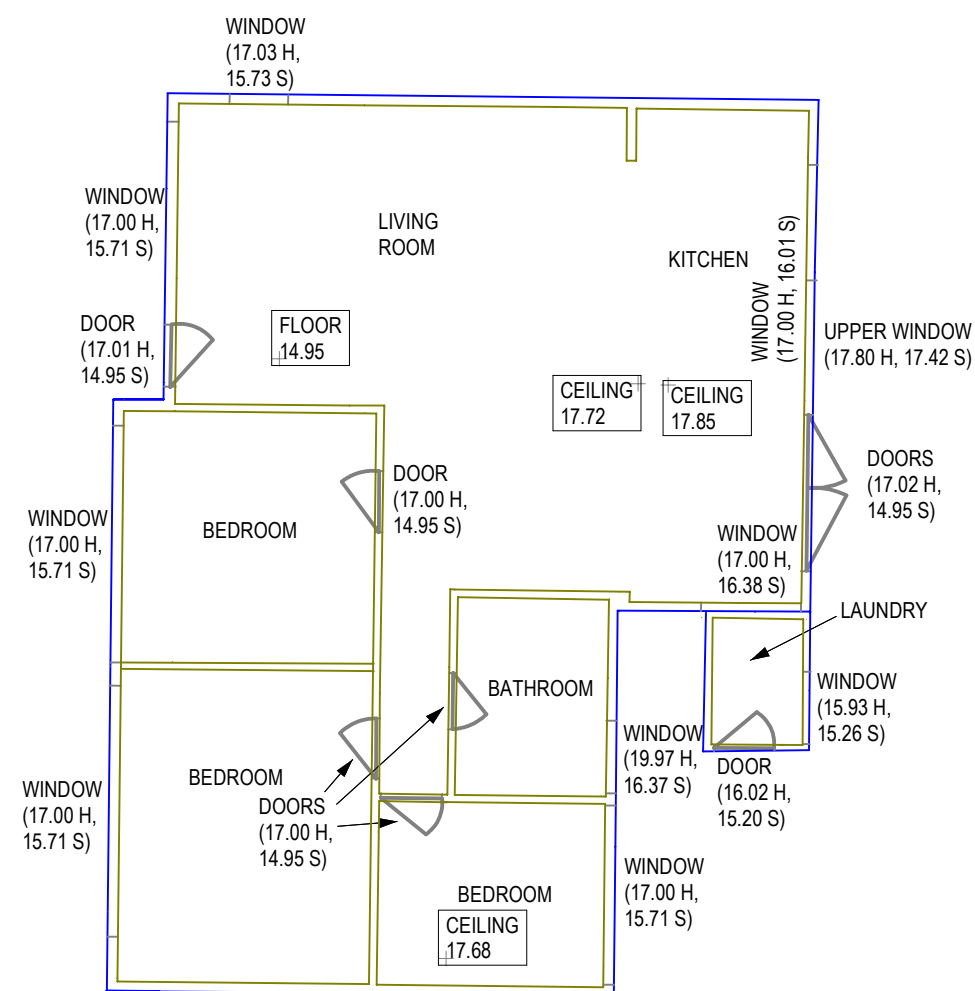


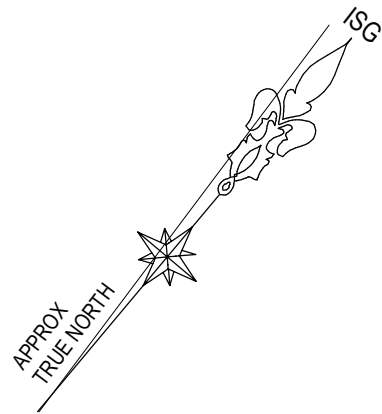

GROUND FLOOR LAYOUT

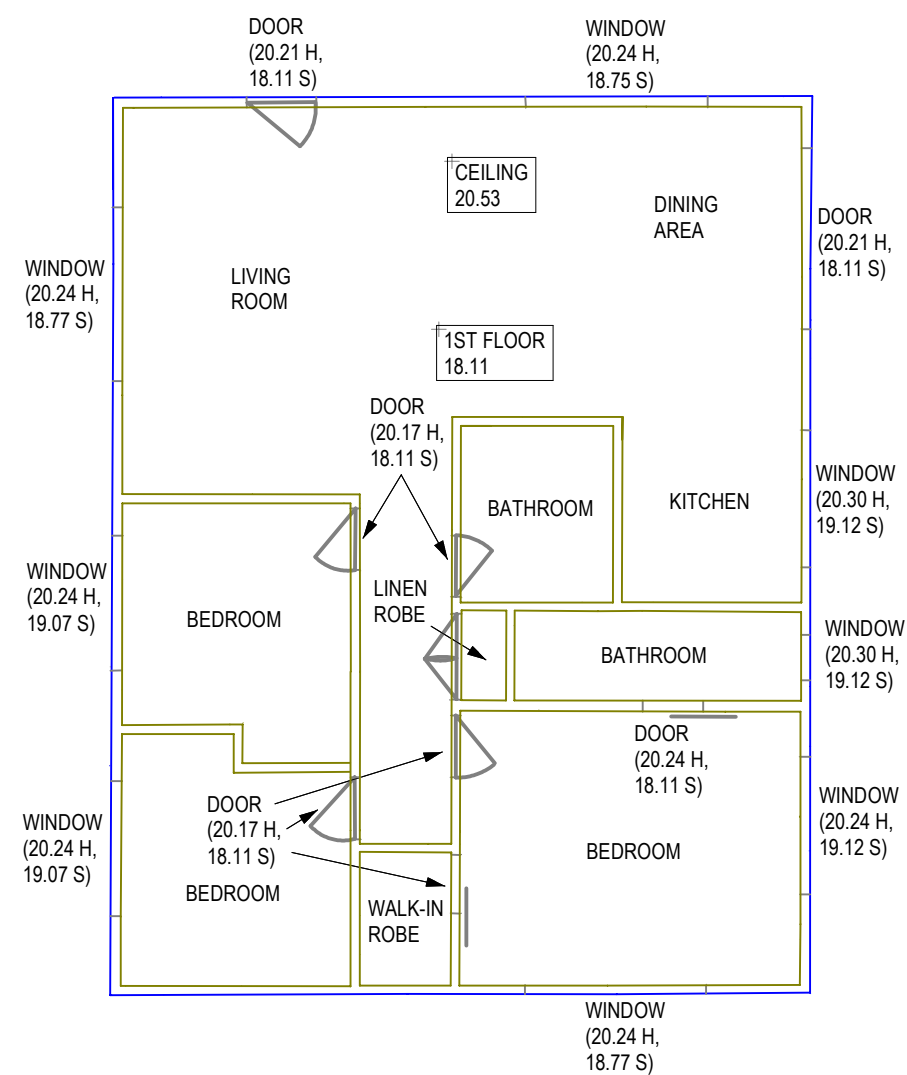

1ST FLOOR LAYOUT

NOTES:

- LEVELS SHOWN ARE TO AUSTRALIAN HEIGHT DATUM. ORIGIN OF RL'S; ALTITUDE SURVEYS (PLAN REF - 19192) BM NAIL IN KERB - RL 19.15 (A.H.D.)
- THIS PLAN IS PROVIDED FOR THE PRIVATE & CONFIDENTIAL USE OF THE CLIENT MENTIONED ONLY AND CANNOT BE USED OR RELIED UPON BY ANOTHER PARTY.

PROJECT : PLAN SHOWING INTERNAL SURVEY OVER LOT 51 IN DP 12074 AT NO.20 KEVIN AVE, AVALON BEACH.	
CLIENT : MR MATTHEW ASHCROFT	
DATUM : A.H.D.	DATE : 1/04/2020
SHEET No. 1 OF 1 SHEETS	
DRAWING No. : 19192INT	
JOB REF : 19192	SCALE : 1:100
 ALTITUDE SURVEYS Precision from the ground up ABN: 50 624 984 747 PHONE: 0450 85 85 00 EMAIL: ALTITUDESURVEYS@OUTLOOK.COM INTERNET: WWW.ALTITUDESURVEYS.COM.AU	