



1 Prop. Winter 9am



2 Prop. Winter 12pm

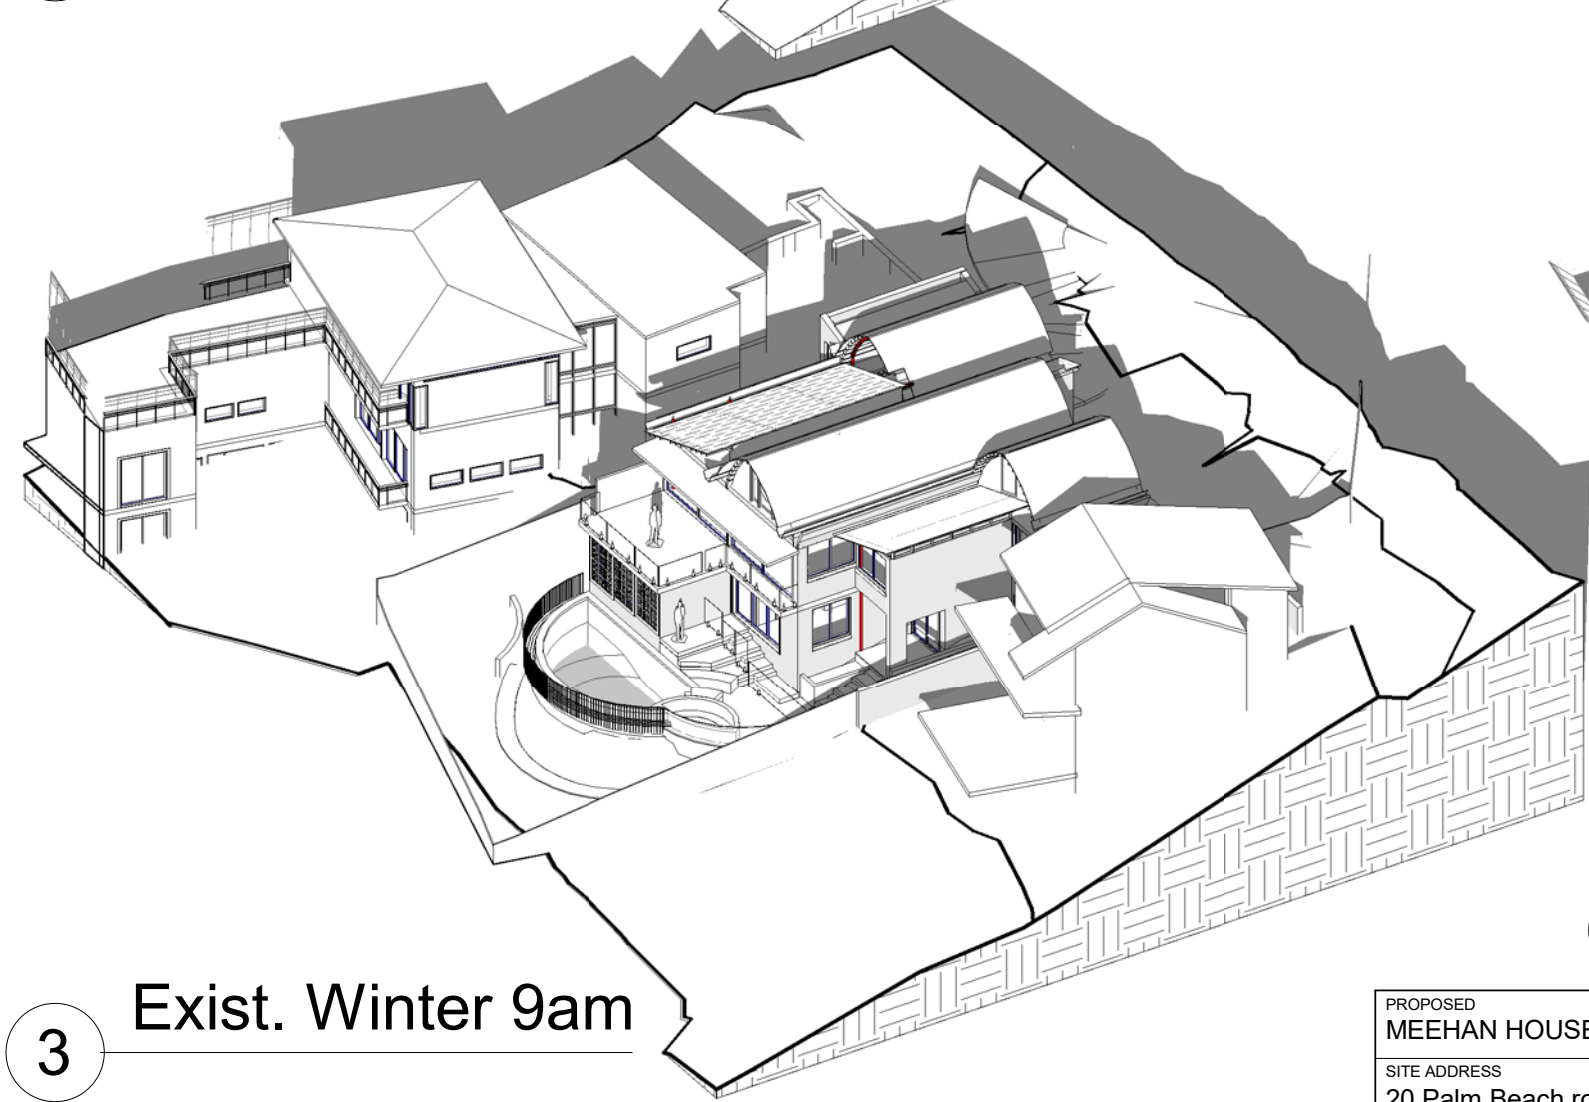


3 Exist. Winter 9am

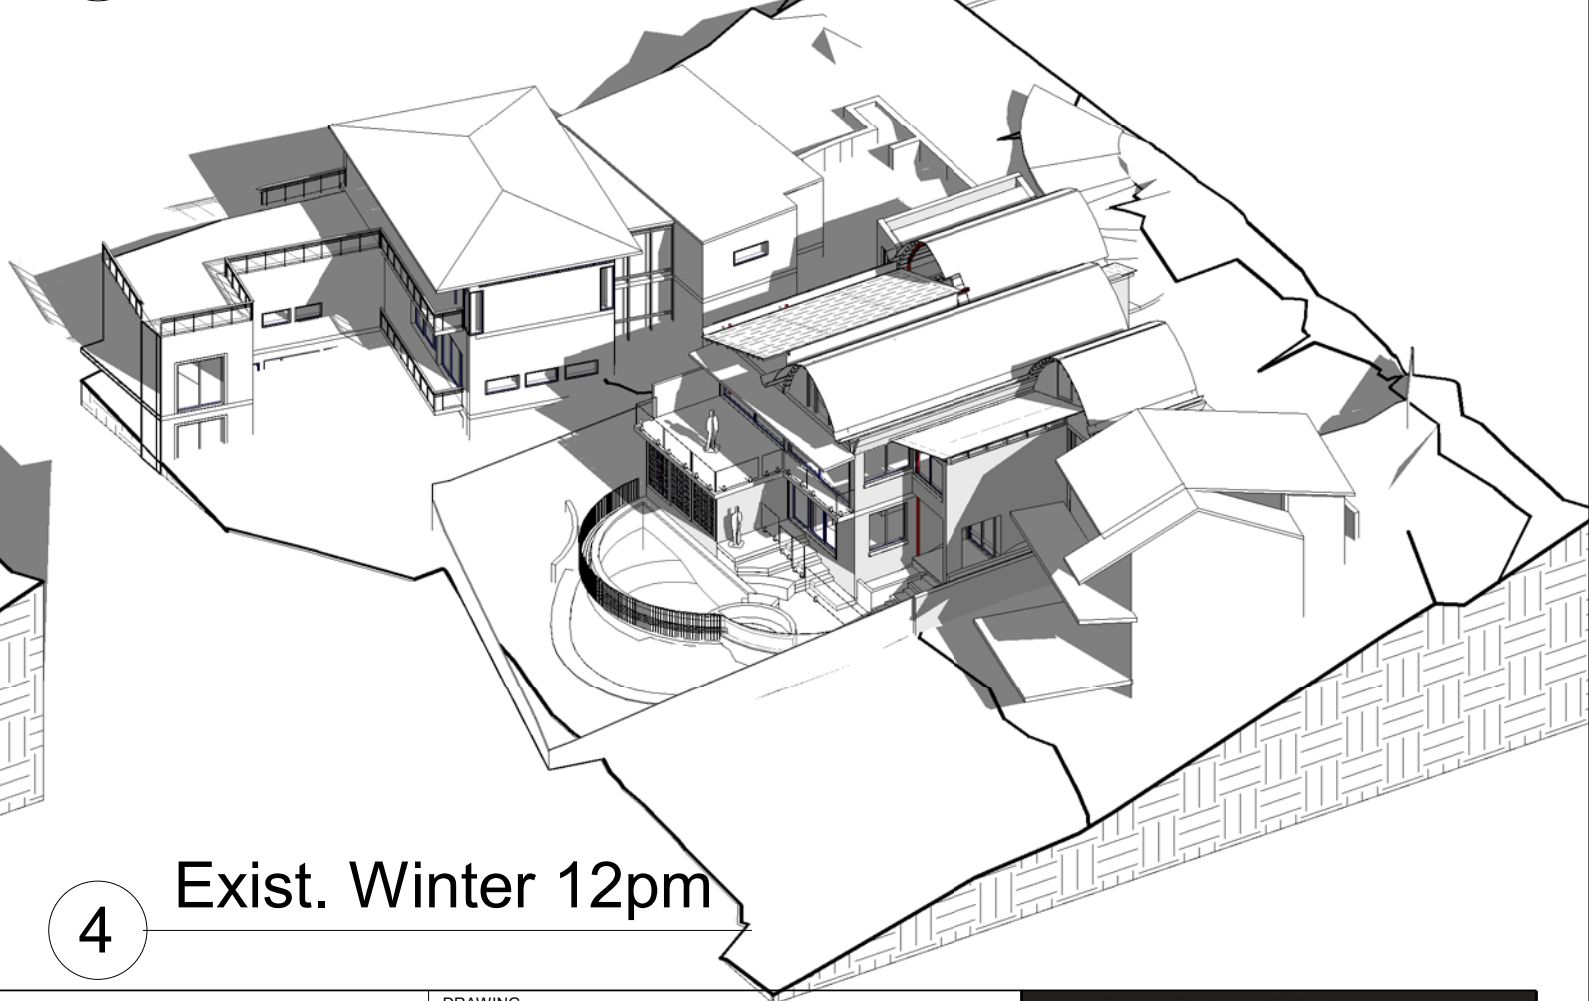

4 Exist. Winter 12pm

PROPOSED MEEHAN HOUSE		DRAWING 9 and 12 pm Mid winter		<b>MICHAEL ROBILLIARD &amp; ASSOCIATES</b>
SITE ADDRESS 20 Palm Beach road ,Palm Beach		64 Goodhope Street, Paddington NSW 2021 <small>Tel. 9331 2232    Mob. 0431 295 512</small>		
DATE 04-Mar-20 11:05:39 AM	SCALE		428 WD 101	


Copyright © This drawing remains the property of Michael Robilliard & Associates Pty Ltd and may not be repeated without written consent. DO NOT SCALE from drawing. All dimensions are in millimetres and are to be on site prior to construction.

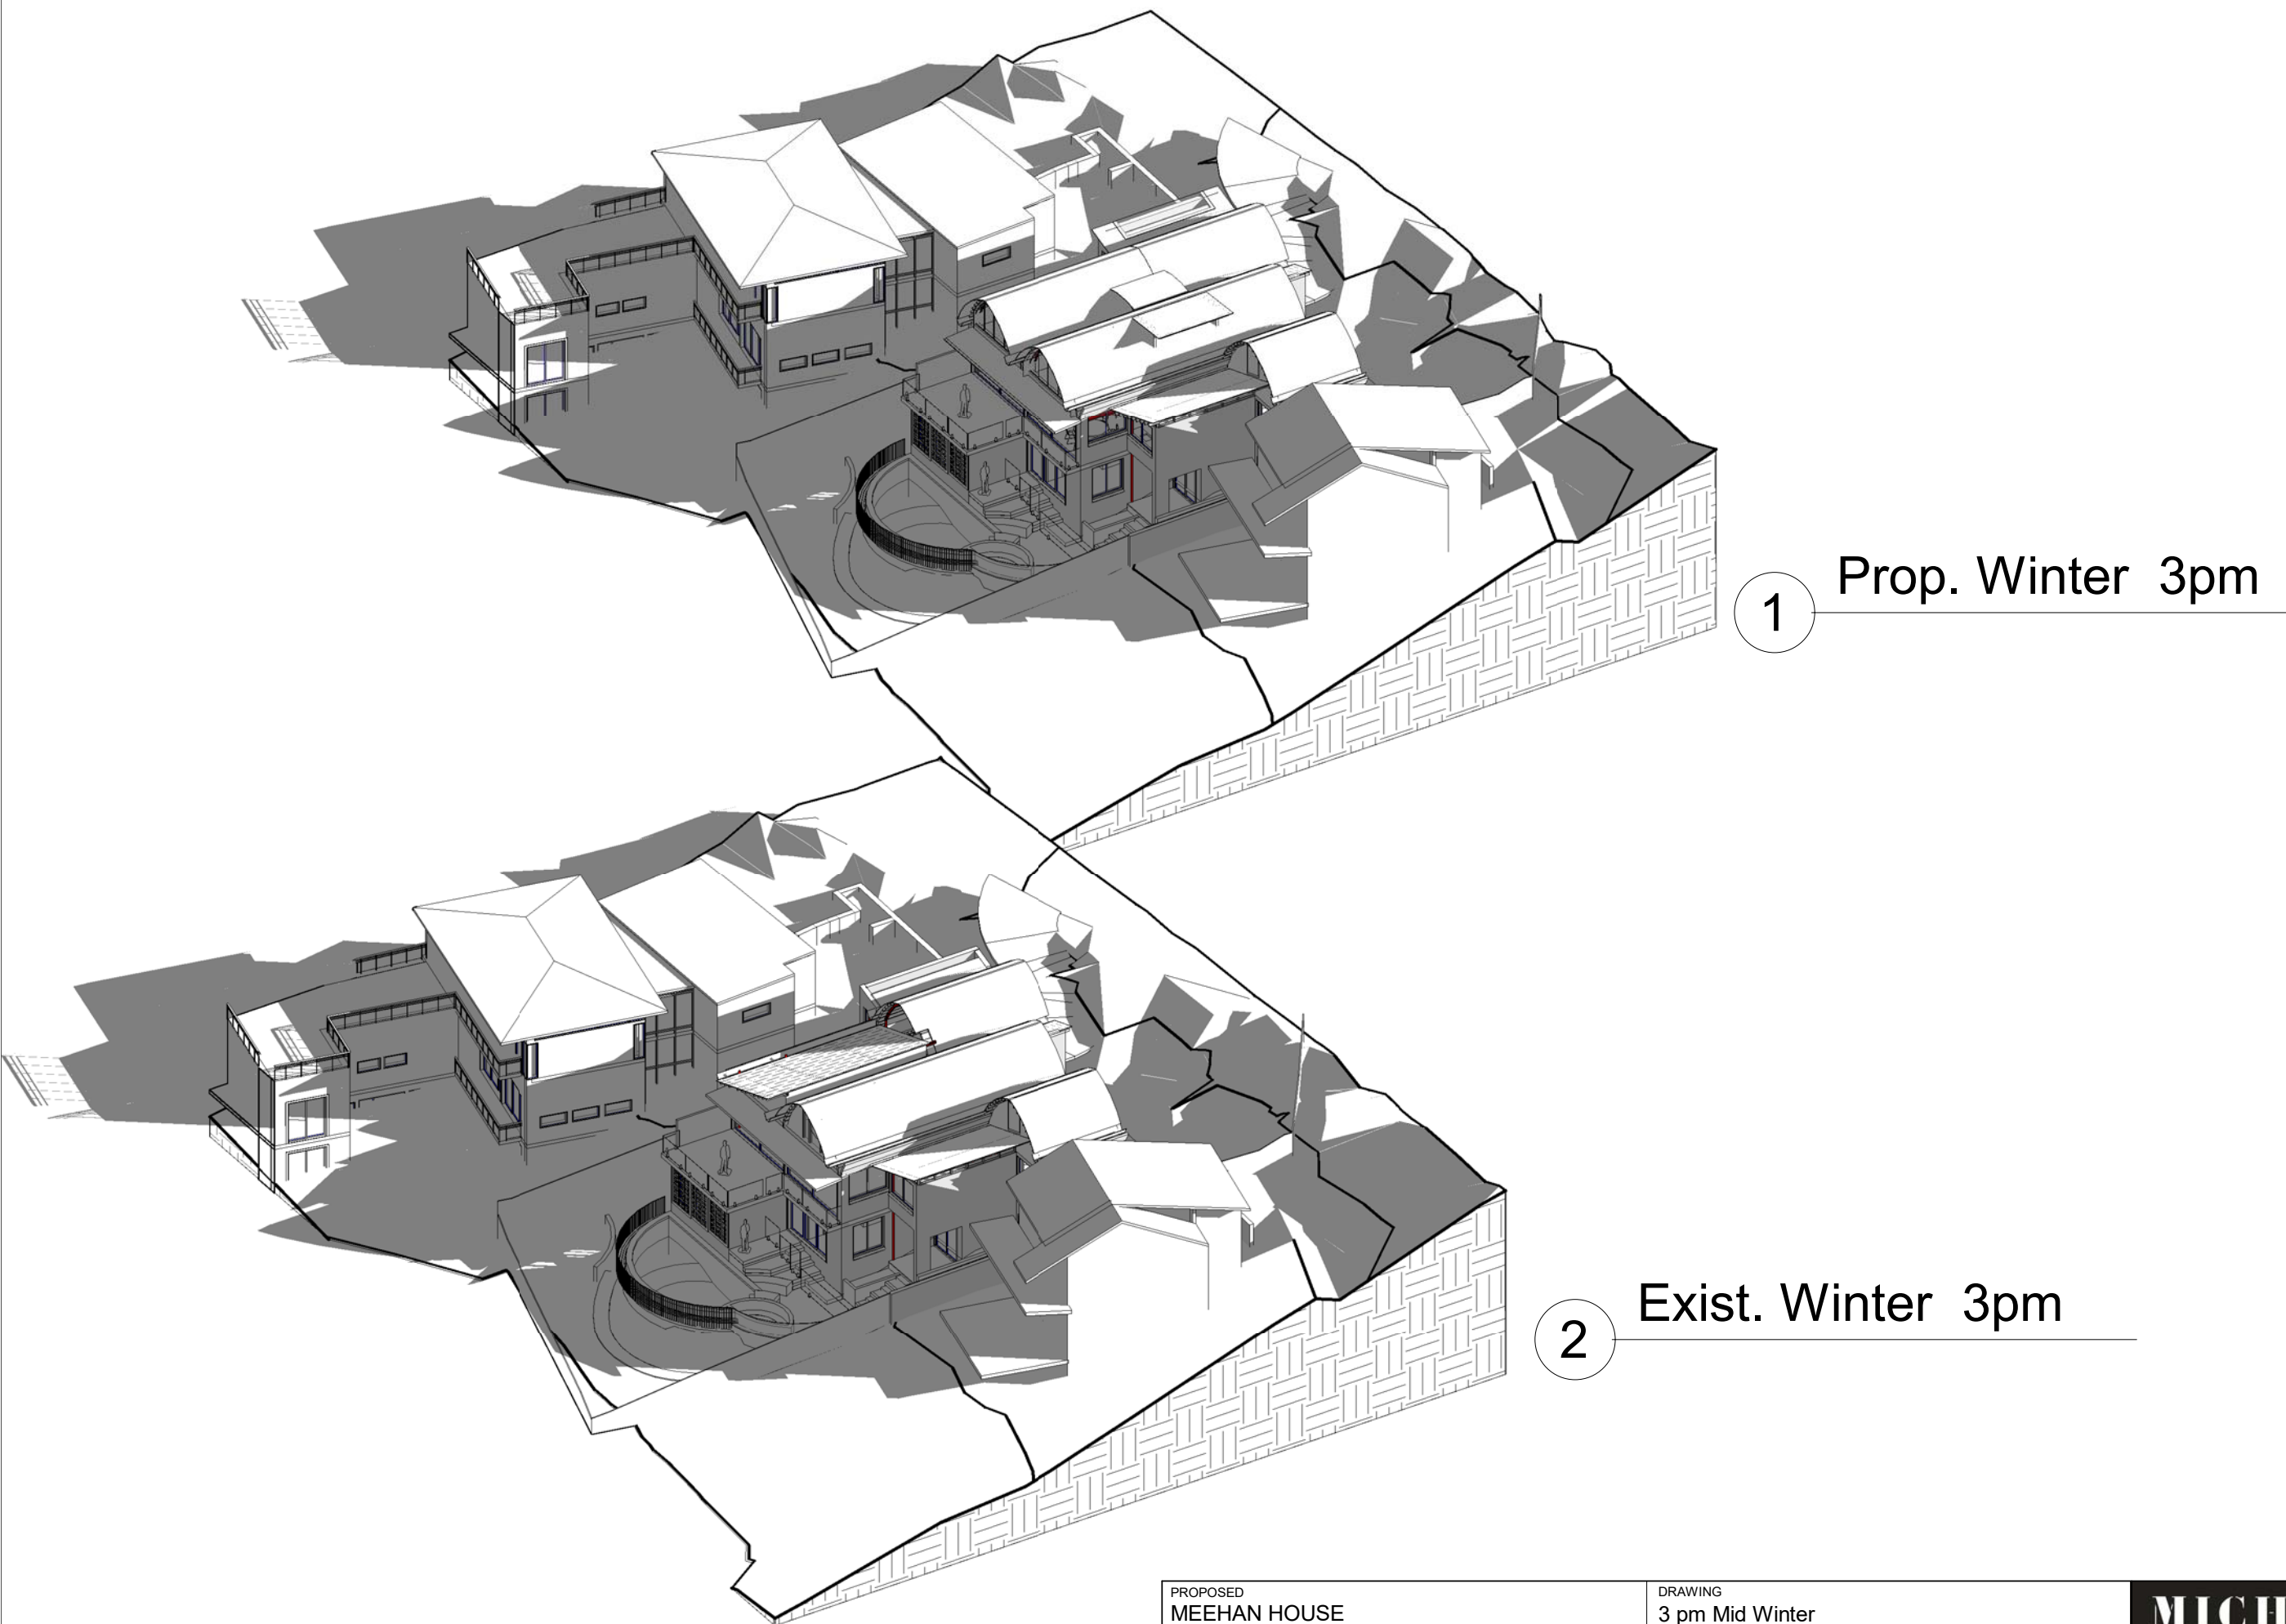

PROPOSED MEEHAN HOUSE		DRAWING 3 pm Mid Winter	
SITE ADDRESS 20 Palm Beach road ,Palm Beach		64 Goodhope Street, Paddington NSW 2021 <small>Tel. 9331 2232 Mob. 0431 295 512</small>	
DATE 04-Mar-20 11:05:42 AM	SCALE		428 WD 102

**MICHAEL  
ROBILLIARD  
& ASSOCIATES**



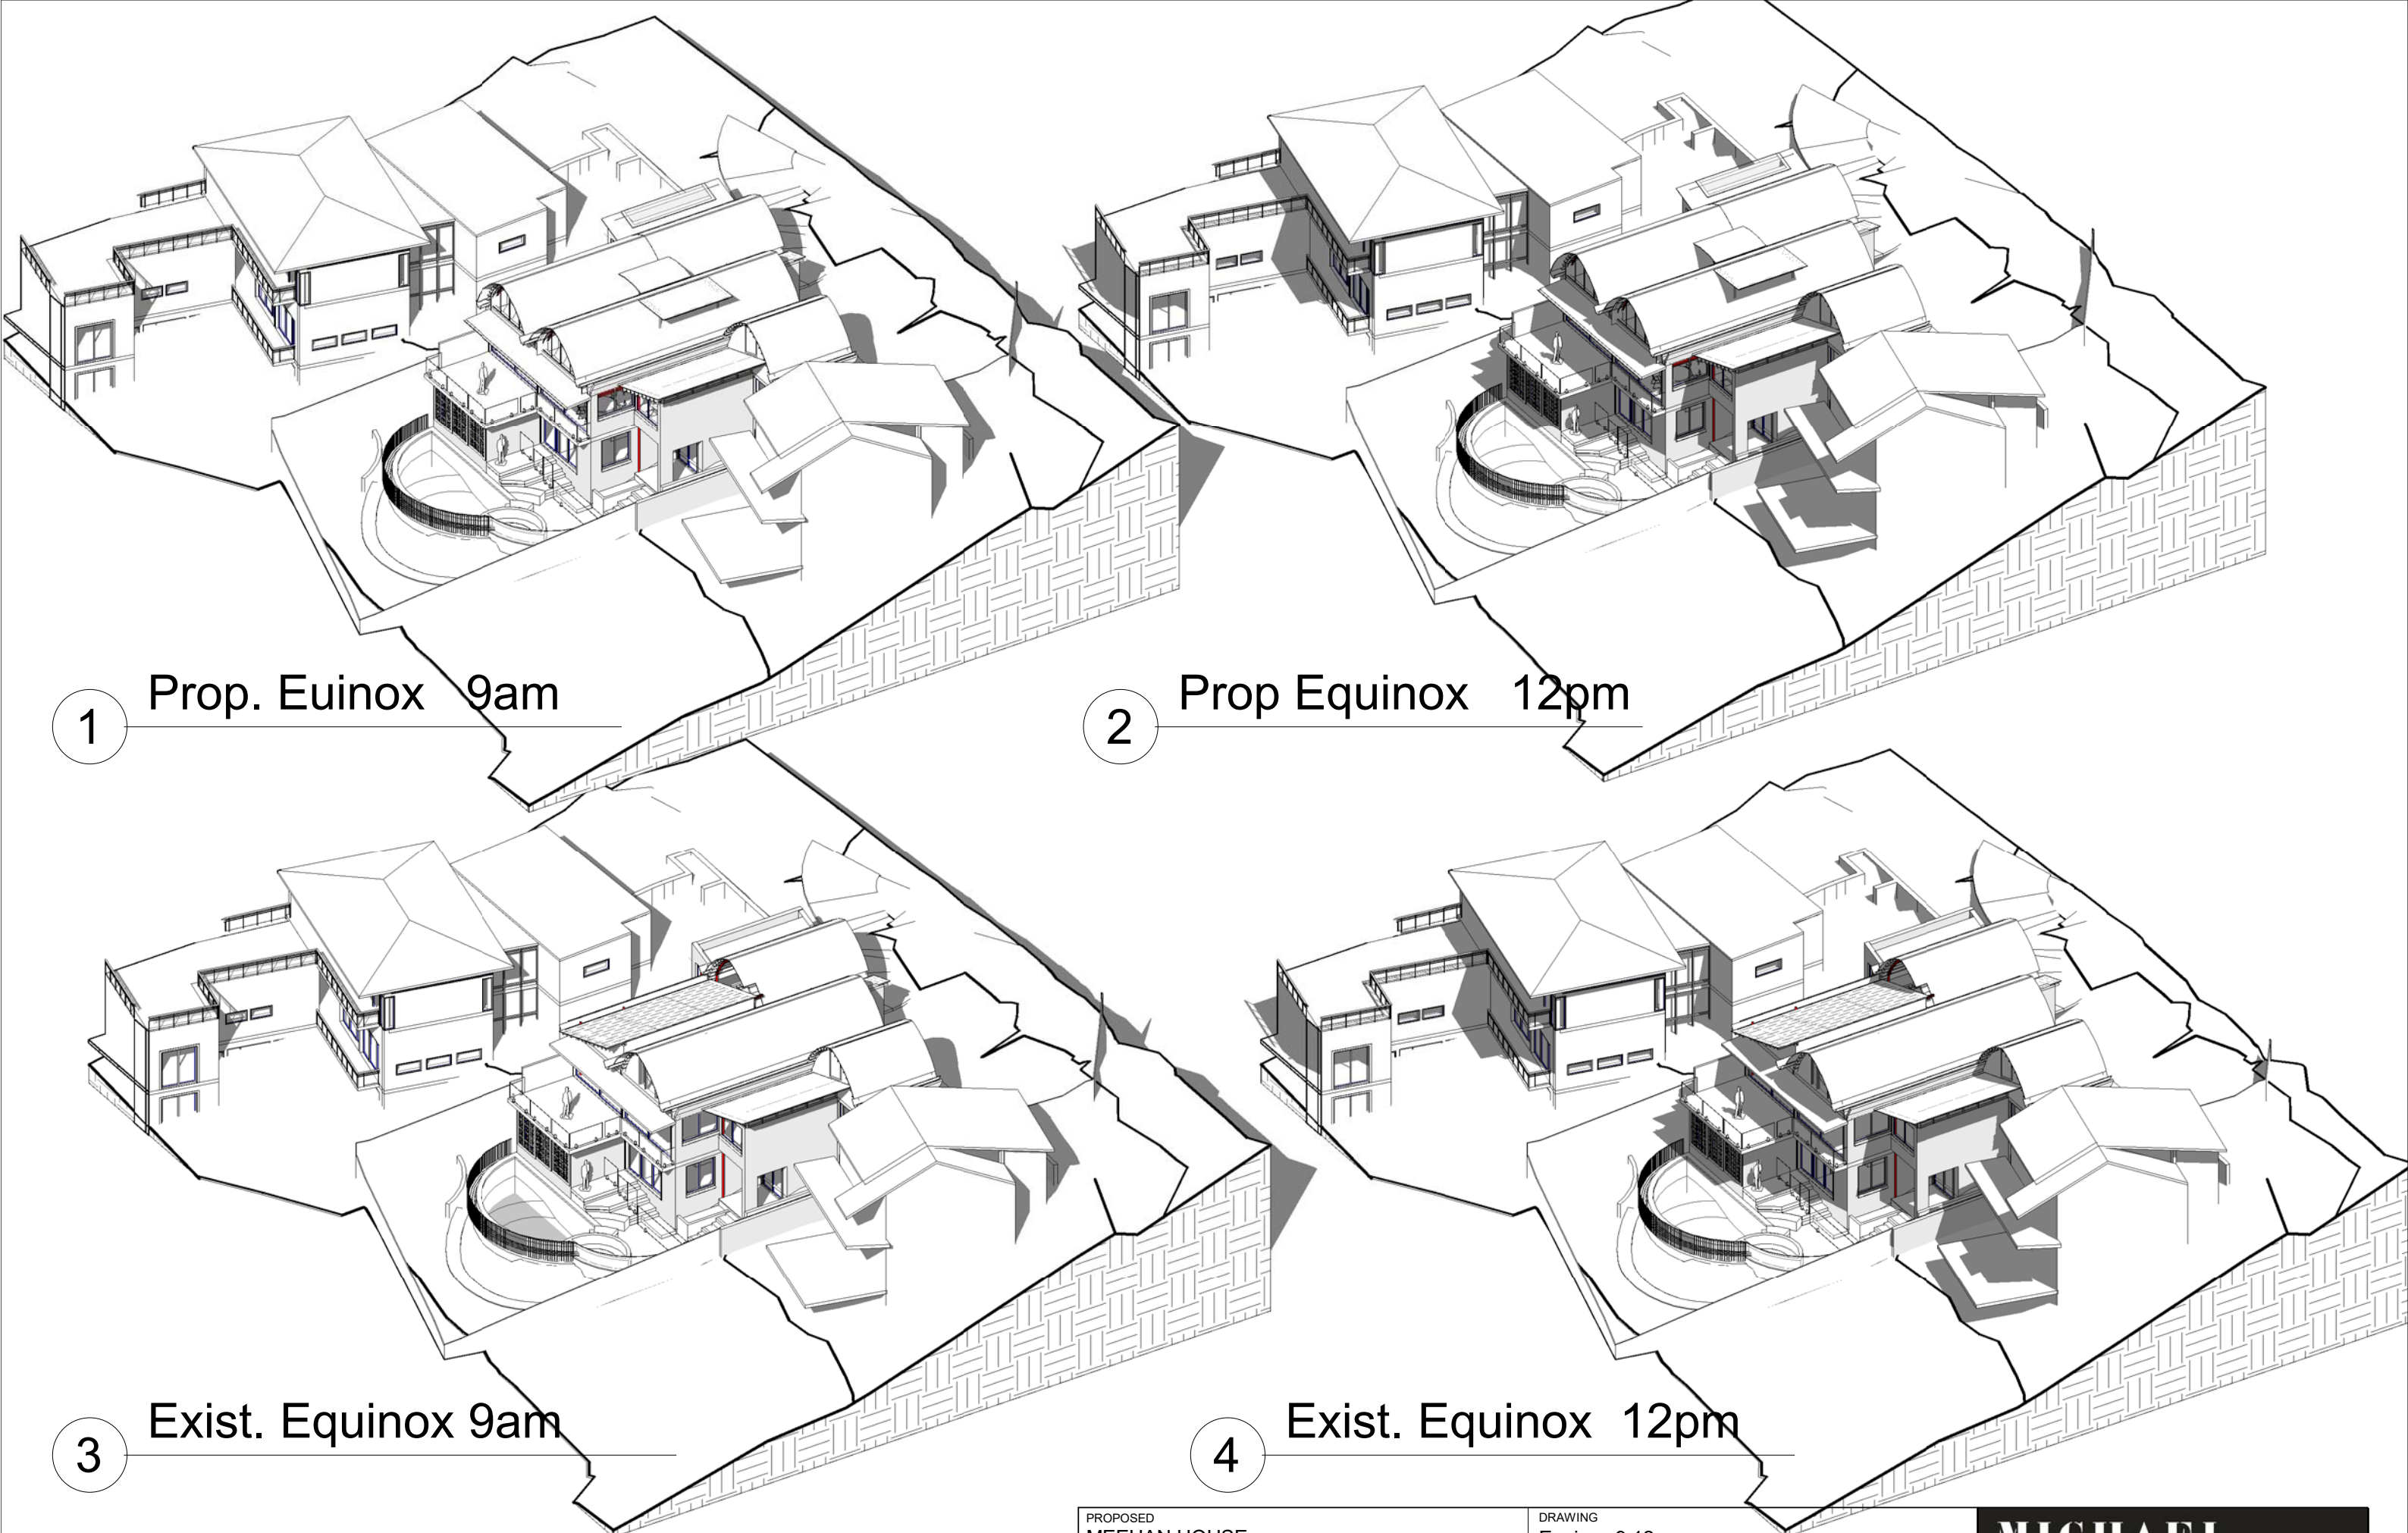

1 Prop. Euinox 9am

2 Prop Equinox 12pm

3 Exist. Equinox 9am


4 Exist. Equinox 12pm

PROPOSED MEEHAN HOUSE		DRAWING Equinox 9 12		 <b>MICHAEL ROBILLIARD &amp; ASSOCIATES</b>
SITE ADDRESS 20 Palm Beach road ,Palm Beach		64 Goodhope Street, Paddington NSW 2021 <small>Tel. 9331 2232    Mob. 0431 295 512</small>		
DATE 04-Mar-20 11:05:47 AM	SCALE		428 WD 103	



1

Prop. Equinox 3pm

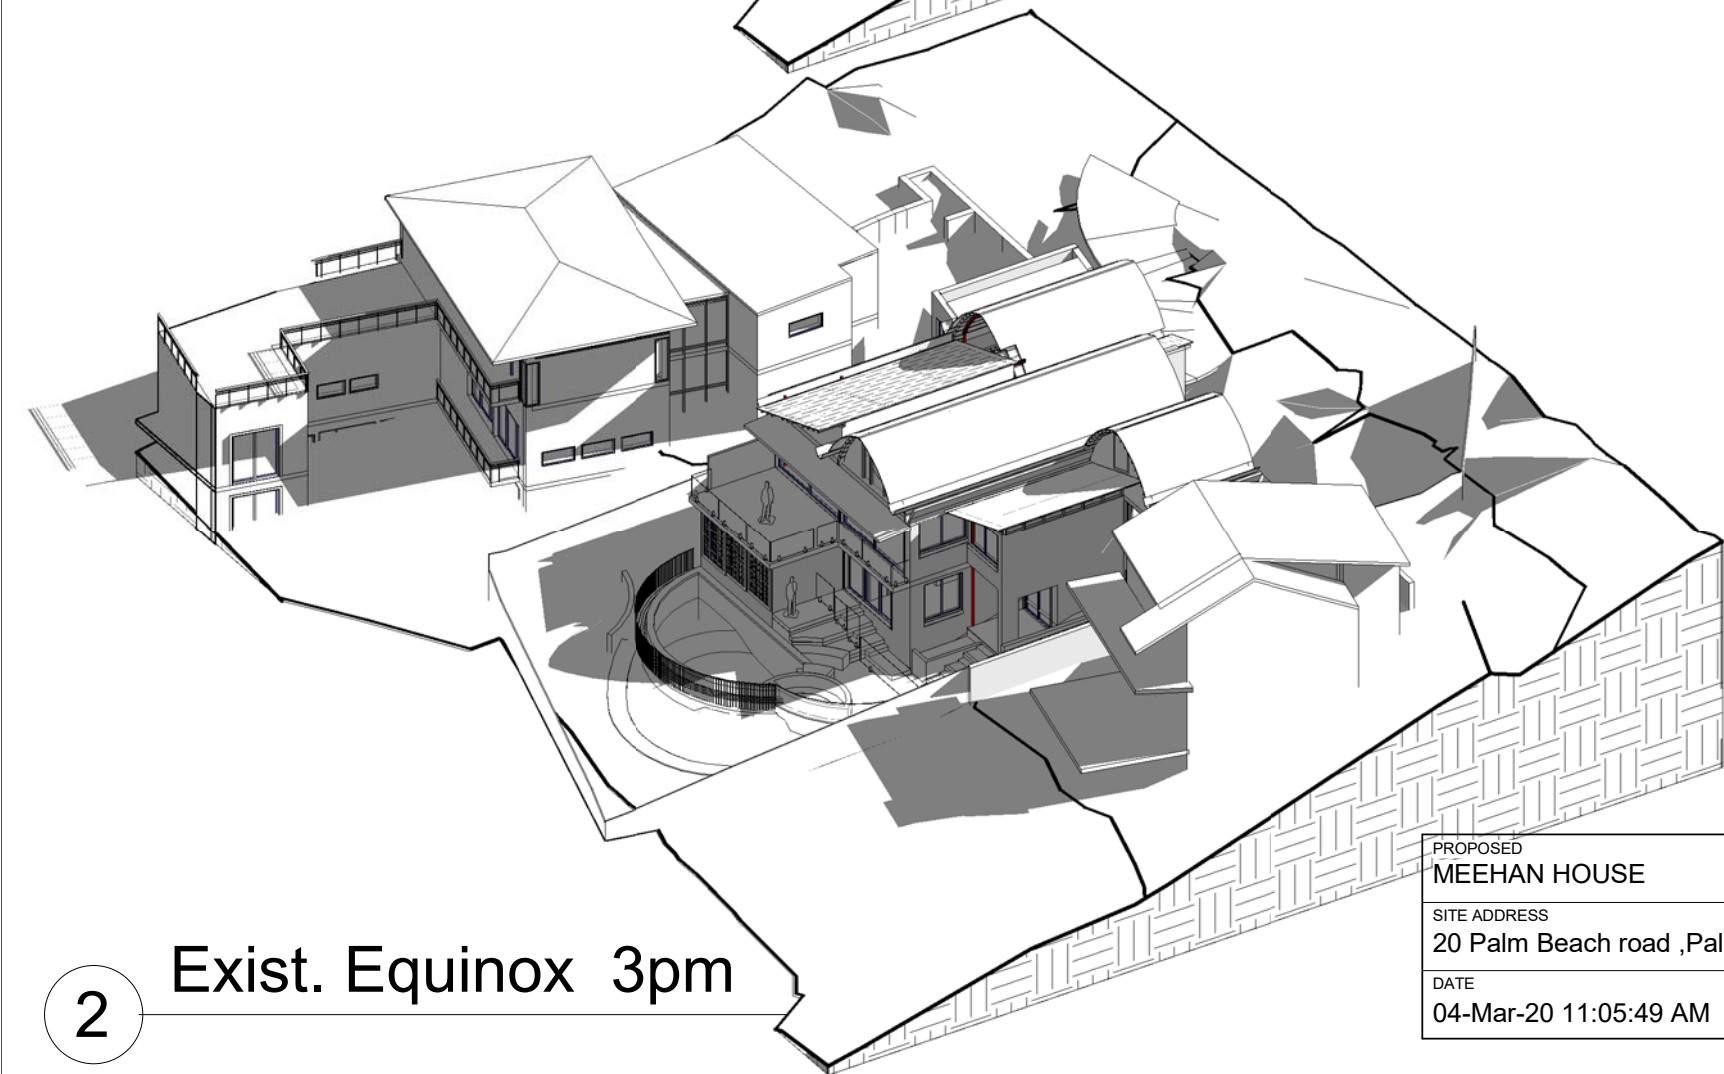

2

Exist. Equinox 3pm

PROPOSED MEEHAN HOUSE		DRAWING Equinox 3	
SITE ADDRESS 20 Palm Beach road ,Palm Beach		64 Goodhope Street, Paddington NSW 2021 <small>Tel. 9331 2232 Mob. 0431 295 512</small>	
DATE 04-Mar-20 11:05:49 AM	SCALE		428 WD 104

**MICHAEL  
ROBILLIARD  
& ASSOCIATES**