






Client: ON COURSE TOURS

Scale 1 : 200 @ A1

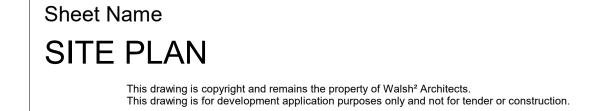



Number

DA100

Description
FOR DEVELOPMENT APPLICATION APPROVAL

Date 29.01.20

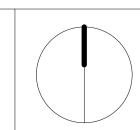

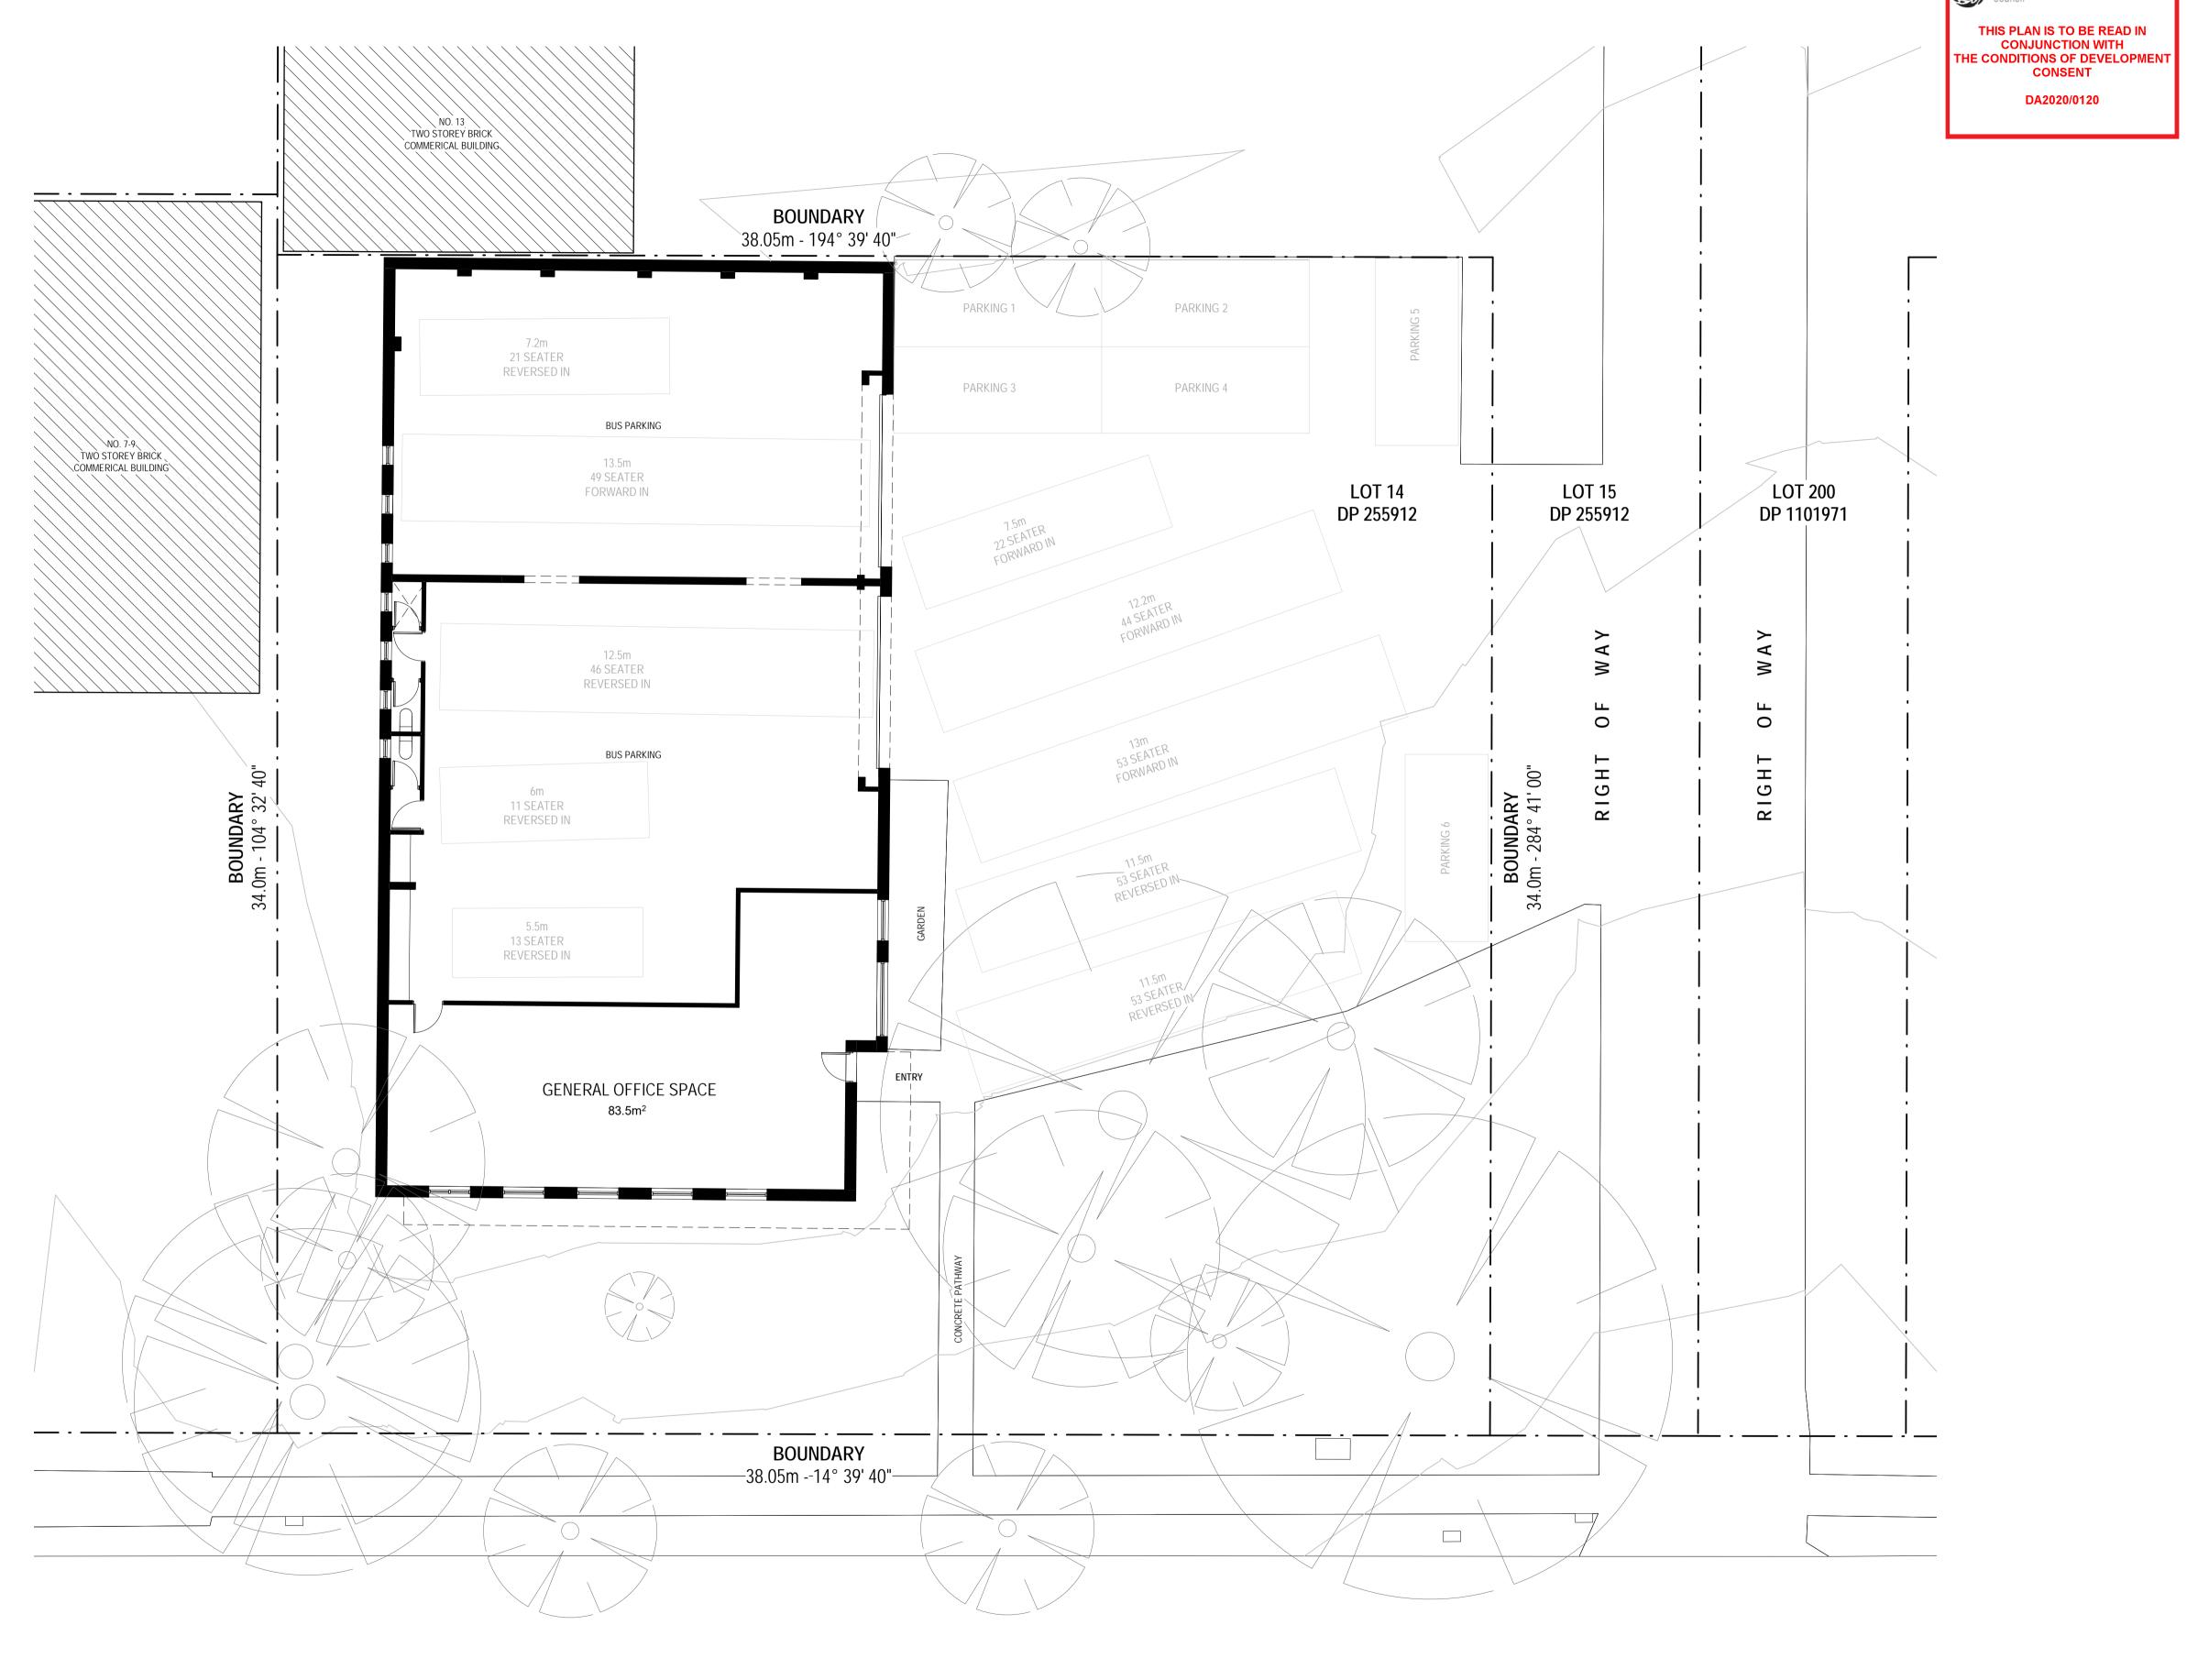


## TEPKO ROAD


Scale


1 : 100 @ A1


Number DA101


Description
FOR DEVELOPMENT APPLICATION APPROVAL Date 29.01.20

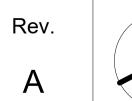

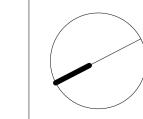

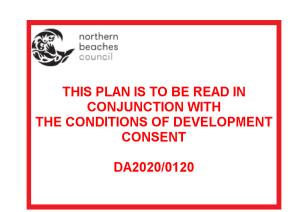


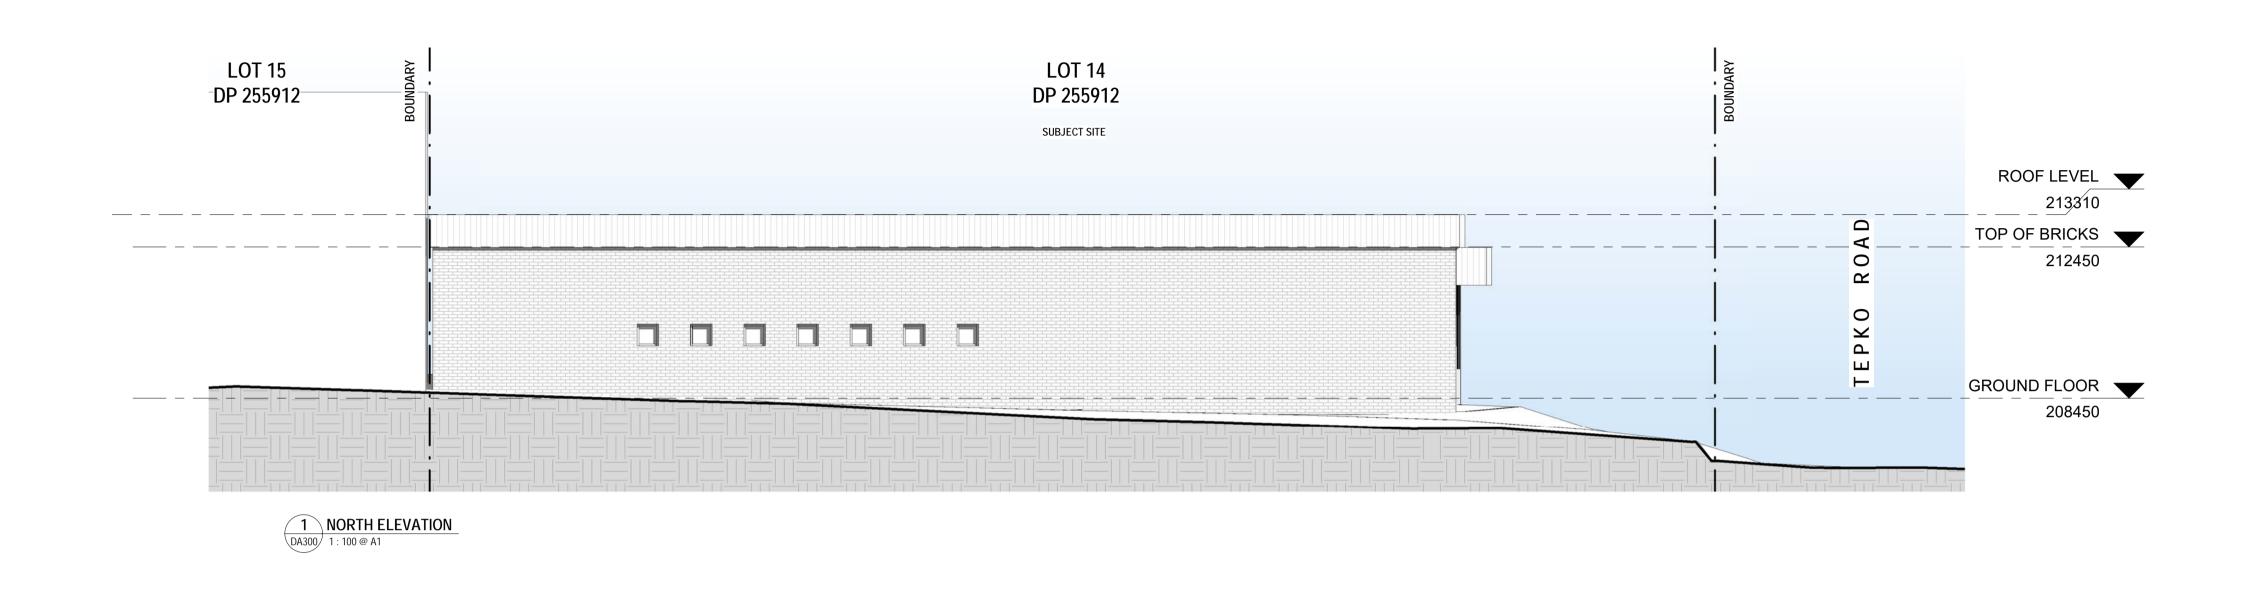


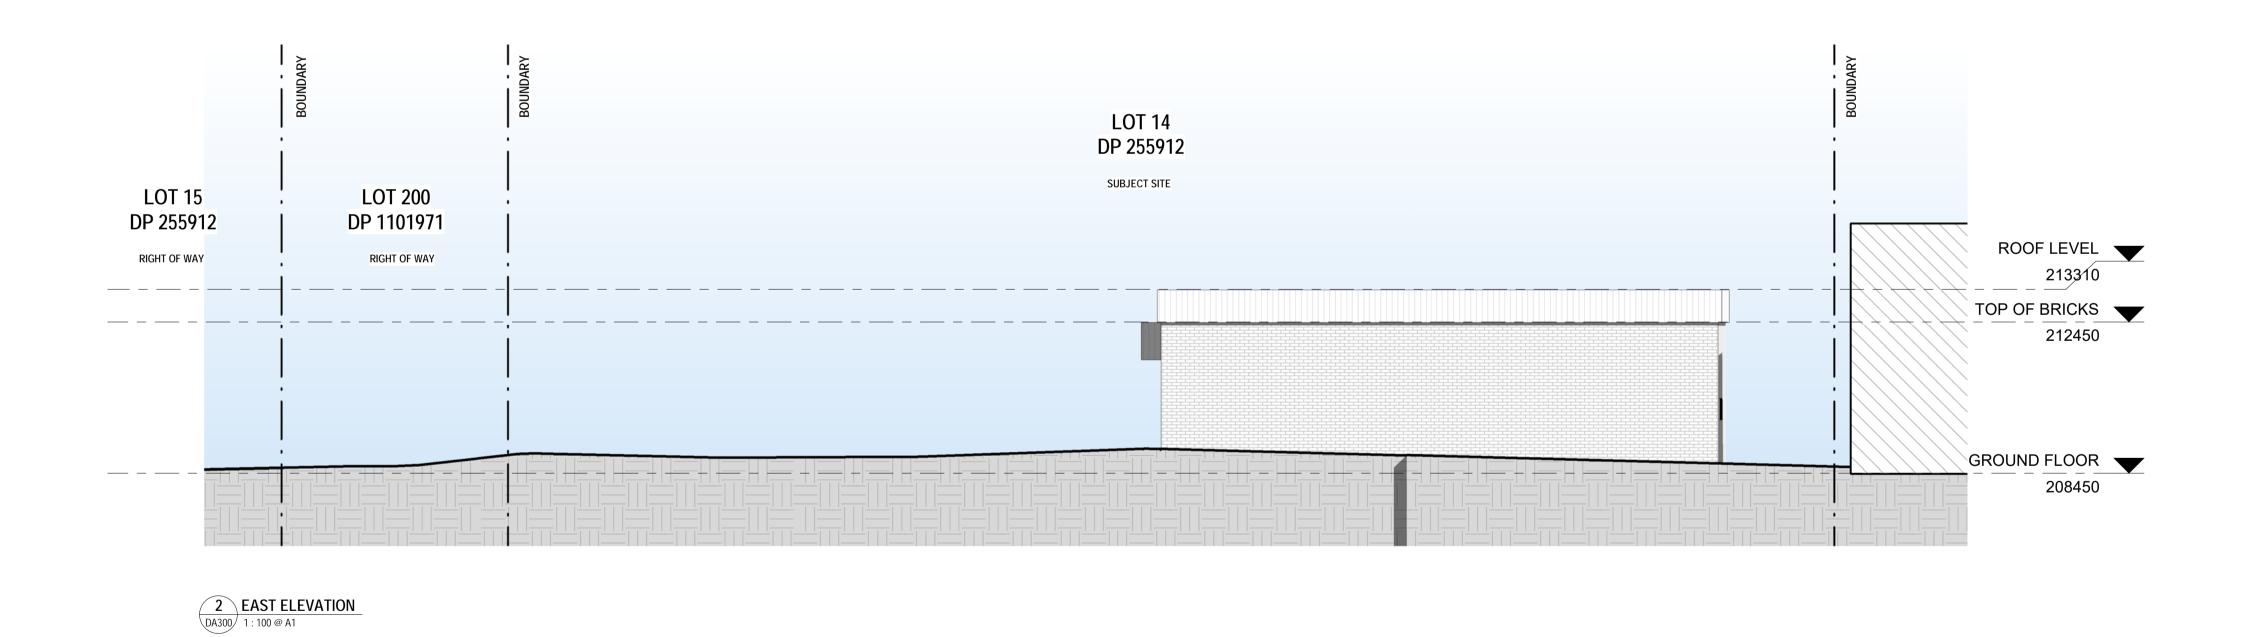

Scale



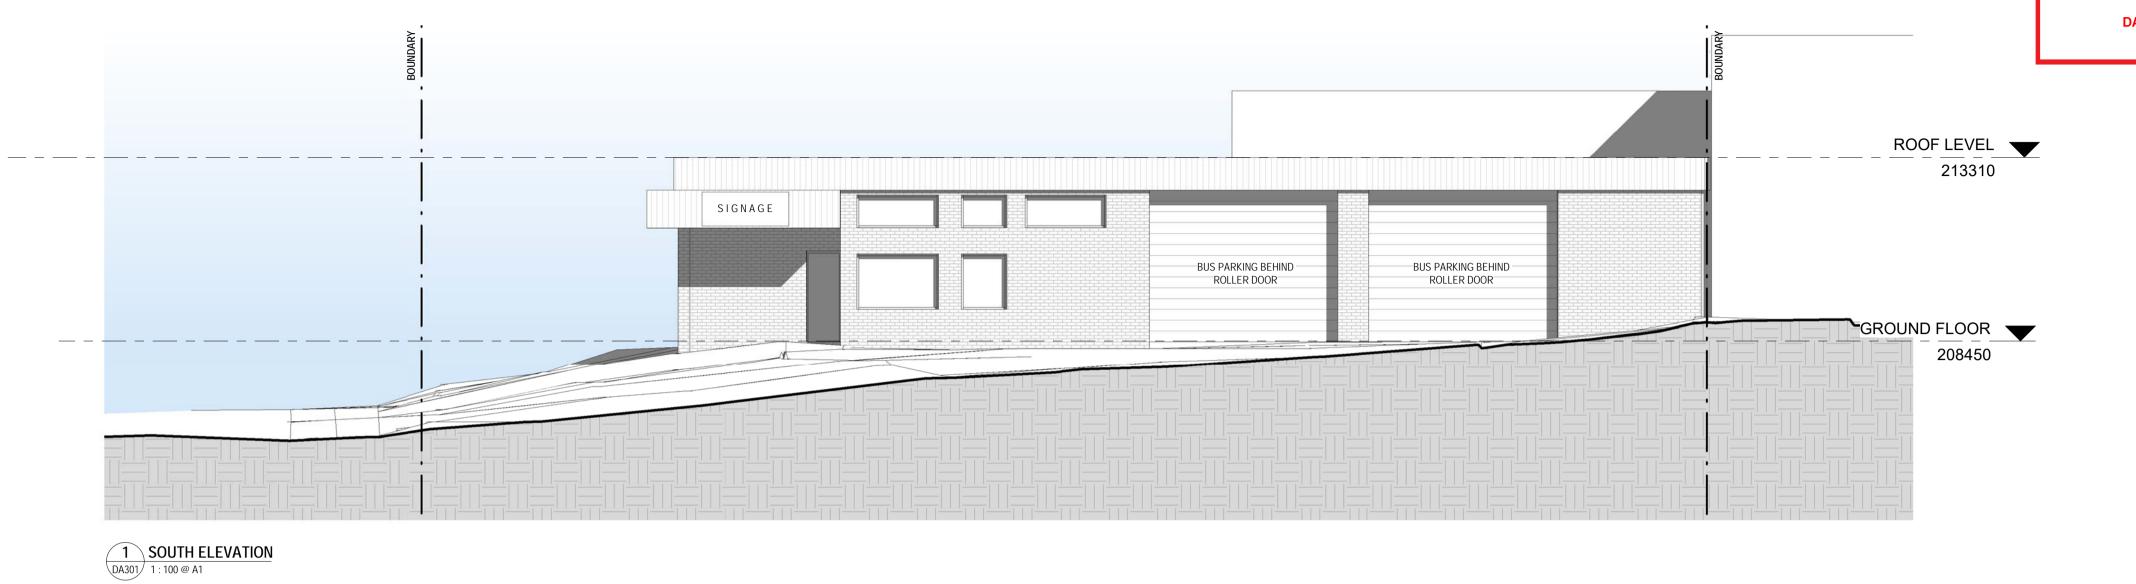

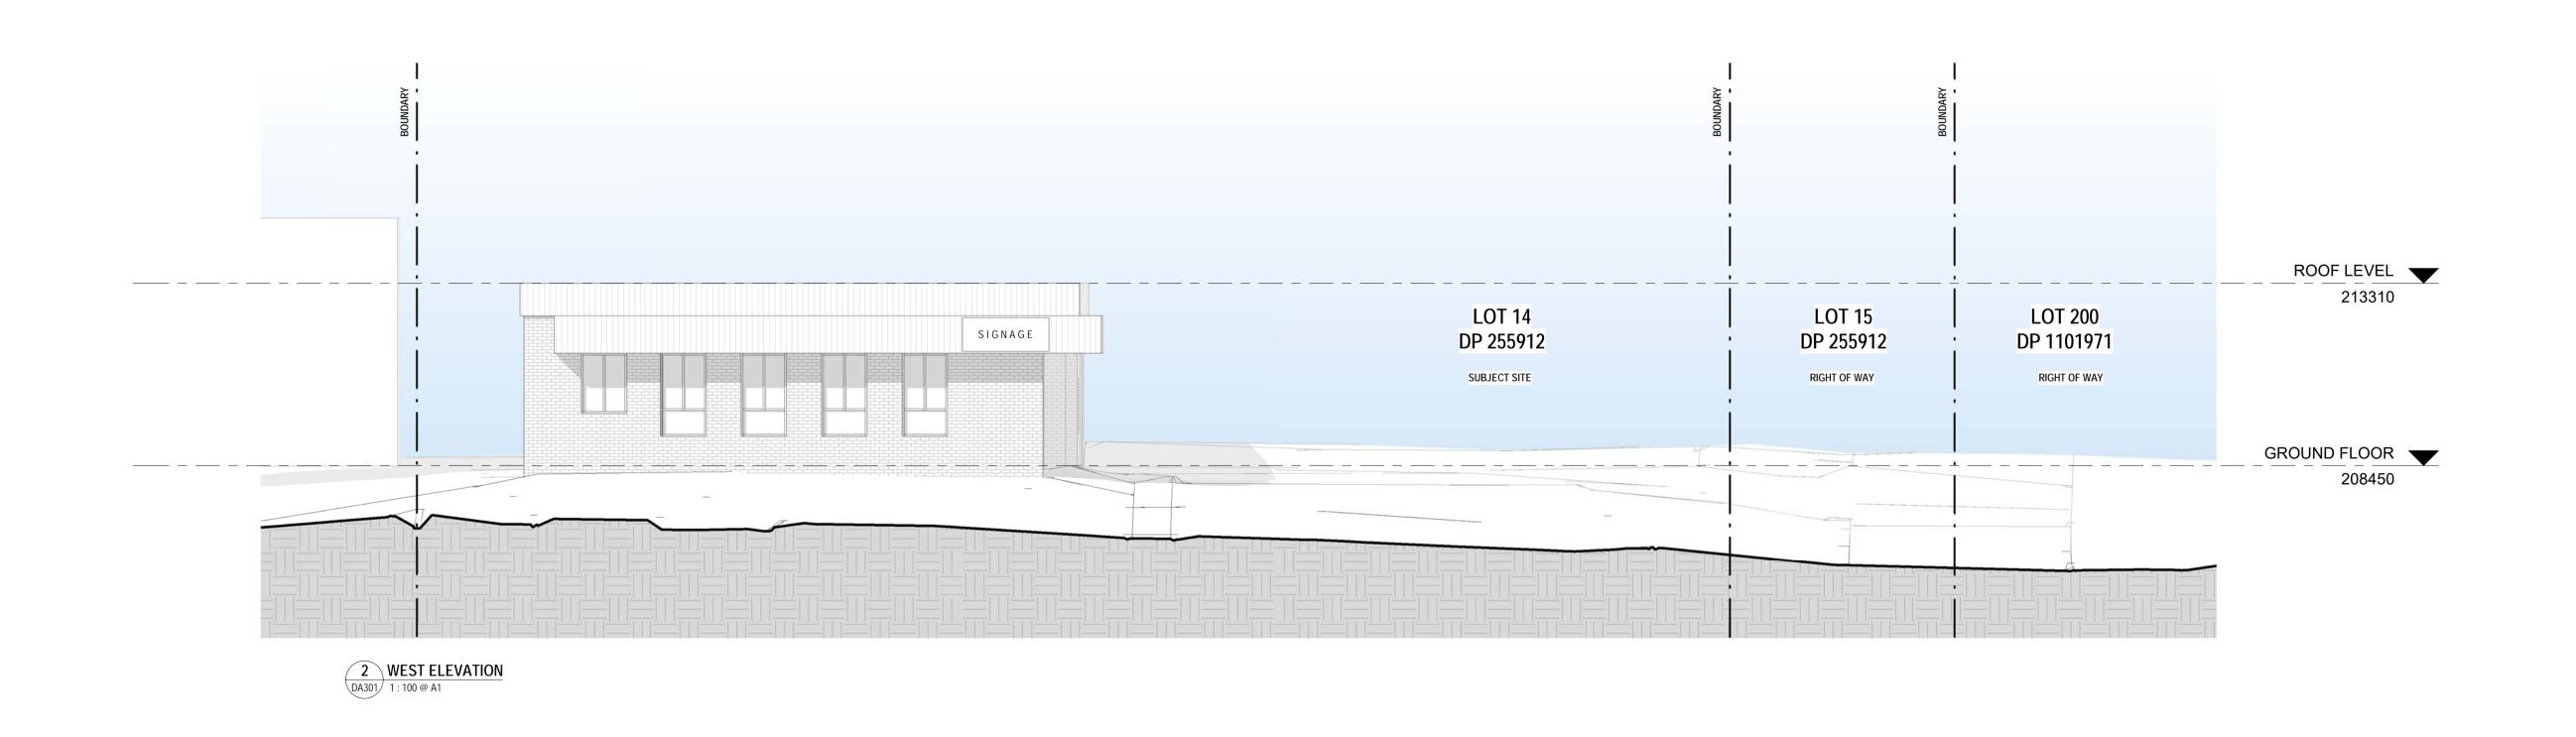

Project: BUS DEPOT 11 TEPKO RD, TERREY HILLS Client: ON COURSE TOURS

Walsh<sup>2</sup>
Act 2624 NSW 10366
Architects scott@walsharchitects.com.au 0466 049 880

Scale 1 : 100 @ A1 Sheet Name **ELEVATIONS** This drawing is copyright and remains the property of Walsh² Architects.

This drawing is for development application purposes only and not for tender or construction.

Number DA301 Description
FOR DEVELOPMENT APPLICATION APPROVAL Date 29.01.20

Rev. Α