
NORTHERN BEACHES COUNCIL


CERTIFICATION OF SHADOW DIAGRAMS

MADE UNDER THE WARRINGAH LOCAL ENVIRONMENTAL PLAN 2000 OR 200.

Contact Us	;			Off	ice Use	Only							
	al Manager, 725 Pittwater Ro Service Centre, Northern Bea												
Email	council@warringah.ns	w.gov.au											
Fax	9942 2606												
	help lodging your applicati												
Part 1: Dec	claration												
1. DECLA	RATION												
I hereby cer	tify that the shadow diagra	ns submitted with the	e proposal at										
Address		B Mo Oee W	nash	Pa	ac	Le							
For the erec		NEW	single	d	he	ll	Ċ	ej					
In accord	ance with the survey (prepa	red by a registered su	rvevor) which is re	auired to b	e submi	tted wit	th the a	nnlicati	ion				
Drawn toIndicate s	shadow cast by the proposa te the shadow cast by existi	l at 9am, noon, 3pm, 3	21 June					pplicati	ion				
Drawn toIndicate sTo indicate	true north shadow cast by the proposa te the shadow cast by existi tification	l at 9am, noon, 3pm, 3	21 June					applicati	ion				
 Drawn to Indicates To indicates Part 2: Cert	true north shadow cast by the proposa te the shadow cast by existi tification	l at 9am, noon, 3pm, ing buildings and struc	21 June		ırround			applicati	ion				
 Drawn to Indicates To indicates Part 2: Cert 2. CERTIFI Title	true north shadow cast by the proposa te the shadow cast by existi tification	l at 9am, noon, 3pm, ing buildings and struc	21 June ctures on the site a	and in the su	ırround	ing area	3				201		
 Drawn to Indicates To indicates To result of the control of	true north shadow cast by the proposa te the shadow cast by existi tification IER	l at 9am, noon, 3pm, ing buildings and struc	21 June ctures on the site a	ond in the su	er	ing area	3	applicati) (19		
 Drawn to Indicates To indicates To result of the control of	true north shadow cast by the proposa te the shadow cast by existi tification IER name (no initials) (or Company)	l at 9am, noon, 3pm, ing buildings and struc	21 June ctures on the site a	ond in the su	er J	ing area	3) (19		
 Drawn to Indicates To indicates To indicates Cert CERTIFIT Title Full family not Full given national 	true north shadow cast by the proposa te the shadow cast by existi tification IER name (no initials) (or Company)	l at 9am, noon, 3pm, ing buildings and struc	21 June ctures on the site a	Ooth R	er J	ing area	3) (19		
 Drawn to Indicates To indicates Part 2: Cert 2. CERTIFI Title Full family no Full given no Phone Mobile 	true north shadow cast by the proposa te the shadow cast by existi tification IER name (no initials) (or Company) ames (no initials) (or A.C.N)	l at 9am, noon, 3pm, ing buildings and structure. Mr Mr 15 0 T 8 88	21 June ctures on the site a	Oth Alterna Fax	er J A	eing area	Dr.		7+		19		
 Drawn to Indicates To indicates To indicates Part 2: Cert 2. CERTIFI Title Full family notes Full given notes Phone Mobile Qualification 	true north shadow cast by the proposa te the shadow cast by existi tification IER name (no initials) (or Company) ames (no initials) (or A.C.N)	l at 9am, noon, 3pm, ing buildings and structure. Mr Mr 15 0 T 8 88	21 June ctures on the site at	Oth Alterna Fax	er J A	eing area	Dr.	af	7+		19		
Drawn to Indicates To indicates To indicates To indicates To indicates Cart 2: Cert Cart 2: Cert Cart 2: Cert Use Full family not provided the company of t	true north shadow cast by the proposa te the shadow cast by existi tification IER name (no initials) (or Company) ames (no initials) (or A.C.N)	l at 9am, noon, 3pm, ing buildings and structure. Mr Mr 15 0 T 8 88	21 June ctures on the site at	Oth Alterna Fax	er J A	eing area	Dr.	af	7+		19		
Drawn to Indicates To indicates To indicates To indicates To indicates Cart 2: Cert Cart 2: Cert Cart 2: Cert Use Full family not provided the company of t	true north shadow cast by the proposa te the shadow cast by existi tification IER name (no initials) (or Company) ames (no initials) (or A.C.N)	l at 9am, noon, 3pm, ing buildings and structure. Mr Mr 15 0 T 8 88	21 June ctures on the site at	Oth Alterna Fax	er J A	eing area	Dr.	af	7+		19		

northernbeaches.nsw.gov.au

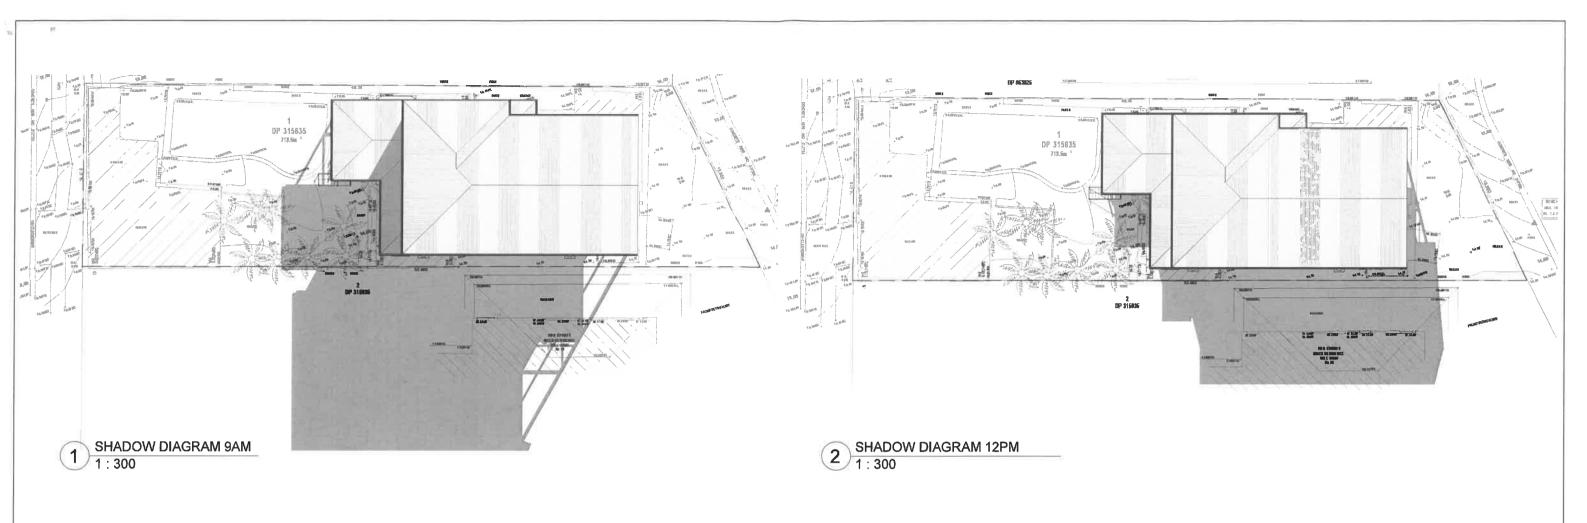

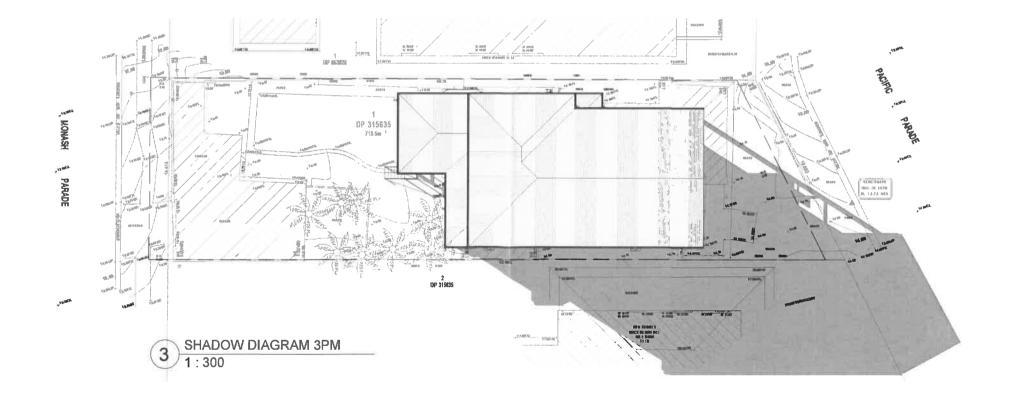

	DRAWING REVISION SCHED	ULE
No.	AMENDMENTS	DATE
Α	FIRST ISSUE	04/11/2019
В	ADD GARAGE; INCREASE SIZE OF HOUSE; WIR TO BED 3; ADJUST WET BAR.	08/11/2019
С	CHANGES TO GARAGE; CHANGES TO ENSUITE 3,4,5.	12/11/2019
D	ADJUST SETBACK; EXTEND GARAGE	22/11/2019
Ε	ADJSUT SETBACKS	28/11/2019
F	UPDATE TO FULL SET CDC ISSUE	05/12/2019
G	CHANGES AS PER EMAIL 21/02/2020	26/02/2020
Н	UPDATE TO FULL SET DA ISSUE	13/03/2020
J	CHANGES TO GARAGE, WINDOWS 28,29,30, WALL TO BED 6, ALFRESCO, EXTERNAL STAIRS. ADDED SHOWER,	18/03/2020
K	CHANGES TO GARAGE RL	19/03/2020
L	CHANGES TO STAIRS, DOOR AT LOUGE AREA AND BATH	23/03/2020
М	REMOVED NEW GARAGE	24/03/2020

© COPYRIGHT. THIS DRAWING REMAINS THE PROPERTY OF G.J GARDNER HOMES & IS PROVIDED FOR THE USE AS DESCRIBED & MAY NOT BE USED OR REPRODUCED IN WHOLE OR IN PART WITHOUT WRITTEN PERMISSION. ANY LANDSCAPING (WHEN SHOWN) ARE FOR ILLUSTRATIVE PURPOSES ONLY AND DO NOT FORM PART OF ANY CONTRACT DOUBLE STOREY DWELLING PROJECT:

| SHEET NICE | SHEET N G.J. Gardner. HOMES **Builders Details**

© COPYRIGHT EXCLUSIVE TO G.J. GARDNER HOMES

SHANE & CHRISTIE O'NEILL

SUITE 3U2
5 CELEBRATION DRIVE
BELLA VISTA NSW 2153
ABN 15 078 937 238
(02) 8883 4344 kjrdrafting@kjr.net.au

SCALE: 1:300 DRAWING TITLE: SHADOW DIAGRAMS 6 MONASH PARADE DEE WHY, NSW

A3 A18 DATE: 24/03/2020 JOB NO: 230263 STAGE: DA GJGN101