


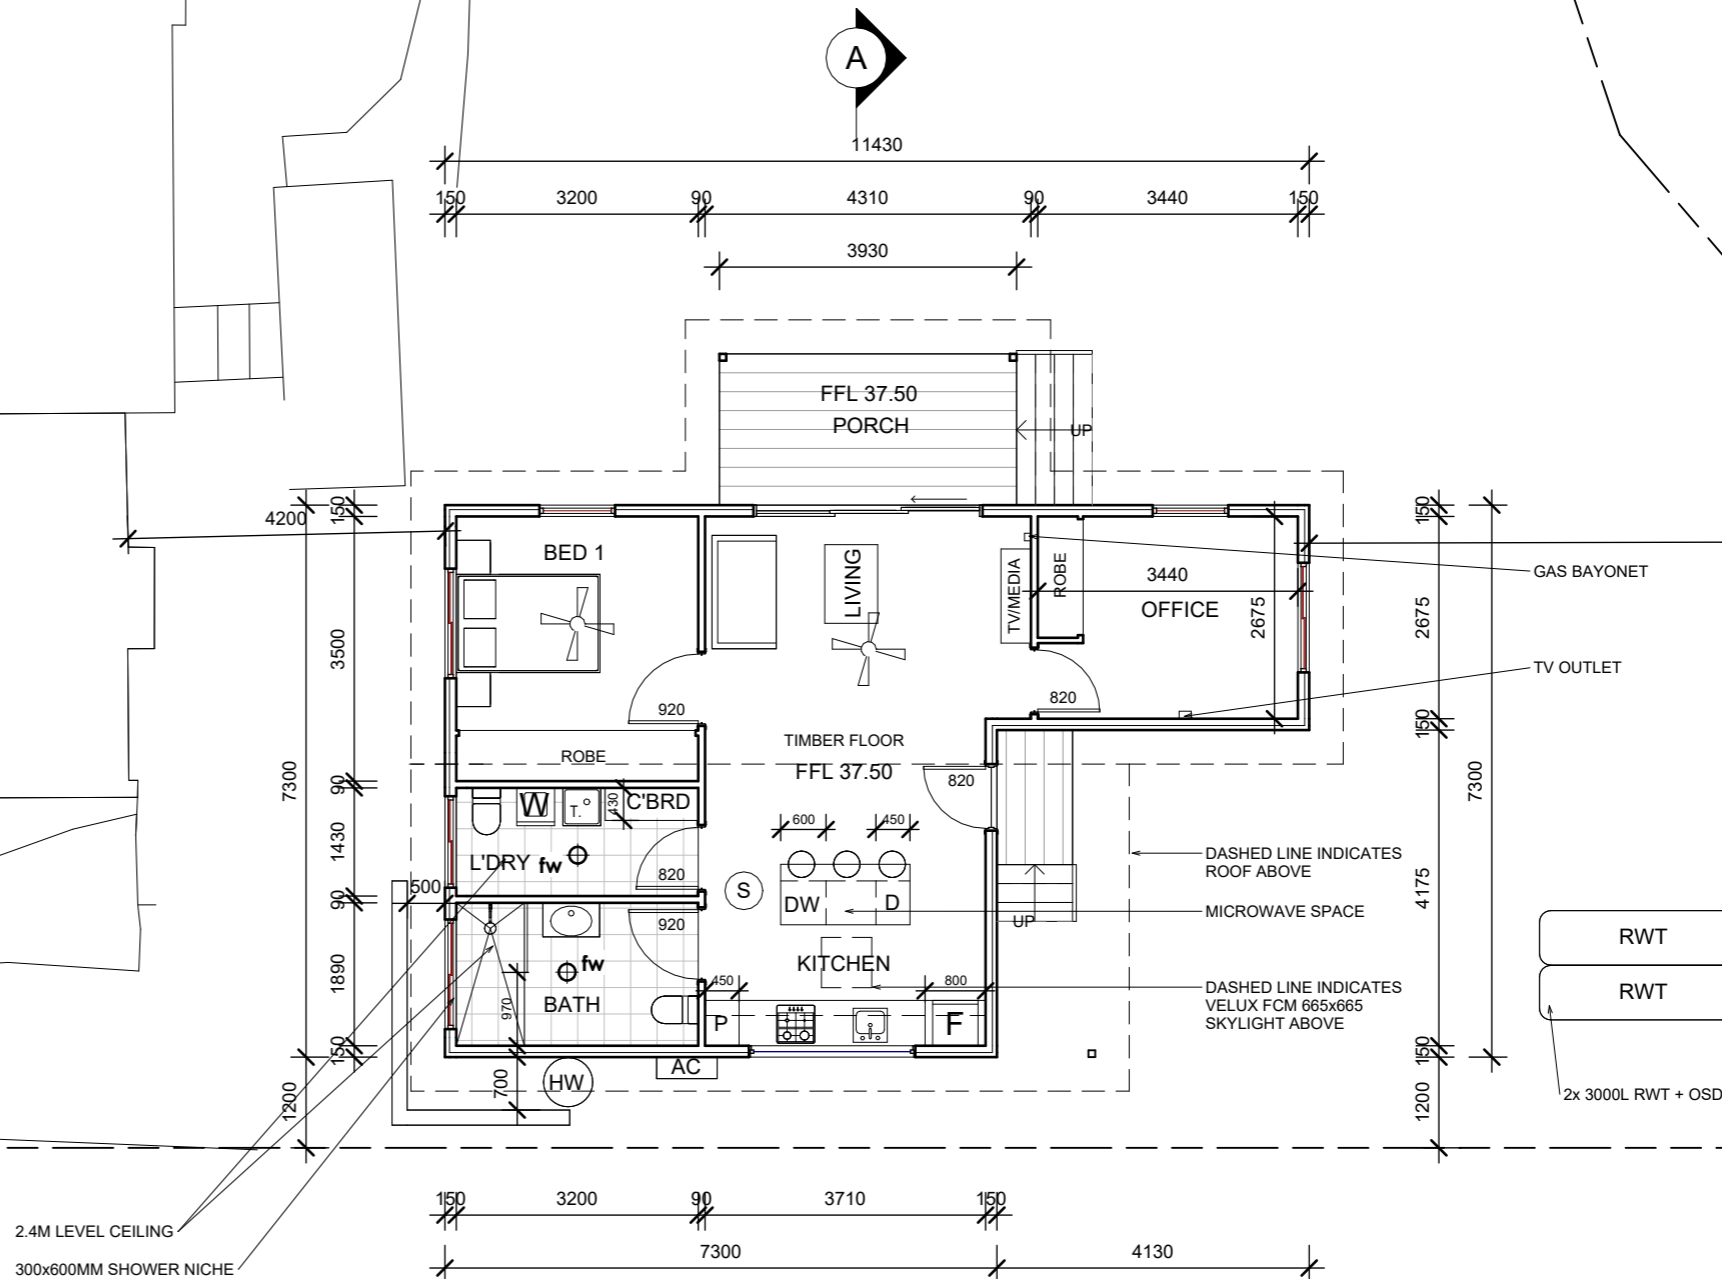

DA2023/0008



LEGEND

FLOOR WASTE

SMOKE ALARM

(HARD WIRED PHOTO-ELECTRIC SMOKE ALARMS TO BE INSTALLED IN ACCORDANCE WITH NCC PART 3.7.5 & AS 3786)

**PRELIMINARY
DO NOT USE FOR CONSTRUCTION**

IMPORTANT NOTE
THESE DRAWINGS HAVE BEEN ISSUED FOR
DEVELOPMENT APPLICATION PURPOSES ONLY.
THEY ARE NOT ISSUED FOR CONSTRUCTION OR
CONSTRUCTION CERTIFICATE OR FOR THE
PURPOSES OF PRICING BY ANY CONTRACTOR

GROUND FLOOR PLAN

1 : 100

GENERAL NOTES

All dimensions are to be confirmed on site by the builder/subcontractor, any incongruities must be reported to the Designer before commencement of any work.

No Survey has been made on the boundaries, all bearings, distances and areas have been taken from the contour survey plan. A Survey must be carried out to confirm the exact boundary locations.

No construction work shall commence until a site survey confirming the site boundaries has been completed. The contractor is to ensure that the boundary setbacks are confirmed and used, the boundary setbacks take precedence over all other dimensions. The Survey work must be performed by a registered Surveyor.

In the event of encountering any discrepancies on these drawings, specification or subsequent instructions issued, the Builder/Subcontractor shall contact the Designer before proceeding further with any work.

All structural control joints and expansion joints in the wall, floors, other locations shall be in strict accordance with the Structural Engineering details. No joints or breaks other than specified, are allowed without written permission from the Engineer.

Measurements for the fabrication of secondary components such as, windows, doors, internal frames, structural steel components and the like, are not to be taken from these documents. Measurements must be taken on site to suit the work as constructed.

All structural components shall be in strict accordance to details and specifications as prepared by a structural engineer.

All existing structures need to be examined for structural adequacy, and it is the Contractor's responsibility to ensure that a certificate of structural adequacy is available prior to the start of any work.

drawn	date	issue	description
LS	18/10/22	A	ISSUE FOR DA
LS	31/10/22	B	ISSUE FOR DA
LS	10/11/22	C	ISSUE FOR DA
LS	02/12/22	D	ISSUE FOR DA

project |
PROPOSED CONSTRUCTION OF A GRANNY FLAT AT 27
PHILIP ROAD, MONA VALE 2103 LOT 2 DP 200907.

client
HEATHER & PETER CAVE



true north

drawing
GROUND FLOOR PLAN

project no	date	sheet no.	scale @ A3	issue	checked
22-94	02/12/22	2	1 : 100	D	.

6/7 Parkes Street,
Parramatta NSW 2150
www.rkdesigns.com.au
admin@rkdesigns.com.au
02 9633 4797
abn. 68 659 200 389
spaces designed for life



RK
DESIGNS

