

**PLACE**  
 PLANNING & DESIGN

© Copyright Place Design Group Pty Ltd A.C.N. 062 370 063  
 Reproduction of the whole or part of the document constitutes an  
 infringement of copyright. The information, ideas and concepts  
 contained in this document are confidential. The recipient of this  
 information is to use the information for the purposes stated in the  
 information and concepts to any person without the written consent of  
 the copyright holder.

**DIMENSIONS** : in millimetres unless otherwise noted. Do not  
 scale from this drawing.

Verify all dimensions on site prior to construction.  
**CIVIL, STRUCTURAL, HYDRAULIC, ELECTRICAL,  
 AND SPECIALIST WATER FEATURE WORKS** :  
 Refer to specialist and consultant's drawings for all information  
 contained within these documents relating to and nominated as  
 specialist and consultant work. Specialist and consultant drawing  
 information contained in the landscape documents are indicative  
 only and not for construction or construction purposes.

**PROJECT**  
**SECTOR 5 WARRIEWOOD  
 VALLEY SUBDIVISION,  
 WARRIEWOOD**


**CLIENT**  
**JUBILEE DEVELOPMENTS**

**ARCHITECT**  
**Denis Leech Associates**  
 177 Pitt Street, Sydney NSW 2000  
 Tel: (02) 9977 7281 Fax: (02) 9977 3199


**MASTER PLANNING**  
**Wolski Lycenko&Brechnock**  
 Tel: (02) 9653 8477 Fax: (02) 9653 1937

**ELECTRICAL**  
**Barry Webb & Associates**  
 37 Pitt Street, Sydney NSW 2000  
 Tel: (02) 9416 1448 Fax: (02) 9416 1191


**ENVIRONMENTAL**  
**WP Brown & Partners**  
 Associates Pty Ltd  
 400/402 Pacific Highway, North Sydney NSW 1585  
 Tel: (02) 9559 1089 Fax: (02) 9559 1089

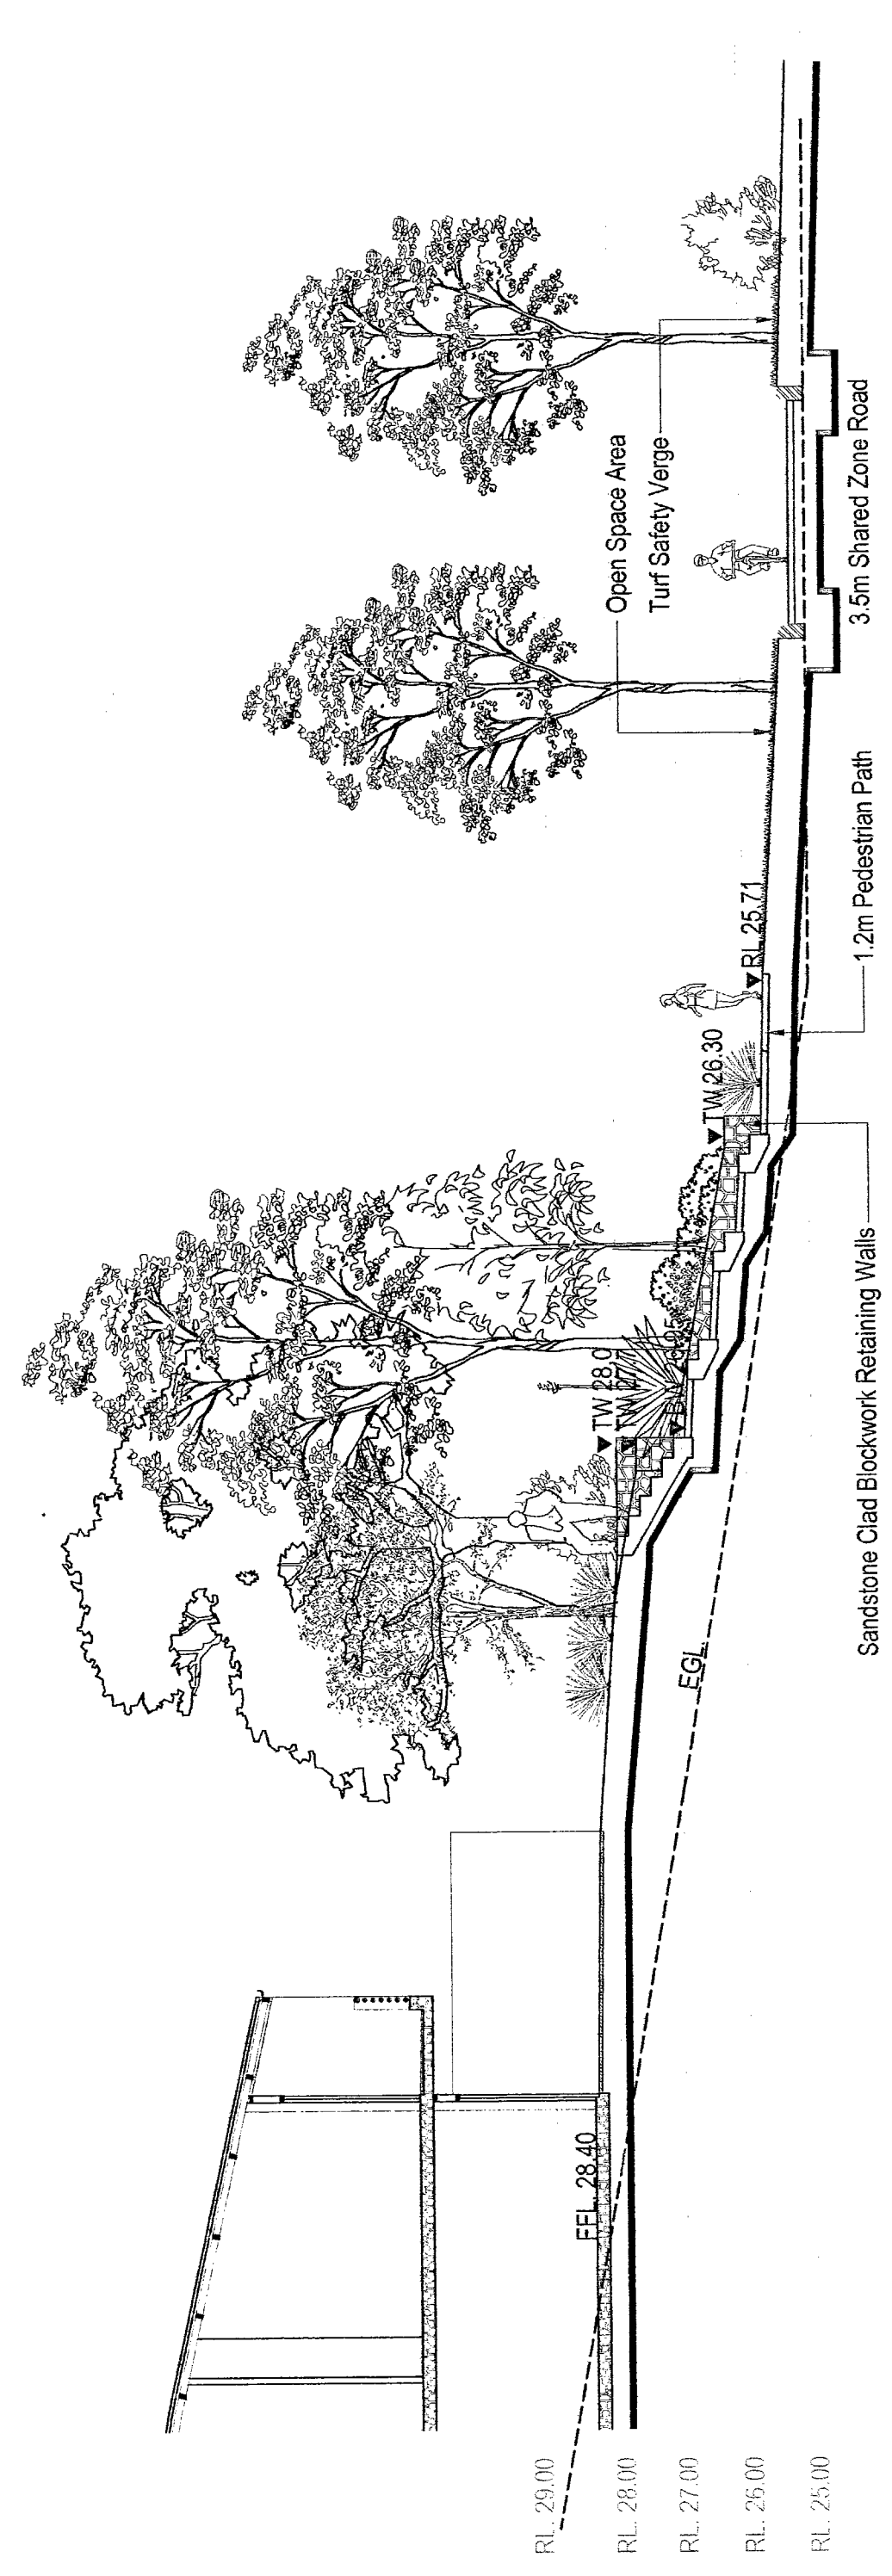


**4**  
**701**  
 LANDSCAPE SECTION  
 SCALE 1:100

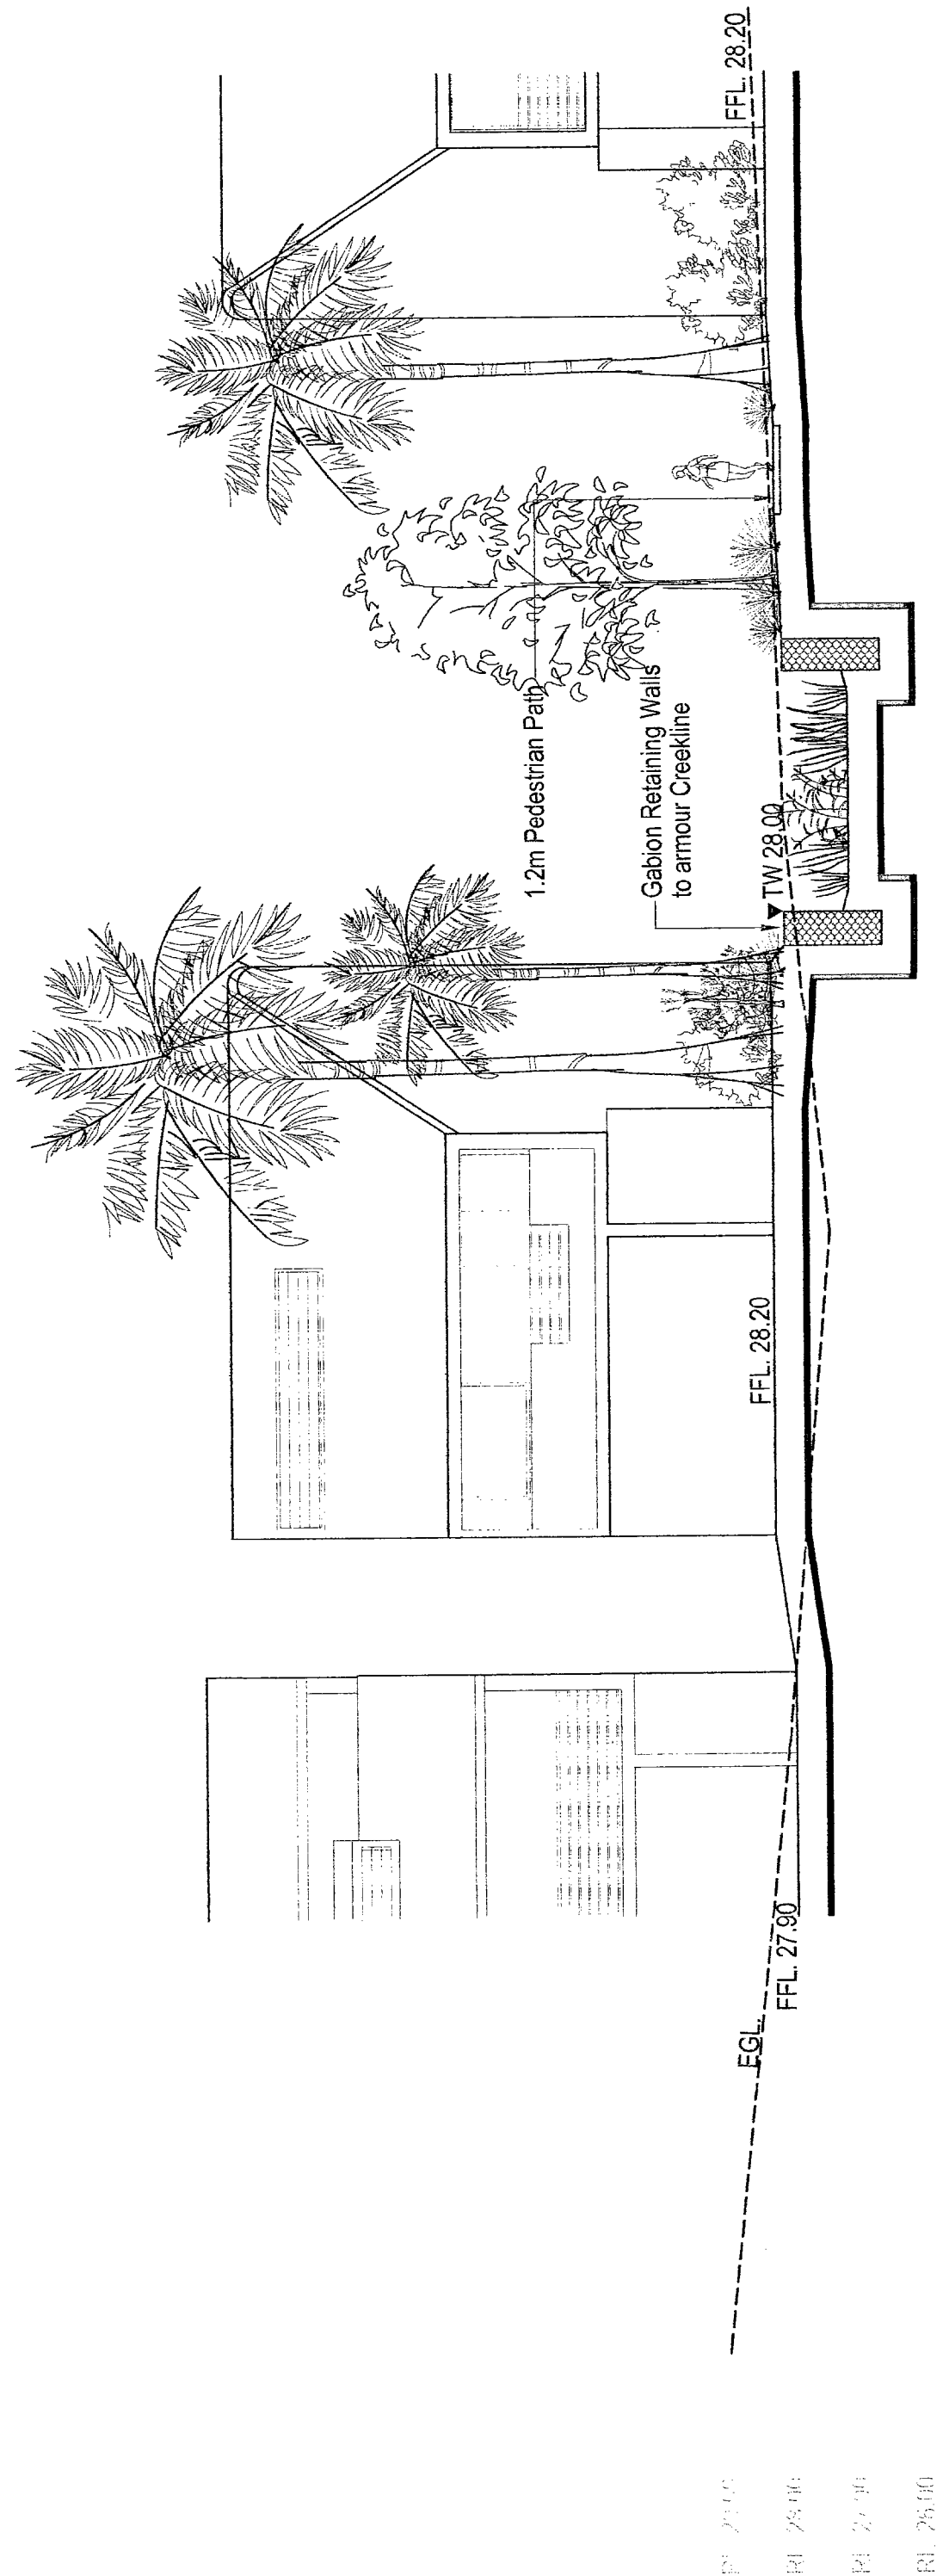


**5**  
**701**  
 LANDSCAPE SECTION  
 SCALE 1:100

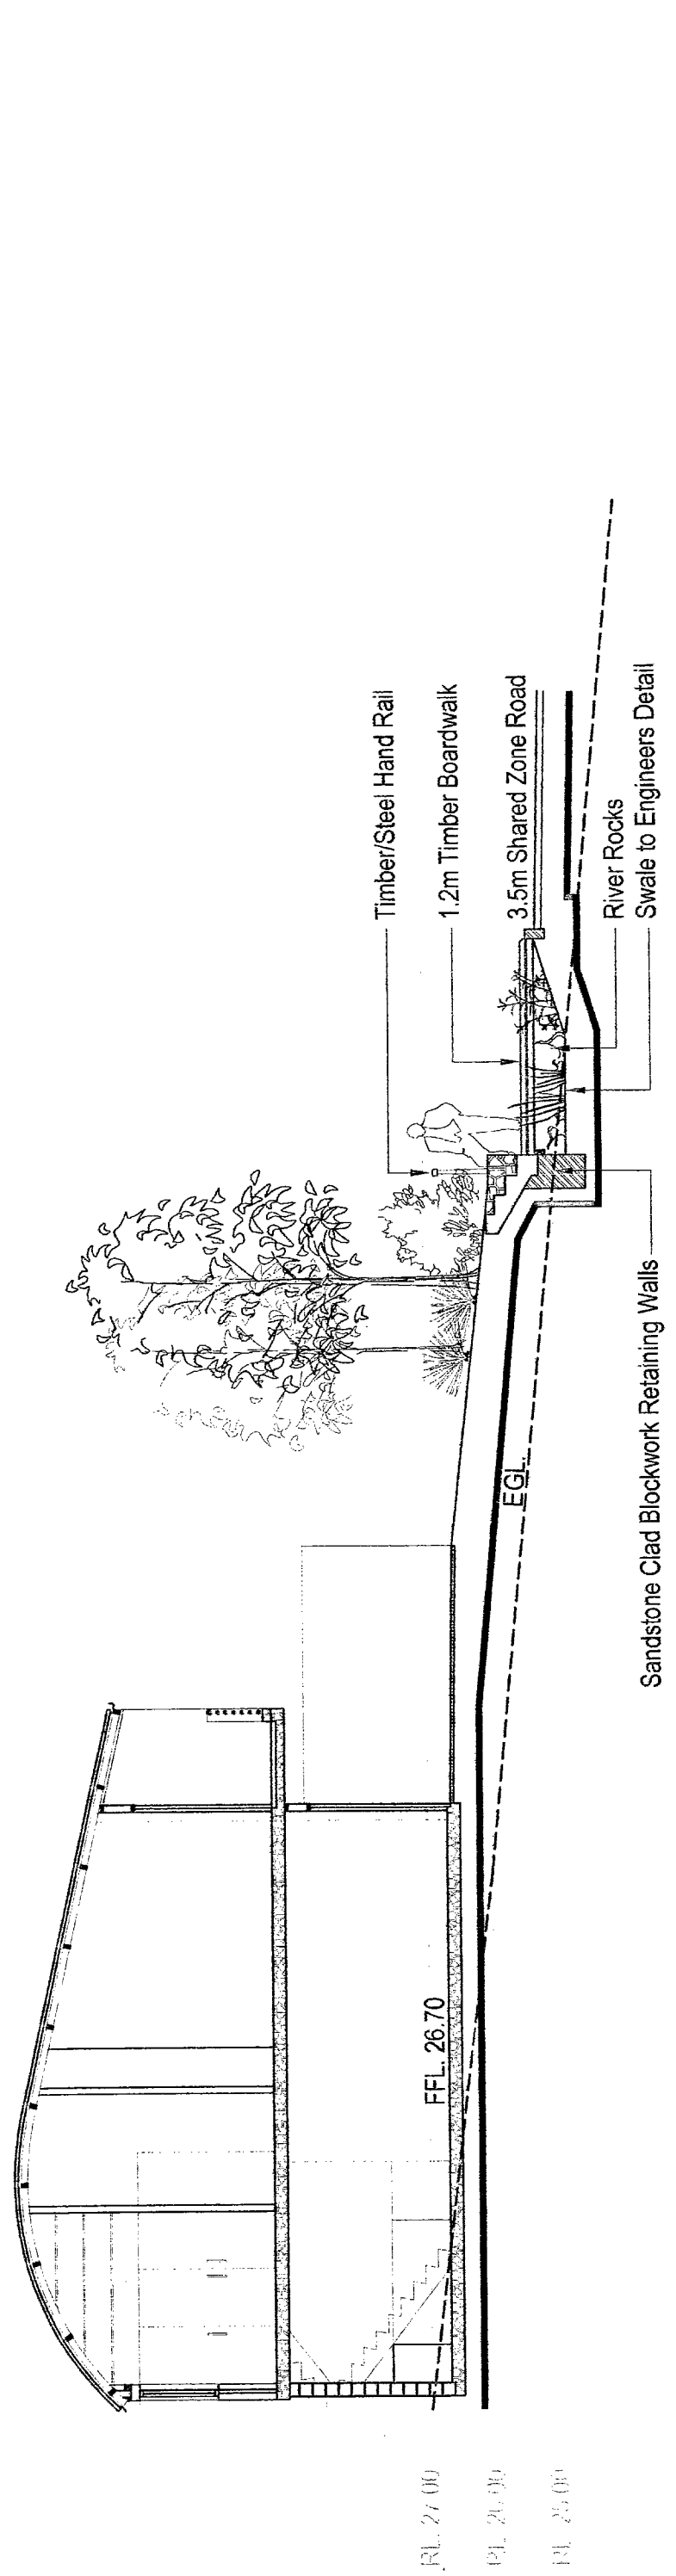


**6**  
**701**  
 LANDSCAPE SECTION  
 SCALE 1:100

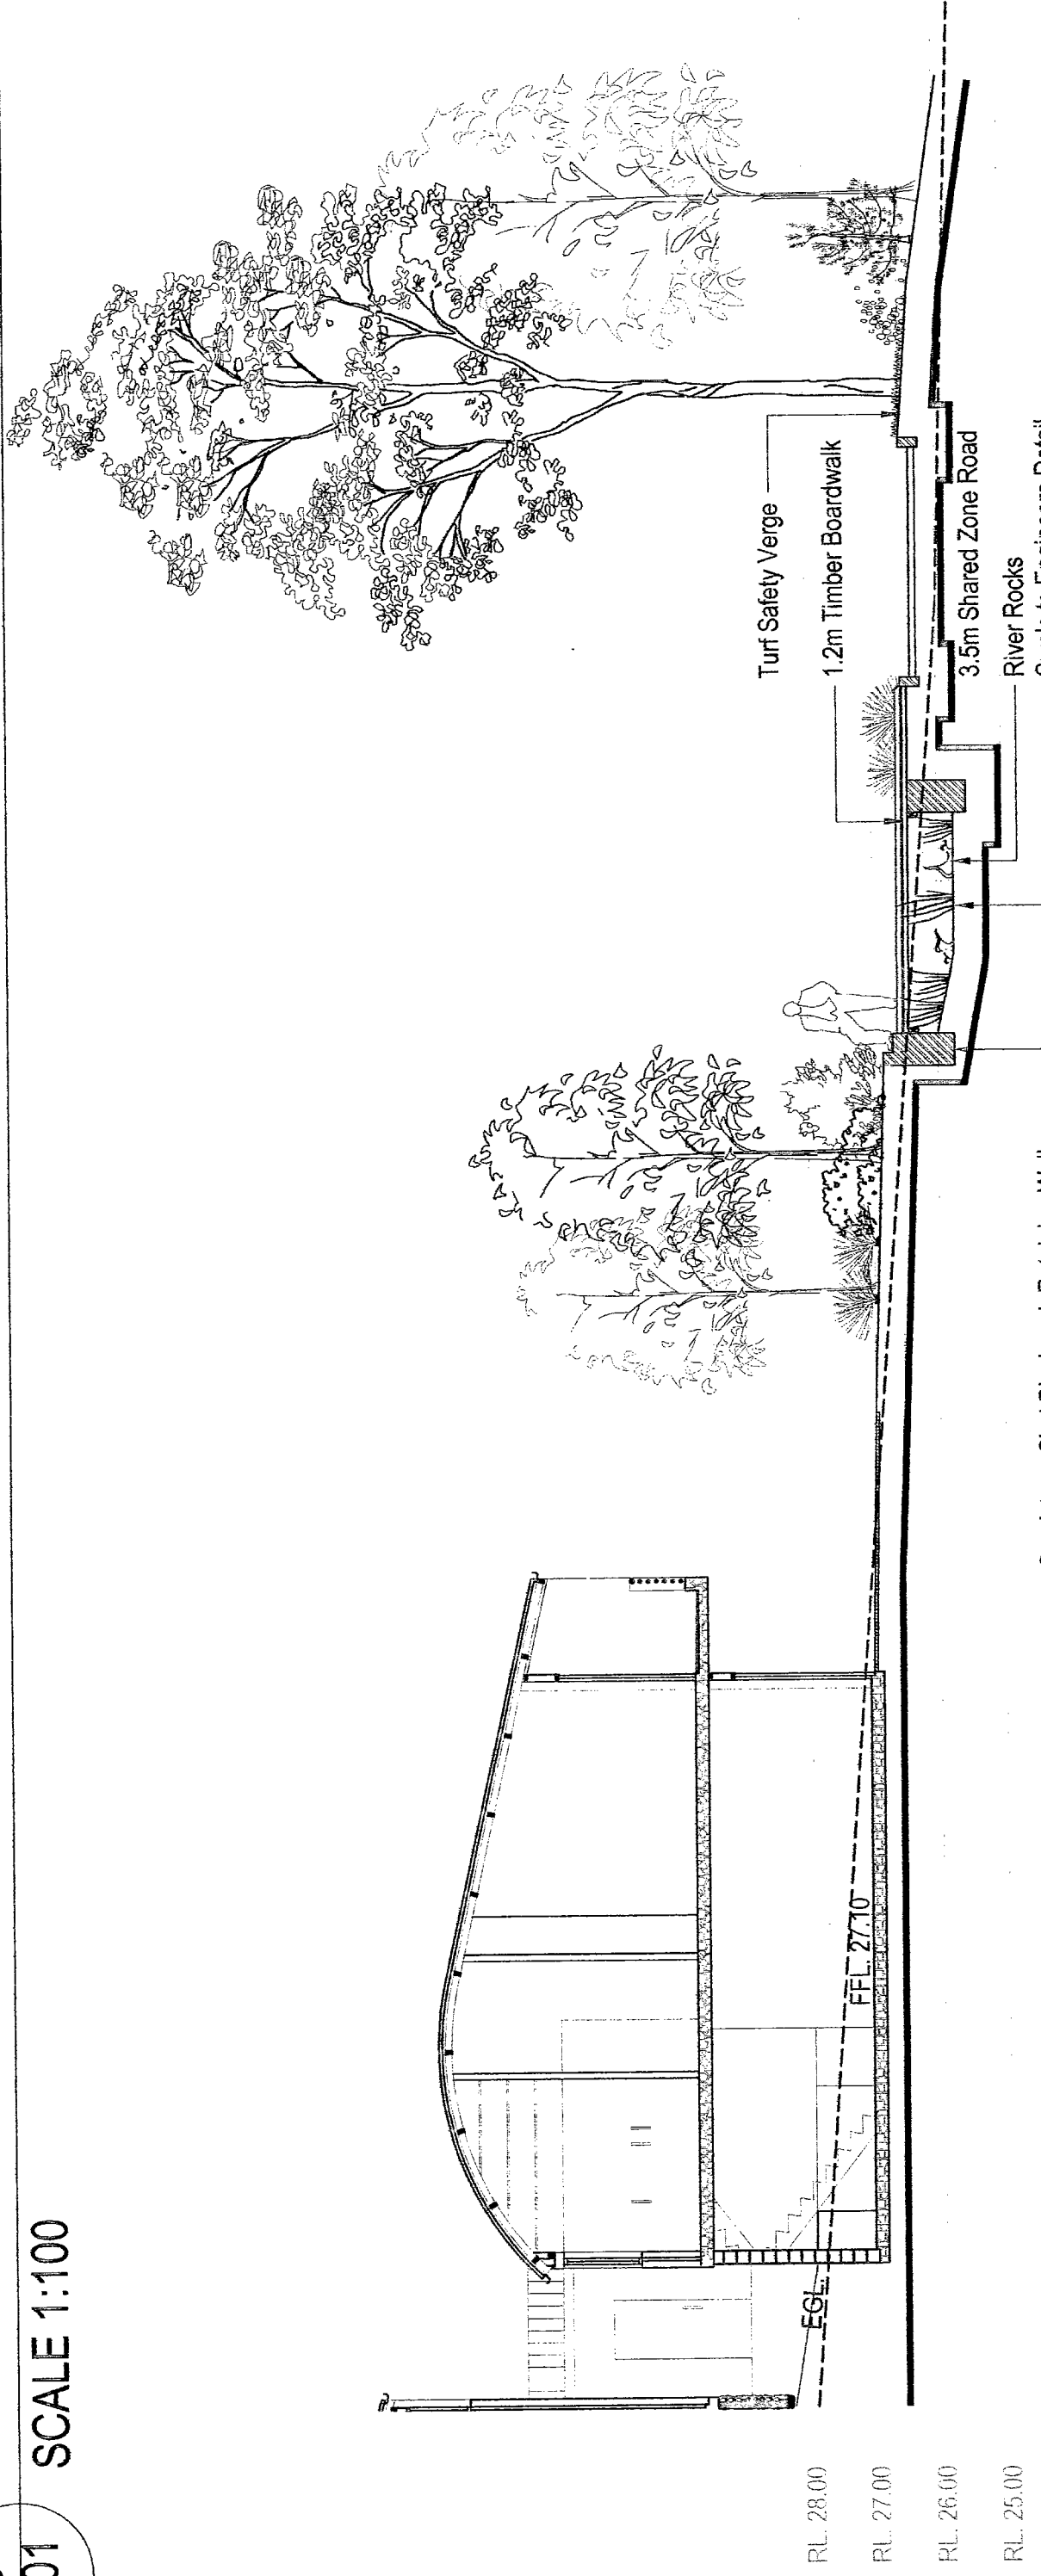


**7**  
**701**  
 LANDSCAPE SECTION  
 SCALE 1:100

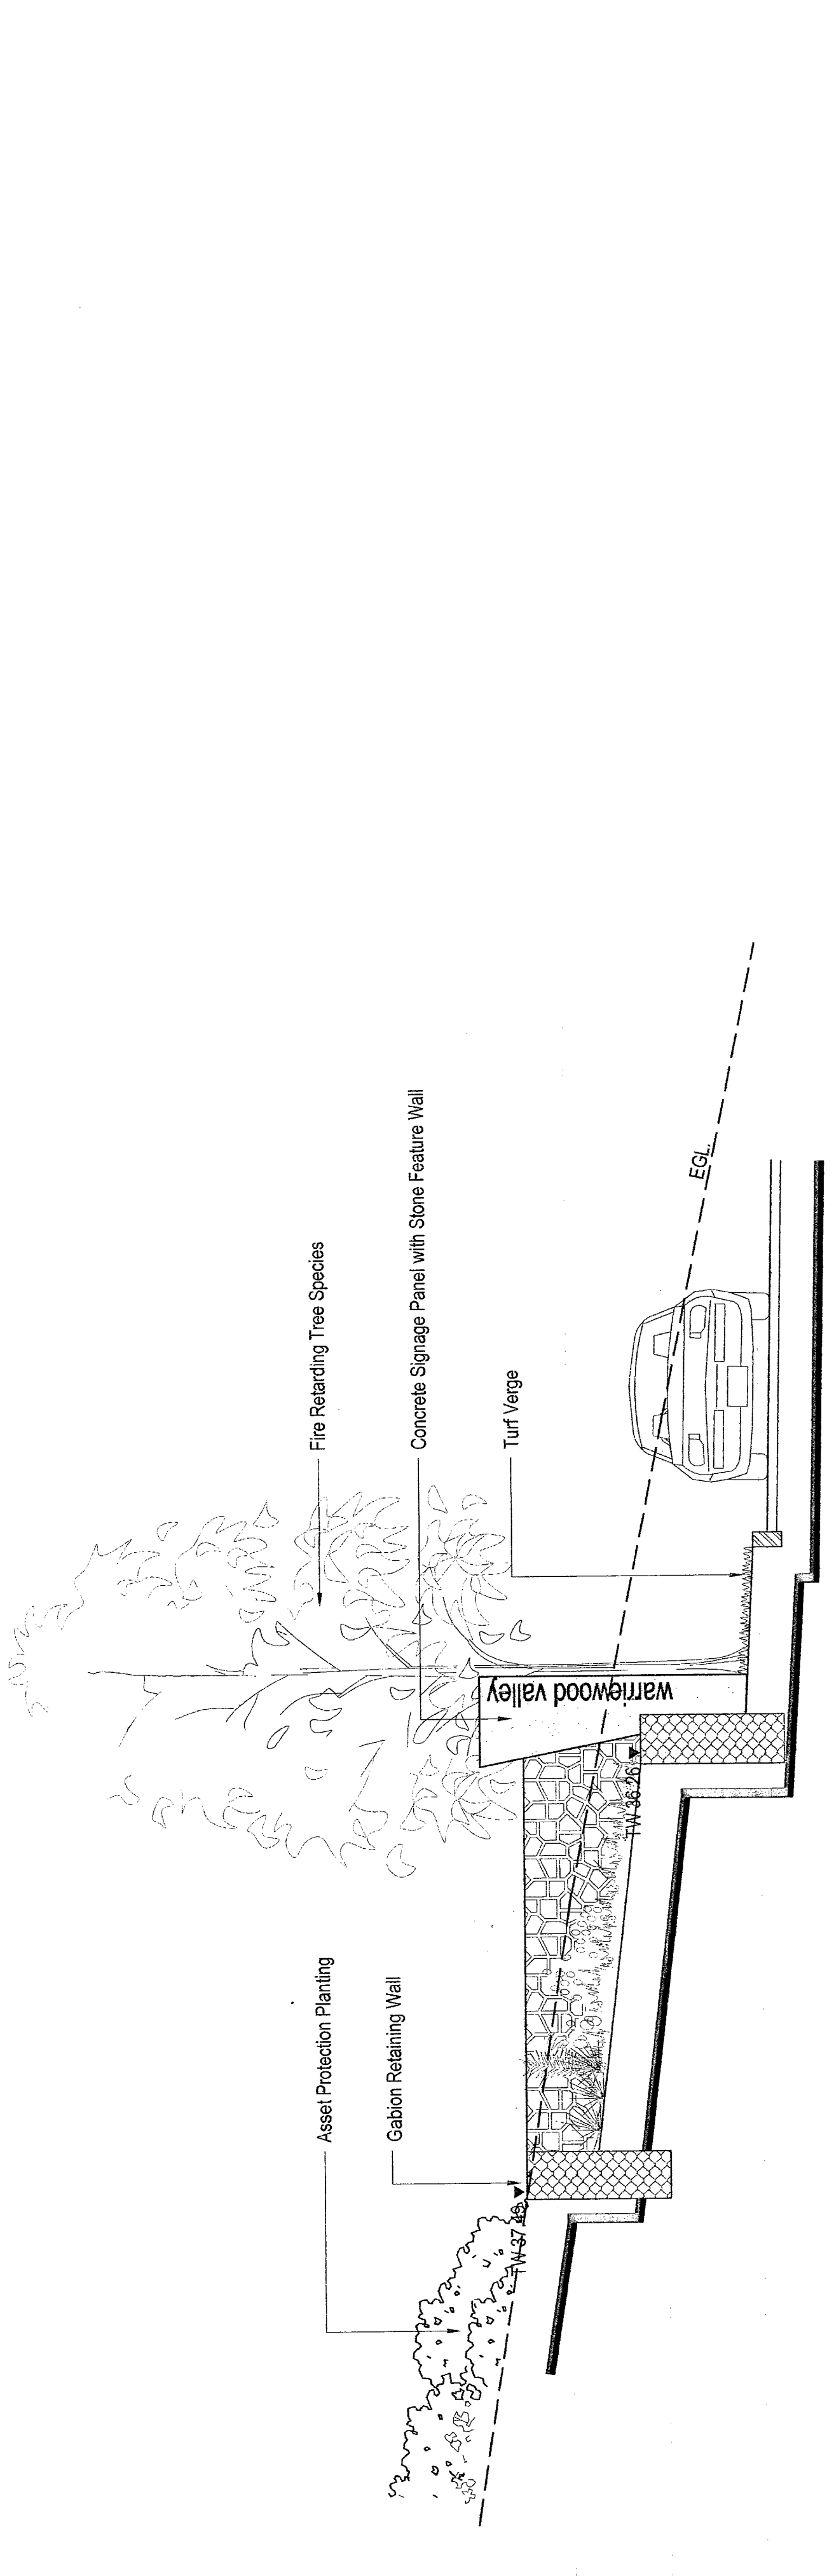


**0**  
**701**  
 ENTRY SIGNAGE WALL DETAIL  
 SCALE 1:50

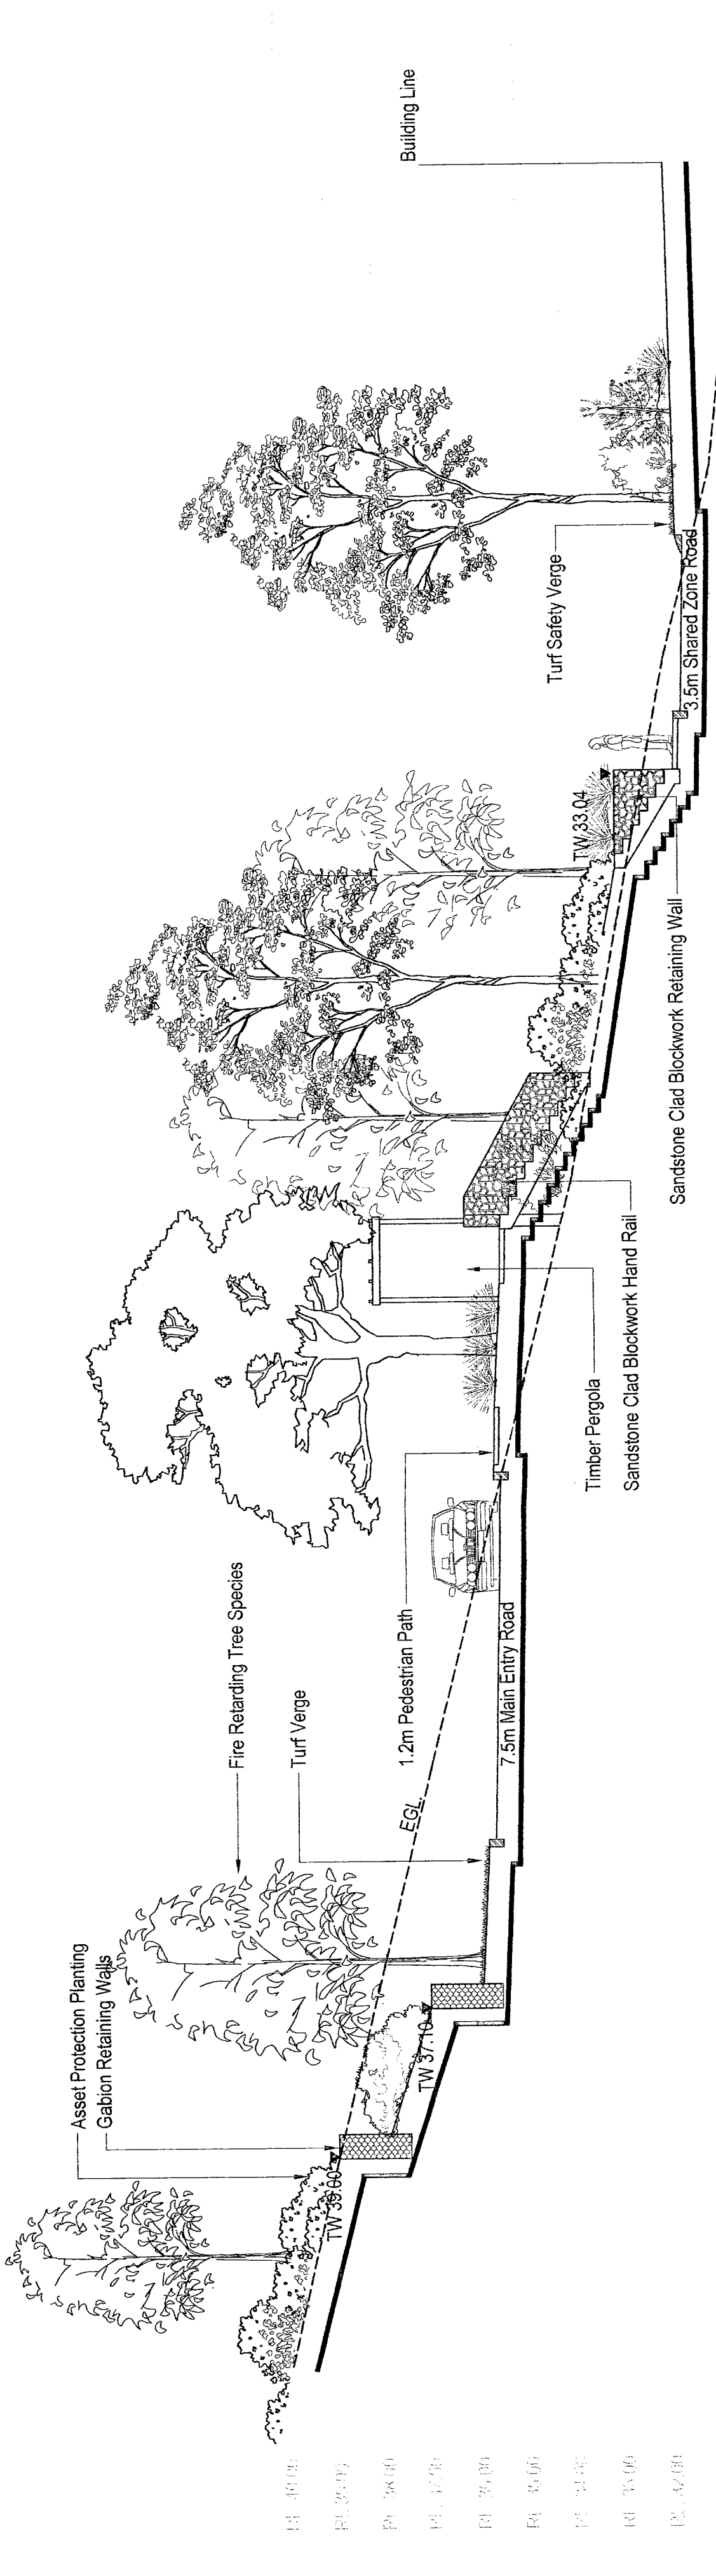

**1**  
**701**  
 LANDSCAPE SECTION  
 SCALE 1:100

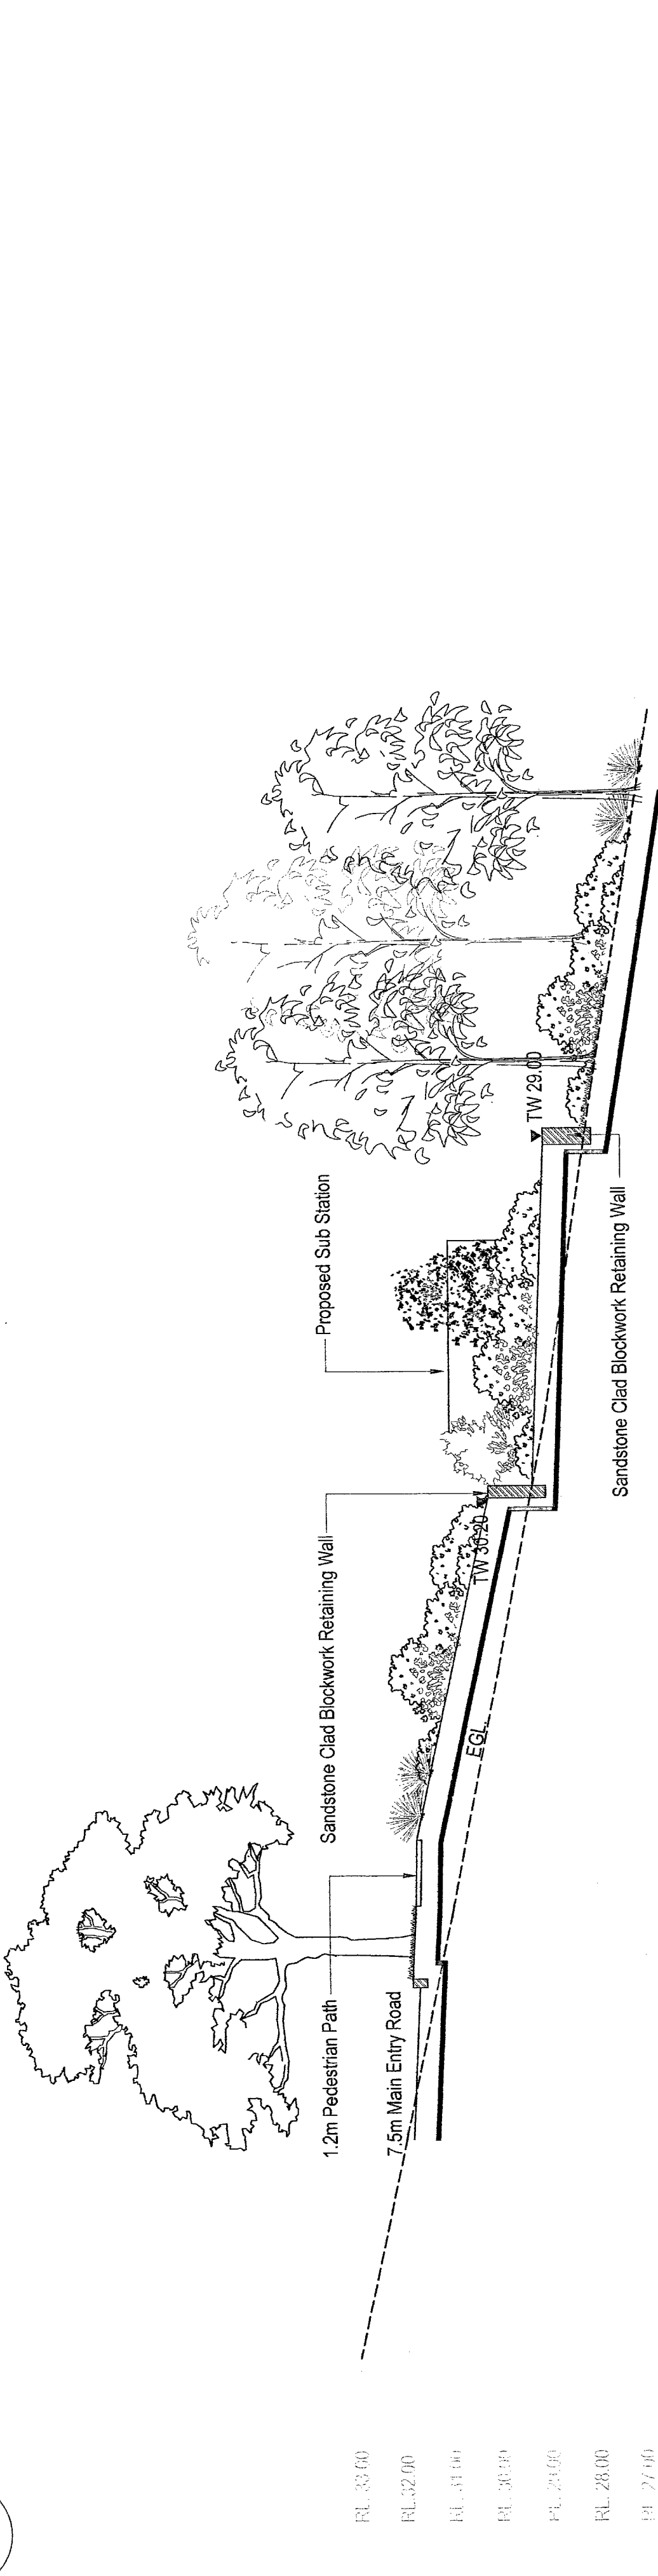

**2**  
**701**  
 LANDSCAPE SECTION  
 SCALE 1:100

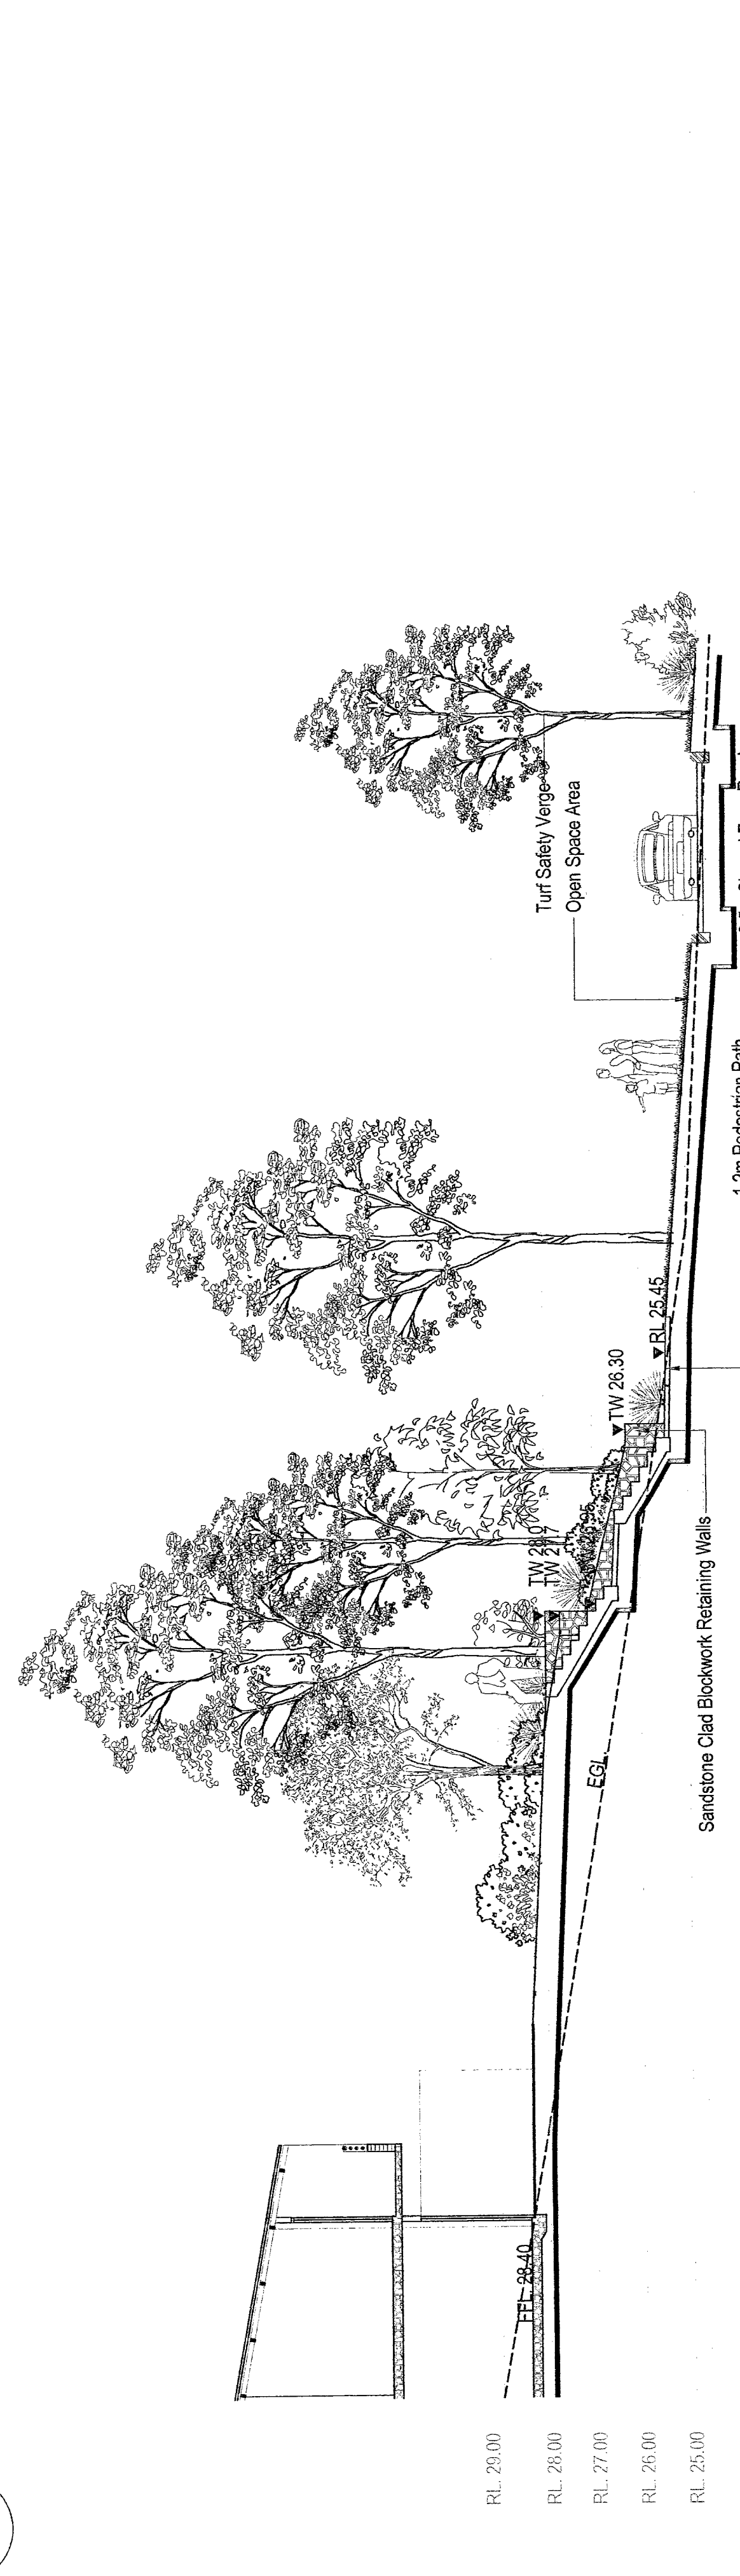

**3**  
**701**  
 LANDSCAPE SECTION  
 SCALE 1:100

Issue	Revision Description	By	Chk	Date
50%	Draft/DA Submission	PK	CG	05.02.06
A	DA Submission	PK	CG	28.06.06

**DRAWING TITLE**  
**LANDSCAPE SECTIONS**

Drawn : PK  
 Designed : CG  
 Project No.: JOB 02  
 SCALE AS SHOWN