

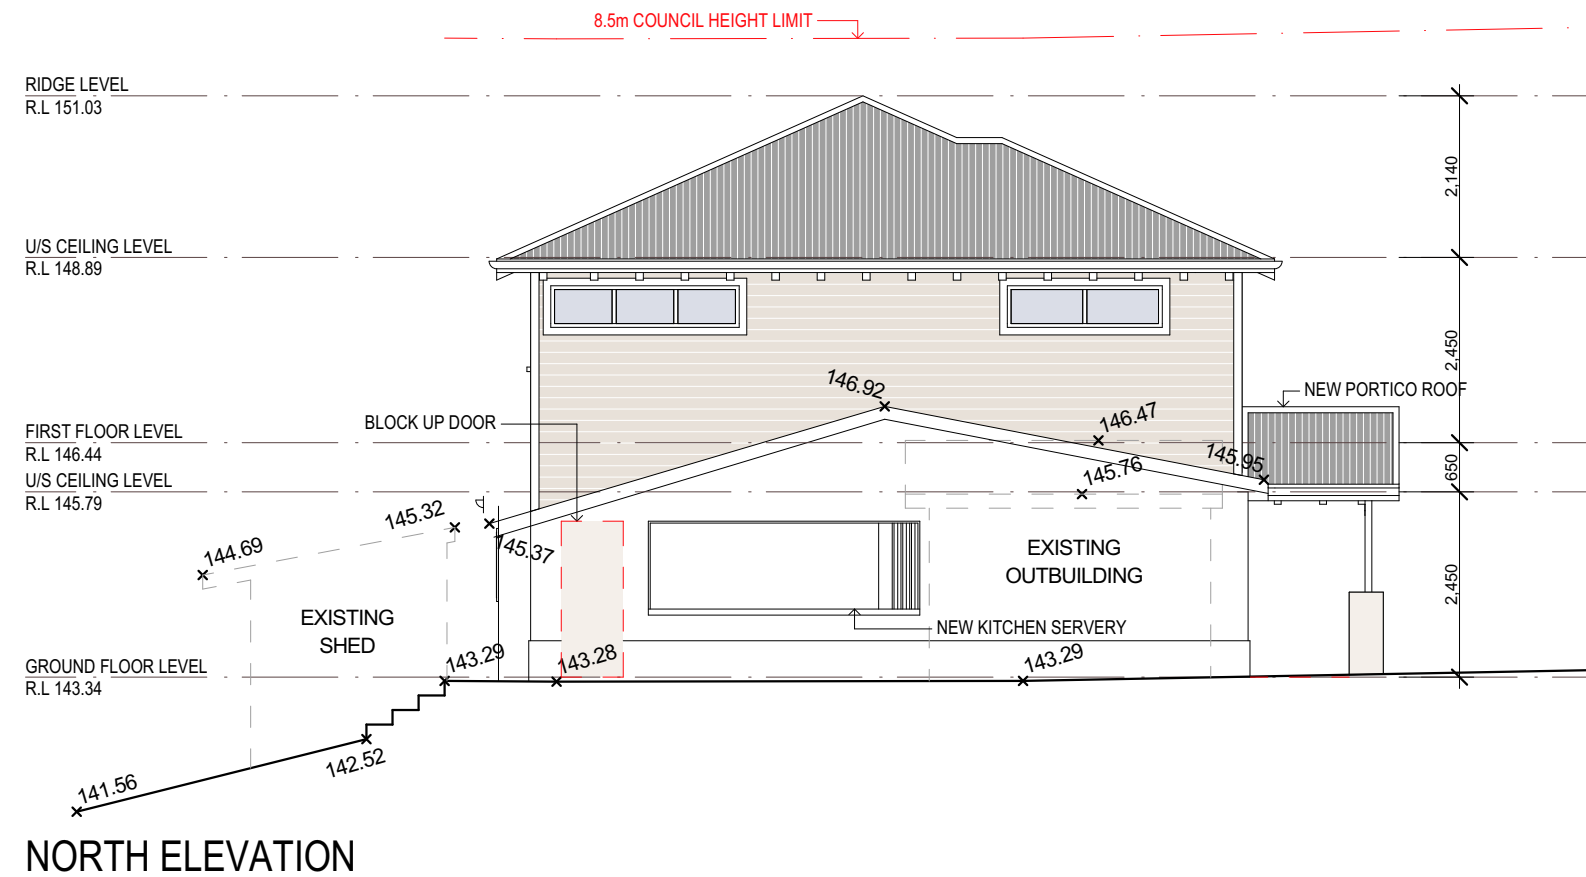


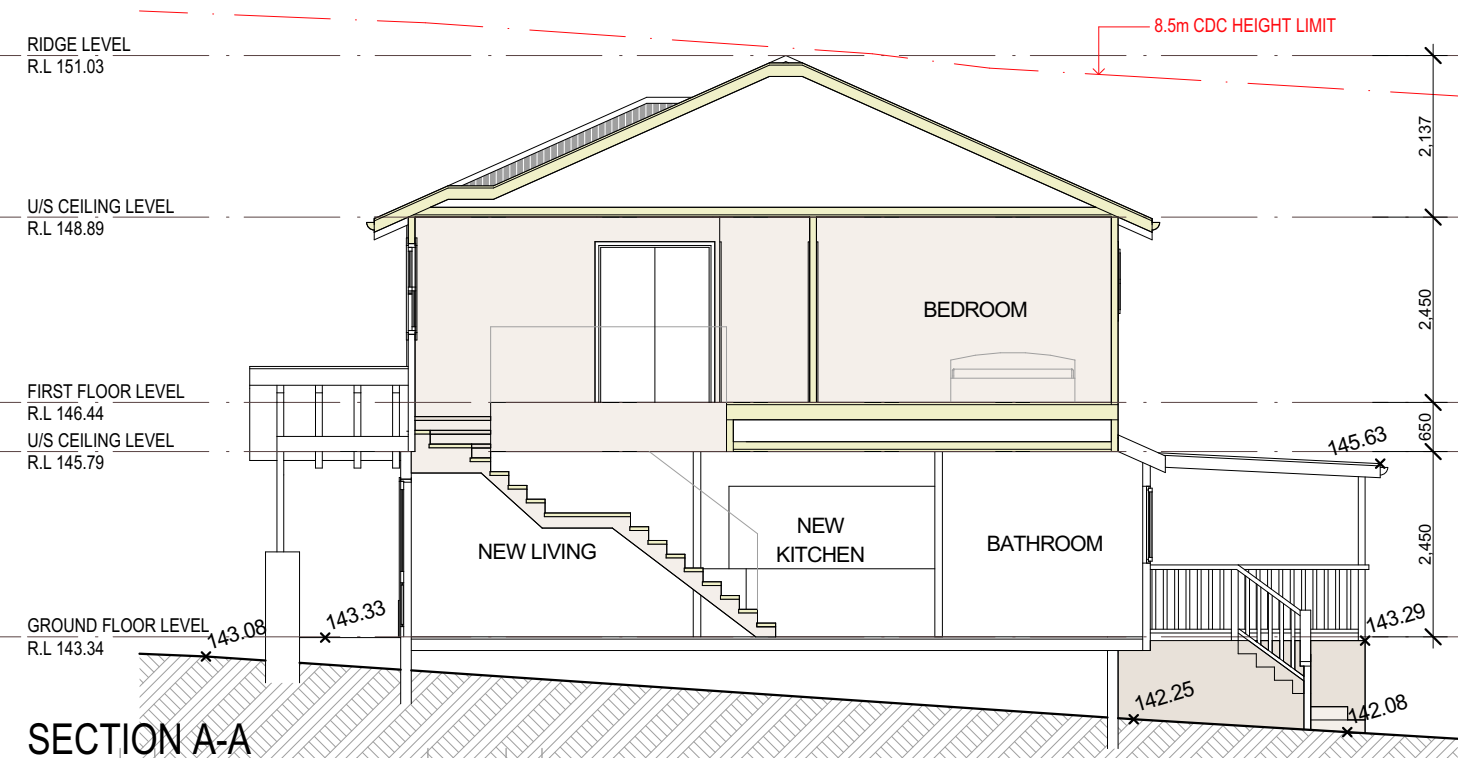


 northern beaches council

THIS PLAN IS TO BE READ IN CONJUNCTION WITH THE CONDITIONS OF DEVELOPMENT CONSENT

DA2019/1437


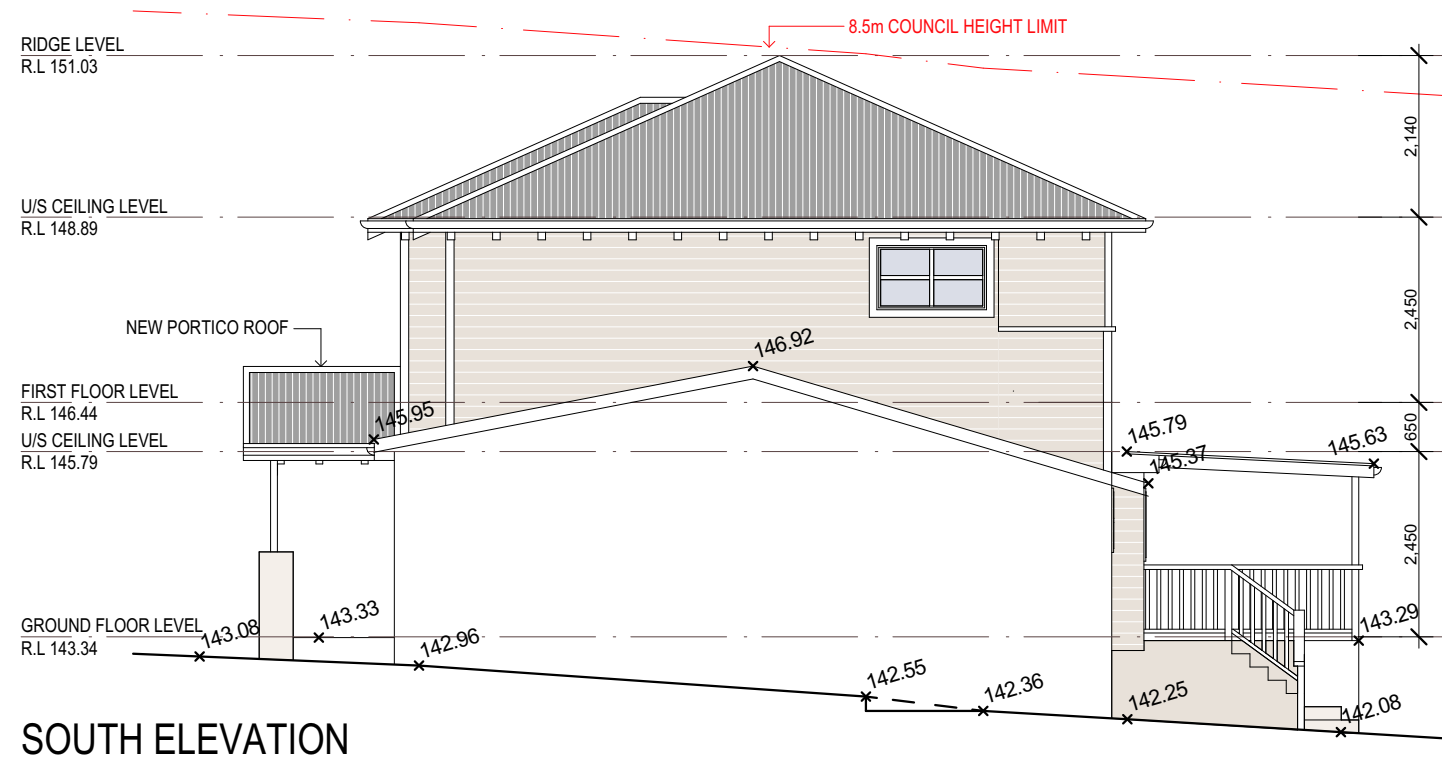


A	For Review	15/10/19	CW
NO.	REVISION	DATE	BY

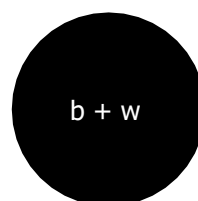

Project.
First Floor Addition At
220 Allambie Rd, Allambie Heights
MARCUS BETTS 0411363328 CAMERON WHITE 0422299519


TITLE: DA PLANS
DRAWING NO. 1812 DA 1 **ISSUE** A
SCALE: 1 : 100 **DATE:** 23-09-19 **DWN BY:** cw

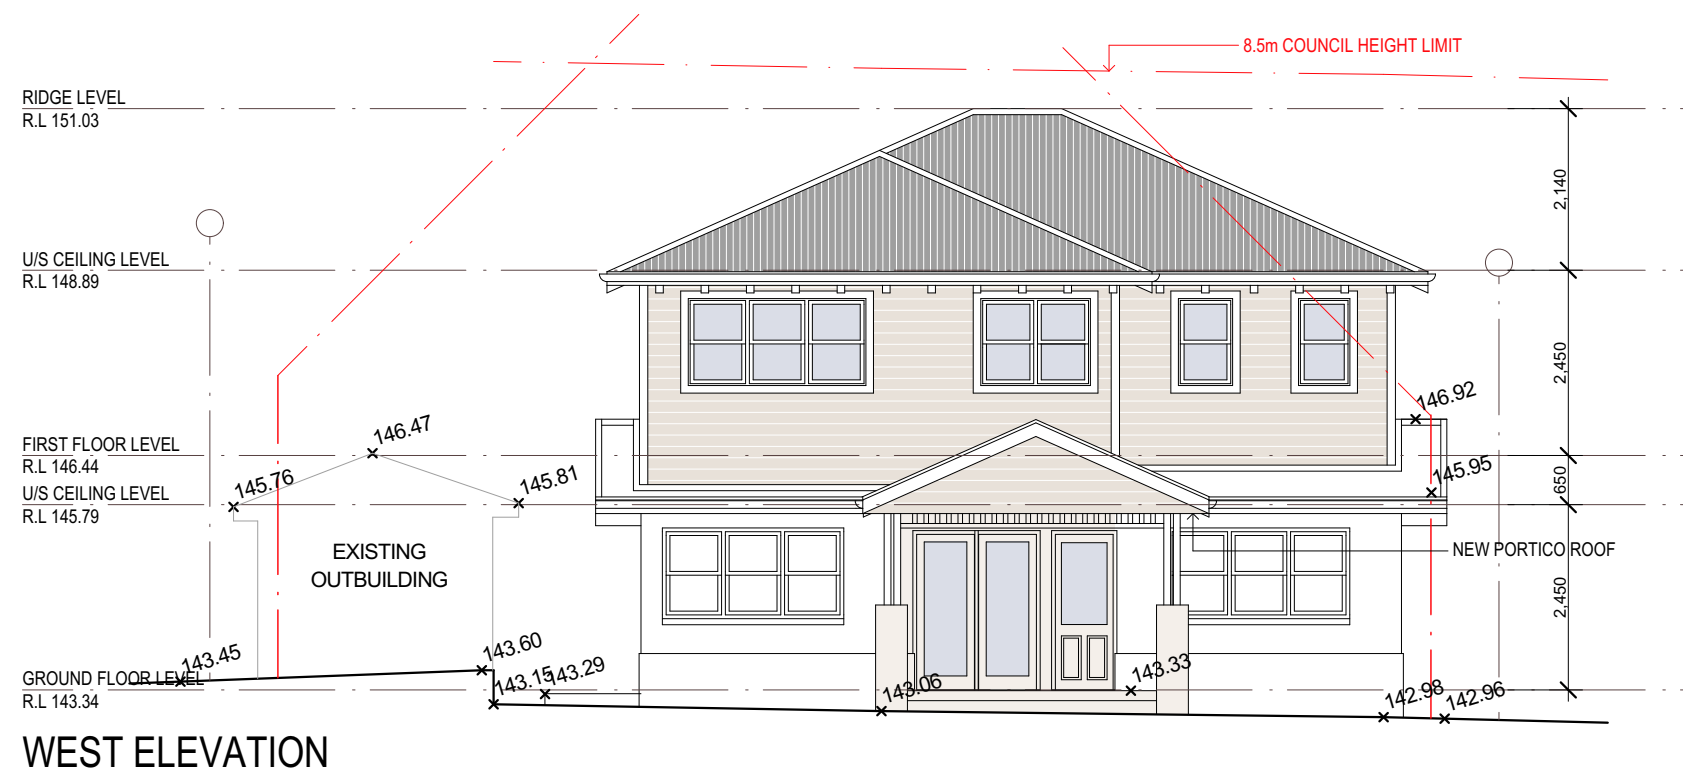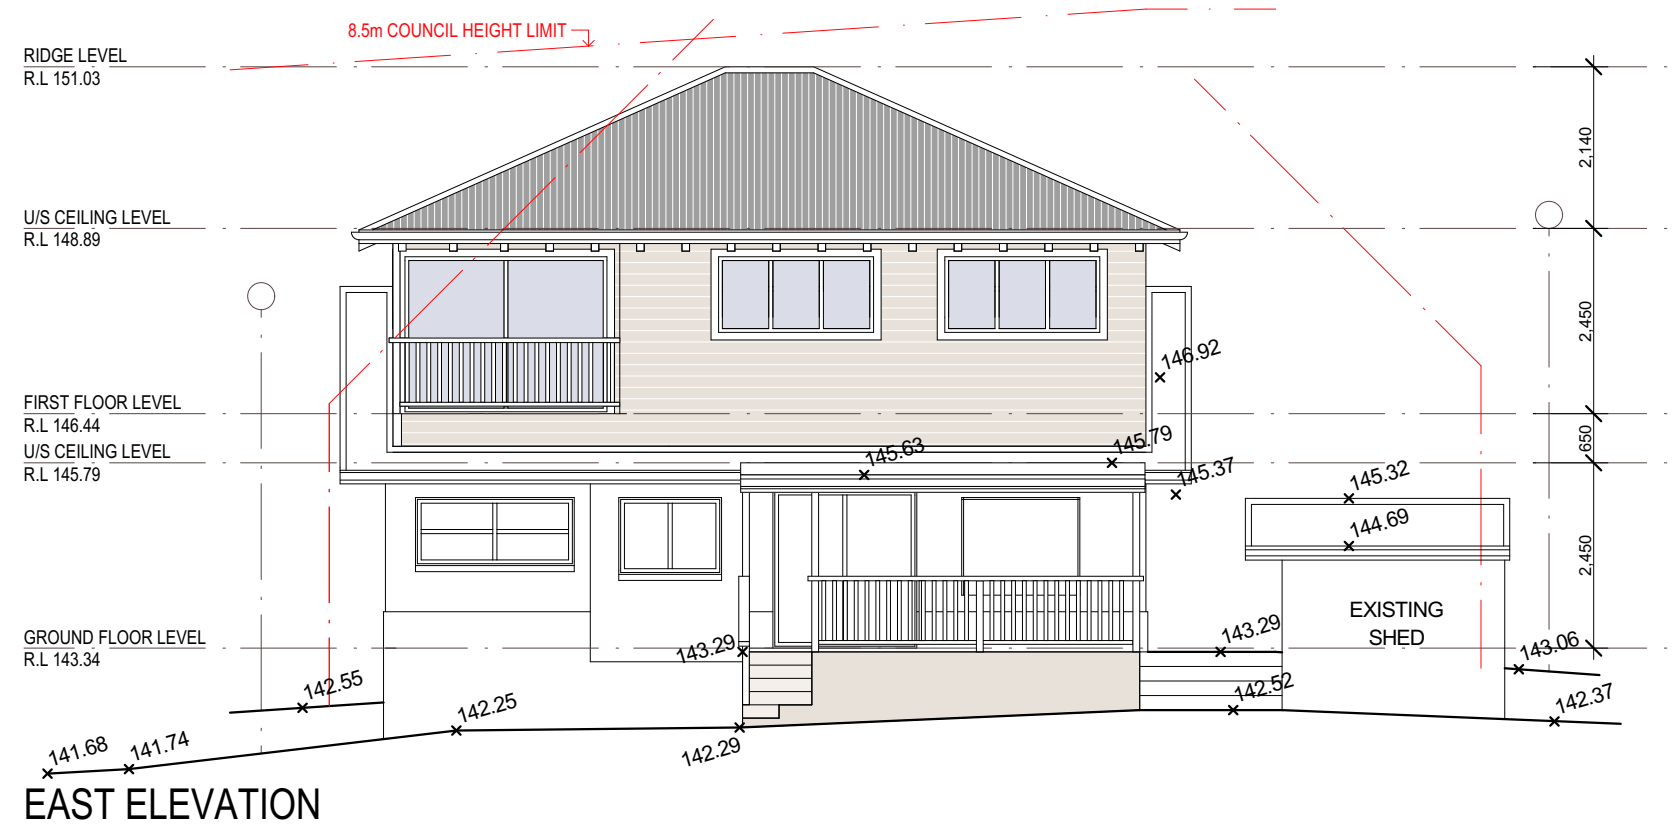

 northern
beaches
council

**THIS PLAN IS TO BE READ IN
CONJUNCTION WITH
THE CONDITIONS OF DEVELOPMENT
CONSENT**

DA2019/1437

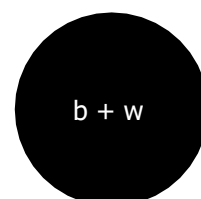

Project.
First Floor Addition At
220 Allambie Rd, Allambie Heights
MARCUS BETTS 0411363328
CAMERON WHITE 0422299519

A	For Review	15/10/19	CW
NO.	REVISION	DATE	BY

TITLE: DA PLANS
DRAWING NO. 1812 DA 1 **ISSUE** A
SCALE: 1 : 100 **DATE:** 23-09-19 **DWN BY:** cw