

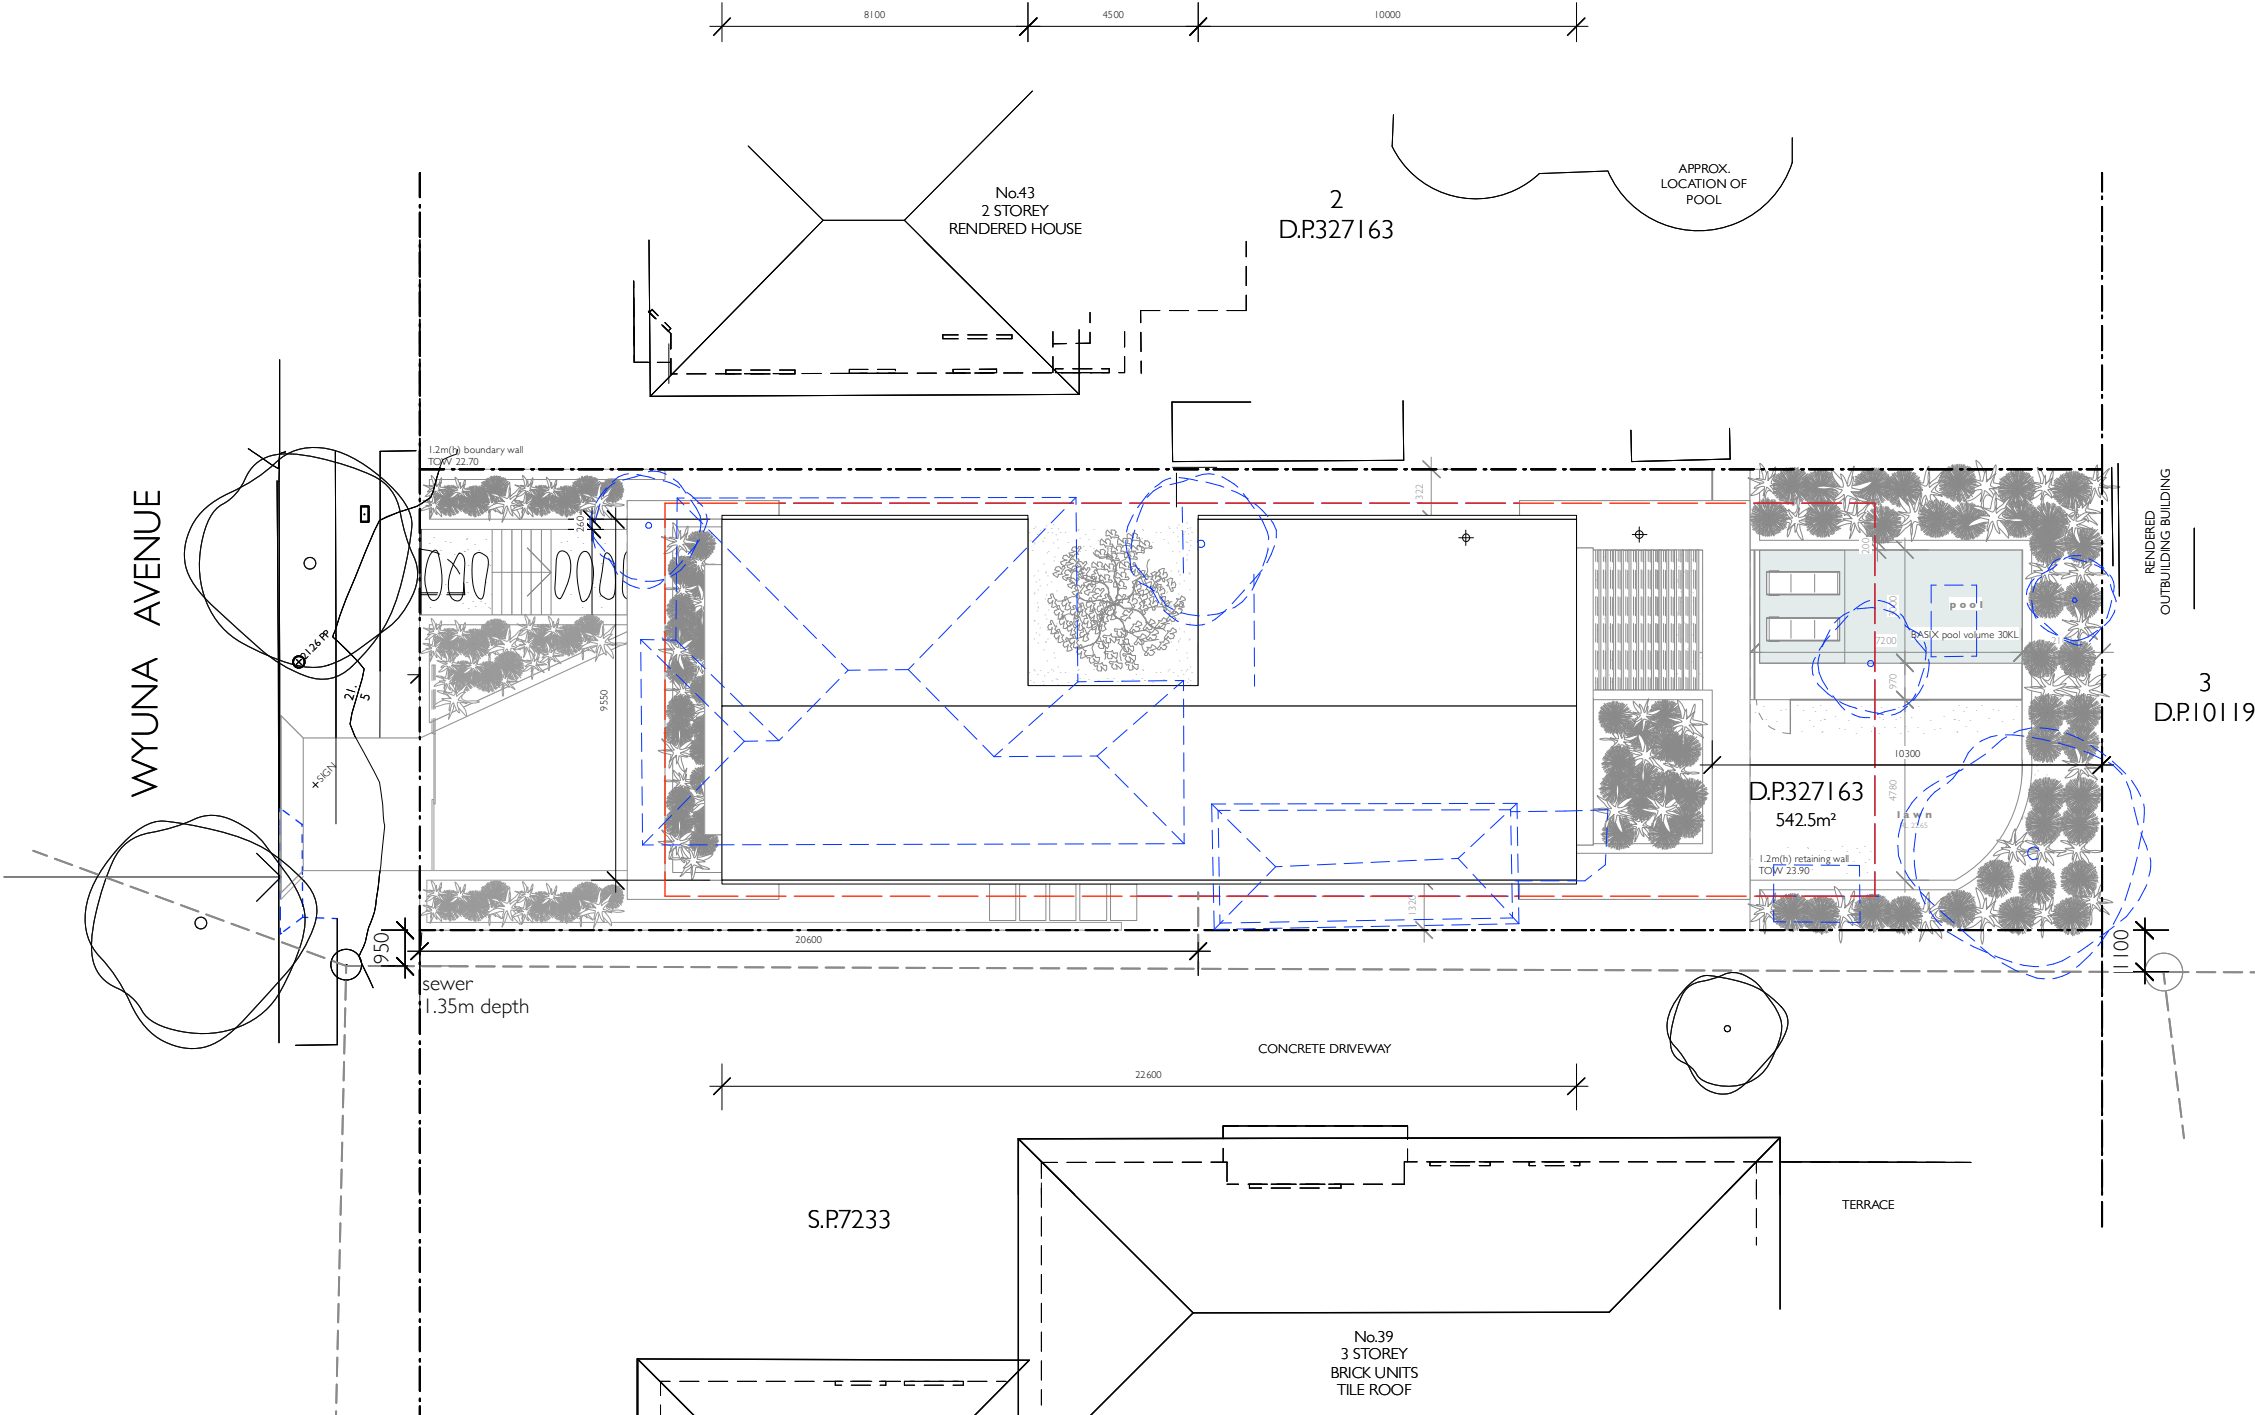


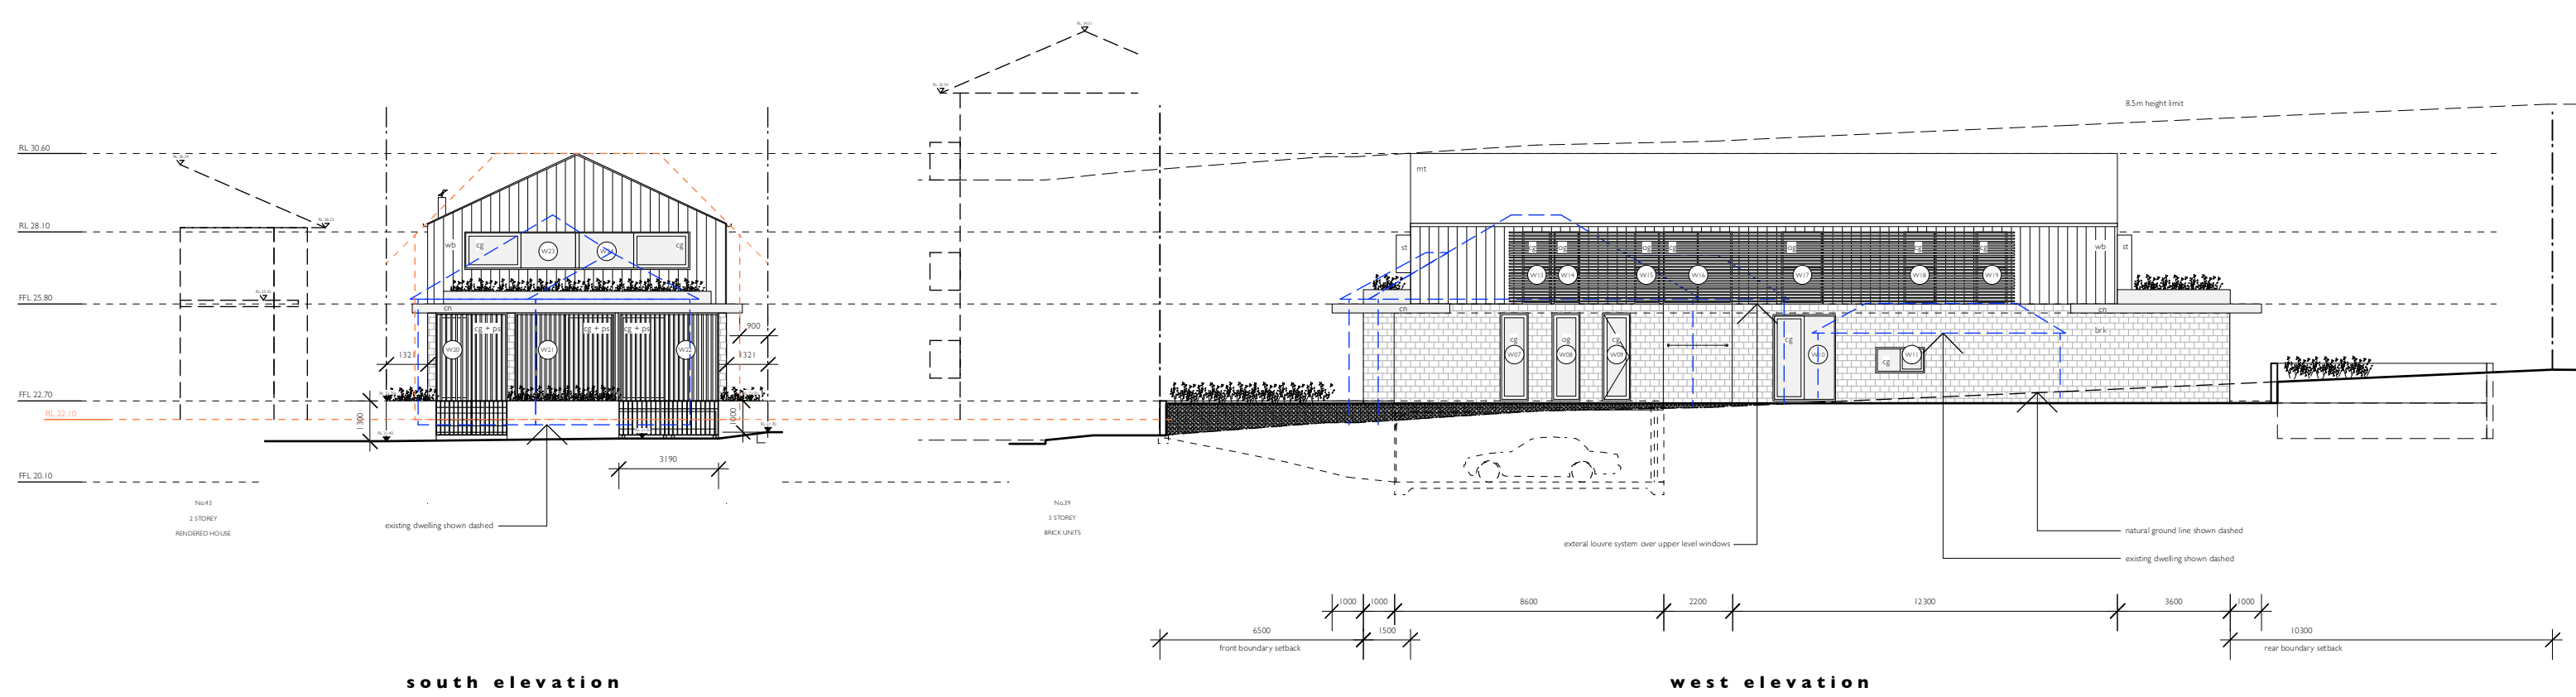

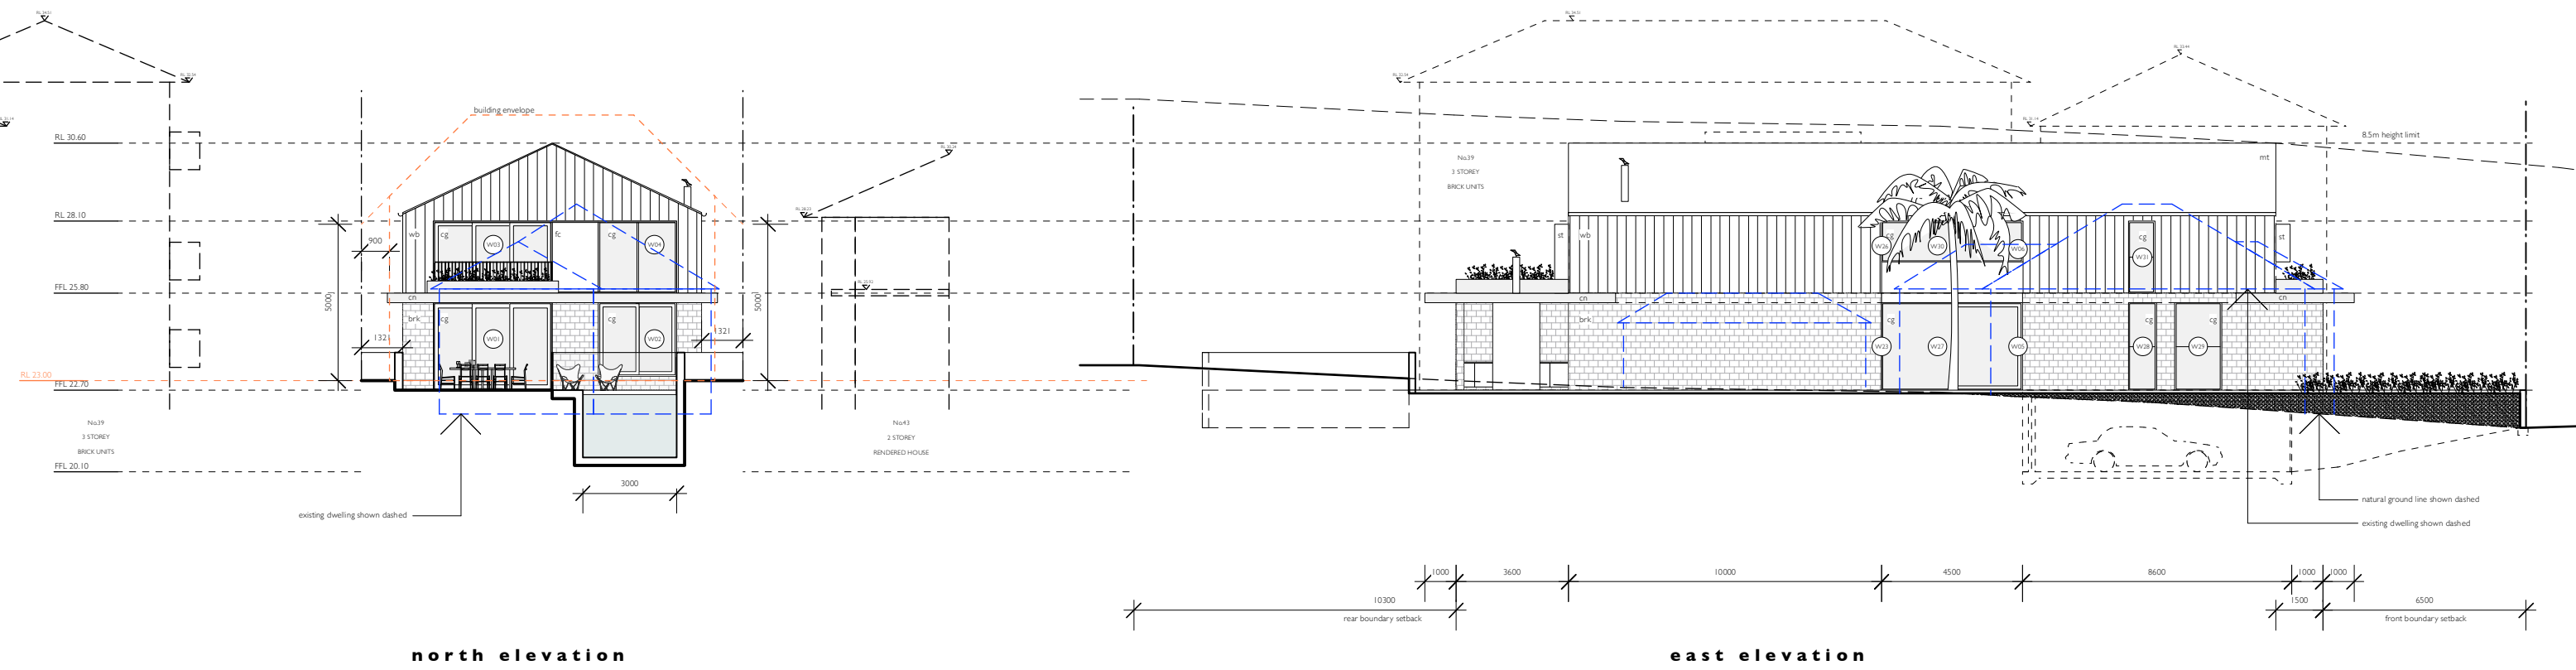

rachel hudson architect

www.rachelhudson.com.au
0410 323 564

Do not scale from drawings. Verify all dimensions and levels on site.
Rachel Hudson is the owner of the copyright subsisting in these drawings and specifications.
They must not be used, reproduced or copied in whole or part, nor may the information, ideas
and concepts therein contained be disclosed to any person without the prior written consent of
Rachel Hudson.

0 2 4 6 8 10m

THORNTON HOUSE

Scott + Jade Thornton
41 Wyuna Avenue
Freshwater NSW 2096

DWG
DATE
ISSUE
JOB #
SCALE

TH-18-DA

28.06.2022

A

165

1:200 @ A3

NOTIFICATIONS ELEVATIONS