



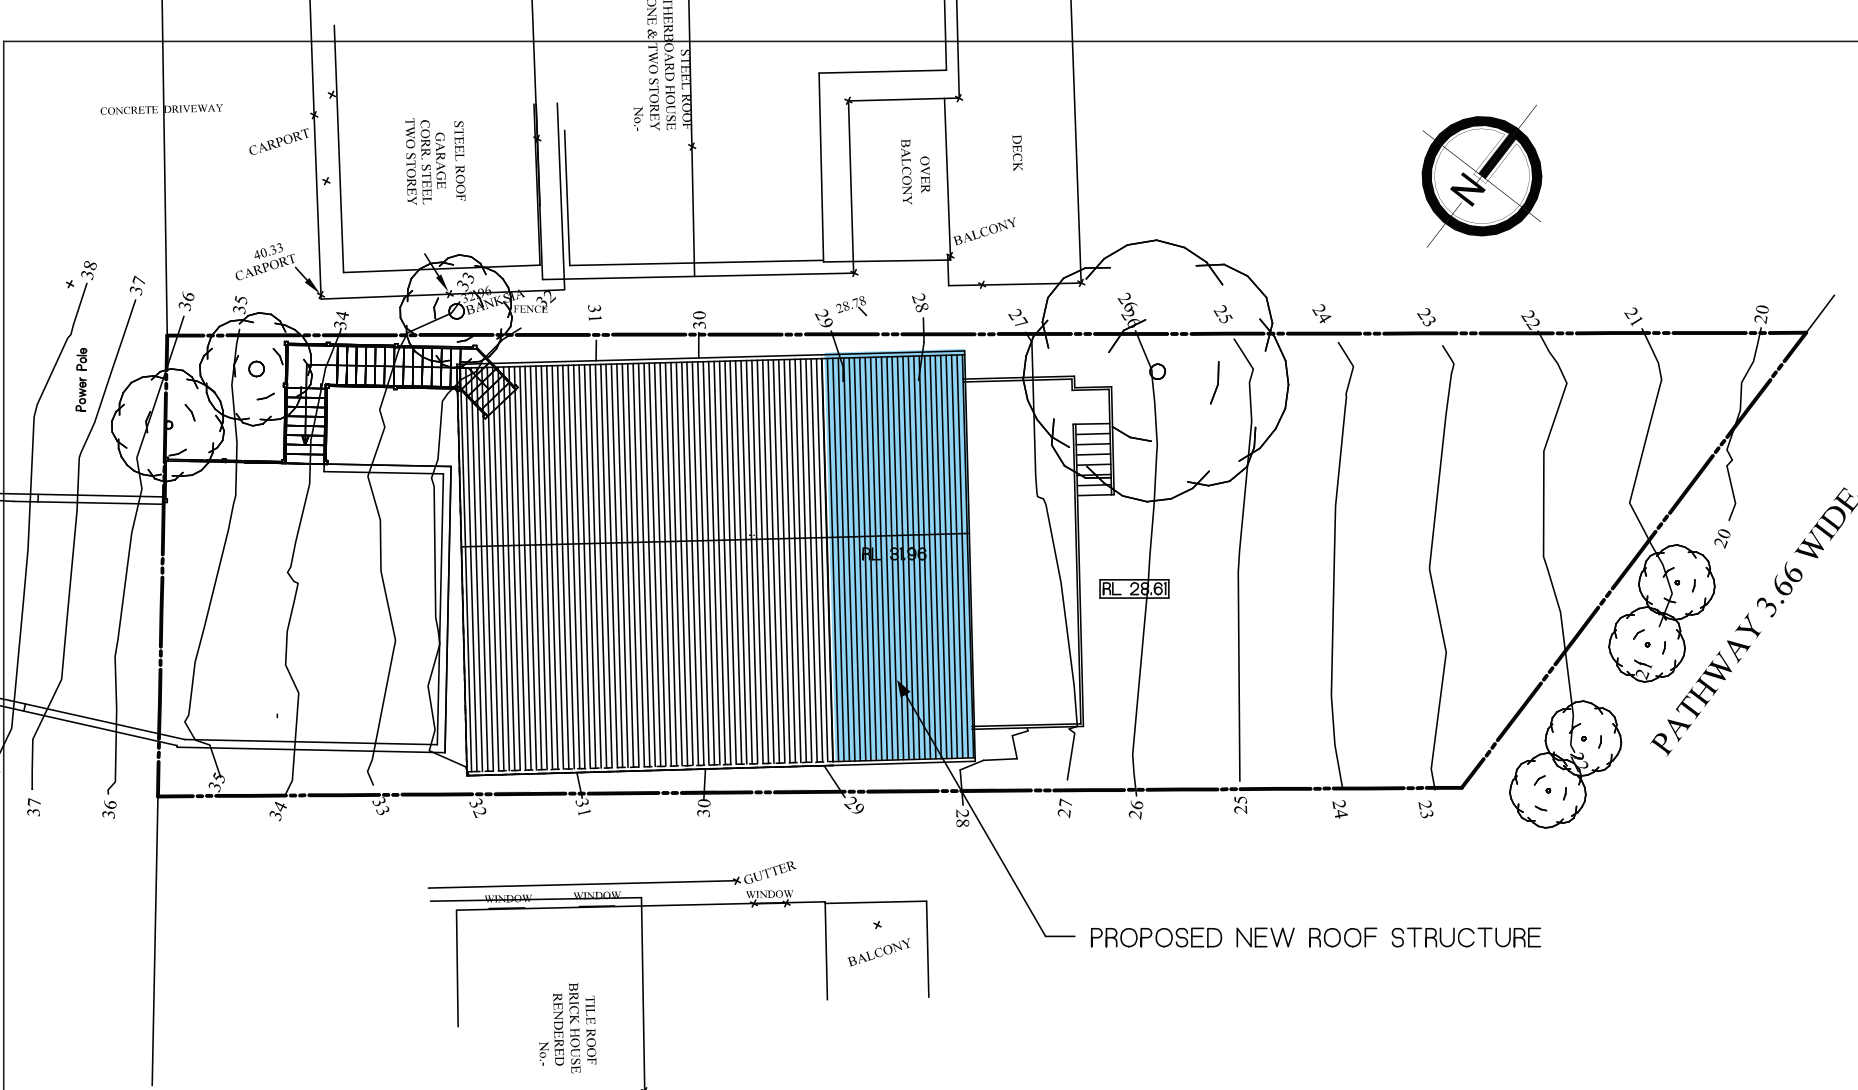


Site Plan / Roof Plan


0 1 4 6 10

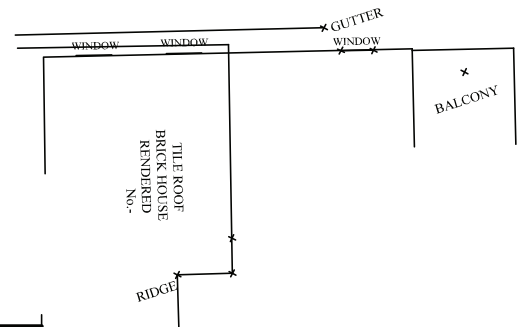


PROPOSED NEW ROOF STRUCTURE

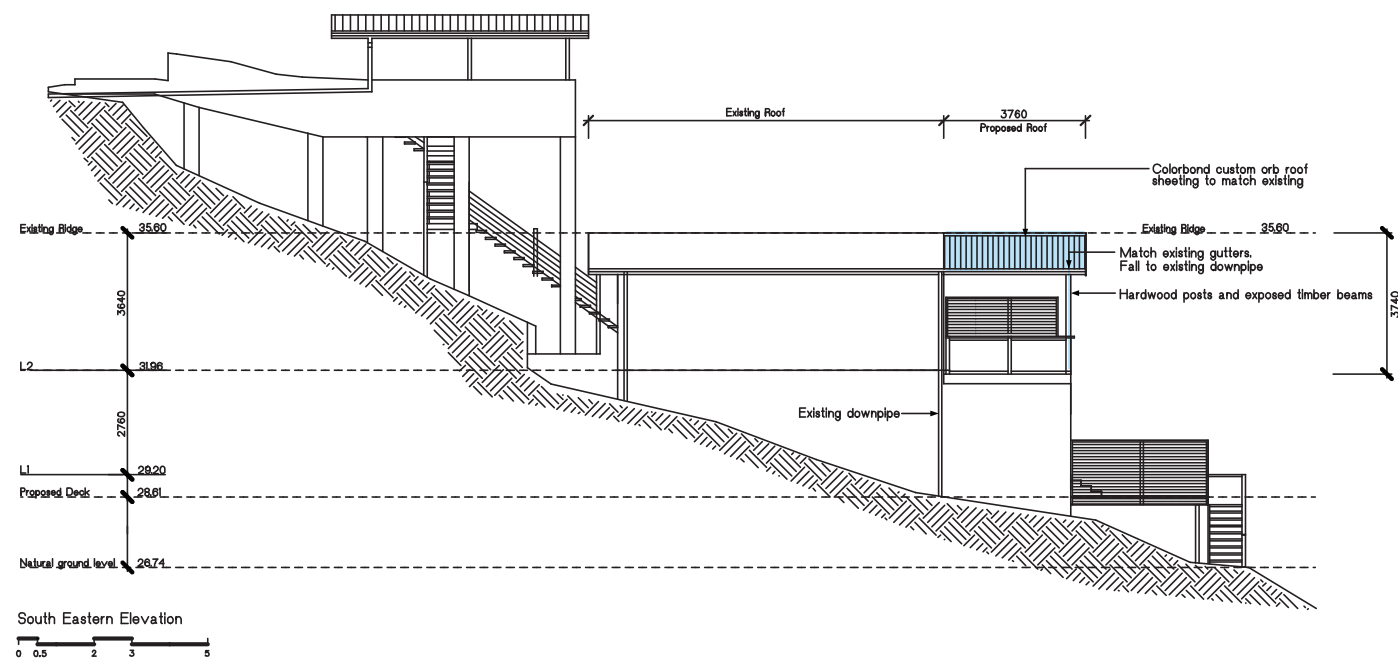

South Eastern Elevation

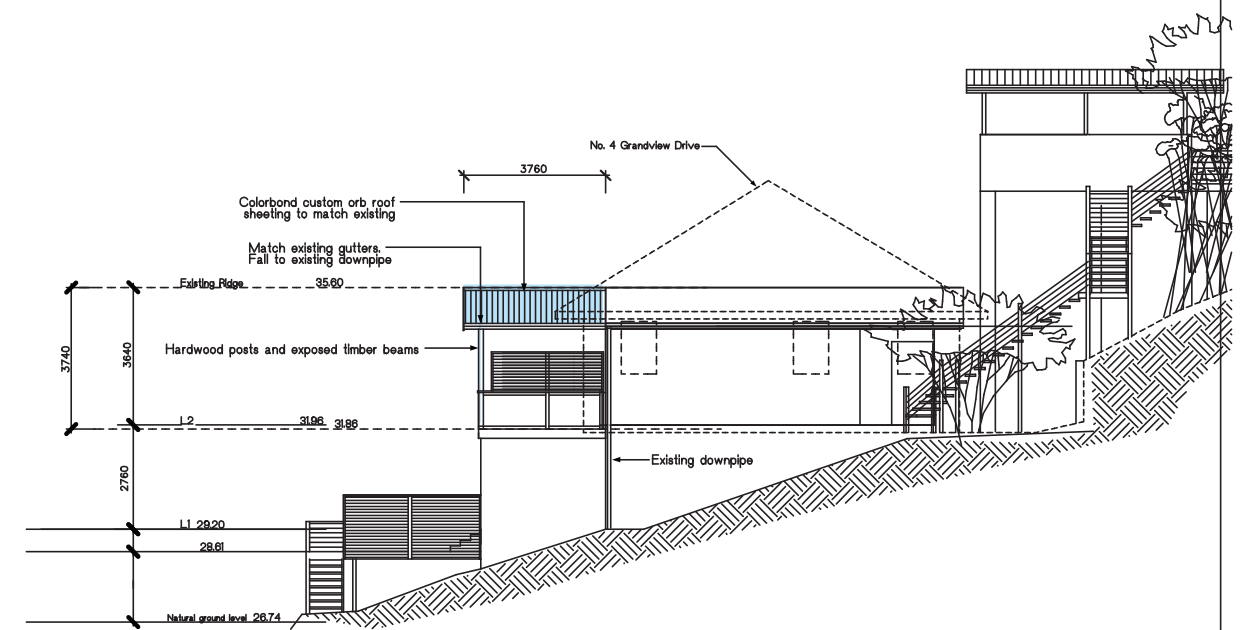

North Western Elevation

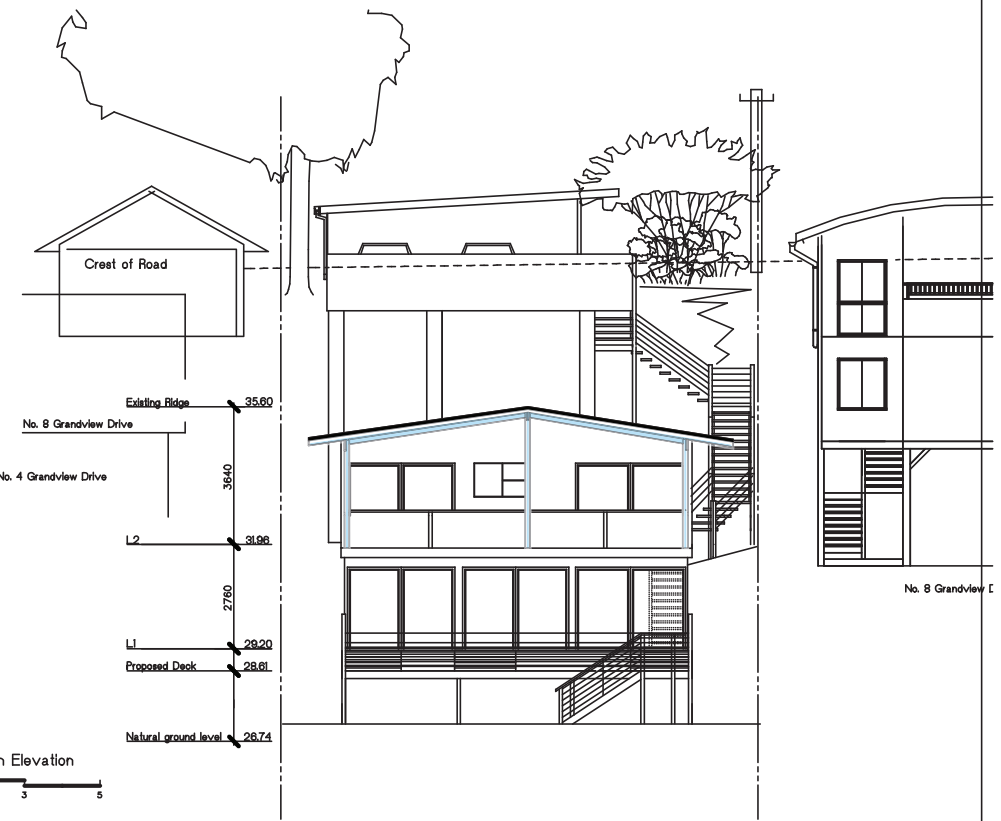

North Eastern Elevation