

Project Address:
22 OCEAN RD
PALM BCH

Client:

COMINO

Project Status:

ALTERATIONS

Sheet Name:

SITE

Project number:

63

Scale:

1 : 200

Date:

NOV 5 2019

Sheet Number


00

DAVID KATON
STUDIO PTY LTD
katon.david@gmail.com

4 TRACK BUILDING DESIGN

6 High View Rd
Pretty Beach
NSW 2257

P: 0422271398
E: info@4track.com.au

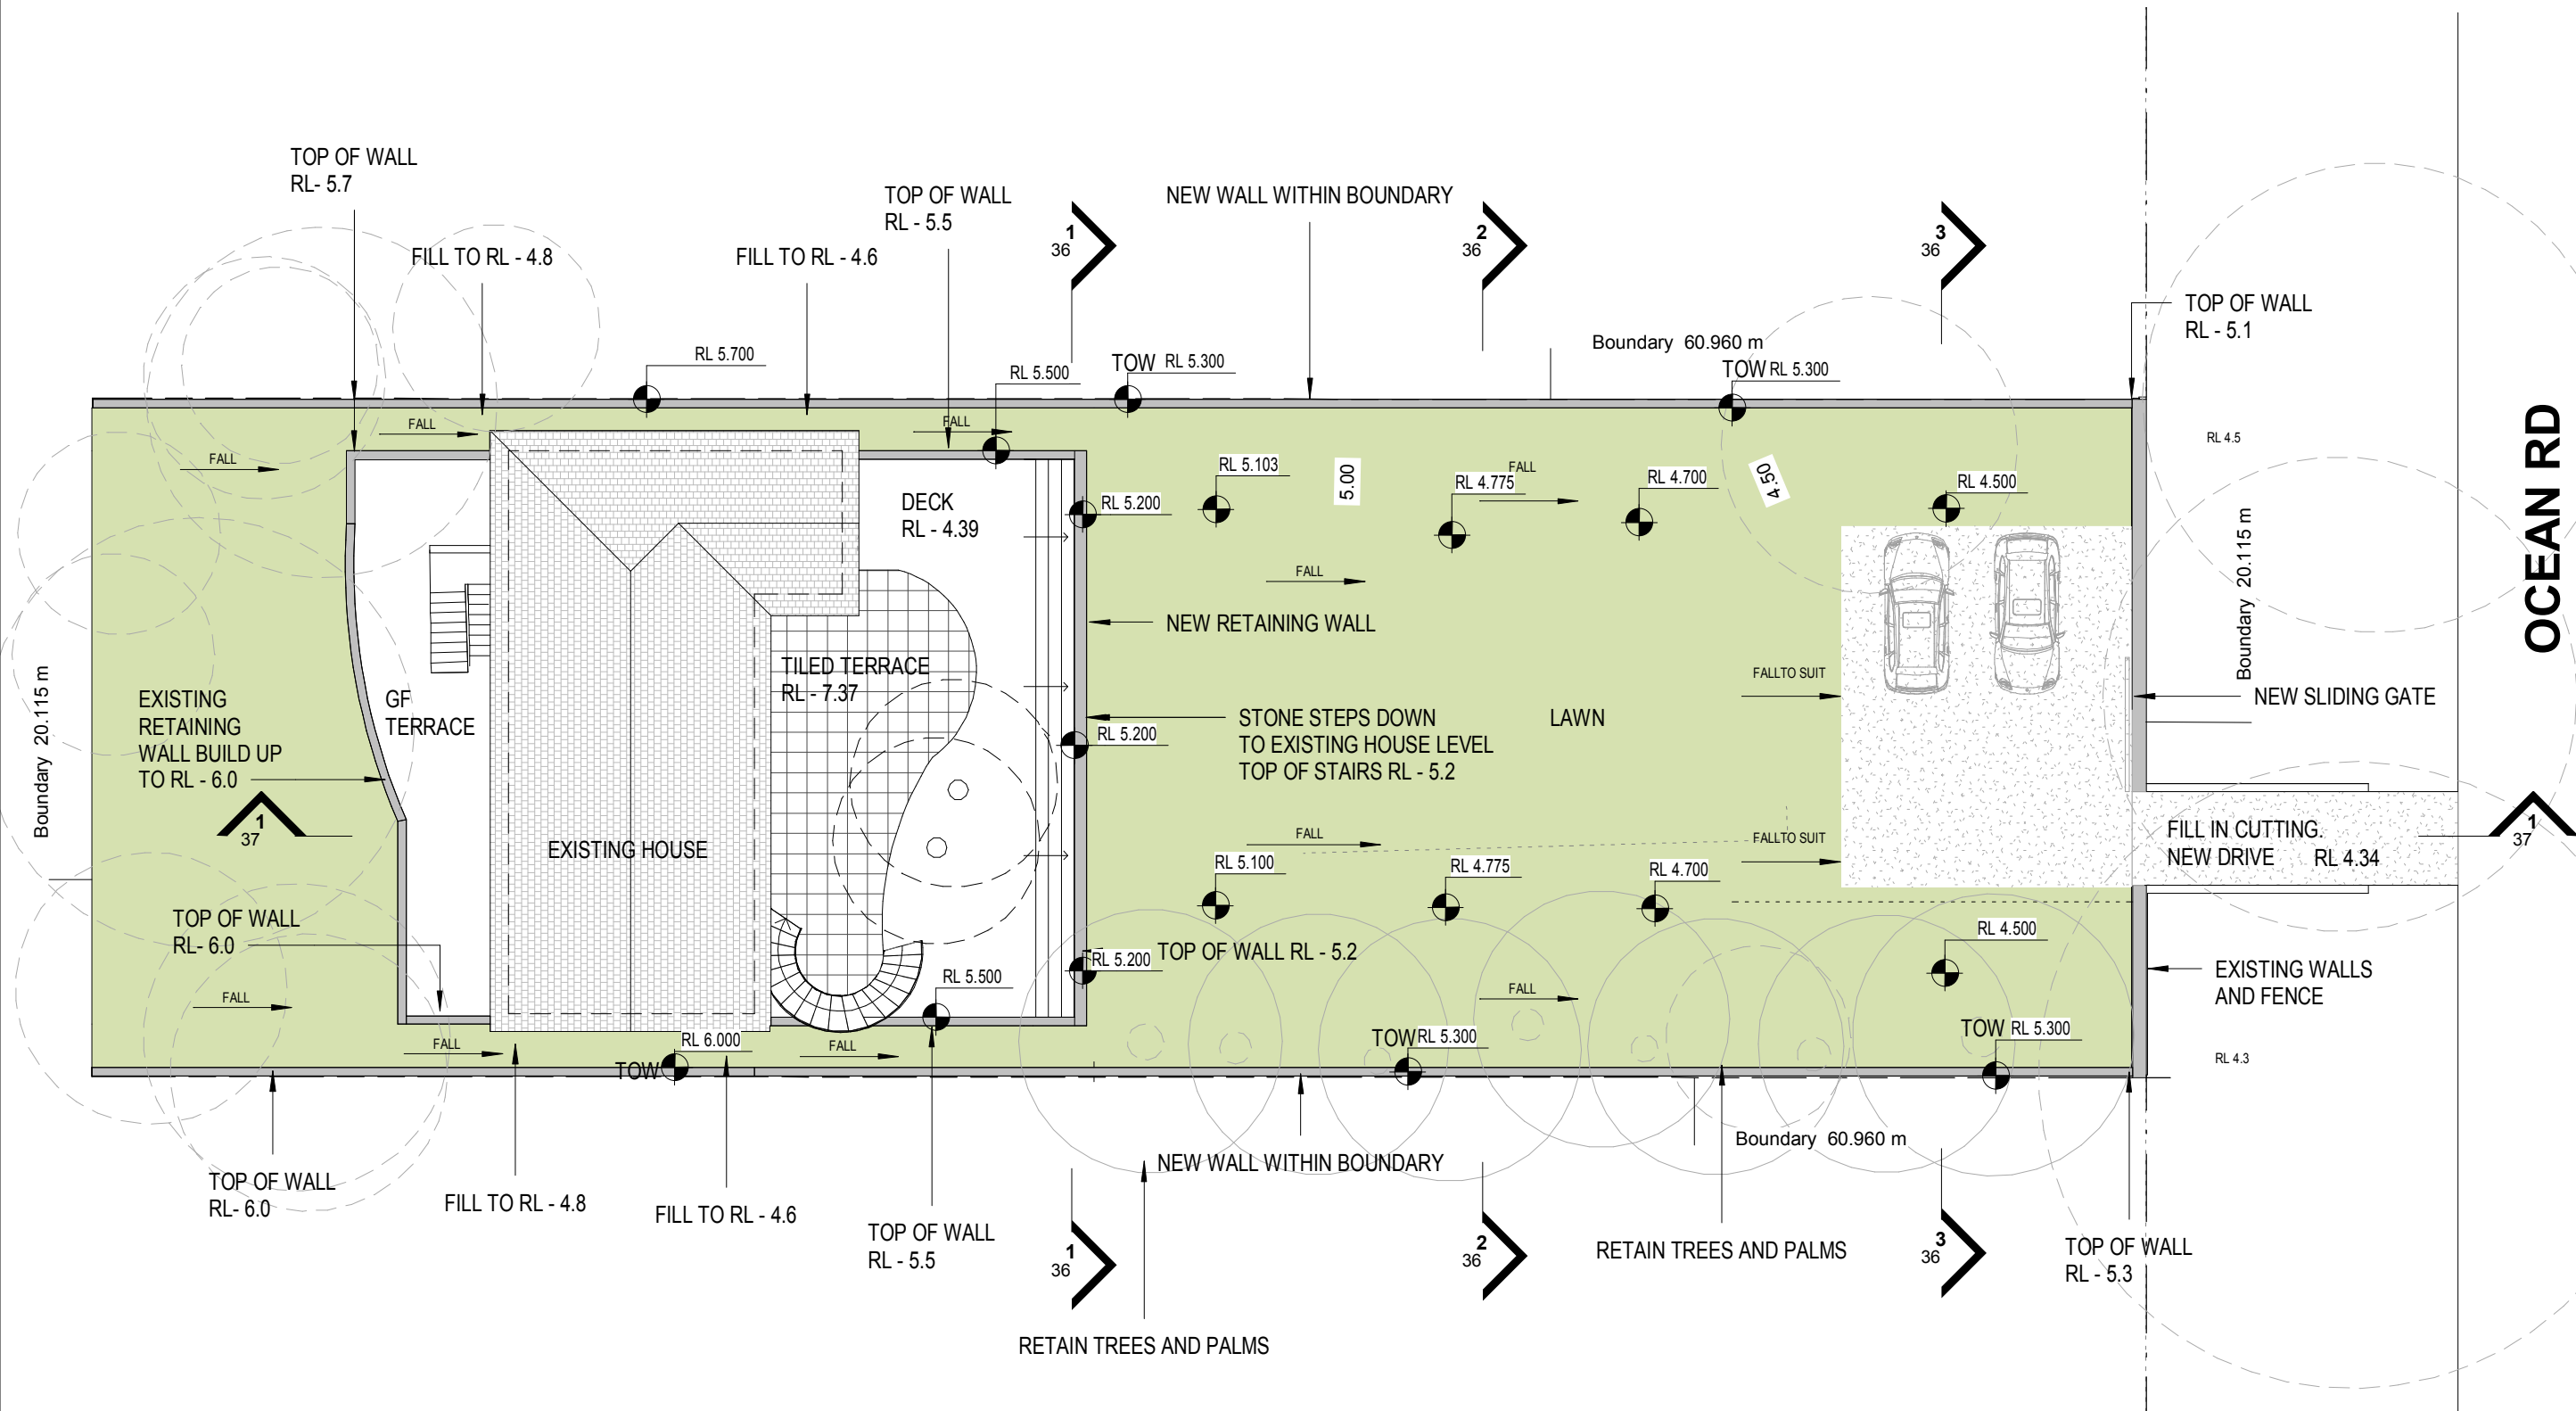

1 SITE PLAN
1 : 200





Project Address:
22 OCEAN RD
PALM BCH

Client:
COMINO

Project Status:
ALTERATIONS

Sheet Name:
YARD SHORT SEC.

Project number:
63

Scale:
1 : 100

Date:
NOV 5 2019

Sheet Number
36

36

DAVID KATON
STUDIO PTY LTD
katon.david@gmail.com

4 TRACK BUILDING DESIGN

6 High View Rd
Pretty Beach
NSW 2257

P: 0422271398
E: info@4track.com.au

0422271398
info@4track.com.au

