


FENCE ELEVATION  
Scale 1 : 75

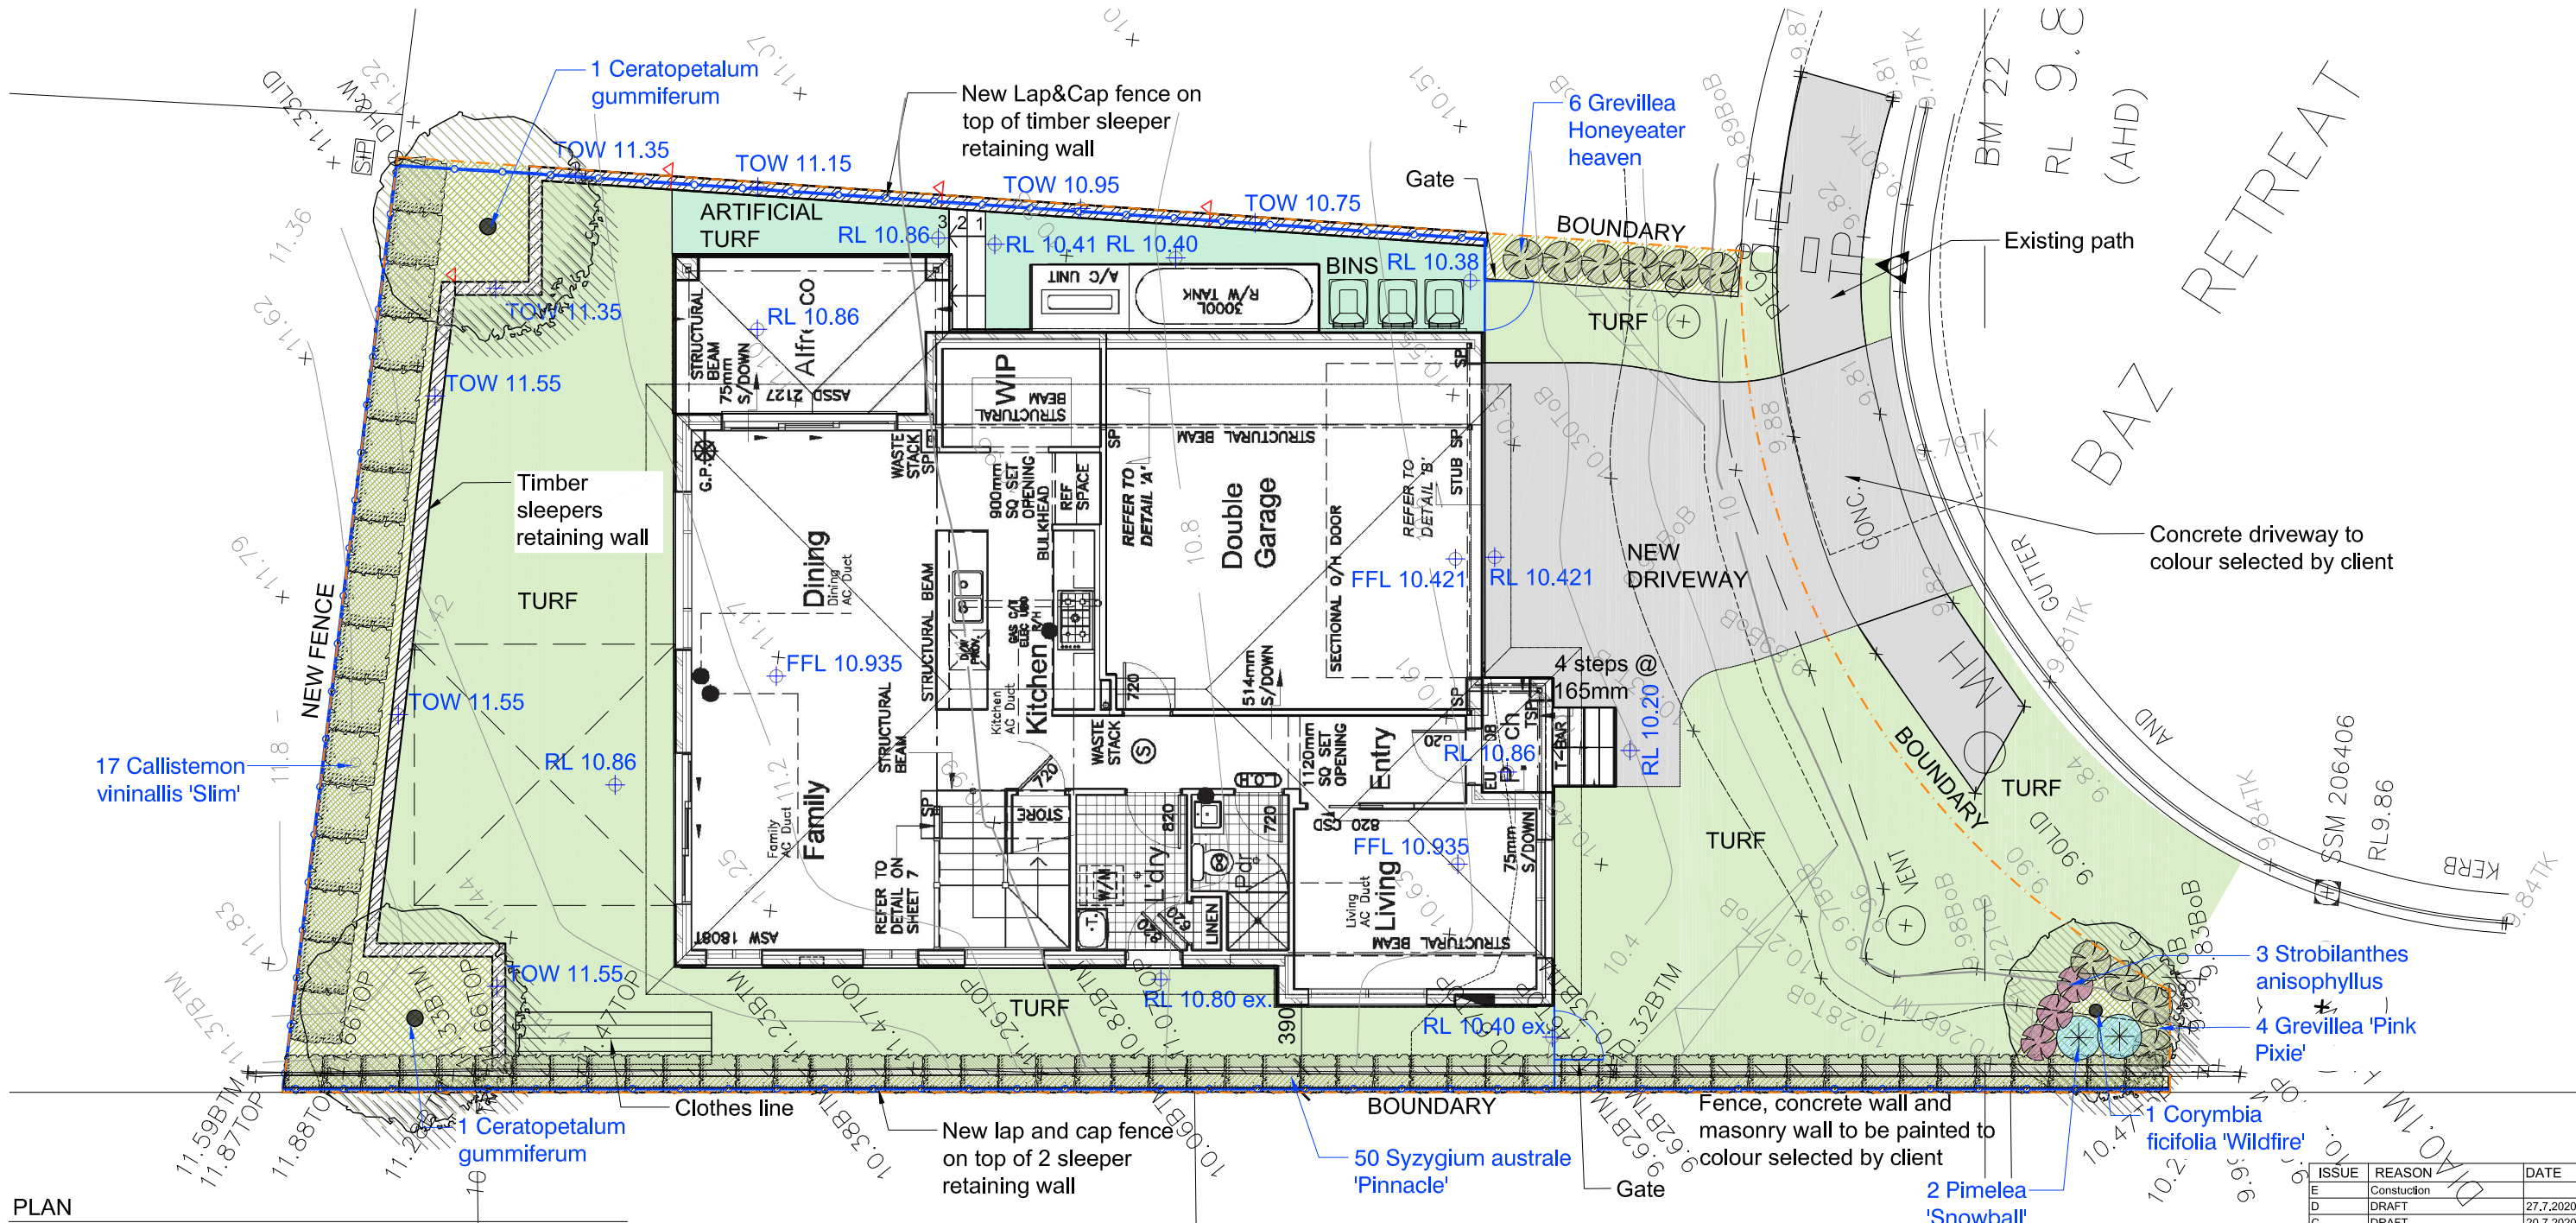

PLAN  
Scale 1 : 100

	<h1>BAZ RETREAT WARRIEWOOD</h1>	<p>DRAWING</p> <h2>LANDSCAPE PLAN</h2>	<p>THIS DRAWING IS THE COPYRIGHT © OF UMBACO LANDSCAPE ARCHITECTS. NO REPRODUCTION WITHOUT PERMISSION. NOT FOR CONSTRUCTION UNLESS OTHERWISE NOTED. ALL DIMENSIONS AND LEVELS ARE TO BE CHECKED ON SITE PRIOR TO COMMENCEMENT OF WORK. DO NOT SCALE DRAWINGS. USE ONLY FIGURED DIMENSIONS. DRAWINGS ARE TO BE READ IN CONJUNCTION WITH UMBACO SPECIFICATIONS AND IN COORDINATION WITH OTHER ALLIED CONSULTANTS. ©Copyright 2018 UMBACO Landscape Architects ABN 23119071046</p>	<p>SCALE: 1:100@A3 JOB No. 2009</p>	<p>ISSUE: <b>E</b> DATE: Aug 2020 DWG No.</p>	<p>STRUCTURAL / CIVIL ENGINEER DETAILS</p>	<p>CLIENT Nicole Gock DETAILS</p>	<p>ISSUE REASON DATE</p>							
								<table border="1"> <tr><td>E</td><td>Construction</td><td>27.7.2020</td></tr> <tr><td>D</td><td>DRAFT</td><td>20.7.2020</td></tr> <tr><td>C</td><td>DRAFT</td><td>1.7.2020</td></tr> <tr><td>B</td><td>DRAFT</td><td>23.6.2019</td></tr> <tr><td>A</td><td>DRAFT</td><td></td></tr> </table>	E	Construction	27.7.2020	D	DRAFT	20.7.2020	C
E	Construction	27.7.2020													
D	DRAFT	20.7.2020													
C	DRAFT	1.7.2020													
B	DRAFT	23.6.2019													
A	DRAFT														

LANDSCAPE ARCHITECT

**Umbaco**  
LANDSCAPE ARCHITECTS  
T 02 9955 6772  
20/1 Brady Ave, Kirribilli NSW 2061  
www.umbaco.com.au