


**SITE ANALYSIS PLAN**  
**LOT 80 - DP 7593**  
**SITE AREA: 640.76m2**

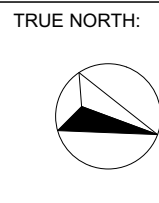

**NOTES:**

- All structures including stormwater & drainage to engineer's details.
- Do not obtain dimensions by scaling drawings.
- All dimensions are to be checked on site prior to starting work.
- These drawings are to be read in conjunction with all other consultant's drawings and specifications.
- All workmanship & materials shall be in accordance with the requirements of current editions including amendments of the relevant SAA Codes of Practice, the Building Code of Australia and local council requirements.
- New materials are to be used throughout unless otherwise noted.
- Concrete footings, slab, structural beams or any other structural members are to be designed by a practicing engineer.


**JJ Drafting**

174 Garden St, North Narrabeen, NSW, 2101  
PO Box 687, Dee Why, NSW, 2099  
Mob. 0414 717 541  
Email. jjdraft@tpg.com.au  
www.jjdrafting.com.au



REV:	DATE:	DESCRIPTION:

PROJECT DETAILS: PROPOSED FRONT FENCE 10 GARDEN STREET, NORTH NARRABEEN
DRAWING TITLE: SITE ANALYSIS PLAN


DATE: NOVEMBER/2019	DRAWN BY: DB	SCALE: 1:200 @ A3
JOB No: 751/19	CHECKED BY: JJ	DRAWING No: DA.01

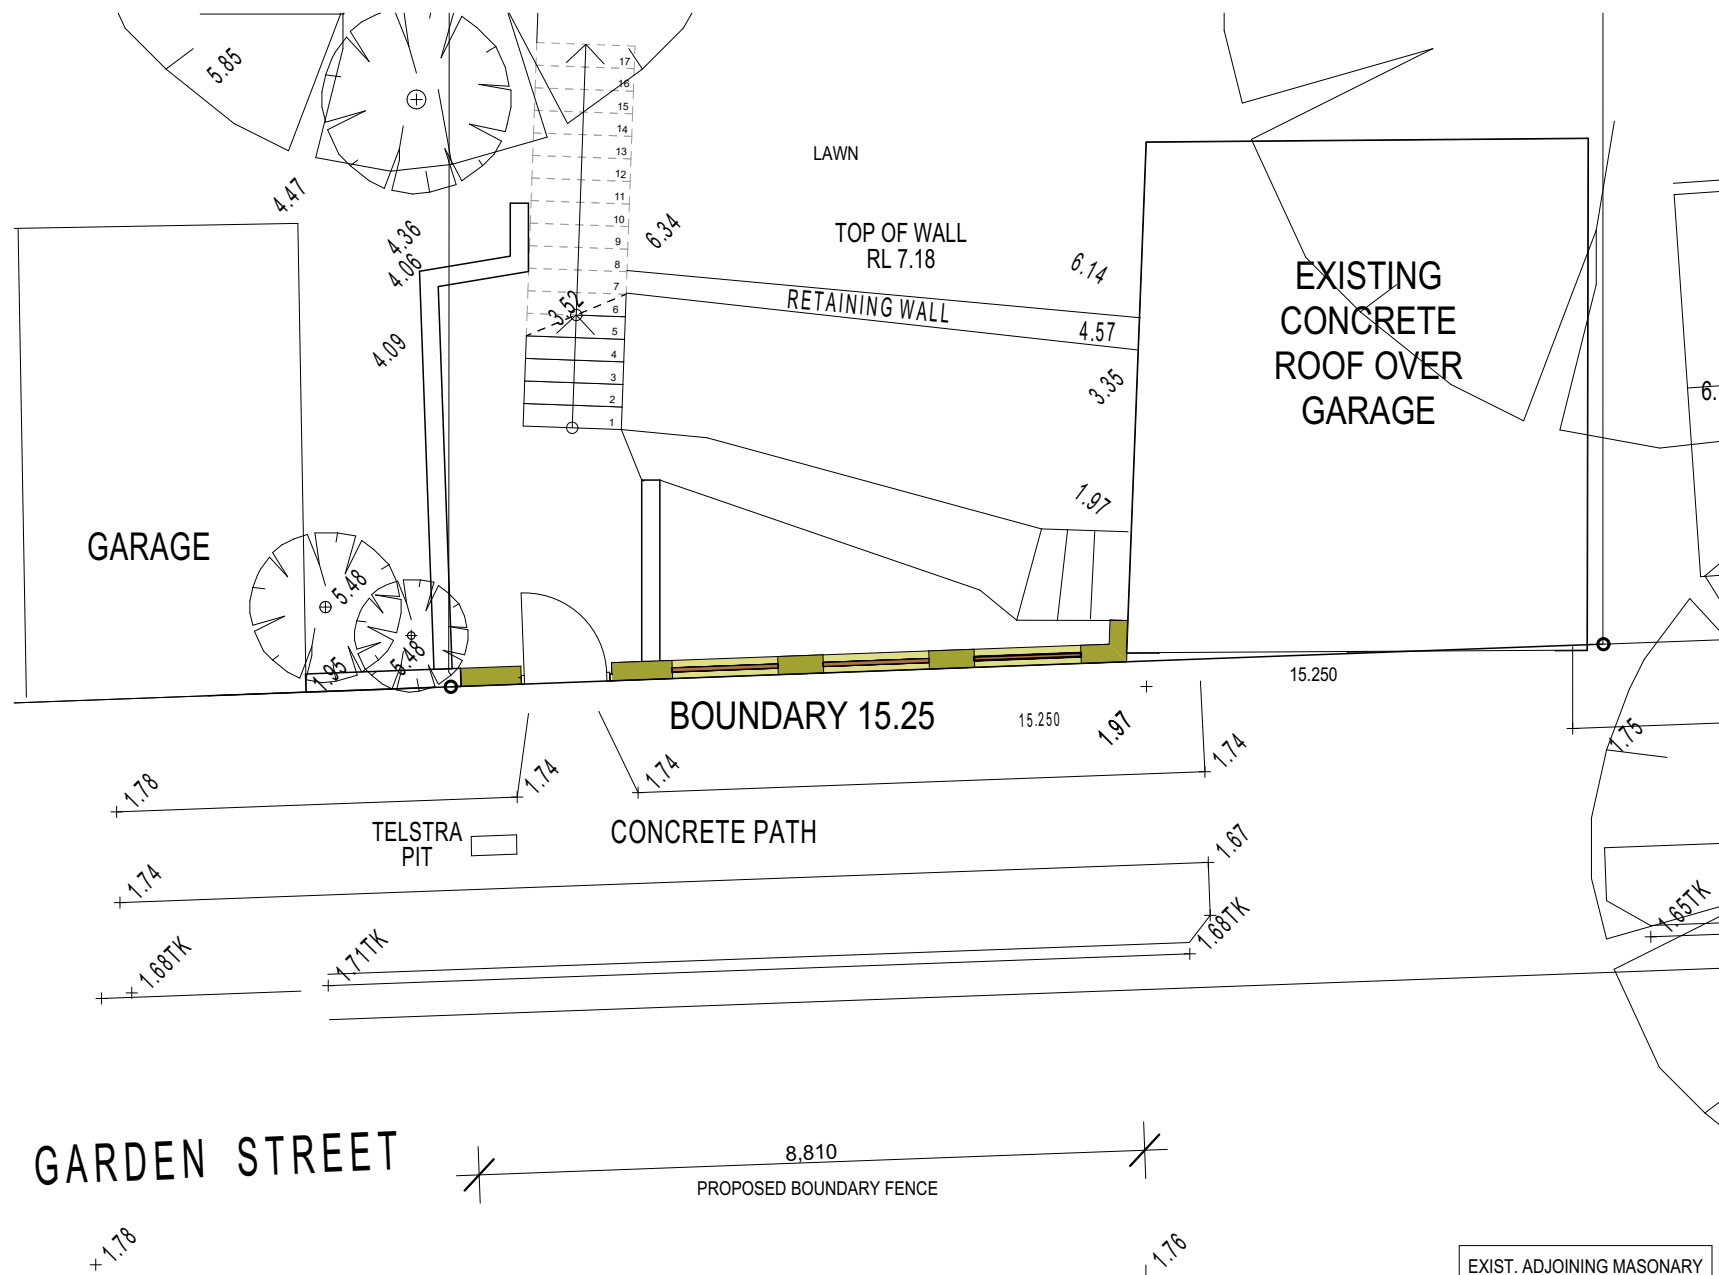

SECTION AA

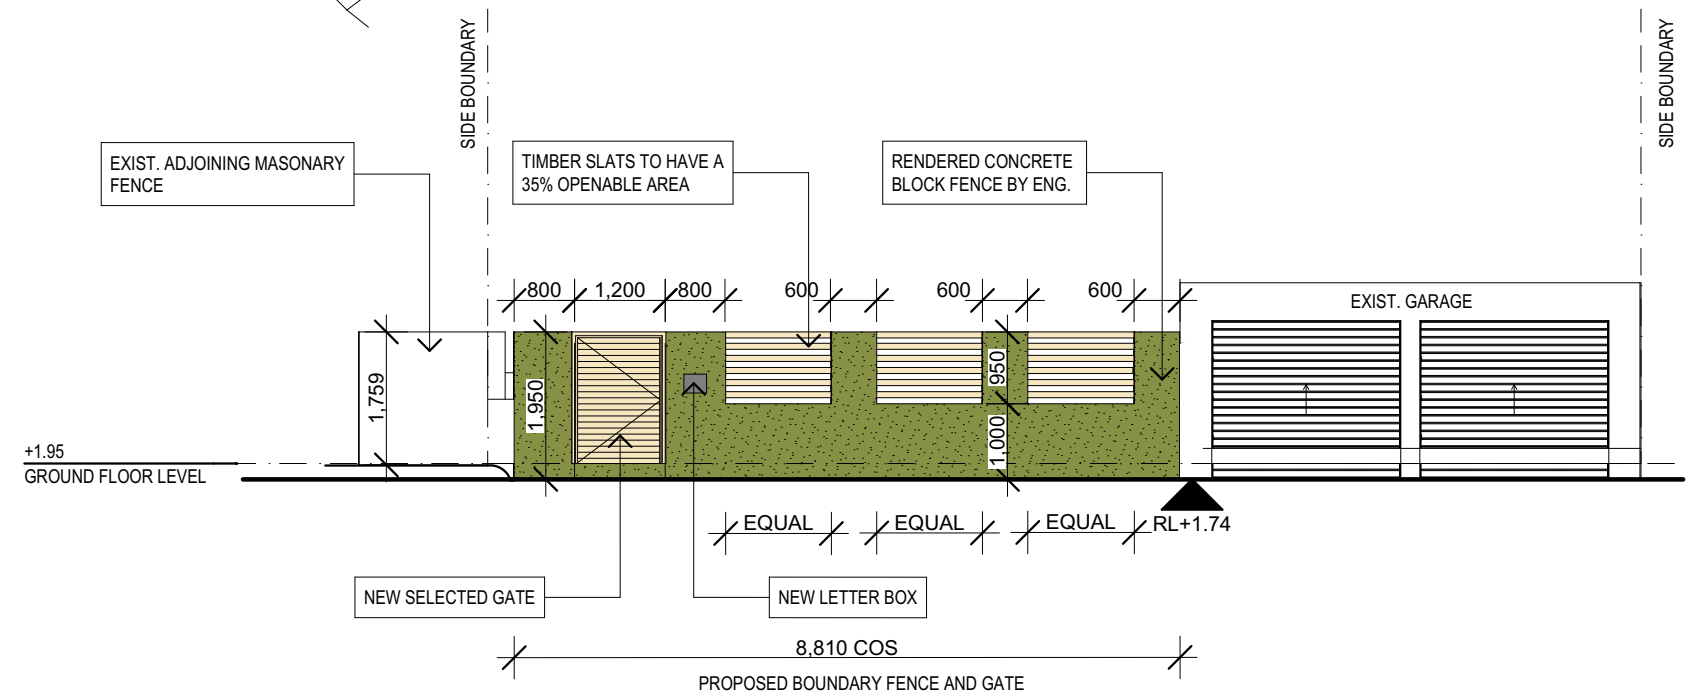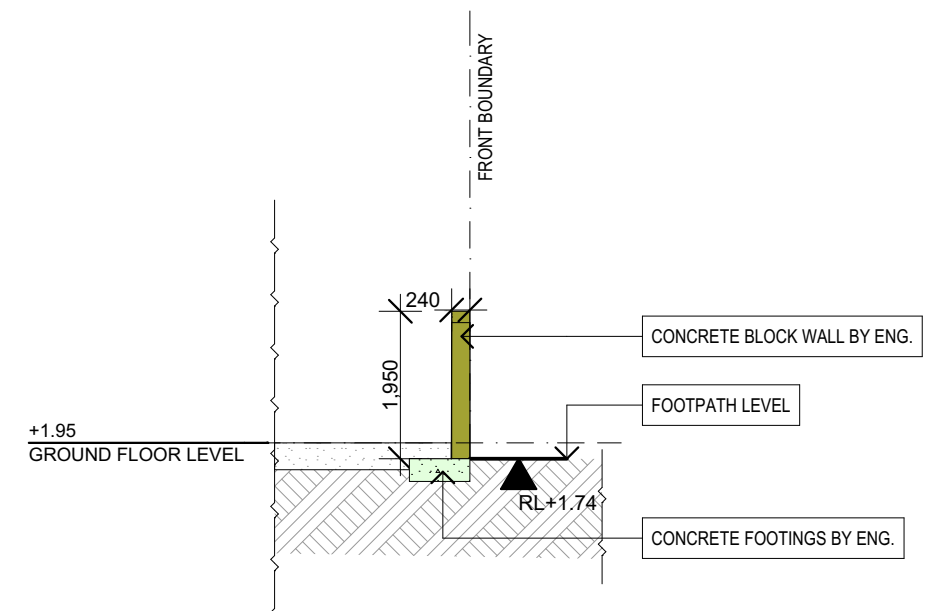

TRUE NORTH:

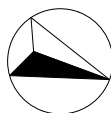

NOTES:

- All structures including stormwater & drainage to engineer's details.
- Do not obtain dimensions by scaling drawings.
- All dimensions are to be checked on site prior to starting work.
- These drawings are to be read in conjunction with all other consultant's drawings and specifications.
- All workmanship & materials shall be in accordance with the requirements of current editions including amendments of the relevant SAA Codes of Practice, the Building Code of Australia and local council requirements.
- New materials are to be used throughout unless otherwise noted.
- Concrete footings, slab, structural beams or any other structural members are to be designed by a practicing engineer.

**JJ Drafting**

174 Garden St, North Narrabeen, NSW, 2101  
PO Box 687, Dee Why, NSW, 2099  
Mob. 0414 717 541  
Email. jjdraft@tpg.com.au  
www.jjdrafting.com.au

REV:	DATE:	DESCRIPTION:

PROJECT DETAILS:
PROPOSED FRONT FENCE
10 GARDEN STREET, NORTH NARRABEEN
DRAWING TITLE:
GROUND FLOOR, SECTION & ELEVATION PLAN

DATE:	DRAWN BY:	SCALE:
NOVEMBER/2019	DB	1:100 @ A3
JOB No:	CHECKED BY:	DRAWING No:
751/19	JJ	DA.02