


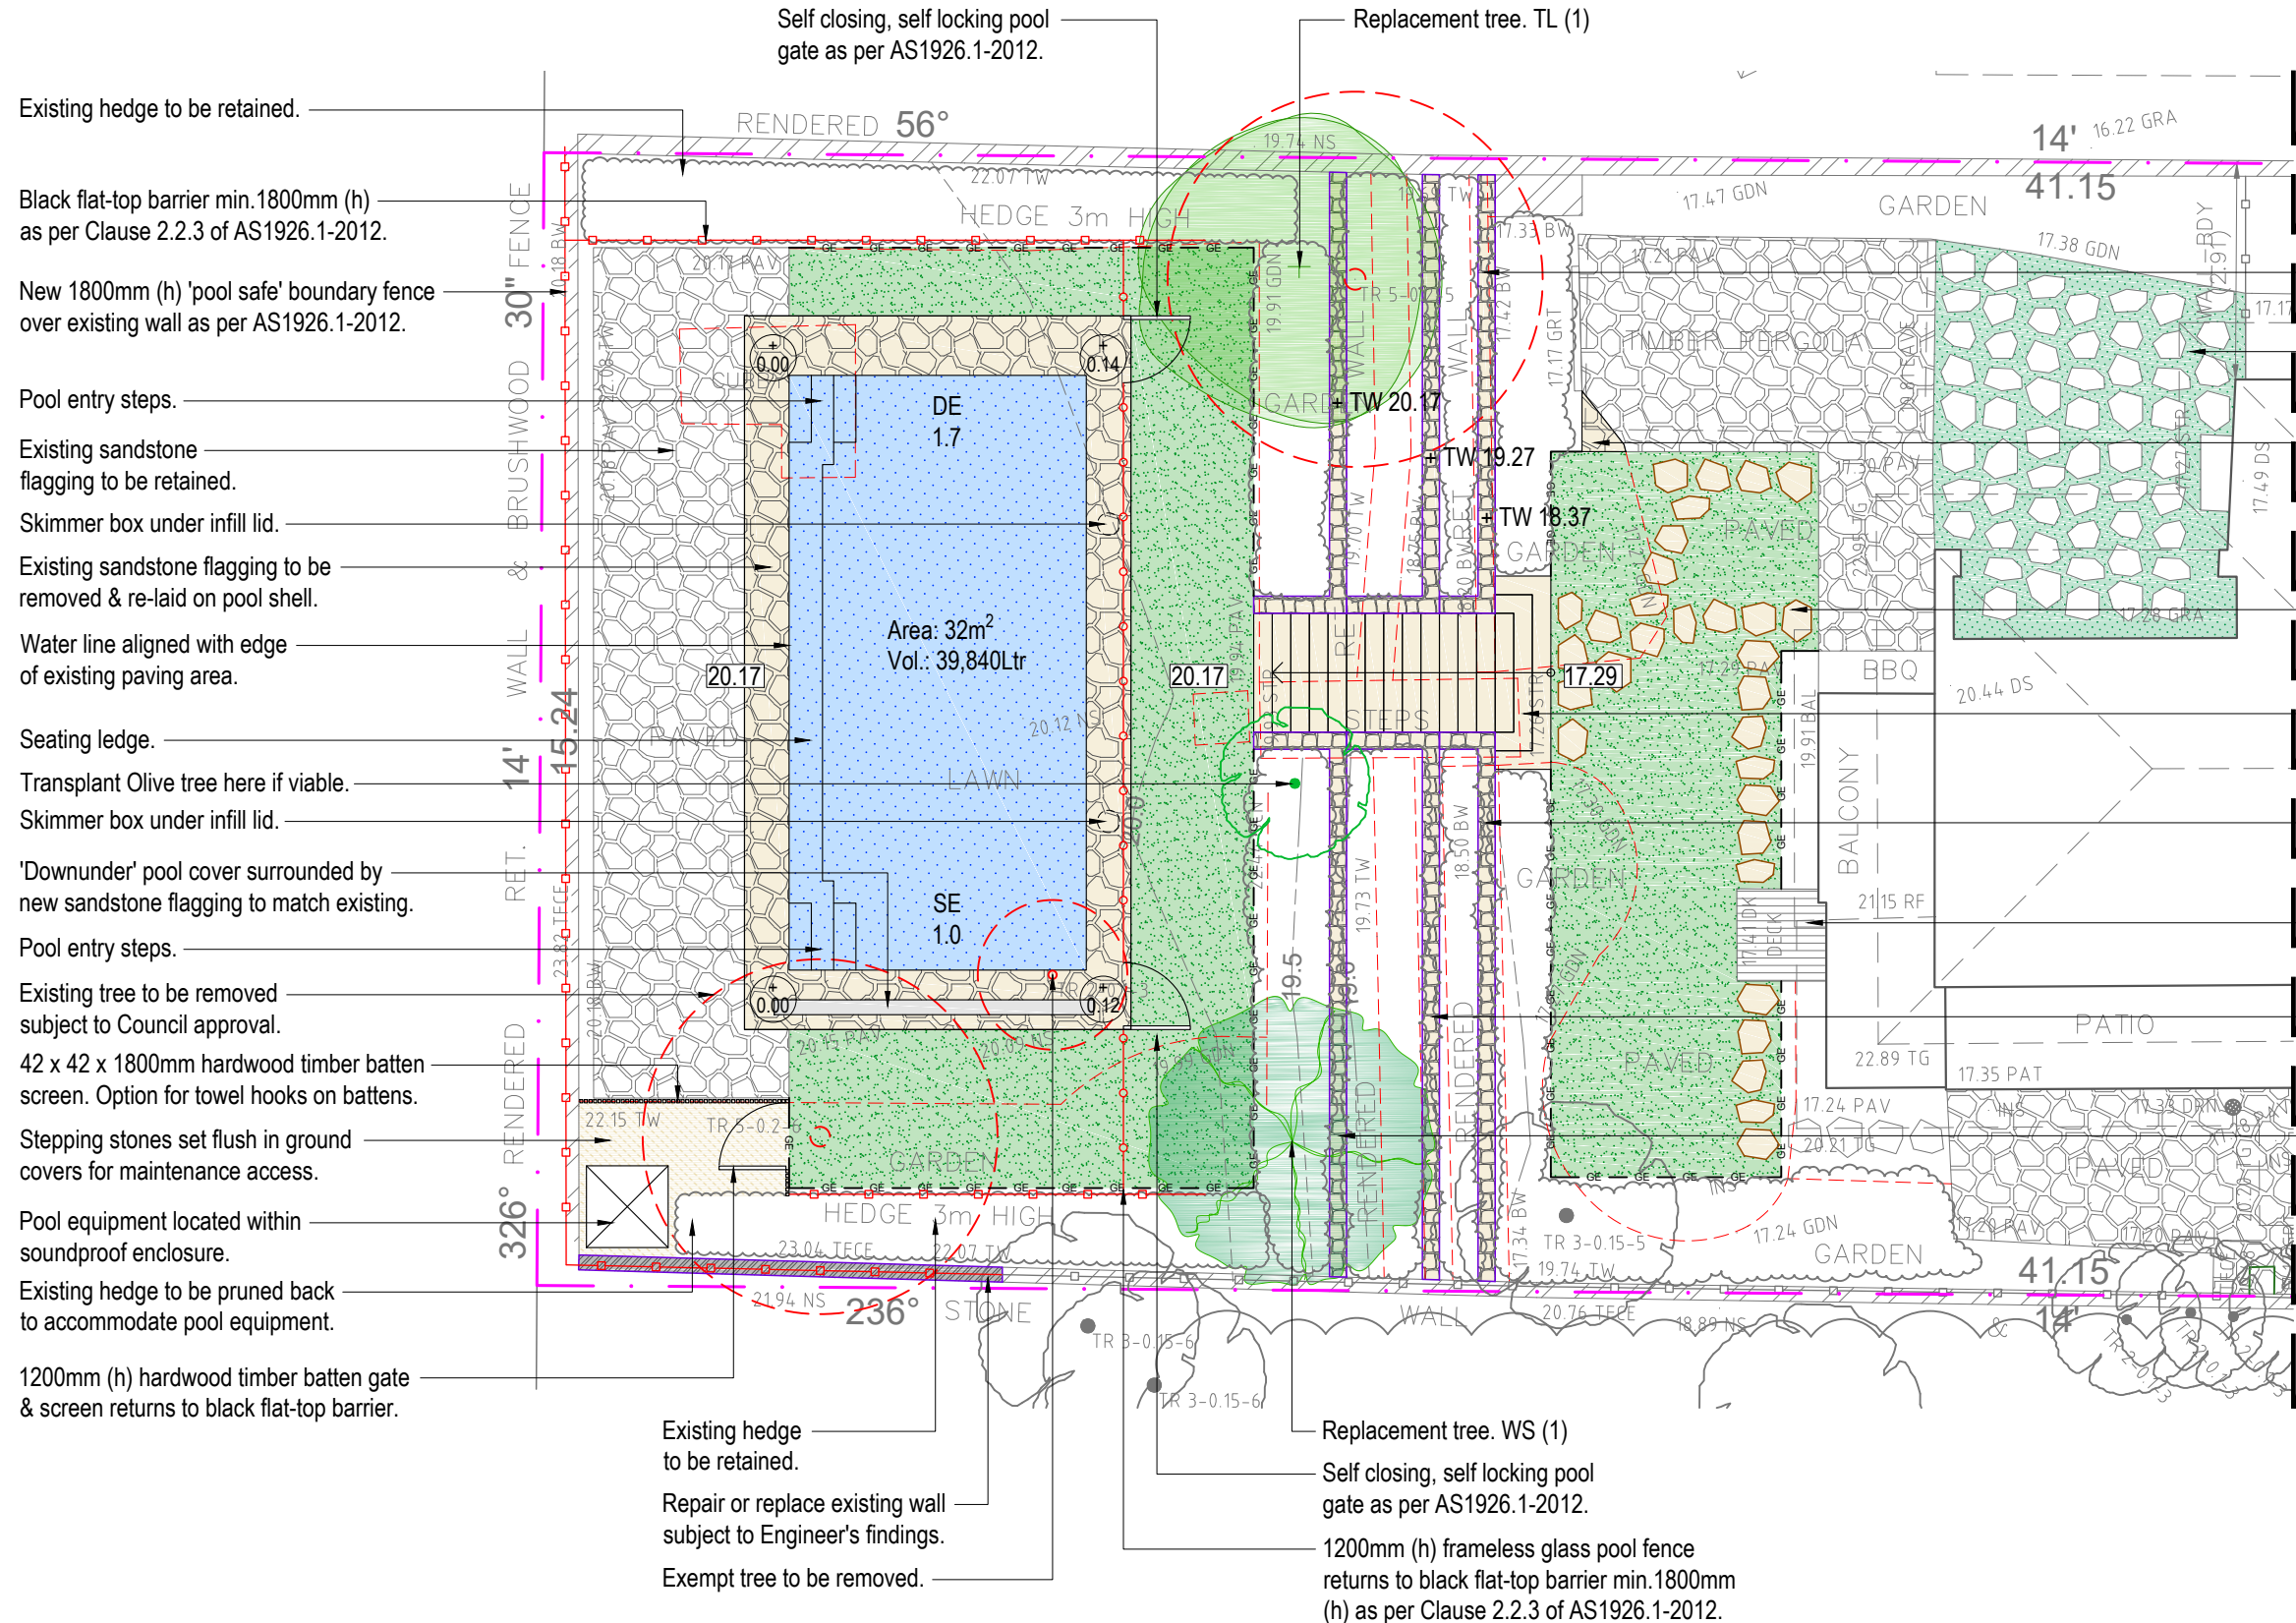

Note:  Denotes difference between coping & existing ground level

Note:
- Contractors to check and verify all dimensions and all levels on site prior to any works.
- Any discrepancies should be immediately referred to Serenescapes Landscape Designs.
- All work to comply with B.C.A. Statutory Authorities and relevant Australian Standards.
- Dimensions recognised over scaling. All measurements are in millimetres.
- Copyright Serenescapes Landscape Designs 2021.



Serenescapes Landscape Designs
ABN 71 611 726 222

Suite 54, 14 Narabang Way
Belrose NSW 2085
Tel: 02 9986 2157
info@serenescapes.com.au
www.serenescapes.com.au

Client:

Judy Conley

Site Address:

105 Florida Road
Palm Beach

Drawing Title:

Detail Plan

Drawn by:

Eduardo Casellato
TLA Member

Project Number:

21805

Scale:

1:100 @ A3

Sheet Number:

L-02 of 6

Rev:	Date:	Issue:	Checked:
A	10/08/2021	DA Issue	BF






northern
beaches
council


**THIS PLAN IS TO BE READ IN
CONJUNCTION WITH
THE CONDITIONS OF DEVELOPMENT
CONSENT**

DA2021/1919


ZONE A PROPOSED PLANT SCHEDULE					
KEY	BOTANICAL NAME	COMMON NAME	QTY	MATURE HEIGHT	POT SIZE
TL* WS	TREES				
	TRISTANIOPSIS LAURINA	WATER GUM	1	10m	300mm
	WATERHUSIA FLORIBUNDA 'SWEEPER'	SWEEPER	1	10m	300mm
DR*	GRASSES / GROUND COVERS				
	DICHONDRA REPENS	KIDNEY WEED	50	0.3m	tubes

• * Denotes species selected from 'Native plants for your garden' publication.

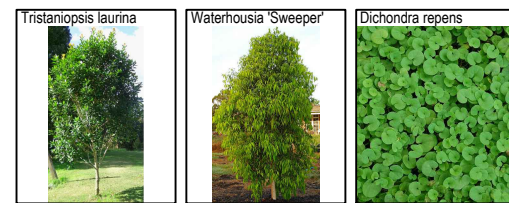

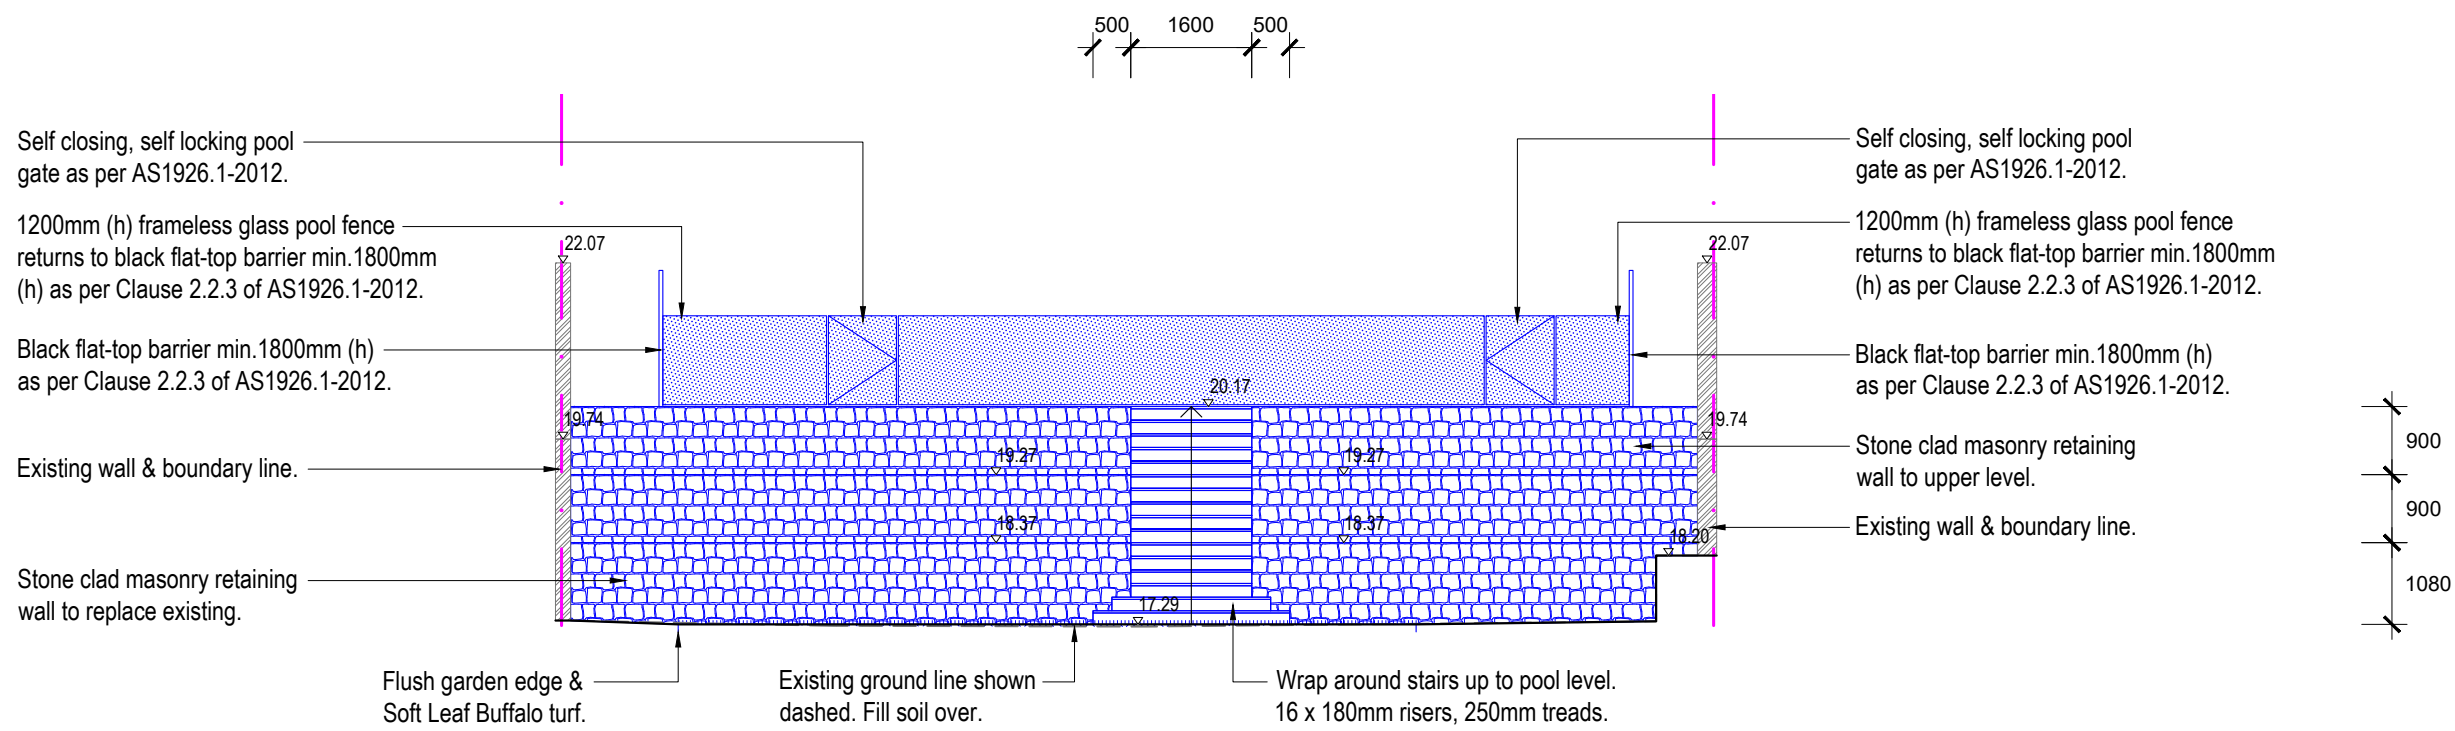

Sectional Elevation AA
Scale 1:100

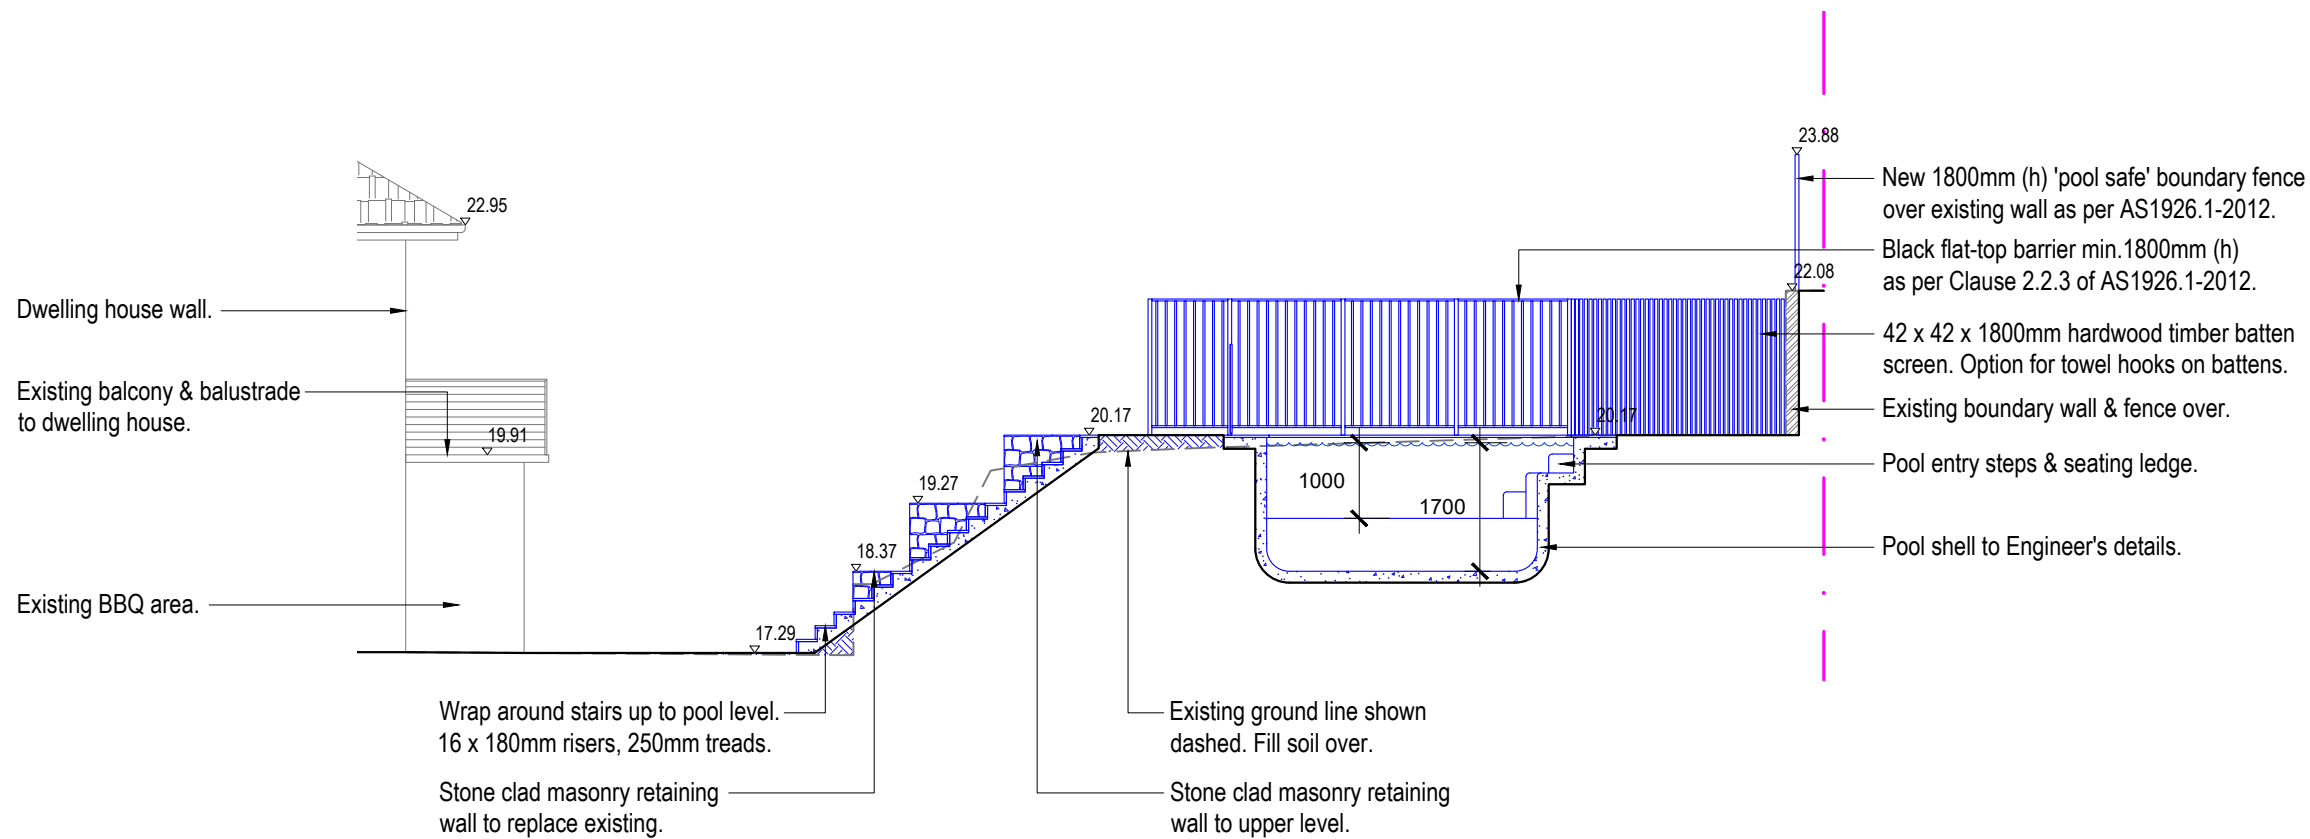

Sectional Elevation BB
Scale 1:100



**THIS PLAN IS TO BE READ IN
CONJUNCTION WITH
THE CONDITIONS OF DEVELOPMENT
CONSENT**

DA2021/1919

Note:
- Contractors to check and verify all dimensions and all levels on site prior to any works.
- Any discrepancies should be immediately referred to Serenescapes Landscape Designs.
- All work to comply with B.C.A. Statutory Authorities and relevant Australian Standards.
- Dimensions recognised over scaling. All measurements are in millimetres.
- Copyright Serenescapes Landscape Designs 2021.



Serenescapes Landscape Designs
ABN 71 611 726 222

Suite 54, 14 Narabang Way
Belrose NSW 2085
Tel: 02 9986 2157
info@serenescapes.com.au
www.serenescapes.com.au

Client:

Judy Conley

Site Address:

105 Florida Road
Palm Beach

Drawing Title:

Sectional Elevations

Drawn by:
Eduardo Casellato
TLA Member

Project Number:
21805

Scale:
1:100 @ A3

Sheet Number:
L-04 of 6

Rev:

A

Date:

10/08/2021

Issue:

DA Issue

Checked:

BF




Pool shell to Engineer's details.

Boundary line.

Note:

- Contractors to check and verify all dimensions and all levels on site prior to any works.
- Any discrepancies should be immediately referred to Serenescapes Landscape Designs.
- All work to comply with B.C.A. Statutory Authorities and relevant Australian Standards.
- Dimensions recognised over scaling. All measurements are in millimetres.
- Copyright Serenescapes Landscape Designs 2021.

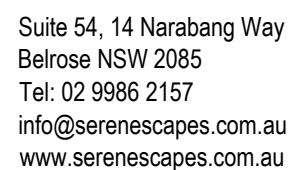

	BF
--	----

- Boundary line.