


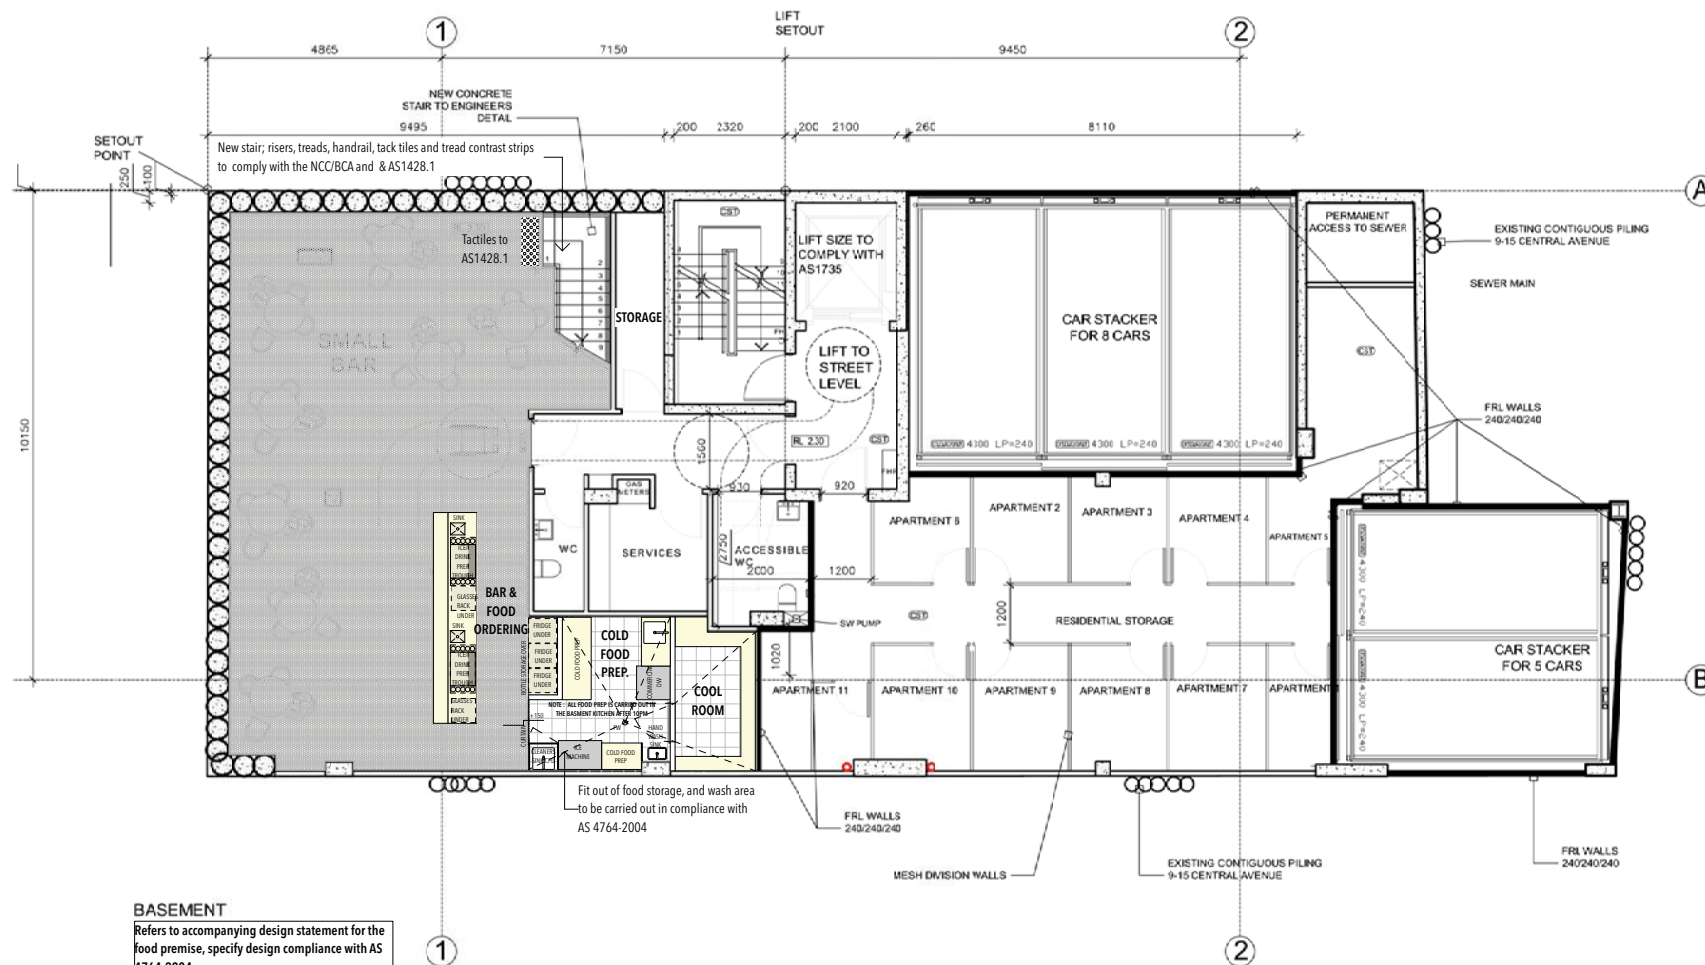

BASEMENT
Refers to accompanying design statement for the food premise, specify design compliance with AS 4764-2004

LEGEND		
AC	AIR CONDITIONING UNITS	
ACU	AUTOMATIC CLOSING	
AP	ACCESS PANEL	
AH	ORIFICE HATCH WITH LADDER	
BAL	BALL STRIKE	
BS	BRICK SUTTER	
CB	CONCRETE BLOCKWORK	
CBF	CONCRETE BLOCKWORK FINISH	
CFC	COMPRESSED FIBRE CEMENT SHEETING	
CL	CENTRE LINE	
COM	COMMUNICATIONS CUPBOARD	
COS	CORNER UNIT	
CR	CEMENT RENDER PAINT FINISH	
CP	CONCRETE POLISHED FINISH	
CFT	CARPET WITH UNDERLAY AS SELECTED	
CST	CONCRETE STEEL TROWELED FINISH	
DO	DOOR/DOOR	
DM	DOOR MAT	
DP	DOWNPIPE	
EQ	EQUIPMENT	
EV	EXHAUST VENT	
FW	FACE BRICK	
FB	FACE BRICK	
FC	FLOOR FINISH	
FD	FLOOR FINISH	
FE	FIRE EXHAUST	
FHR	FIRE HOSE REEL	
FW	FIRE HYDRANT	
FW	FLOOR WASTE	
GD	GRASS DRAIN	
GPO	GENERAL POWER OUTLET	
HV	FIRE HYDRANT BOOSTER VALVE	
HC	HOSE COCK	
HR	HORIZONTAL	
HU	HOT WATER UNIT (R/R)	
KRB	KITCHEN	
L	ALUMINUM LOUVER SCREEN	
MB	Metal Box	
MP	Metal Deck Roof	
MP	COVERLON	
OPC	OFF FORM CONCRETE (SMOOTH)	
OSD	ON SITE DETENTION TANK TO SACS DETAIL	
PA	PAVING AS SELECTED	
PL	PLASTERBOARD	
PL	PEBBLES	
PP	PAINT FINISH AS SPECIFIED	
PL	PLASTERBOARD	
R	REINFORCED	
RS	REMOVABLE BOLARD	
RWH	RAINWATER HEAD	
RWO	RAINWATER OUTLET	
RWT	RAINWATER TANK	
SK	SKYDOME VENTILATED SKY LIGHT	
SPR	SET PLASTERBOARD CEILING	
SS	STAINLESS STEEL	
STC	STONE CLADDING	
TD	TIMBER DECK	
TF	TIMBER FLOORBOARD AS SELECTED	
TD	TACTILE GROUND INDICATORS IN ACCORDANCE WITH AS 1428.1	
FL	FLOOR TILES AS SELECTED	
VP	VENT PIPE	
VS	VENT STACK	
WBP	WATERPROOF MEMBRANE AS SPECIFIED	
EXIST	EXISTING R/L LEVELS	
PROPOSED	PROPOSED FINISHED FLOOR LEVELS	
PROPOSED	PROPOSED STRUCTURAL SLAB LEVELS	
C	15.10.18	DEVELOPMENT APPLICATION FOOD PREP + STORE LAYOUT
B	24.09.18	DEVELOPMENT APPLICATION FOOD PREP + STORE LAYOUT
A	28.10.18	DEVELOPMENT APPLICATION FOOD PREP + STORE LAYOUT
ISSUE	DATE	COMMENT
Consent to build all structures on site before commencing work. All structures must be built in accordance with the design of the structures shown on this plan. Any variation to the design of the structures shown on this plan must be approved by the Council. BLACKMORE DESIGN GROUP ARCHITECTS & PROJECT MANAGERS 17-19 CENTRAL AVENUE, MANLY, NSW 1505 TEL: 02 9375 1111 WWW.BLACKMOREDESIGN.COM.AU Norfolk Property Group Pty Ltd PROPOSED Proposed small bar 17-19 Central Avenue, Manly BASEMENT PLAN Scale: 1:100 @ A3 Date: 17/09/18 Drawn: 15 October 2018 Checked: JBS Reviewed: JBS DA.01 C REV B DRAWN BY SUSAN GOLDSACK ARCHITECT		