

Commonwealth Bank

Roll-out T4

Brookvale, NSW

Rev No.01




The**Signcraft**Group
CREATING AN IMAGE

MELBOURNE • SYDNEY • BRISBANE • ADELAIDE • PERTH • INDIA • CHINA

Existing



Proposed

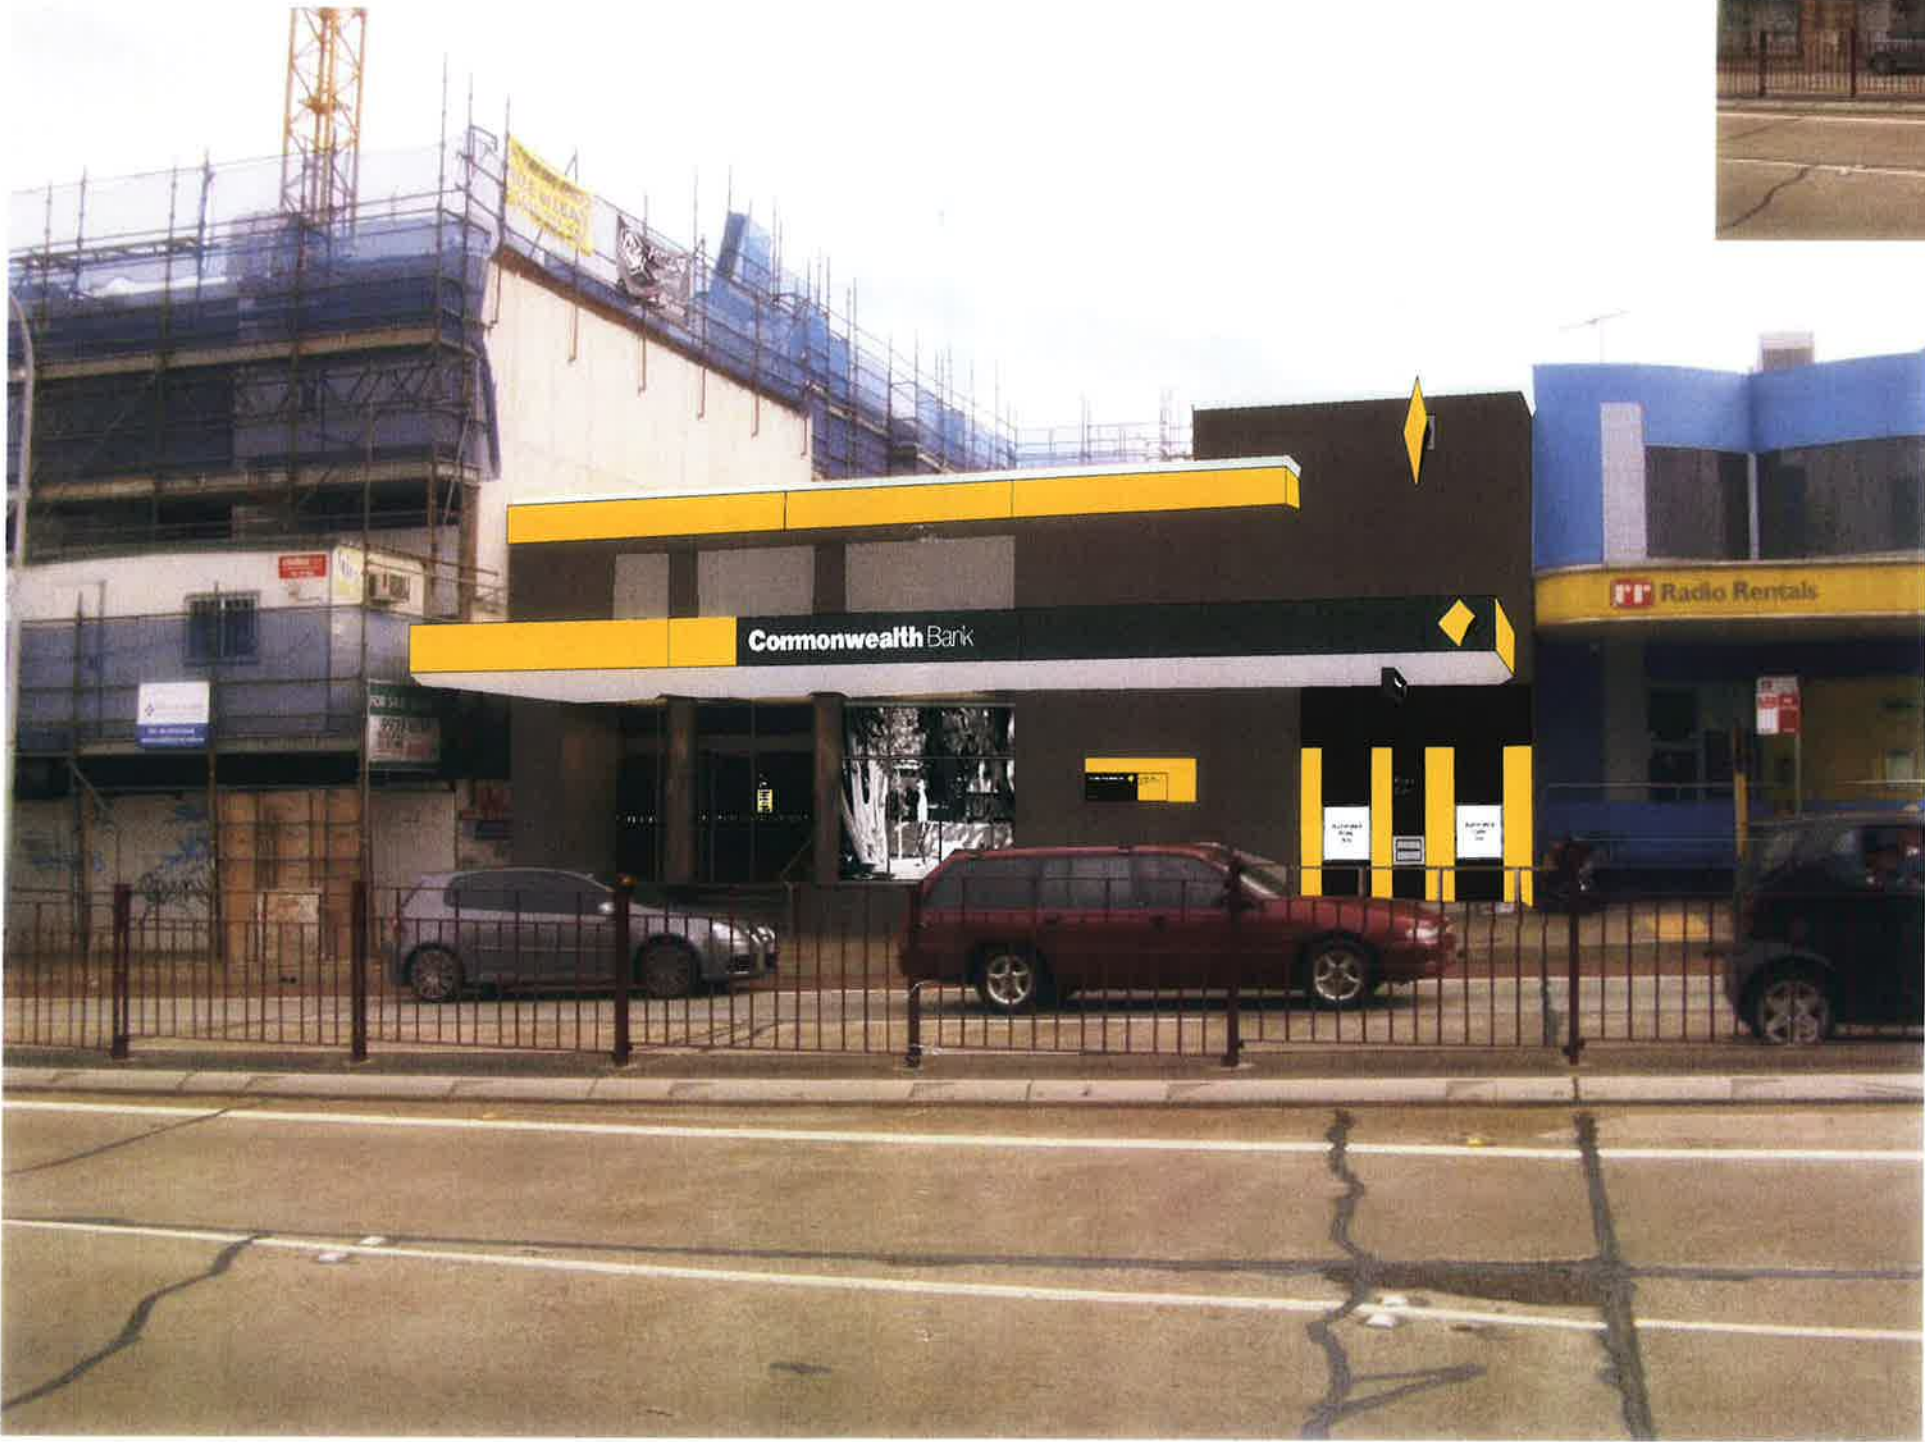


WARRINGAH COUNCIL
THIS PLAN TO BE READ
IN CONJUNCTION WITH
Construction
Certificate No. CC2011/0877

NOT FOR CONSTRUCTION ◀

<div>TheSigncraftGroup</div> <div>CREATING AN IMAGE</div> <div>1300 744 633 www.signcraft.com.au</div>	CLIENT APPROVAL		File name: CBA_Brookvale_NSW_T4_rev00.cdr		Page 3 of 17 Drawn by EM	ENGINEERING MANAGER CHECK		PROJECT MANAGER CHECK		01 See page 1 for Revision Details				
	NAME:		Description: CBA Brookvale NSW			NAME:		NAME:						
	SIGNATURE:		Scale @ Drawing Size			SIGNATURE:		SIGNATURE:						
	DATE:		NTS <input checked="" type="checkbox"/> A3 <input type="checkbox"/> A4 <input type="checkbox"/> Other {W x H}			DATE:		DATE:						
COPYRIGHT- ALL RIGHTS RESERVED <div>This drawing is copyright and confidential apart from any fair dealings as permitted under the copyright, and no part may be reproduced by any person without written permission of The Signcraft Group, and is not to be used in a manner prejudicial to the interests of that company</div> <div>This drawing and attached sheets remain the property of The Signcraft Group Pty Ltd</div>					ARTWORK FILES: <div>Graphics Design Files S:\Project Team\Projects\Commonwealth Bank\NSW\Brookvale - T4\Design\Graphic Design & Montages</div> <div>PDF Drawing Files S:\Project Team\Projects\Commonwealth Bank\NSW\Brookvale - T4\Design\PDF Files</div>					PRODUCTION READY FILES: <div>Router Cutting Files Insert File Path Once Prepared</div> <div>Vinyl Cutting Files Insert File Path Once Prepared</div> <div>Digital Printing Files Insert File Path Once Prepared</div>				

Fascia Fa1

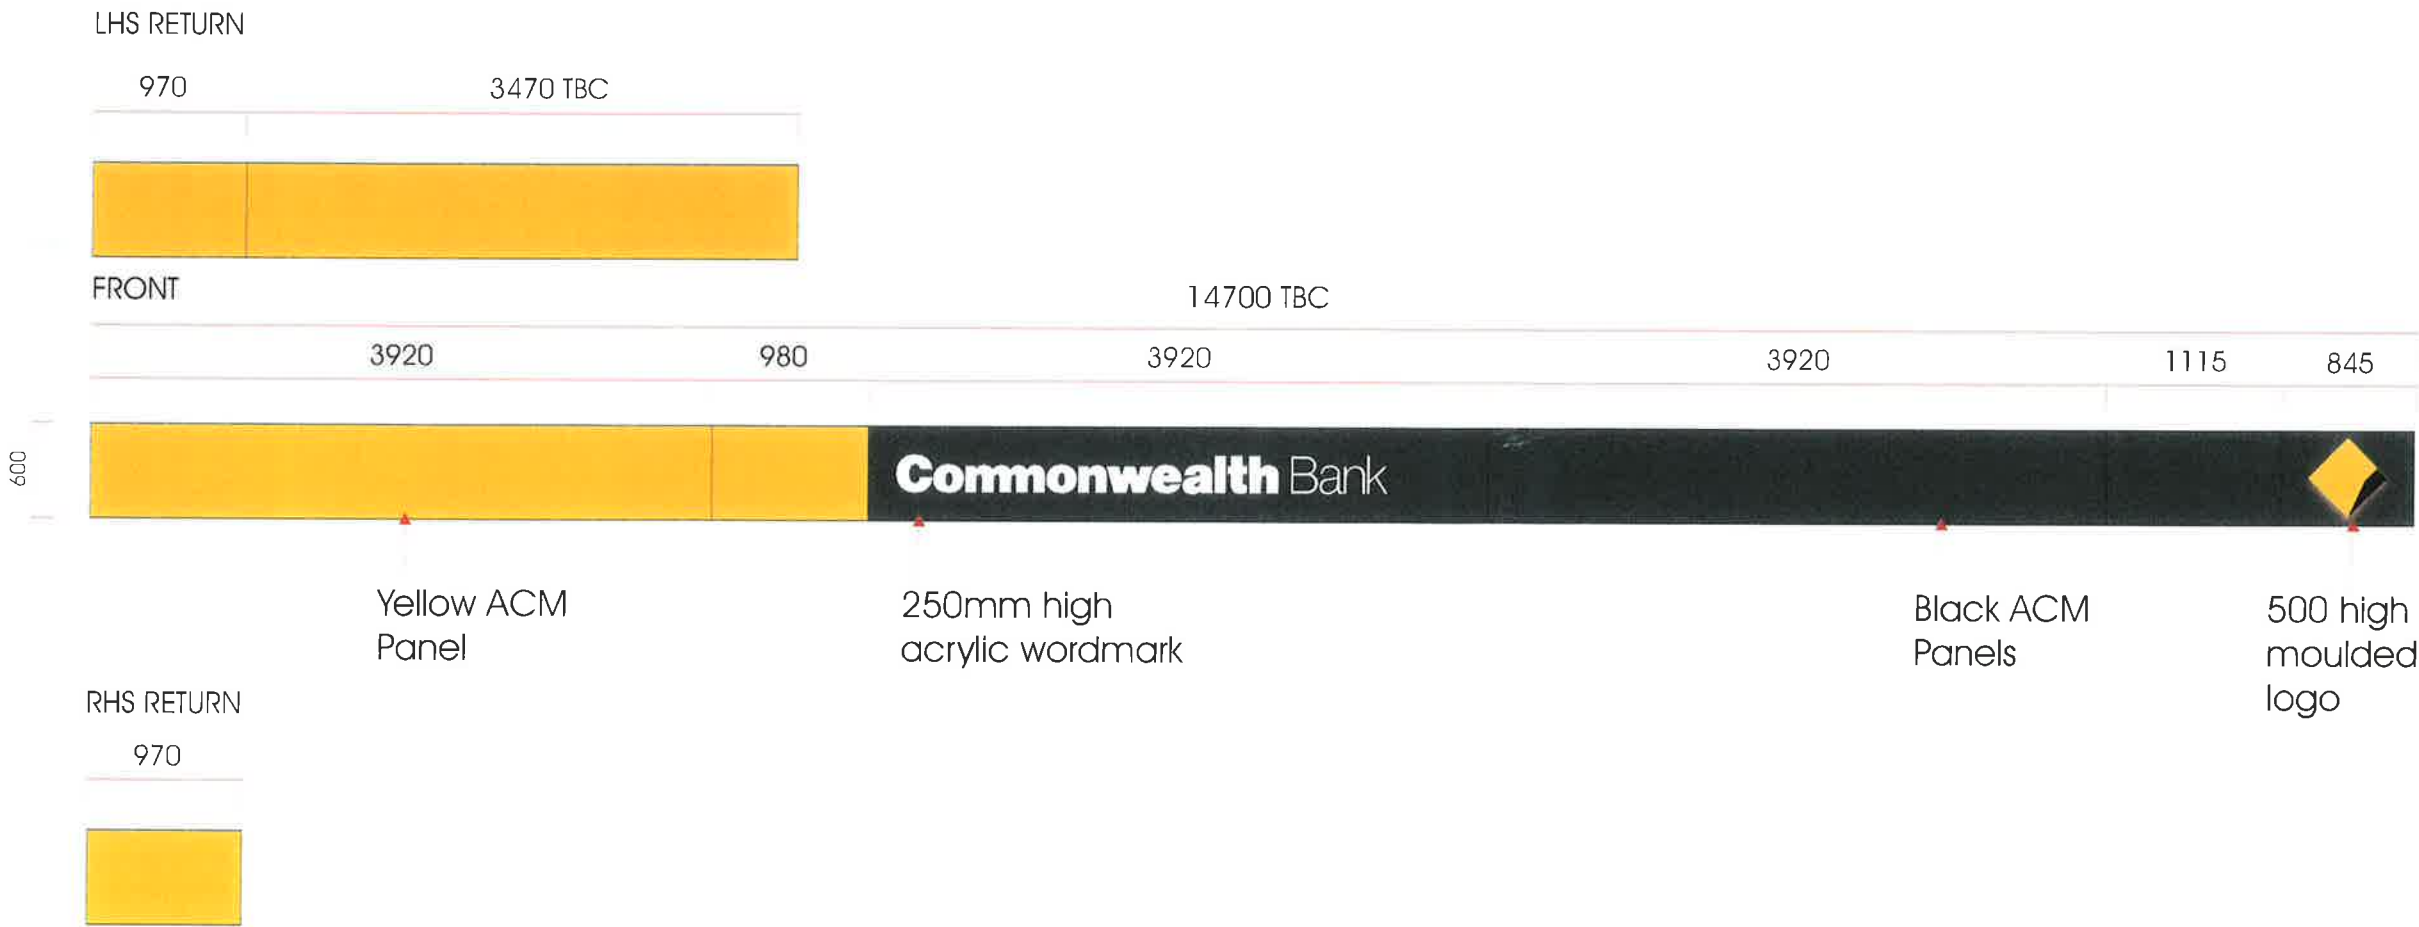

WARRINGAH COUNCIL
THIS PLAN TO BE READ
IN CONJUNCTION WITH
Construction
Certificate No. CC 2011/0877

Proposed Works - Location 1

Action	Install New Fa1 Fascia	
Quantity	1 off required	
Code	Fa1	
Type	Fascia	
Description		
Dimensions (mm)	As per drawing	
Text	Side A	Side B
Comments		


Note: Previously curved fascia



NOT FOR CONSTRUCTION

<div>TheSigncraftGroup</div> <div>CREATING AN IMAGE</div> <div>1300 744 633 www.signcraft.com.au</div>	CLIENT APPROVAL		File name: CBA_Brookvale_NSW_T4_rev00.cdr	Page 4 of 17 Drawn by EM	ENGINEERING MANAGER CHECK	PROJECT MANAGER CHECK	01 See page 1 for Revision Details
	NAME:	Description: CBA Brookvale NSW			NAME:	NAME:	
	SIGNATURE:	Scale @ Drawing Size NTS <input checked="" type="checkbox"/> A3 <input type="checkbox"/> A4 <input type="checkbox"/> Other {W x H}			SIGNATURE:	SIGNATURE:	
	DATE:				DATE:	DATE:	
<div>COPYRIGHT- ALL RIGHTS RESERVED</div> <div><div>This drawing is copyright and confidential apart from any fair dealings as permitted under the copyright, and no part may be reproduced by any person without written permission of The Signcraft Group, and is not to be used in a manner prejudicial to the interests of that company.</div><div>This drawing and attached sheets remain the property of The Signcraft Group Pty Ltd.</div></div>	ARTWORK FILES:			PRODUCTION READY FILES:			
	Graphics Design Files S:\Project Team\Projects\Commonwealth Bank\NSW\Brookvale - T4\Design\Graphic Design & Montages			Raster Cutting Files Insert File Path Once Prepared			
	PDF Drawing Files S:\Project Team\Projects\Commonwealth Bank\NSW\Brookvale - T4\Design\PDF Files			Viny Cutting Files Insert File Path Once Prepared			
				Digital Printing Files Insert File Path Once Prepared			

Fascia Fa2

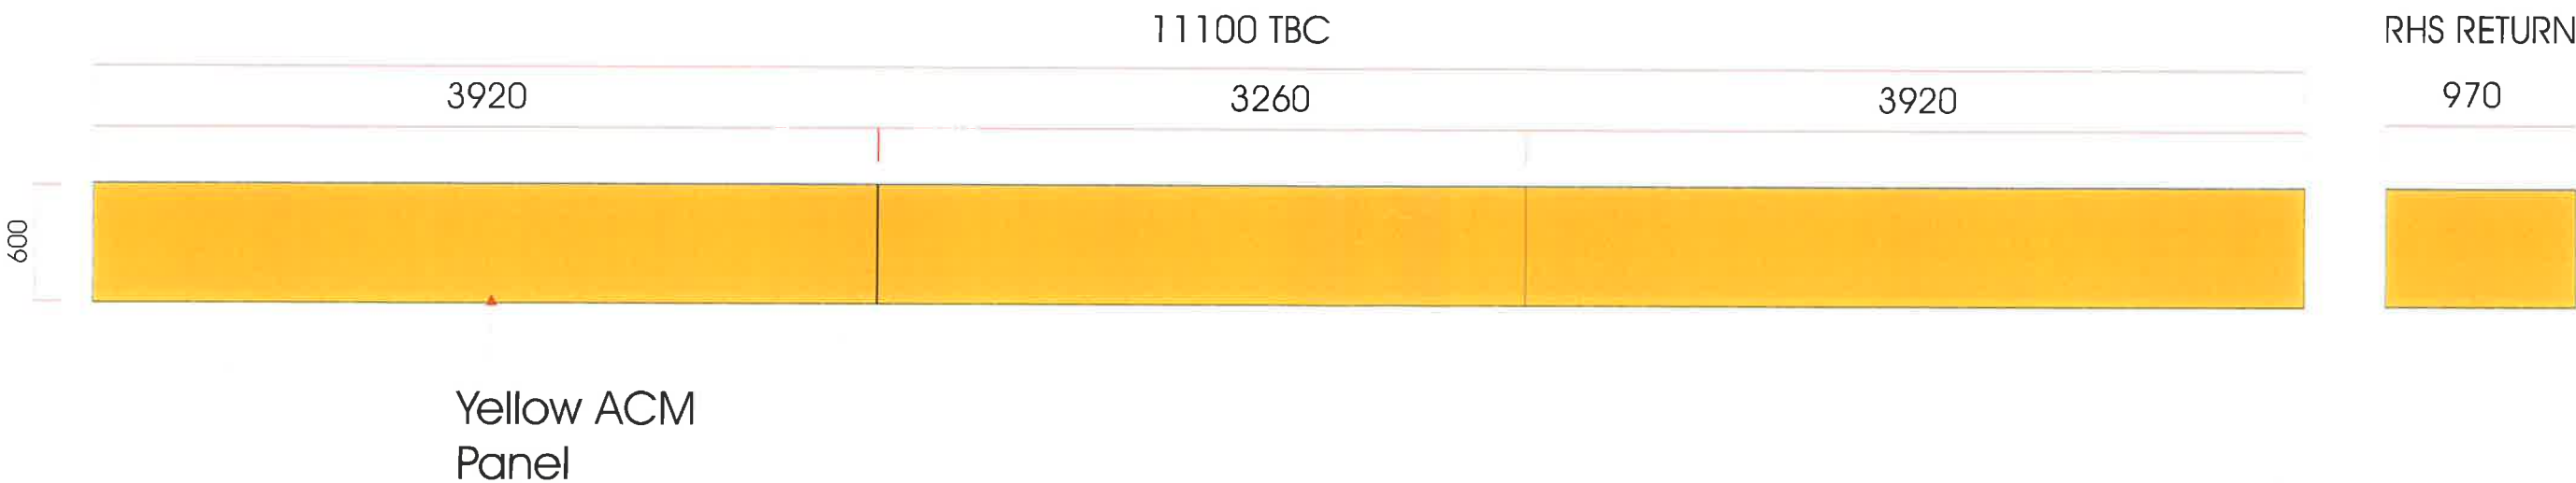

Proposed Works - Location 15

Action	Install New Fa2 Fascia	
Quantity	1 off required	
Code	Fa2	
Type	Fascia	
Description		
Dimensions (mm)	As per drawing	
Text	Side A	Side B
Comments		



MODIFY SIGN AS PER
CONDITION 3



NOT FOR CONSTRUCTION

<div>TheSigncraftGroup</div> <div>CREATING AN IMAGE</div> <div>1300 744 633 www.signcraft.com.au</div>	CLIENT APPROVAL	File name: CBA_Brookvale_NSW_T4_rev00.cdr	Page 4 of 17	ENGINEERING MANAGER CHECK	PROJECT MANAGER CHECK	01 See page 1 for Revision Details
	NAME: SIGNATURE: DATE:	Description: CBA Brookvale NSW Scale @ Drawing Size NTS <input checked="" type="checkbox"/> A3 <input type="checkbox"/> A4 <input type="checkbox"/> Other {W x H}	Drawn by EM	NAME: SIGNATURE: DATE:	NAME: SIGNATURE: DATE:	
<div>COPYRIGHT- ALL RIGHTS RESERVED</div> <div><div>This drawing is copyright and confidential apart from any fair dealings as permitted under the copyright, and no part may be reproduced by any person without written permission of The Signcraft Group, and is not to be used in a manner prejudicial to the interests of that company</div><div>This drawing and attached sheets remain the property of The Signcraft Group Pty Ltd.</div></div>	ARTWORK FILES:	S:\Project Team\Projects\Commonwealth Bank\NSW\Brookvale - T4\Design\Graphic Design & Montages		PRODUCTION READY FILES:		
	Graphics Design Files	S:\Project Team\Projects\Commonwealth Bank\NSW\Brookvale - T4\Design\PDF Files		Revision Cutting Files	Insert File Path Once Prepared	
	PDF Drawing Files			Setup Cutting Files	Insert File Path Once Prepared	
				Digital Printing Files	Insert File Path Once Prepared	

CBA0529
Proposed UA_180_35 Under Awning Sign

WARRINGAH COUNCIL
THIS PLAN TO BE READ
IN CONJUNCTION WITH
Construction
Certificate No. CC2011/0877



LED Illuminated


Black vinyl applied to
opal acrylic panel.

Moulded CBA
logo

Box painted
N61 black

Proposed Works - Location 2

Action	Install New Under Awning Sign
Quantity	
Code	UA_180_350
Type	
Dimensions (mm)	1800mm (W) x 350mm (H)
Comments	

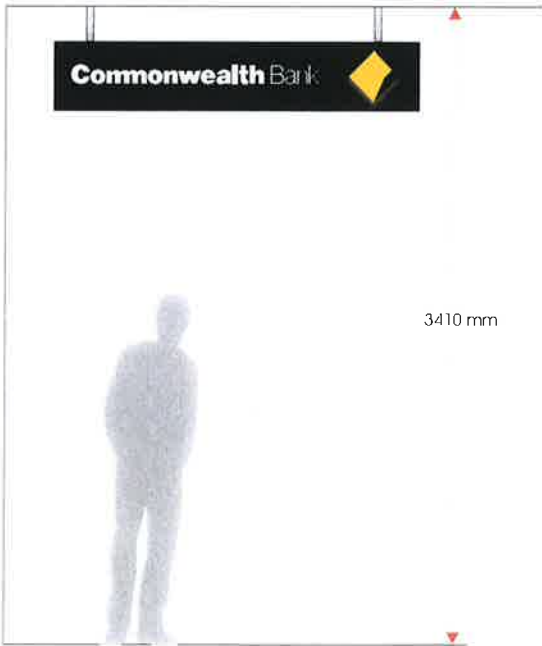

2 UA_180_35



NOT FOR CONSTRUCTION

Street Level Locator



WARRINGAH COUNCIL
THIS PLAN TO BE READ
IN CONJUNCTION WITH
Construction
Certificate No. CC 2011/0877

Proposed Works - Location 3

Action	Install New Street Level Locator		
Quantity			
Code	SLL_115_40	SLL_75_80	SLL_50_27
Type			
Dimensions (mm)	1150mm x 400mm	750mm x 800mm	500mm x 275mm
Comments			

3 SLL



NOT FOR CONSTRUCTION

<div>TheSigncraftGroup</div> <div>1300 744 633 www.signcraft.com.au</div>	CLIENT APPROVAL		File name: CBA_Brookvale_NSW_T4_rev00.cdr Description: CBA Brookvale NSW Scale @ Drawing Size NTS <input checked="" type="checkbox"/> A3 <input type="checkbox"/> A4 <input type="checkbox"/> Other {W x H}	Page 6 of 17 Drawn by EM	ENGINEERING MANAGER CHECK	PROJECT MANAGER CHECK	01 See page 1 for Revision Details
	NAME:	SIGNATURE:	DATE:		NAME:	SIGNATURE:	DATE:
COPYRIGHT- ALL RIGHTS RESERVED <small>This drawing is copyright and confidential apart from any fair dealings as permitted under the copyright, and no part may be reproduced by any person without written permission of The Signcraft Group, and is not to be used in a manner prejudicial to the interests of that company. This drawing and attached sheets remain the property of The Signcraft Group Pty Ltd.</small>		ARTWORK FILES: <small>Graphics Design Files</small> S:\Project Team\Projects\Commonwealth Bank\NSW\Brookvale - T4\Design\Graphic Design & Montages <small>PDF Drawing Files</small> S:\Project Team\Projects\Commonwealth Bank\NSW\Brookvale - T4\Design\PDF Files		PRODUCTION READY FILES: <small>Raster Cutting Files</small> Insert File Path Once Prepared <small>Vectr Cutting Files</small> Insert File Path Once Prepared <small>Digital Printing Files</small> Insert File Path Once Prepared			

Tavern Sign



4 CL T 127

DELETE SIGN AS
PER CONDITION 4

Proposed Works - Location 4

Action	Install New Double Sided Cantilever Tavern Sign
Quantity	1 off required
Code	CL_T_127
Type	Tavern Sign
Dimensions (mm)	1491mm (width) x 1287mm (height)
Comments	



CBA0542
Proposed CL_T_127 Tavern Sign
Size: 1491mm x 1287mm
LED Illuminated

WARRINGAH COUNCIL

THIS PLAN TO BE READ
IN CONJUNCTION WITH

Construction

Certificate No. CC 2011/0877

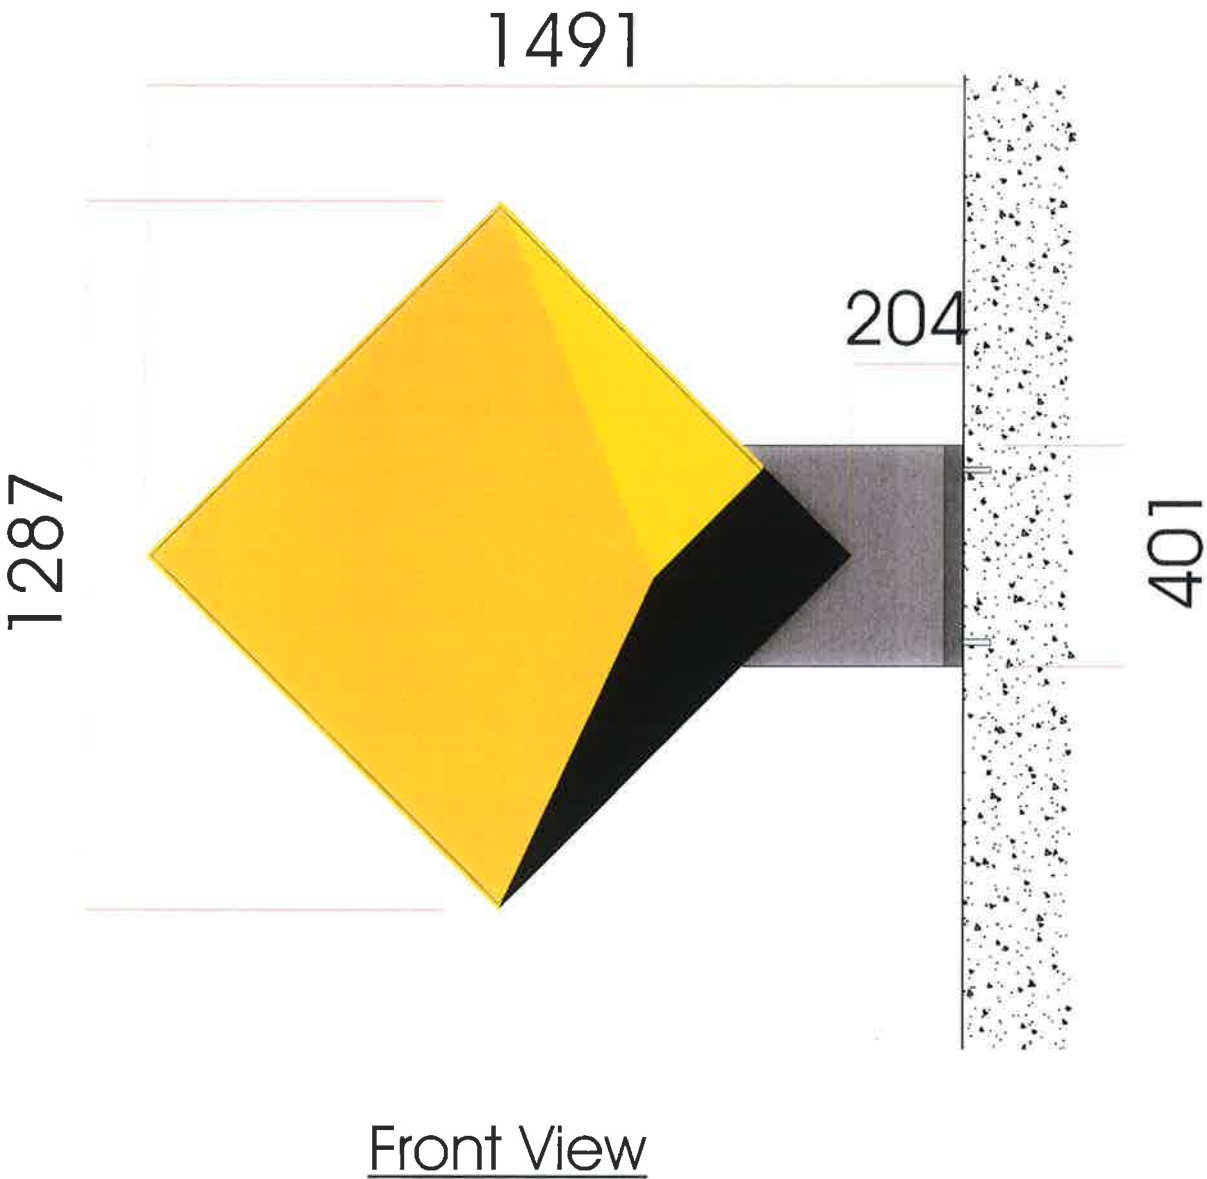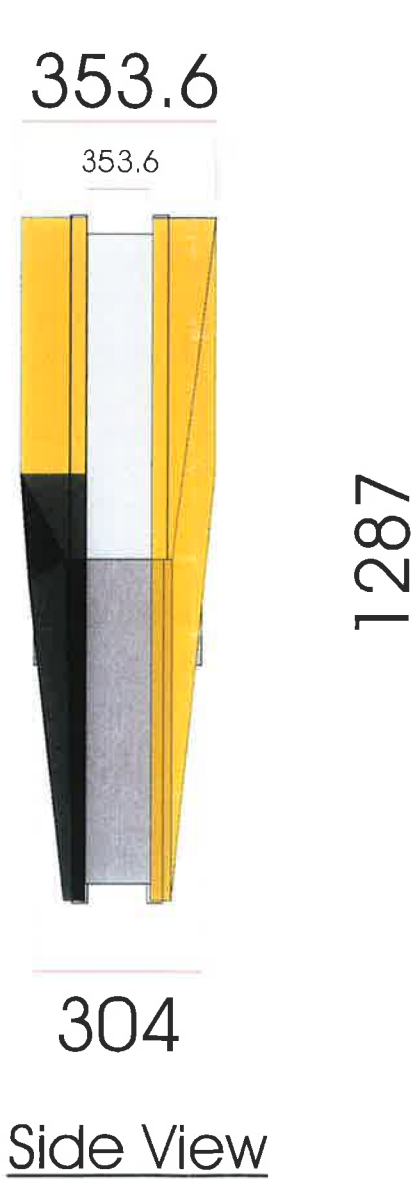

ACM Cladding (External)



WARRINGAH COUNCIL
THIS PLAN TO BE READ
IN CONJUNCTION WITH
Construction
Certificate No. CC2011/0877

10 ACM

910

3410

2400

100

Proposed Works - Location 10

Action	Install New ATM Cladding	
Quantity		
Code	ATM	
Type		
Description		
Dimensions (mm)	As Per Proposed Drawing	
Text	Side A	Side B
Comments		



NOT FOR CONSTRUCTION

TheSigncraftGroup
CREATING AN IMAGE

1300 744 633 www.signcraft.com.au

CLIENT APPROVAL

NAME:

SIGNATURE:

DATE:

File name: CBA_Brookvale_NSW_T4_rev00.cdr

Description: CBA Brookvale NSW

Scale
NTS

@

Drawing Size

☒ A3 ☐ A4 ☐ Other {W x H}

Page
13 of 17

Drawn by
EM

ENGINEERING MANAGER CHECK

NAME:

SIGNATURE:

DATE:

PROJECT MANAGER CHECK

NAME:

SIGNATURE:

DATE:

01

See page 1 for Revision Details

COPYRIGHT- ALL RIGHTS RESERVED

This drawing is copyright and confidential apart from any fair dealings as permitted under the copyright, and no part may be reproduced by any person without written permission of The Signcraft Group, and is not to be used in a manner prejudicial to the interests of that company.

This drawing and attached sheets remain the property of The Signcraft Group Pty Ltd.

ARTWORK FILES:


Graphic Design Files
PDF Drawing Files

S:\Project Team\Projects\Commonwealth Bank\NSW\Brookvale - T4\Design\Graphic Design & Montages
S:\Project Team\Projects\Commonwealth Bank\NSW\Brookvale - T4\Design\PDF Files

PRODUCTION READY FILES:


Route Cutting Files: Insert File Path Once Prepared
Viny Cutting Files: Insert File Path Once Prepared
Digital Plotting Files: Insert File Path Once Prepared

Wall Mounted Tavern Sign (illum)

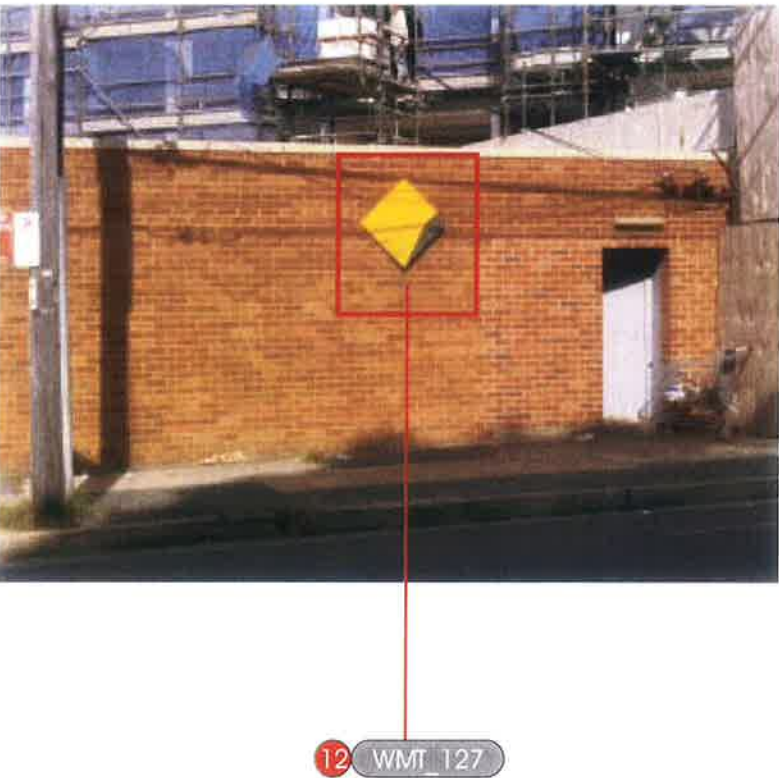

CBA0507 (illum)
Proposed WM_T_127 Tavern Sign Logo Only
Size: 1287mm x 1287mm
LED Illuminated

WARRINGAH COUNCIL
THIS PLAN TO BE READ
IN CONJUNCTION WITH
Construction
Certificate No. CC 2011/0847

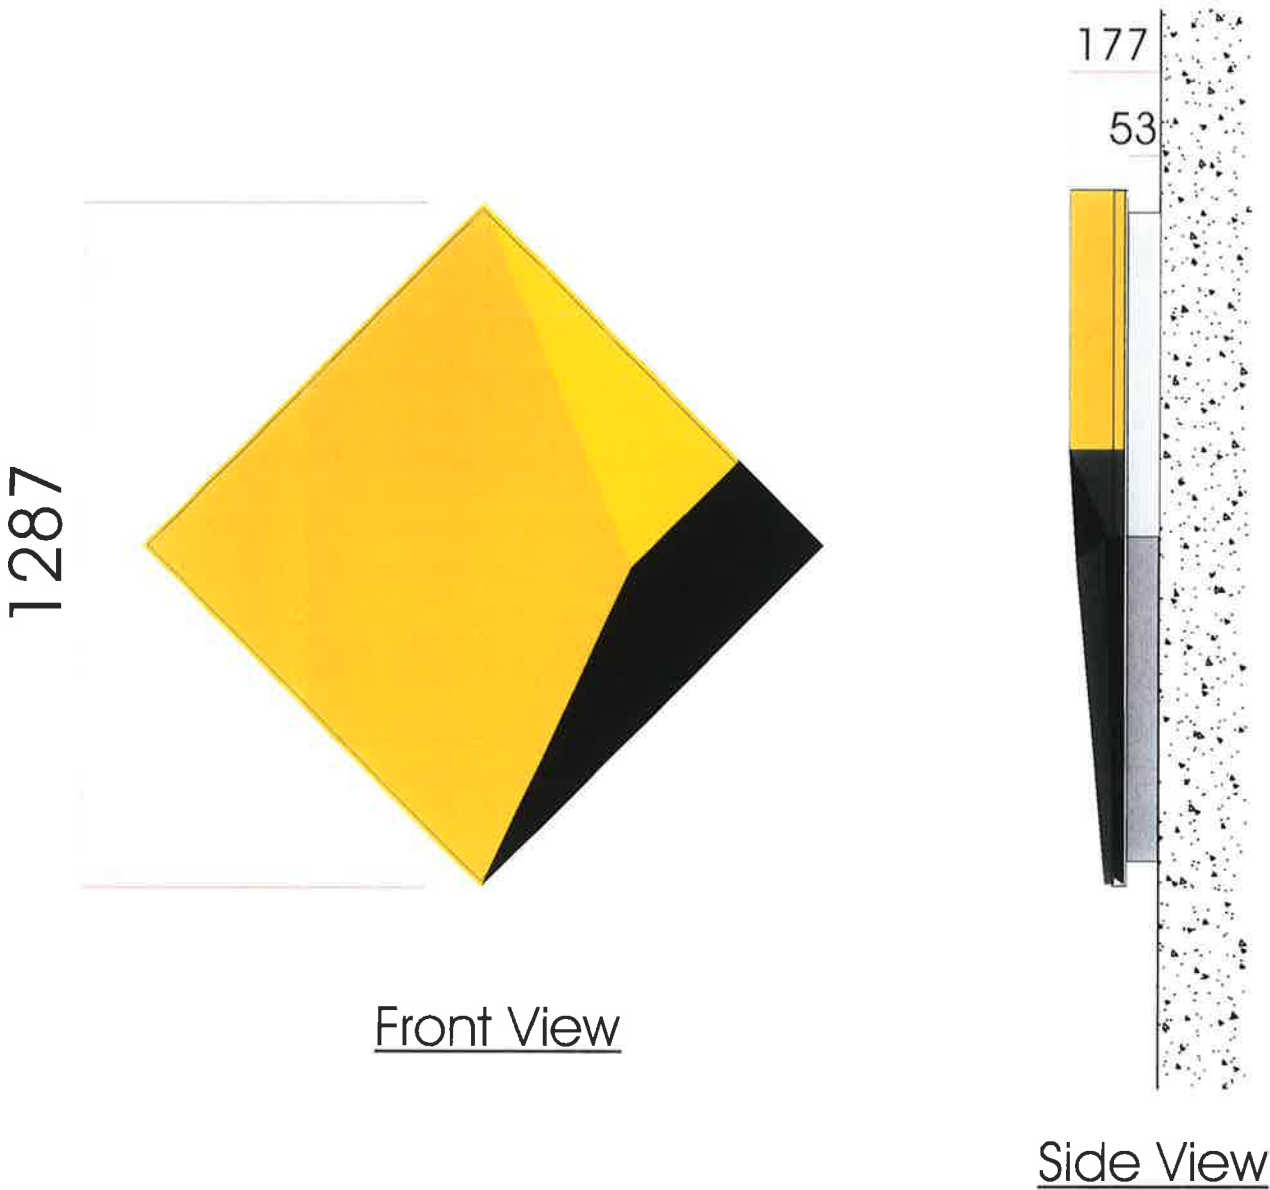


Proposed Works - Location 12

Action	Install New Single Sided Tavern Sign Logo
Quantity	1 off required
Code	WM_T_127
Type	Tavern Sign
Dimensions (mm)	1287mm x 1287mm
Comments	

NOT FOR CONSTRUCTION

<div>TheSigncraftGroup</div> <div>CREATING AN IMAGE</div> <div>1300 744 633 www.signcraft.com.au</div>	CLIENT APPROVAL		File name: CBA_Brookvale_NSW_T4_rev00.cdr Description: CBA Brookvale NSW Scale @ Drawing Size NTS <input checked="" type="checkbox"/> A3 <input type="checkbox"/> A4 <input type="checkbox"/> Other {W x H}	Page 15 of 17 Drawn by EM	ENGINEERING MANAGER CHECK	PROJECT MANAGER CHECK	01 See page 1 for Revision Details
	NAME:				NAME:	NAME:	
	SIGNATURE:				SIGNATURE:	SIGNATURE:	
	DATE:				DATE:	DATE:	
<div>COPYRIGHT- ALL RIGHTS RESERVED</div> <div>This drawing is copyright and confidential apart from any fair dealings as permitted under the copyright, and no part may be reproduced by any person without written permission of The Signcraft Group, and is not to be used in a manner prejudicial to the interests of that company</div> <div>This drawing and attached sheets remain the property of The Signcraft Group Pty Ltd.</div>	ARTWORK FILES:		PRODUCTION READY FILES:				
	Graphics Design Files S:\Project Team\Projects\Commonwealth Bank\NSW\Brookvale - T4\Design\Graphic Design & Montages		Router Cutting Files Insert File Path Once Prepared				
	PDF Drawing Files S:\Project Team\Projects\Commonwealth Bank\NSW\Brookvale - T4\Design\PDF Files		Viny Cutting Files Insert File Path Once Prepared				
			Digital Plotting Files Insert File Path Once Prepared				

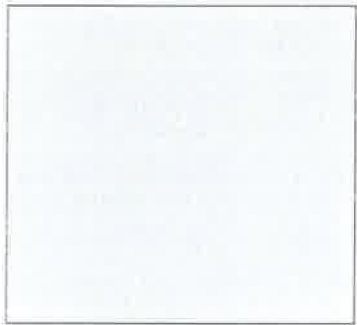

Light
P1
Pearl Grey N11
Paint
approx 45 sqm required

13 P1



WARRINGAH COUNCIL
THIS PLAN TO BE READ
IN CONJUNCTION WITH
Construction
Certificate No. CL2011/0877

Proposed Works - Location 13

Action	Paint Existing building
Quantity	
Code	
Type	
Dimensions (mm)	
Comments	

CLIENT APPROVAL		File name: CBA_Brookvale_NSW_T4_rev00.cdr		Page 16 of 17 Drawn by EM	ENGINEERING MANAGER CHECK		PROJECT MANAGER CHECK		01 See page 1 for Revision Details	
NAME:		Description: CBA Brookvale NSW			NAME:		NAME:			
SIGNATURE:					SIGNATURE:		SIGNATURE:			
DATE:					DATE:		DATE:			
		Scale NTS @		Drawing Size <input checked="" type="checkbox"/> A3 <input type="checkbox"/> A4 <input type="checkbox"/> Other {W x H}						

ARTWORK FILES:	
Graphics Design Files	S:\Project Team\Projects\Commonwealth Bank\NSW\Brookvale - T4\Design\Graphic Design & Montages
PDF Drawing Files	S:\Project Team\Projects\Commonwealth Bank\NSW\Brookvale - T4\Design\PDF Files

PRODUCTION READY FILES:	
Router Cutting Files	Insert File Path Once Prepared
Jery Cutting Files	Insert File Path Once Prepared
Digital Printing Files	Insert File Path Once Prepared

NOT FOR CONSTRUCTION ◀

Paint



Dark
P3
Black N61
Paint
approx 70 sqm required



14 P3

Proposed Works - Location 14

Action	Paint Existing building
Quantity	
Code	
Type	
Dimensions (mm)	
Comments	

Remove Graffiti



NOT FOR CONSTRUCTION

Signage List



Sign No.	Size	SQM	Description
1	20110mm x 800mm	16.088	Install new Fa2 fascia to awning. Non illuminated.
2	1800mm x 350mm	0.63	Install new illuminated under awning lightbox.
3	1550mm x 600mm	0.93	Install new locator sign to wall.
4	1491mm x 1287mm	1.92	Install new illuminated cantilevered lightbox.
8	4680mm x 2500mm	11.7	Install new ACM cladding to ATM wall.
10	3200mm x 3410mm	10.912	Install new ACM cladding to shopfront wall.
12	1287mm x 1287mm	1.1	Install new illuminated logo to wall.
13	*****	45	Paint soffit & second story wall Pearl Grey
14	*****	80	Paint selected areas Black.

NOT FOR CONSTRUCTION ◀


<div>TheSigncraftGroup</div> <div>CREATING AN IMAGE</div> <div>1300 744 633 www.signcraft.com.au</div>	CLIENT APPROVAL		File name: CBA_Brookvale_NSW_T4_rev00.cdr	<div>Page 17 of 17</div> <div>Drawn by EM</div>	ENGINEERING MANAGER CHECK	PROJECT MANAGER CHECK	<div>01</div> <div>See page 1 for Revision Details</div>
	NAME:		Description: CBA Brookvale NSW		NAME:	NAME:	
	SIGNATURE:		Scale @ Drawing Size		SIGNATURE:	SIGNATURE:	
DATE:		NTS <input checked="" type="checkbox"/> A3 <input type="checkbox"/> A4 <input type="checkbox"/> Other {W x H}			DATE:	DATE:	
<div>COPYRIGHT- ALL RIGHTS RESERVED</div> <div><small>This drawing is copyright and confidential apart from any fair dealings as permitted under the copyright, and no part may be reproduced by any person without written permission of The Signcraft Group, and is not to be used in a manner prejudicial to the interests of that company.</small></div> <div><small>This drawing and attached sheets remain the property of The Signcraft Group Pty Ltd.</small></div>	ARTWORK FILES:			PRODUCTION READY FILES:			
	Graphics Design Files: S:\Project Team\Projects\Commonwealth Bank\NSW\Brookvale - T4\Design\Graphic Design & Montages			Raster Cutting Files: Insert File Path Once Prepared			
	PDF Drawing Files: S:\Project Team\Projects\Commonwealth Bank\NSW\Brookvale - T4\Design\PDF Files			Vector Cutting Files: Insert File Path Once Prepared			
			Digital Printing Files: Insert File Path Once Prepared				

Existing Signage Locations



Existing Signage List

No.	Size	SQM	Description
1	3000mm x 300mm	0.9	Remove existing letters & logo from awning.
2	2400mm x 1000mm	2.4	Remove existing cantilever lightbox.
3	1520mm x 475mm	0.7	Remove existing locator sign from tiled wall.
4	800mm x 1600mm	1.28	Remove existing ATM surround. (1 off)
5	7295mm x 100mm	0.7295	Remove existing safety strip decal from internal doors.
6	2380mm x 100mm	0.238	Remove existing safety strip decal from external doors.
7	500mm x 700mm	0.35	Remove existing entry decals from glass.
8	500mm x 500mm	0.25	Remove existing logo from wall

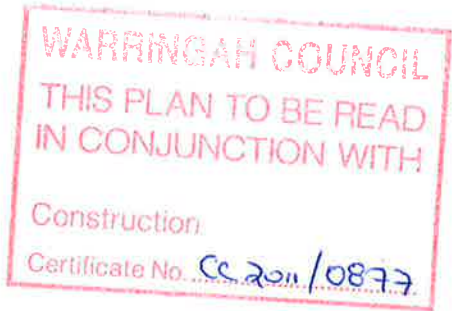

NOT FOR CONSTRUCTION ◀

<div><div>TheSigncraftGroup</div><div>CREATING AN IMAGE</div><div>1300 744 633 www.signcraft.com.au</div></div>	<div>CLIENT APPROVAL</div> <div>NAME:</div> <div>SIGNATURE:</div> <div>DATE:</div>	<div>File name: CBA_Brookvale_NSW_T4_rev00.cdr</div> <div>Description: CBA Brookvale NSW</div> <div>Scale NTS @ Drawing Size <input checked="" type="checkbox"/> A3 <input type="checkbox"/> A4 <input type="checkbox"/> Other {W x H}</div>	<div>Page 17 of 17</div> <div>Drawn by EM</div>	<div>ENGINEERING MANAGER CHECK</div> <div>NAME:</div> <div>SIGNATURE:</div> <div>DATE:</div>	<div>PROJECT MANAGER CHECK</div> <div>NAME:</div> <div>SIGNATURE:</div> <div>DATE:</div>	<div>01 See page 1 for Revision Details</div>
	<div>COPYRIGHT- ALL RIGHTS RESERVED</div> <div><small>This drawing is copyright and confidential apart from any fair dealings as permitted under the copyright, and no part may be reproduced by any person without written permission of The Signcraft Group, and is not to be used in a manner prejudicial to the interests of that company. This drawing and attached sheets remain the property of The Signcraft Group Pty Ltd.</small></div>	<div>ARTWORK FILES:</div> <div>Graphic Design Files S:\Project Team\Projects\Commonwealth Bank\NSW\Brookvale - T4\Design\Graphic Design & Montages</div> <div>PDF Drawing Files S:\Project Team\Projects\Commonwealth Bank\NSW\Brookvale - T4\Design\PDF Files</div>	<div>PRODUCTION READY FILES:</div> <div>Raster Cutting Files Insert File Path Once Prepared</div> <div>Print Output Files Insert File Path Once Prepared</div> <div>Digital Printing Files Insert File Path Once Prepared</div>			