




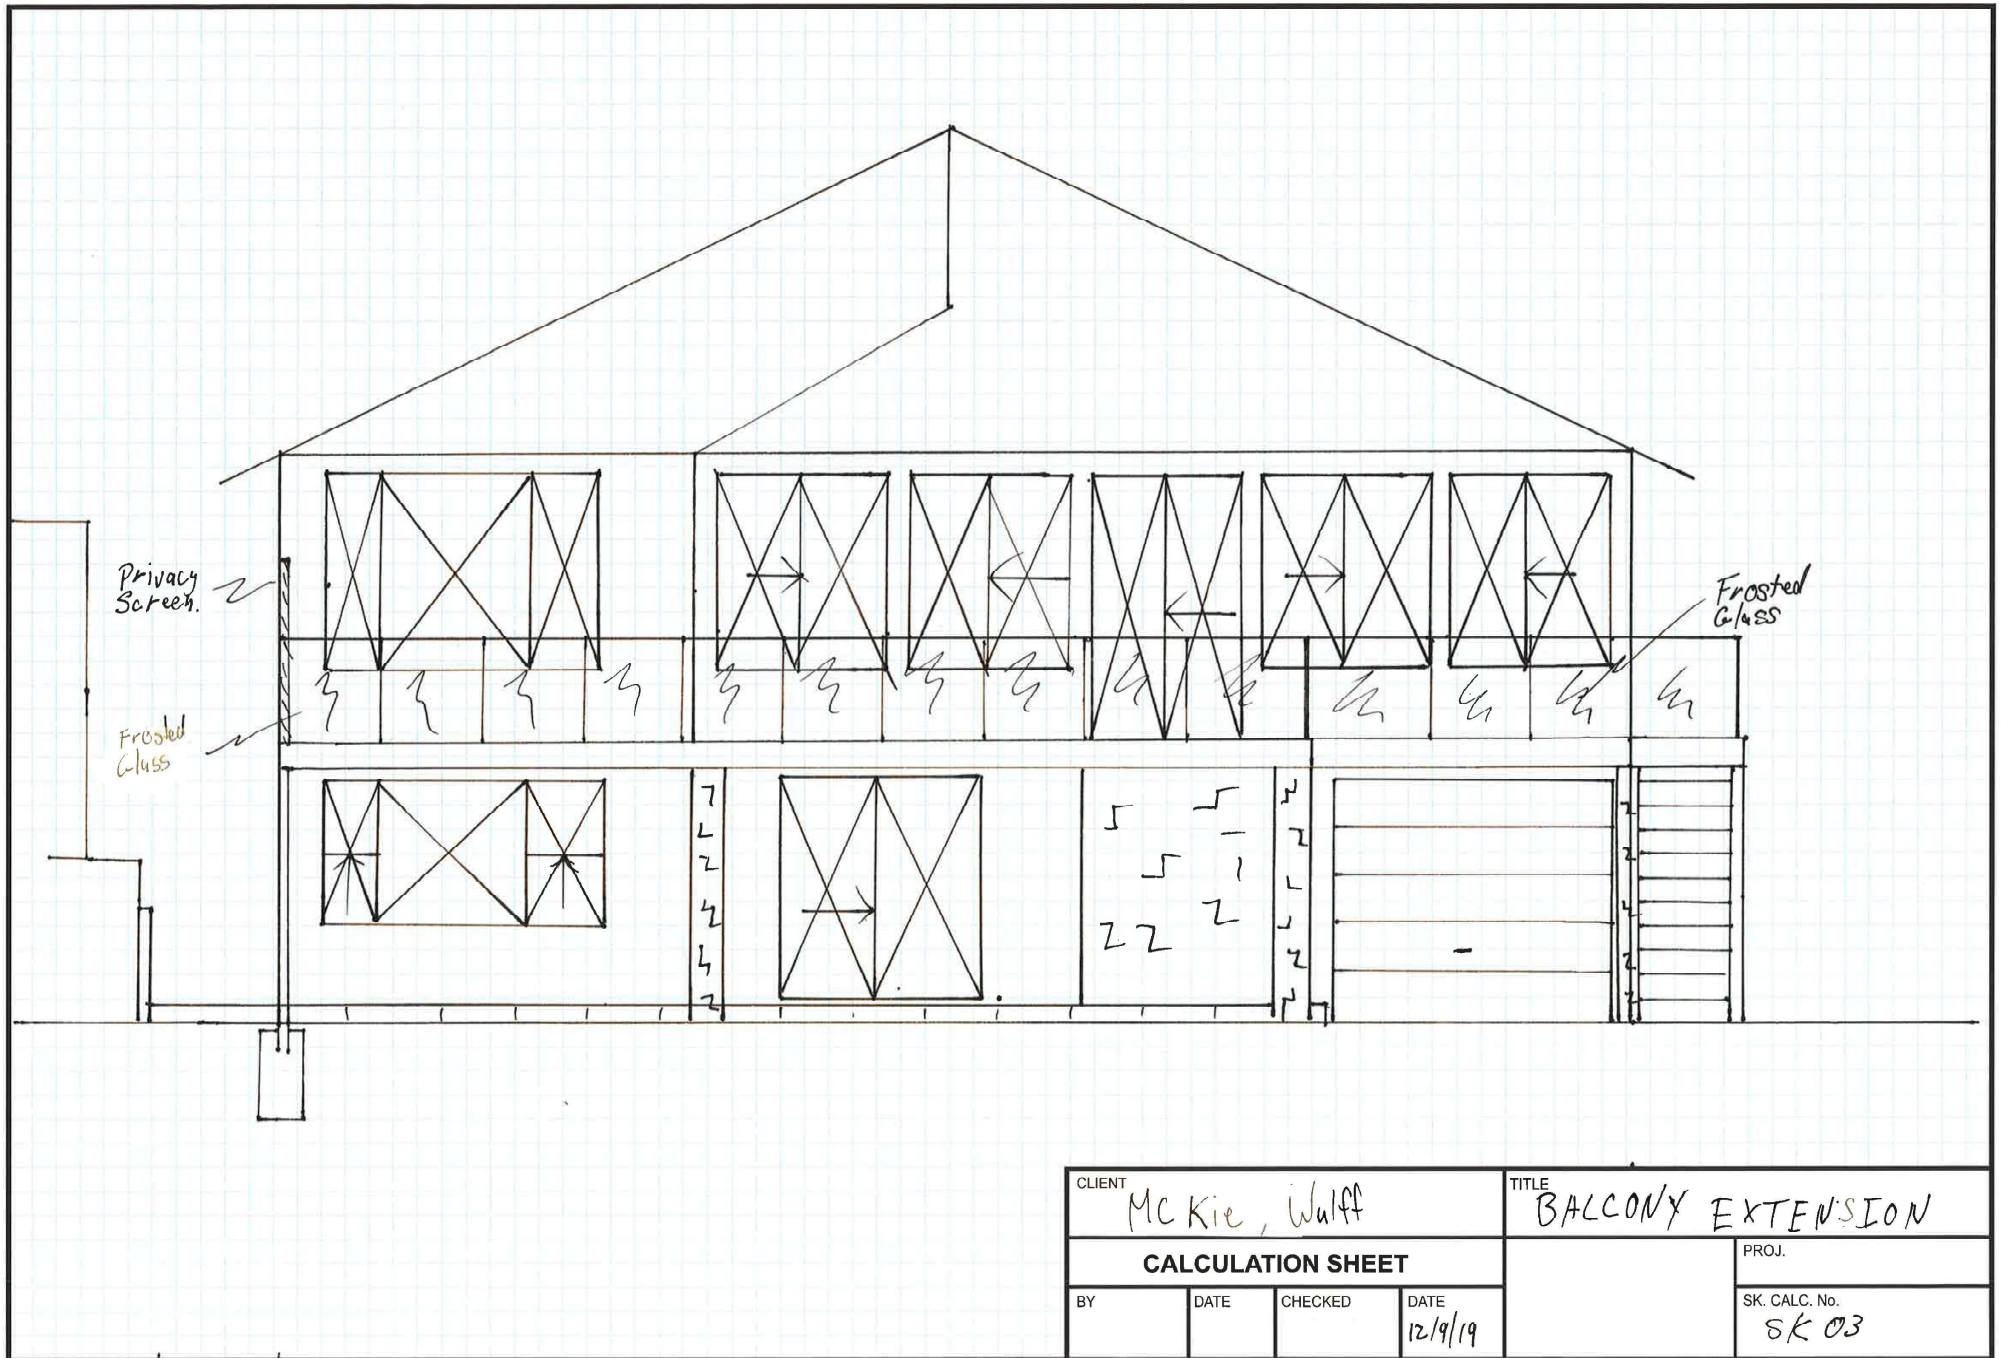

CLIENT McKie, Walf				TITLE BALCONY EXTENSION	
CALCULATION SHEET				PROJ.	
BY	DATE	CHECKED	DATE 12/9/19	SK. CALC. No. SK 03	

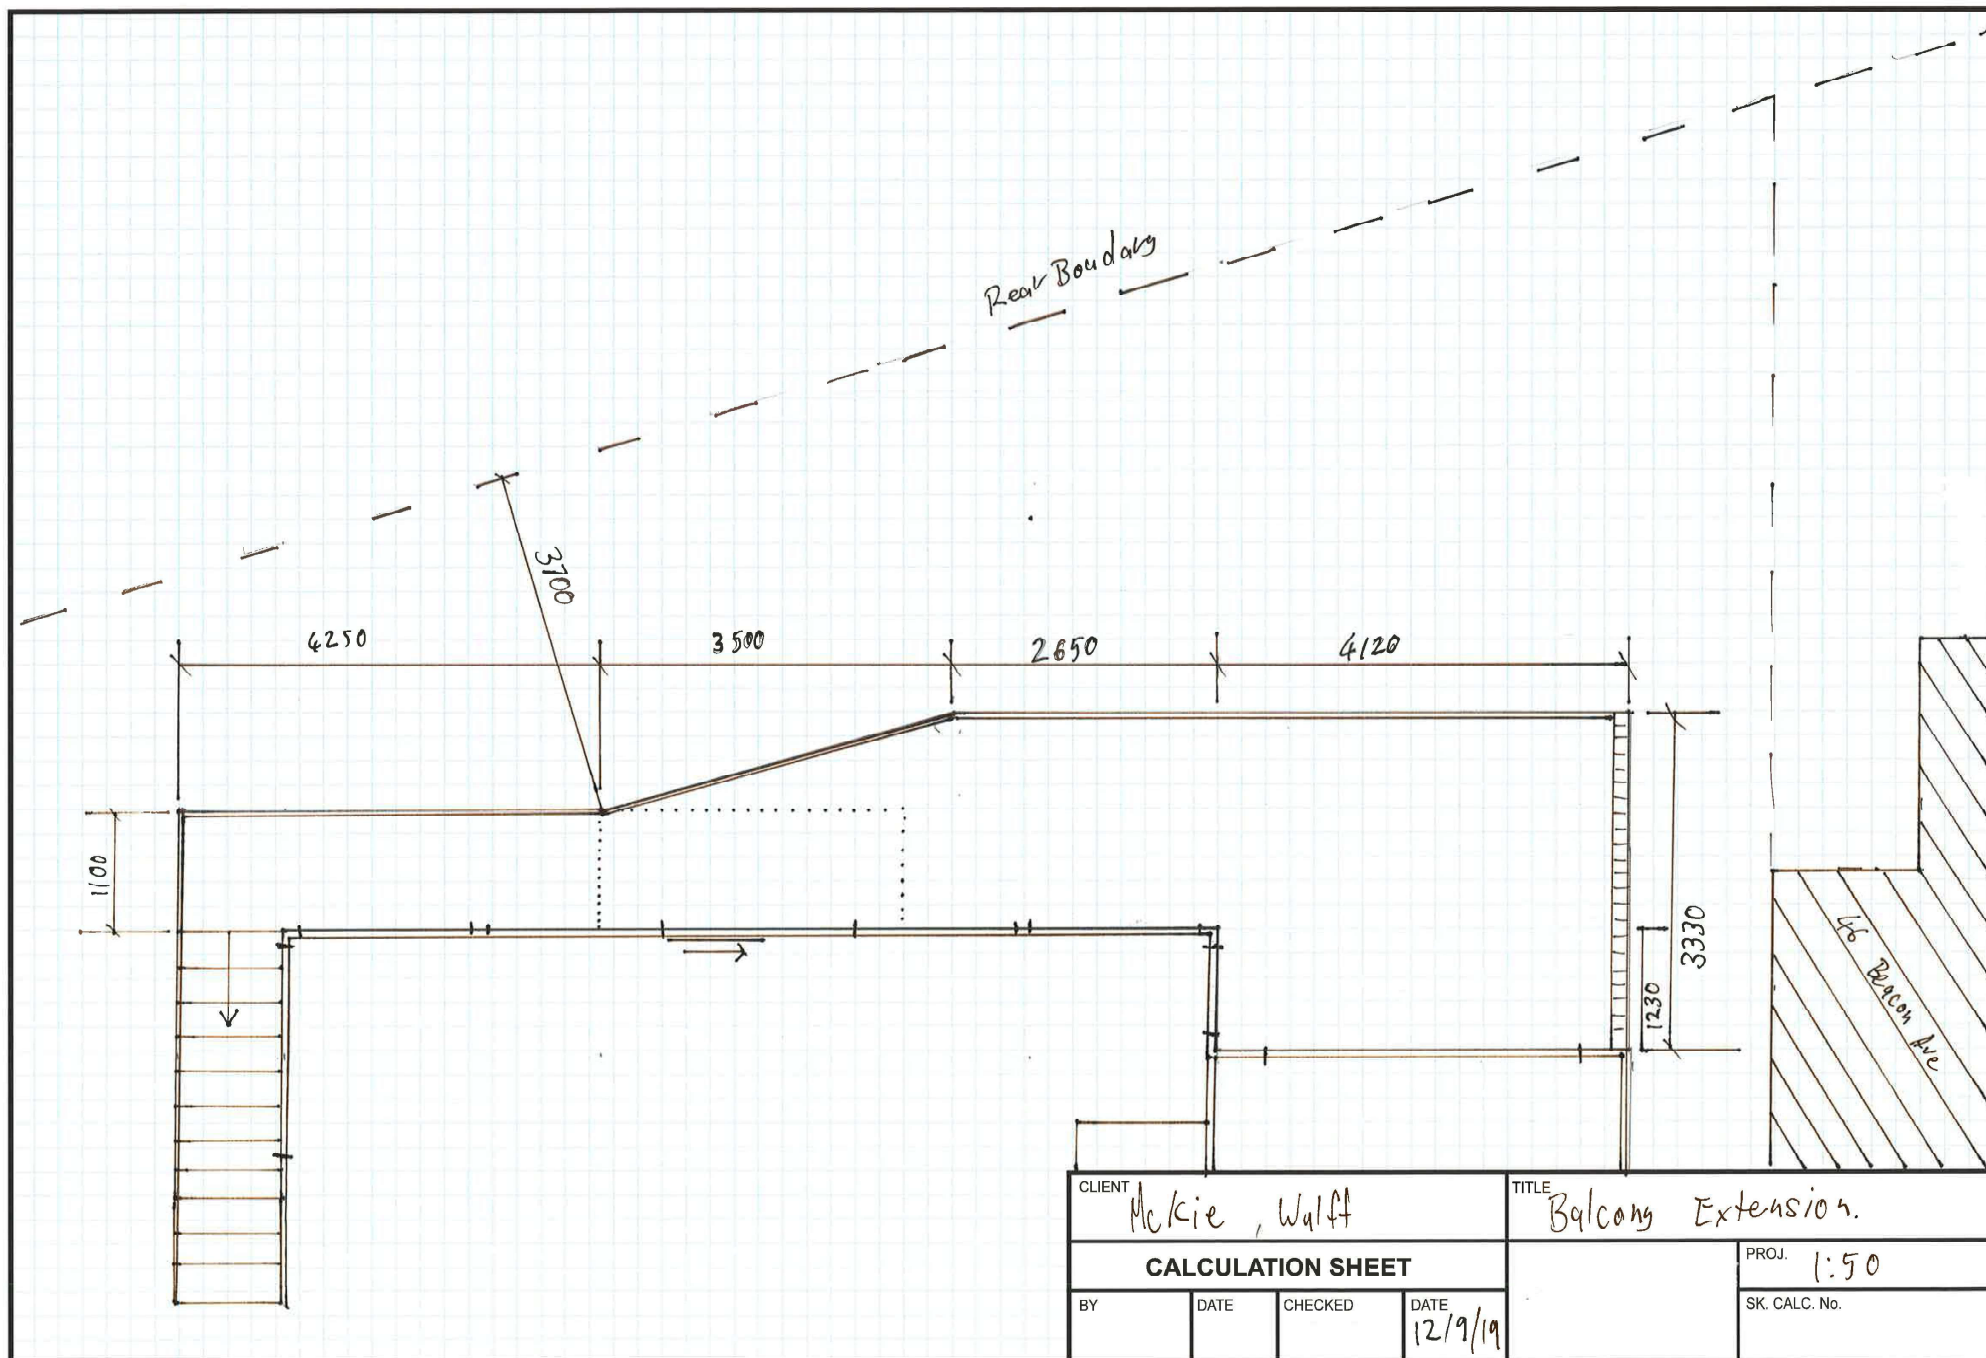

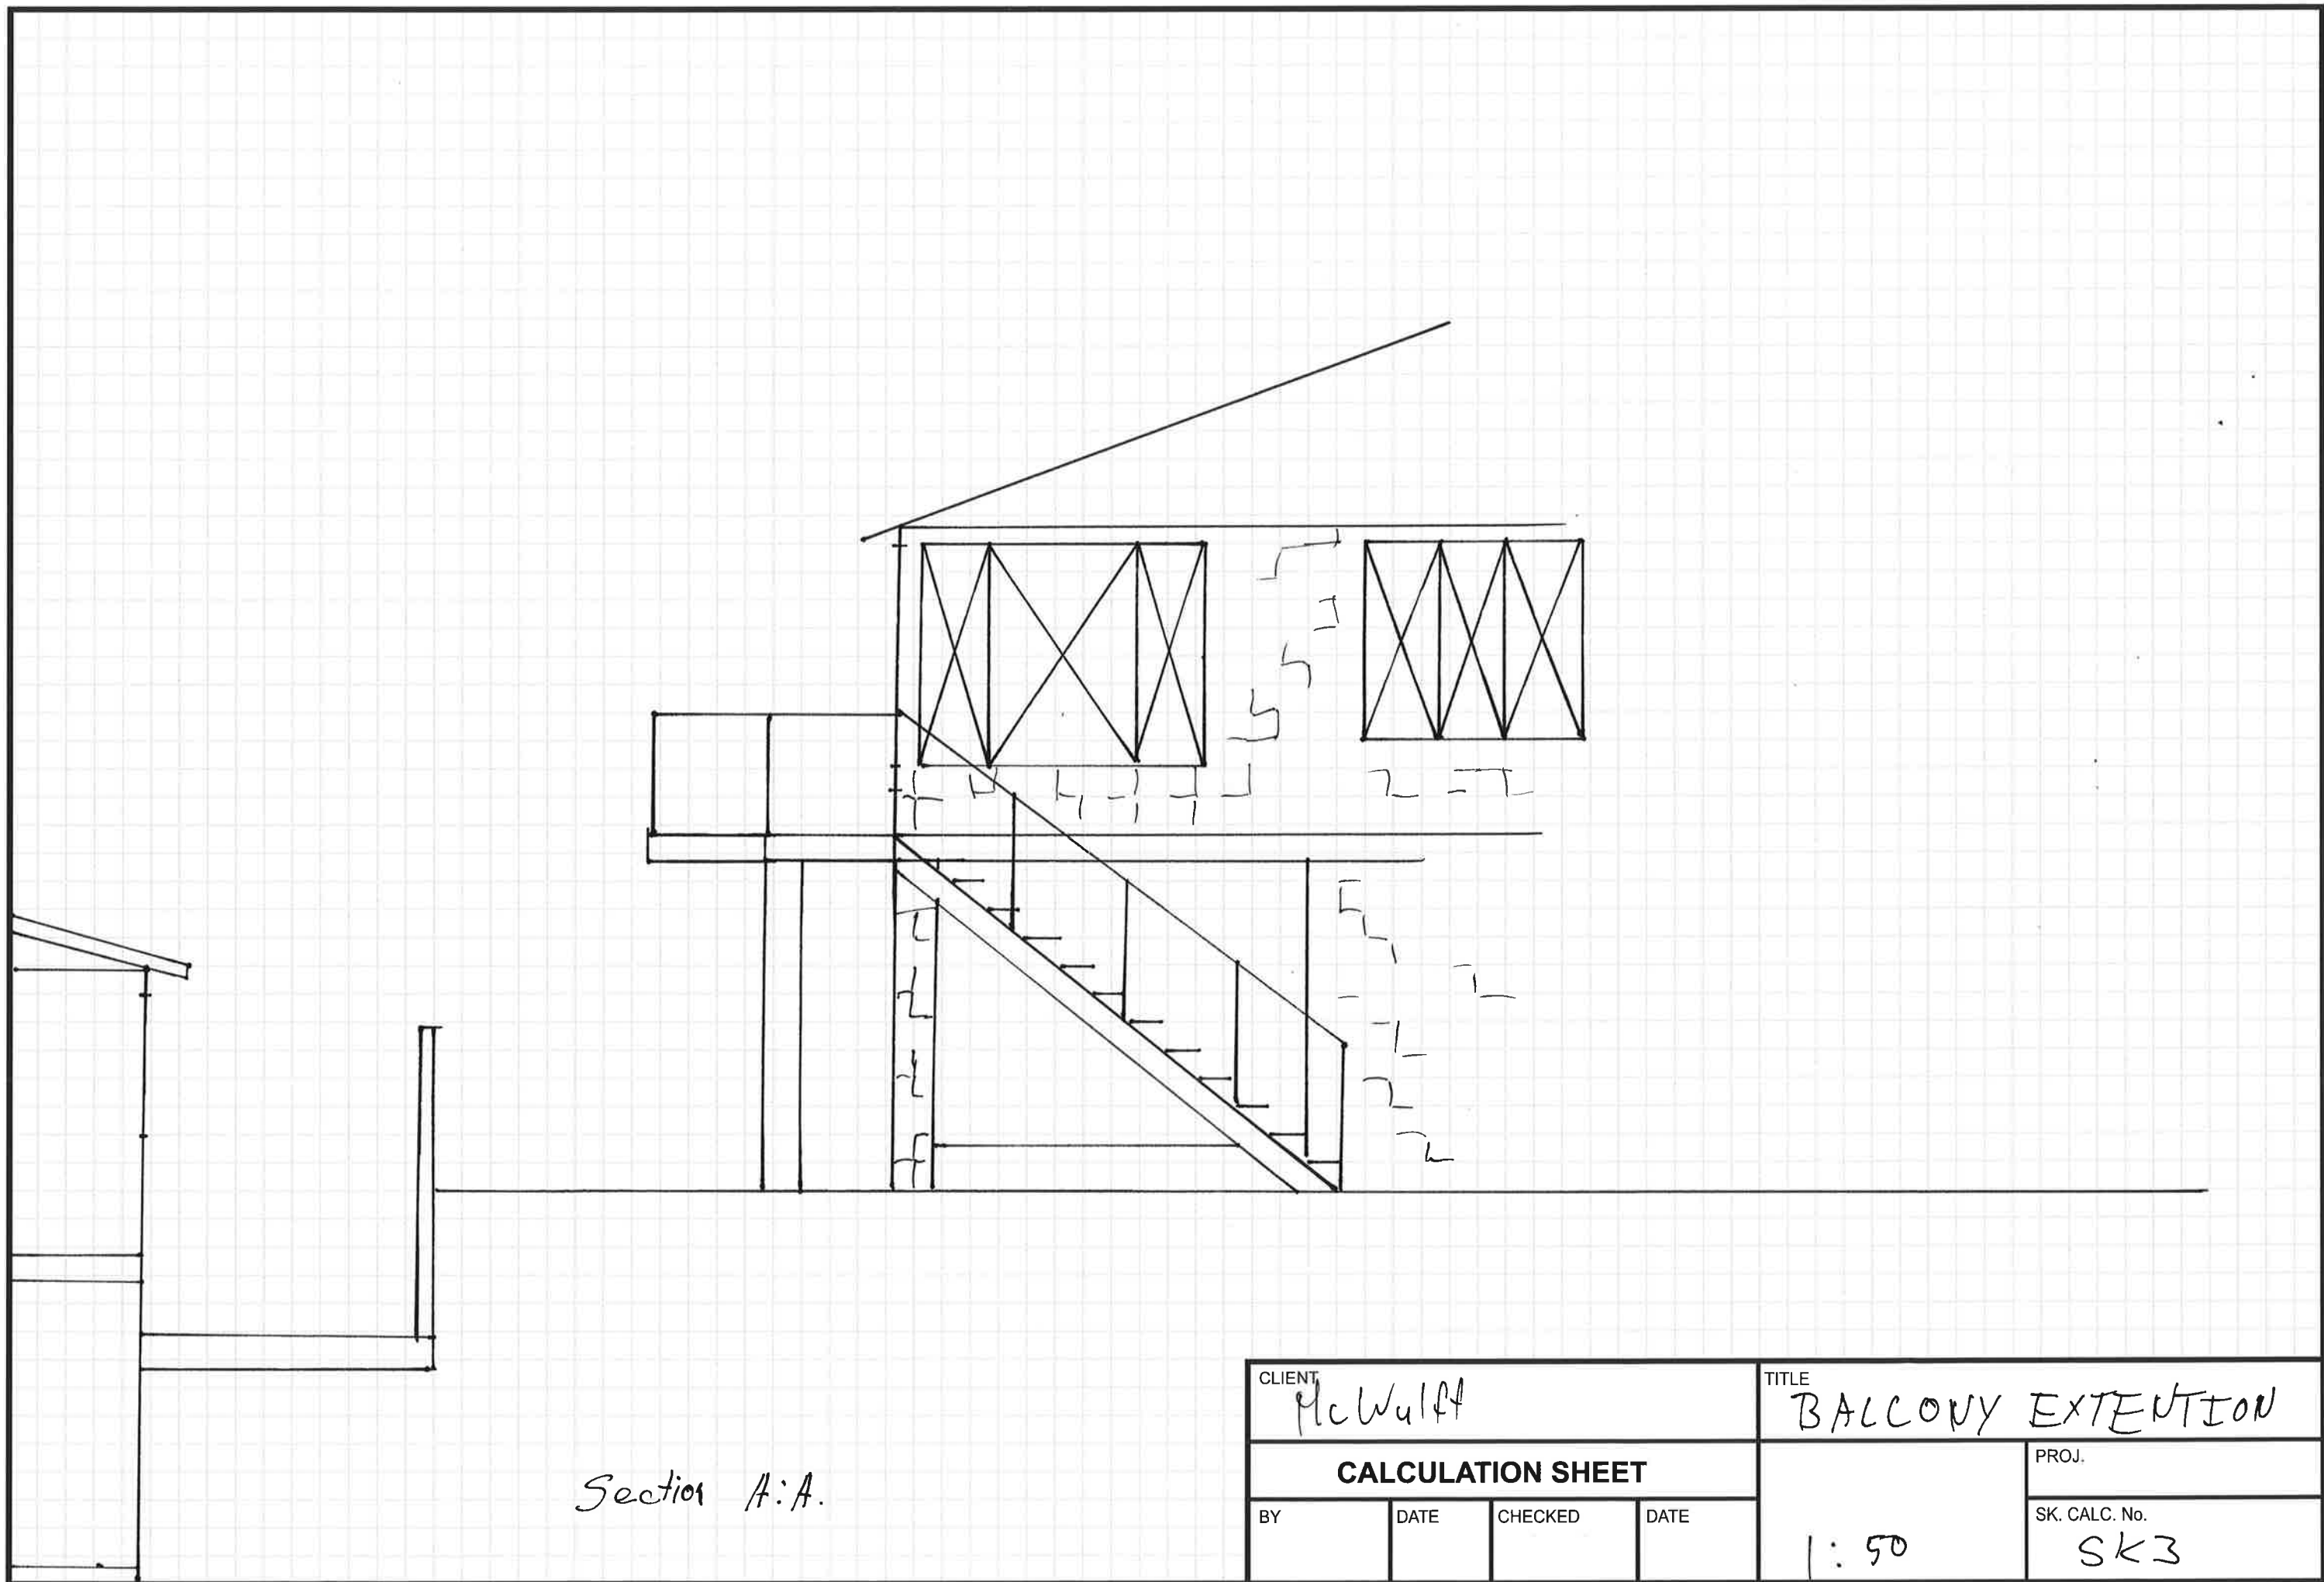

Section A:A.

CLIENT McWulf				TITLE BALCONY EXTENSION	
CALCULATION SHEET				PROJ.	
BY	DATE	CHECKED	DATE	1:50	SK. CALC. No. SK3