


LEGEND


PROPOSED SHADOW

EXISTING SHADOW

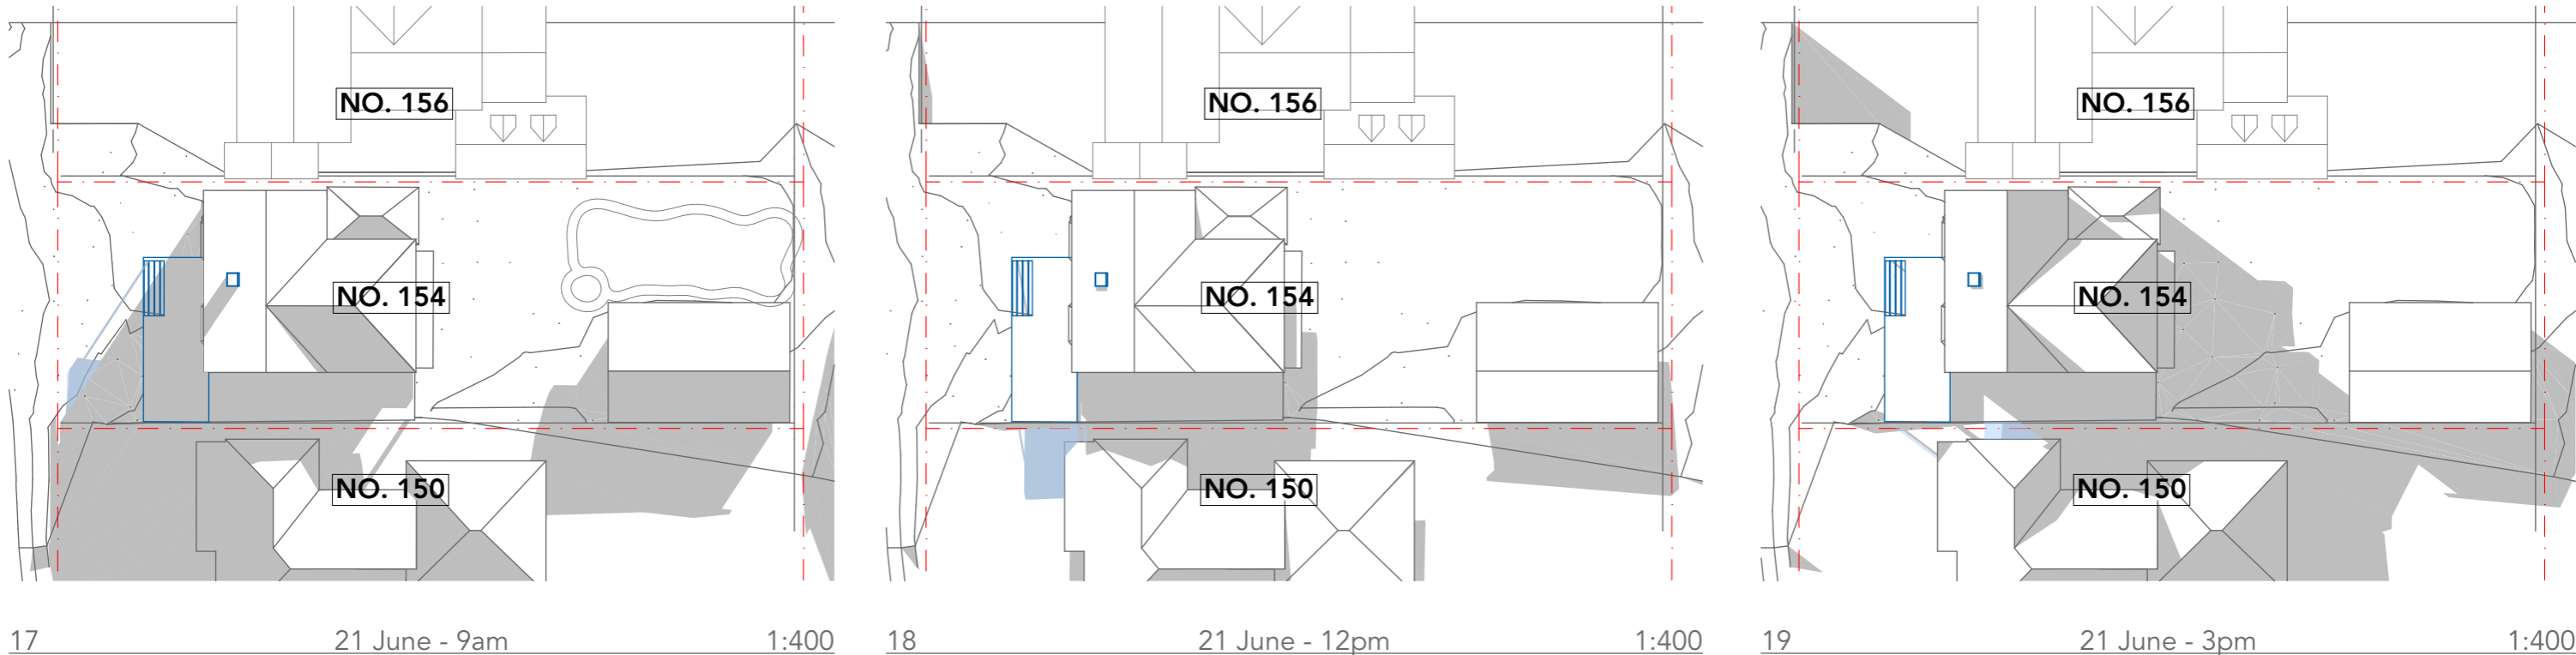

REV	DATE	ISSUE
A	26/5/21	DEVELOPMENT APPLICATION

This document remains the property of Urakawa Jenkins Pty Ltd. This document shall only be used for the purpose for which it was commissioned. Unauthorized use of this document is prohibited. Do not scale the drawing. Figured dimensions shall take precedence. All discrepancies shall be reported to the Architect prior to the commencement of any work.

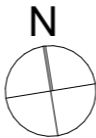

CLIENT

N. and R. Bryen

PROJECT

Minor Alterations and Additions

ADDRESS

154 Rickard Road North Narrabeen NSW 2101

Lot 10 DP 22737

DRAWING		
Shadow Diagrams		
DRAWN BY: FZ	CHECKED BY: MU	SCALE - AS NOTED AT A3
JOB NUMBER	REVISION	DRAWING NO
367	A	DA12