



PROPOSED SHADOWS

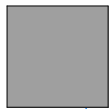

EXISTING SHADOWS

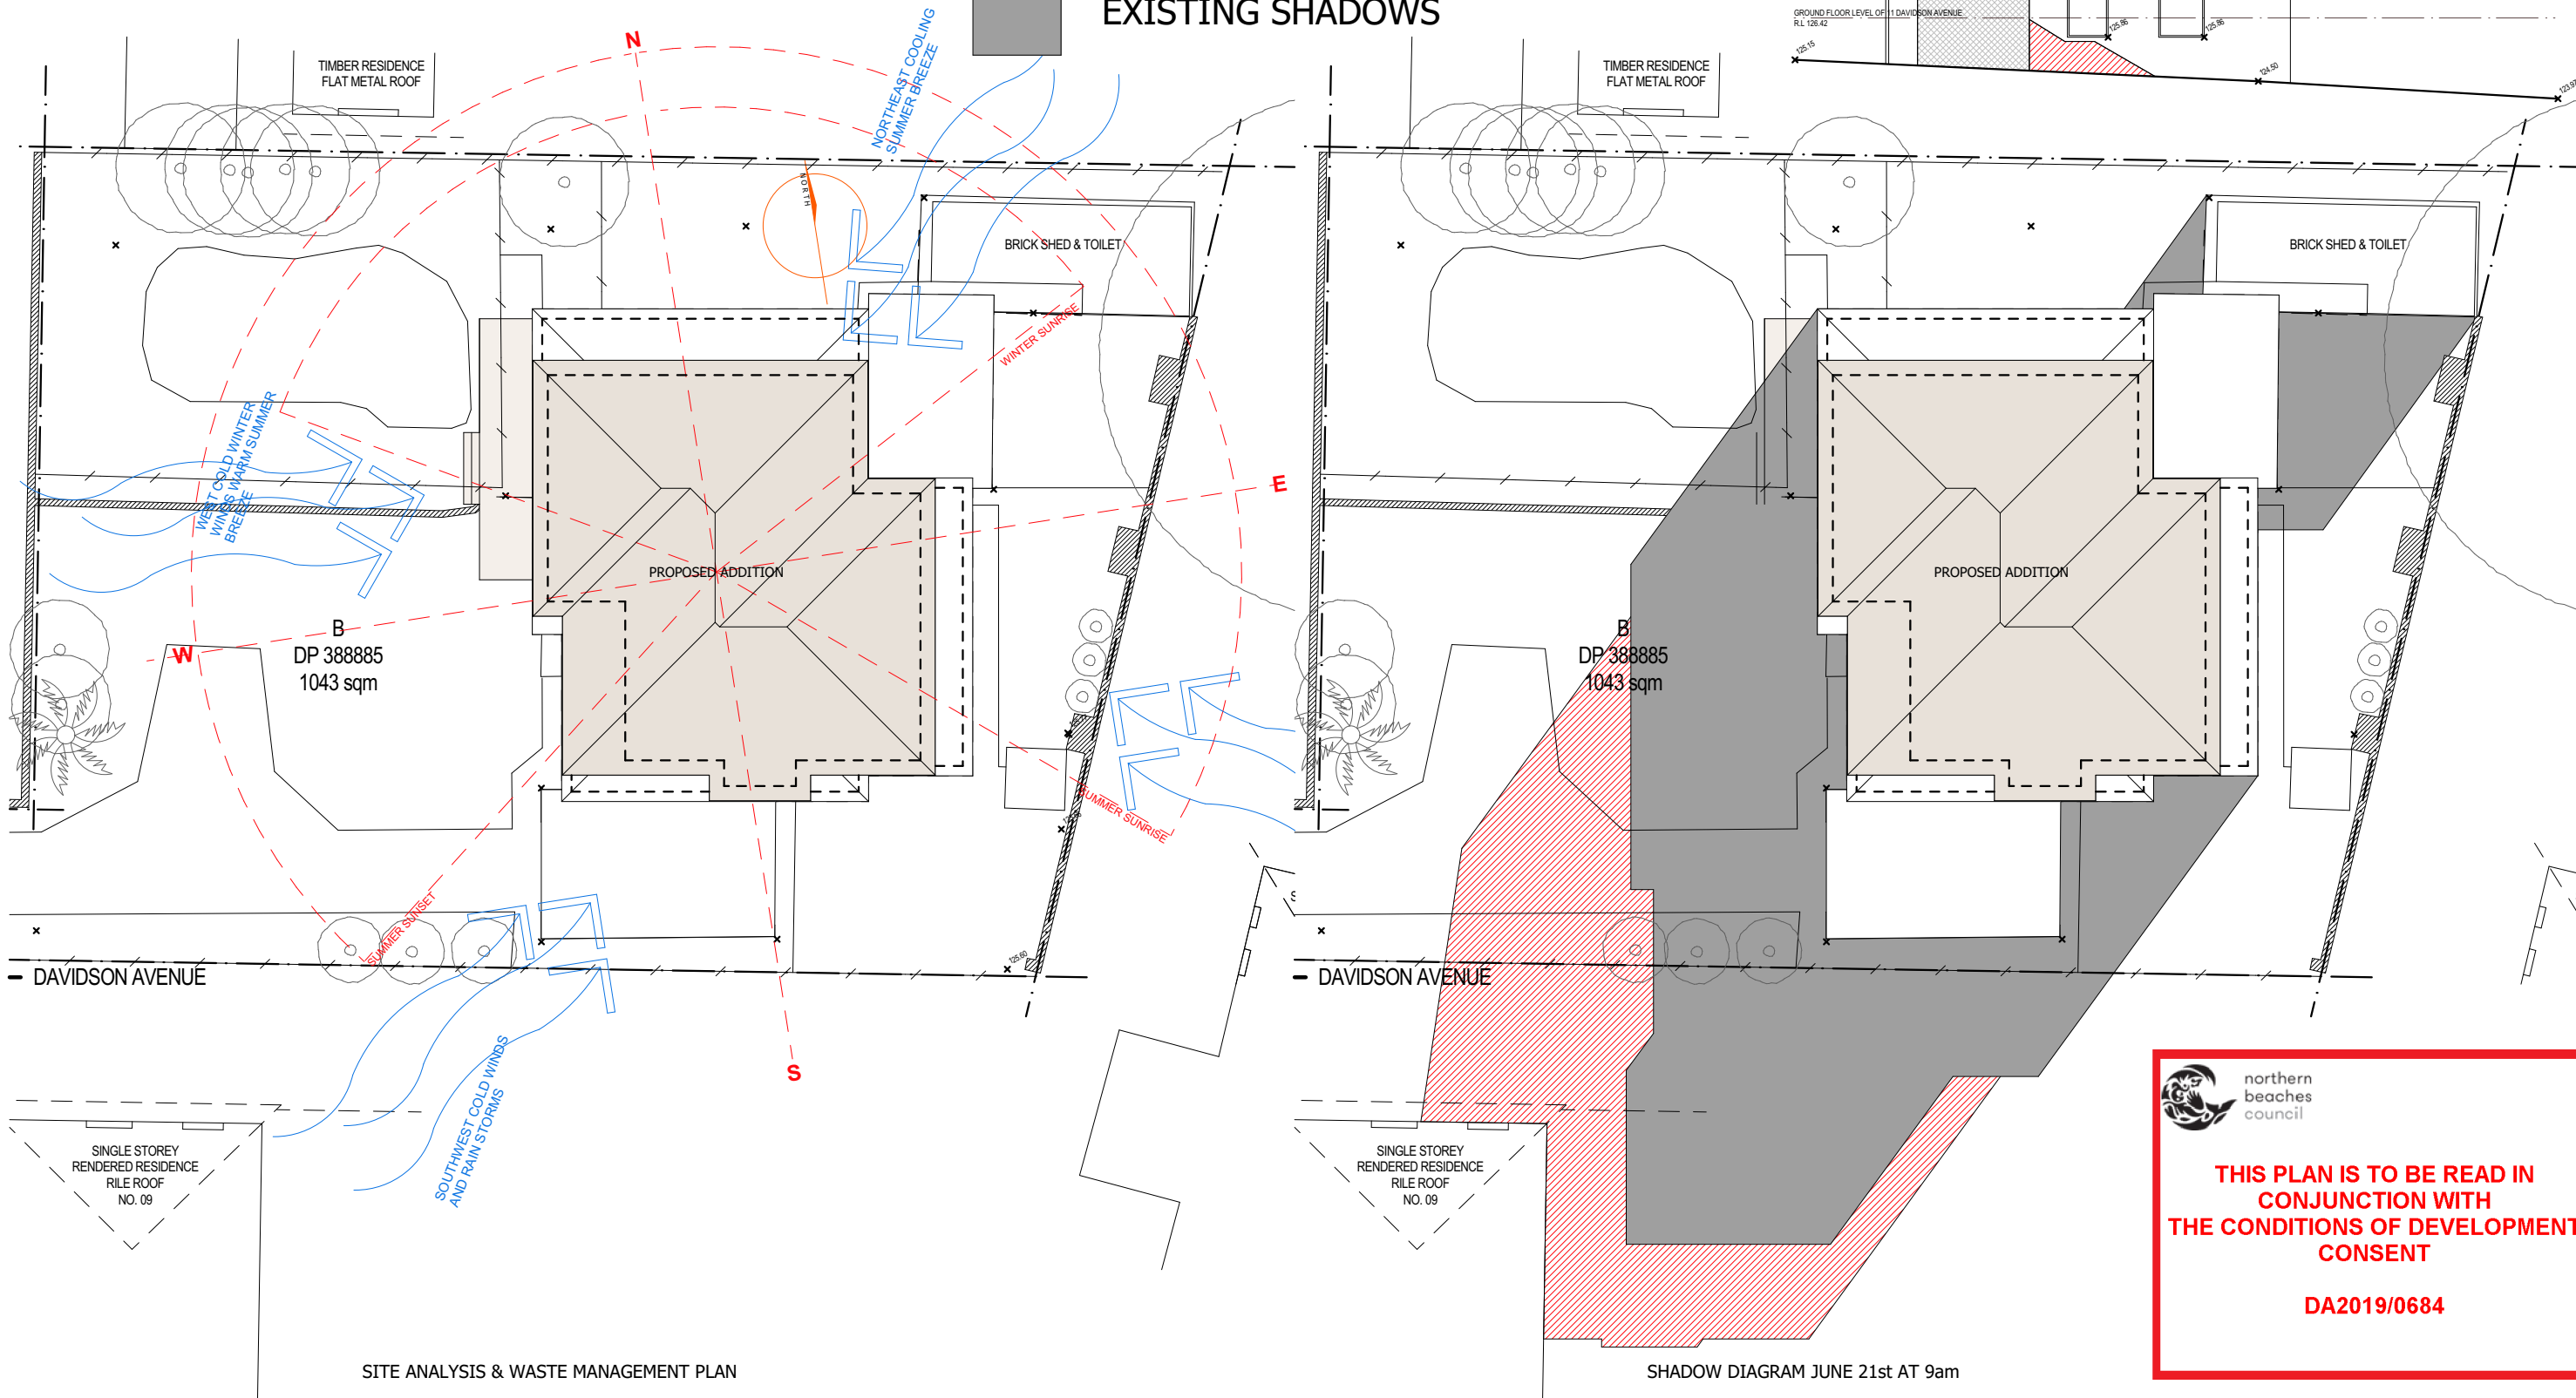

northern
beaches
council

**THIS PLAN IS TO BE READ IN
CONJUNCTION WITH
THE CONDITIONS OF DEVELOPMENT
CONSENT**

DA2019/0684



ADD-STYLE
HOME ADDITIONS
Upstairs & On Ground Specialists

5/319 Condamine Street, MANLY VALE 2093

(02) 9907 9055

PROJECT TITLE

Site Analysis & Shadow Diagrams

11 Davidson Ave, Forestville NSW 2087

DRAWING TITLE SITE ANALYSIS AND SHADOW DIAGRAMS

DATE 14/06/19

SCALE

1:200

DRAWN

GK

CHECKED

CW

DRAWING NO.

9054 DA 1

ISSUE

A

A

FOR COUNCIL

14/06/19

GK

NO.

REVISION

DATE

BY