



Section 3
1:100

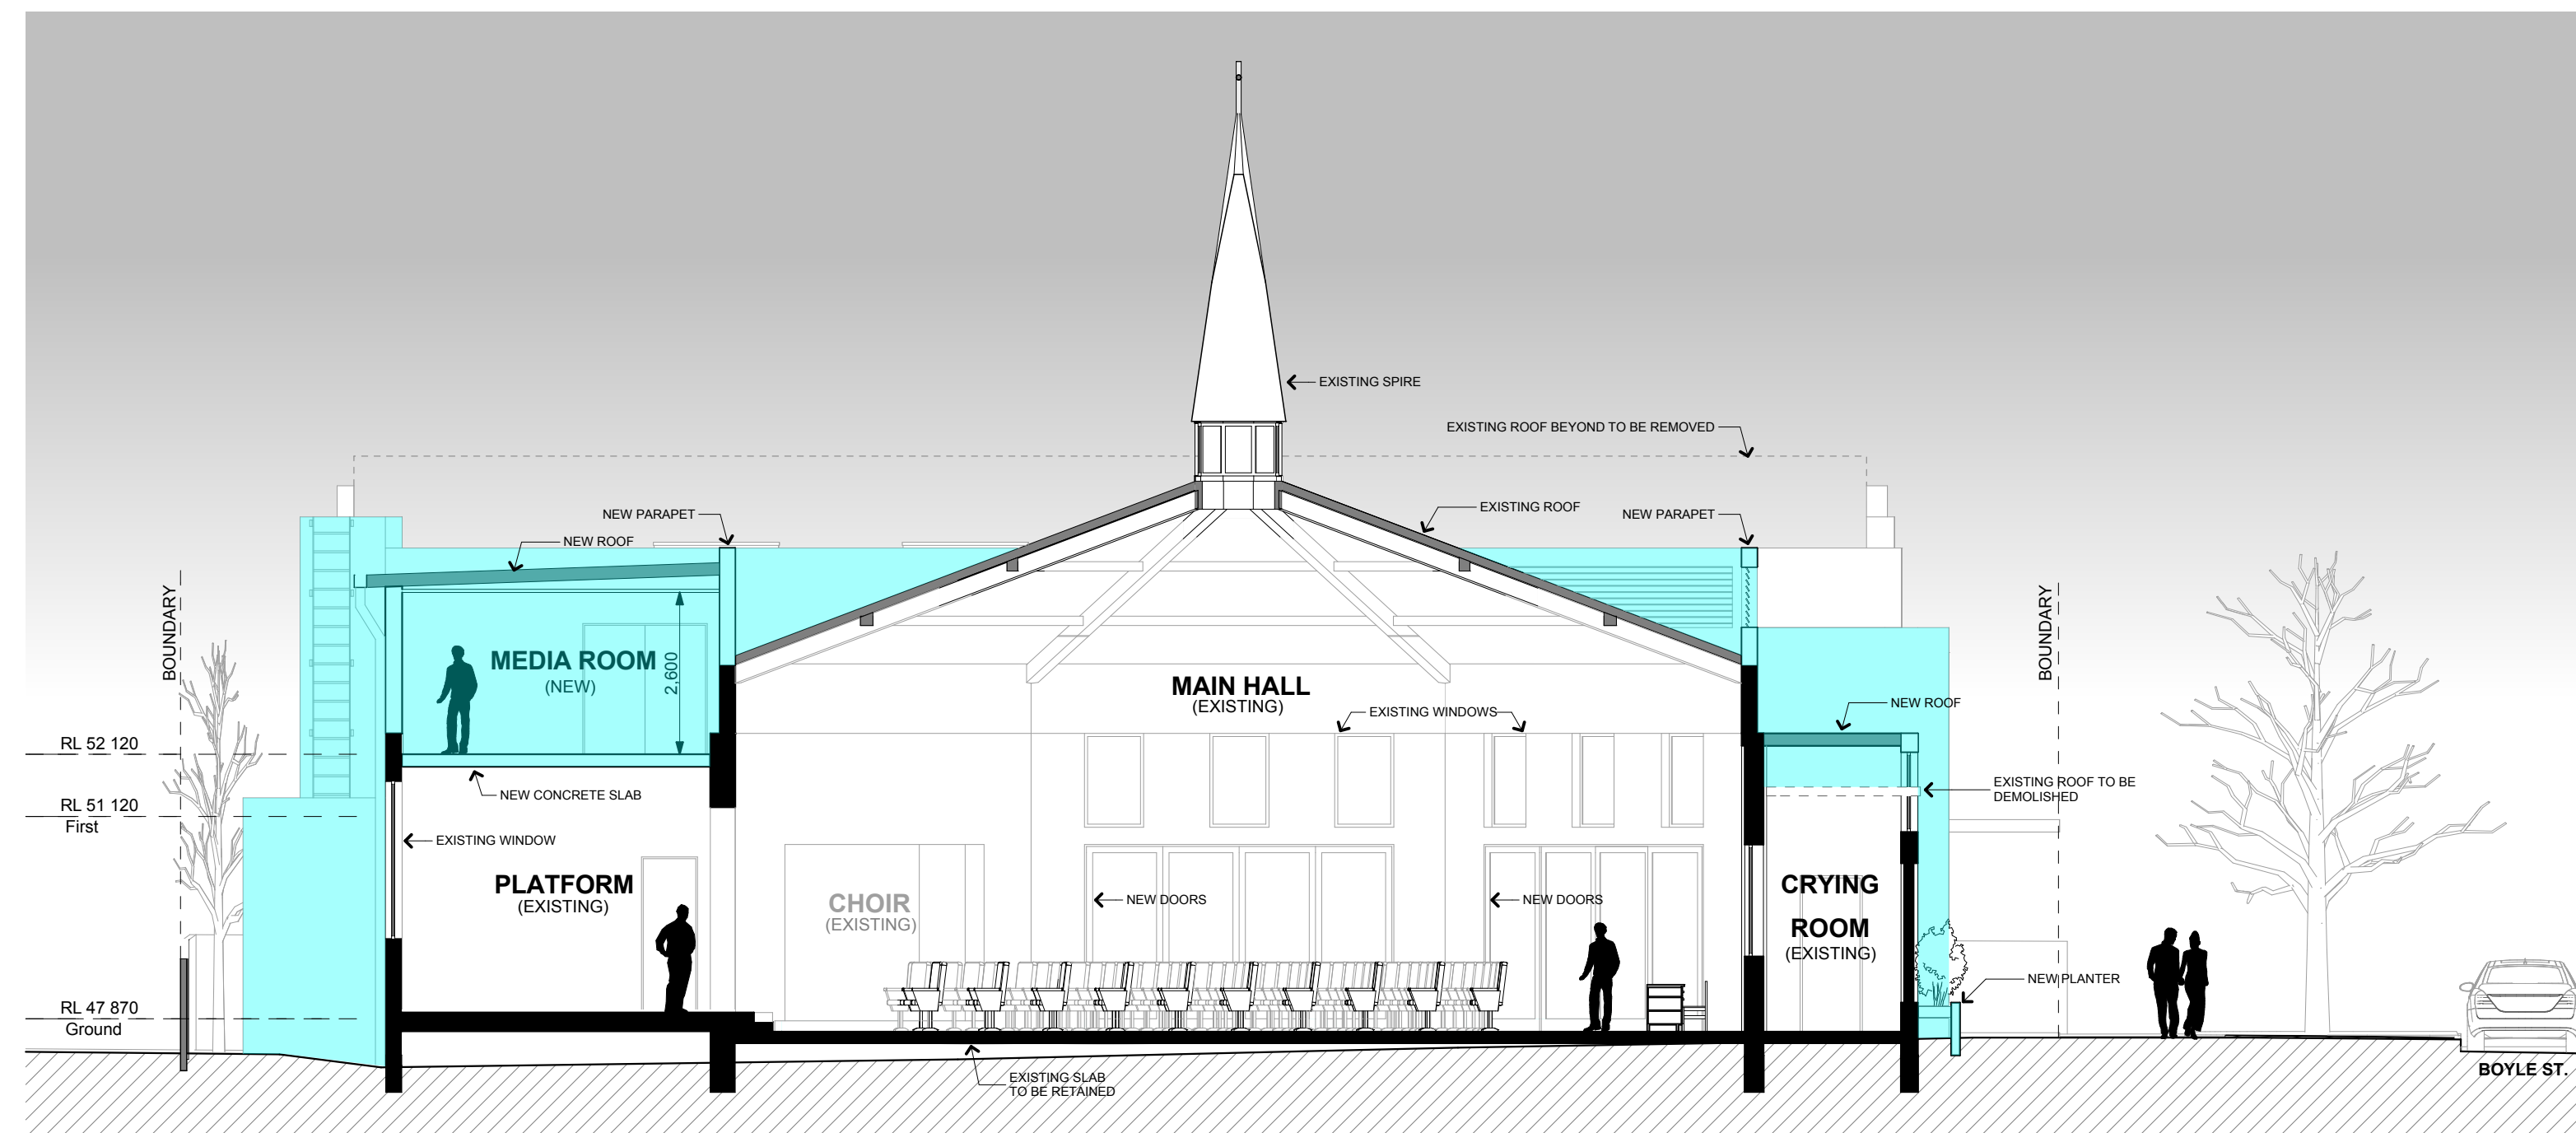

Section 2
1:100

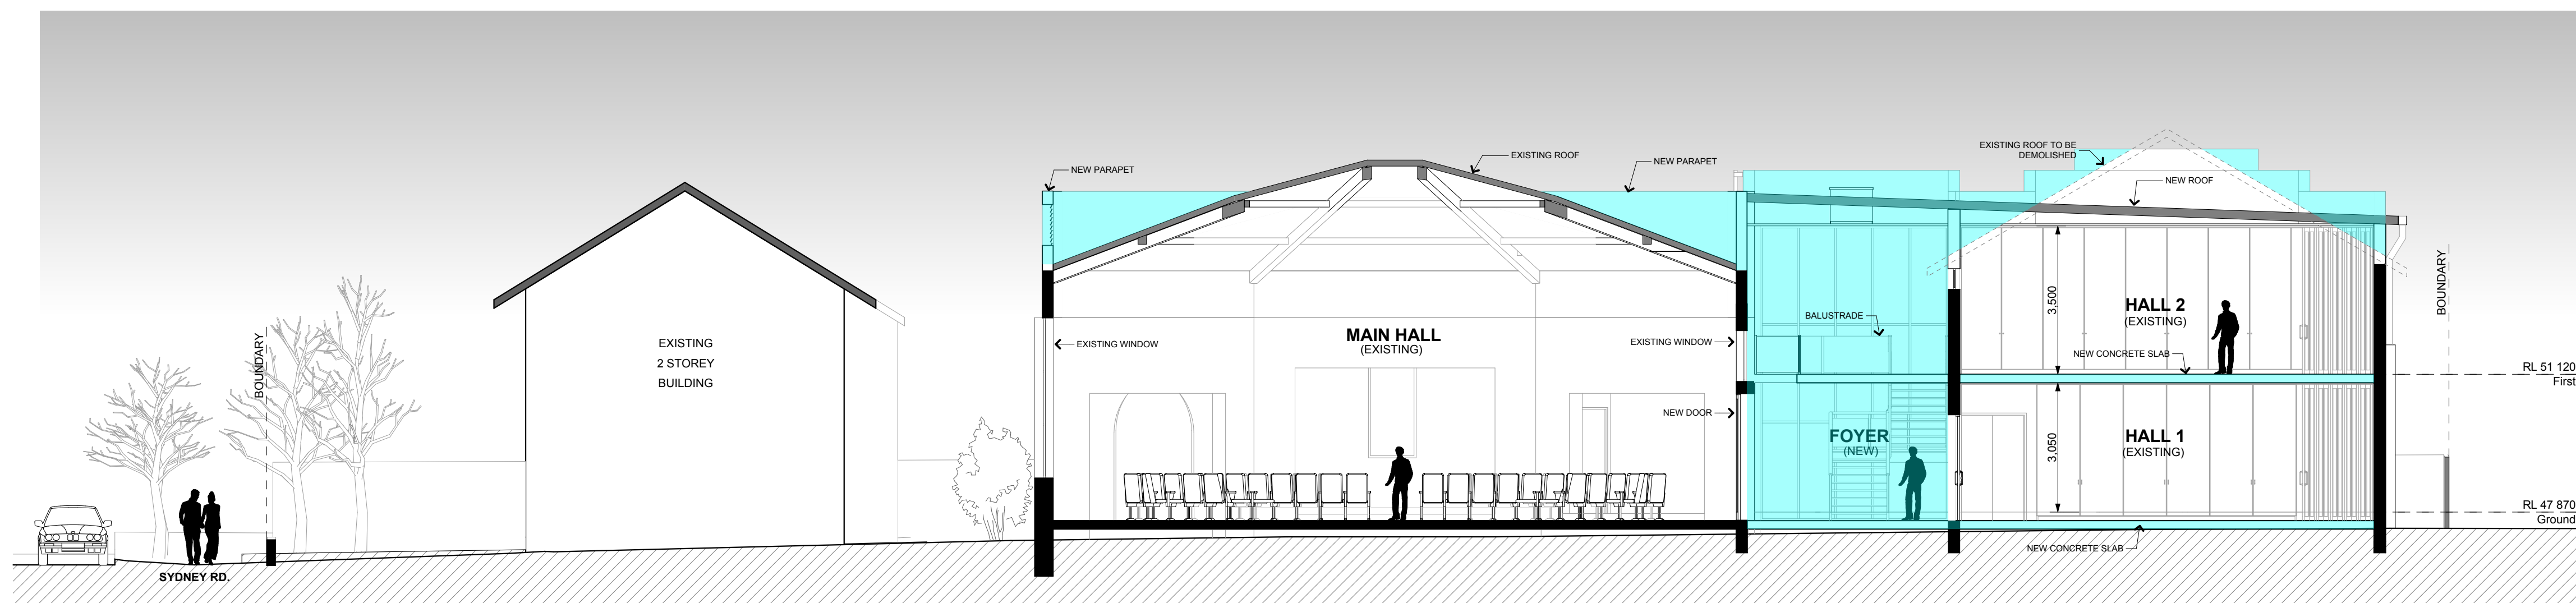

Section 1
1:100

SCALE BAR
0 1 2 3 4 5 6 7 8 9 10 METRES

MACKENZIE ARCHITECTS
INTERNATIONAL
Registered Architect No 6033
ACN 091107201
4/3 The Postern
Castlecrag NSW 2068
Phone: (02) 9967 9966
Fax: (02) 9967 9977
www.mackenziearchitects.com.au
info@mackenziearchitects.com.au

Job:
Alterations and additions to
All Saints Anglican Church
Cnr Sydney Road and 18 Boyle
Street, Balgowlah NSW 2093

Drawing title:
Sections:

Project No:
10/38

Drawing No.:
301

North Point
N

Scale:
1:100 @ A1

Date:
05/12/2012

Drawn:
CAM

Checked By:
DM

Plot Date:
6/12/2012

Copyright:
Mackenzie Architects is the owner of the copyright subsisting
in these drawings, plans, designs and specifications. They
must not be used, reproduced or copied in whole or part
without prior written consent of Mackenzie Architects.
Copyright © Mackenzie Architects. All rights reserved

MACKENZIE ARCHITECTS