

Contact Us	
The General Manager, 725 Pittwater Road, Dee Why NSW 2099 or Customer Service Centre, Northern Beaches Council DX9118 Dee Why	
Email	council@warringah.nsw.gov.au
Fax	9942 2606
If you need help lodging your application call Customer Service on (02) 9942 2111 or come in and talk to us at the Civic Centre, Dee Why.	

Office Use Only											


Part 1: Declaration


1. DECLARATION	
I hereby certify that the shadow diagrams submitted with the proposal at	
Address	
For the erection of <i>Description of development</i>	
<ul style="list-style-type: none"> In accordance with the survey (prepared by a registered surveyor) which is required to be submitted with the application Drawn to true north Indicate shadow cast by the proposal at 9am, noon, 3pm, 21 June To indicate the shadow cast by existing buildings and structures on the site and in the surrounding area 	

Part 2: Certification


2. CERTIFIER			
Title	Mr	Mrs	Ms
	Other		
Full family name <i>(no initials) (or Company)</i>			
Full given names <i>(no initials) (or A.C.N)</i>			
Phone		Alternate	
Mobile		Fax	
Qualification <i>(i.e. Architect, Planner, Computer Technician, Surveyor)</i>			

Part 3: Signature

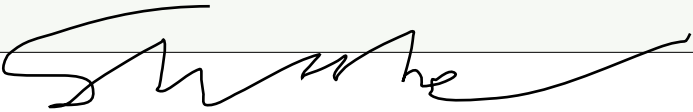
3. APPLICANT(S) SIGNATURE	
Signature	
Date	

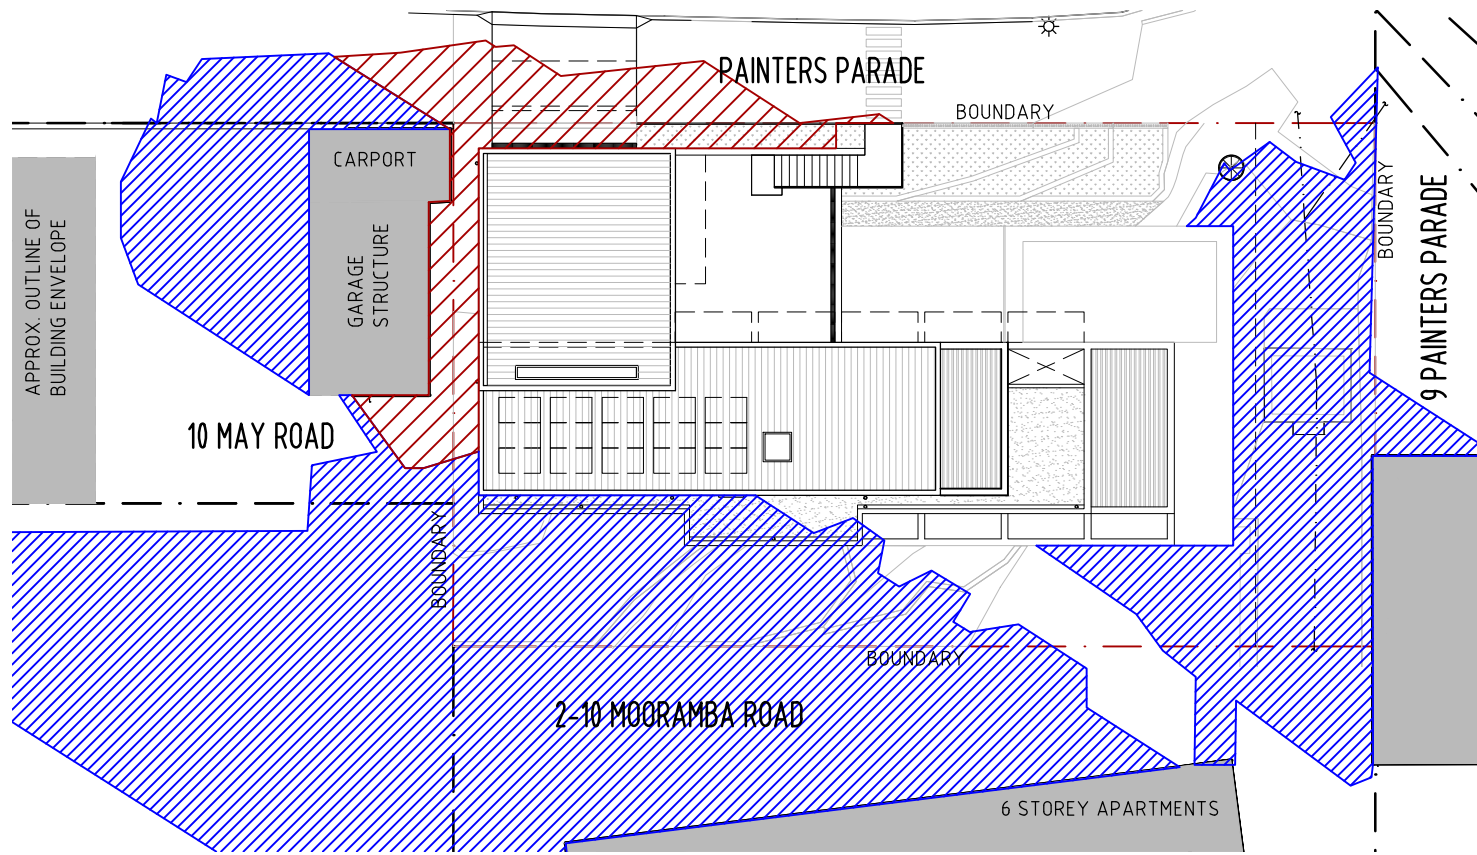

1 PLAN - SHADOW DIAGRAM
1:300 JUNE 21 9AM

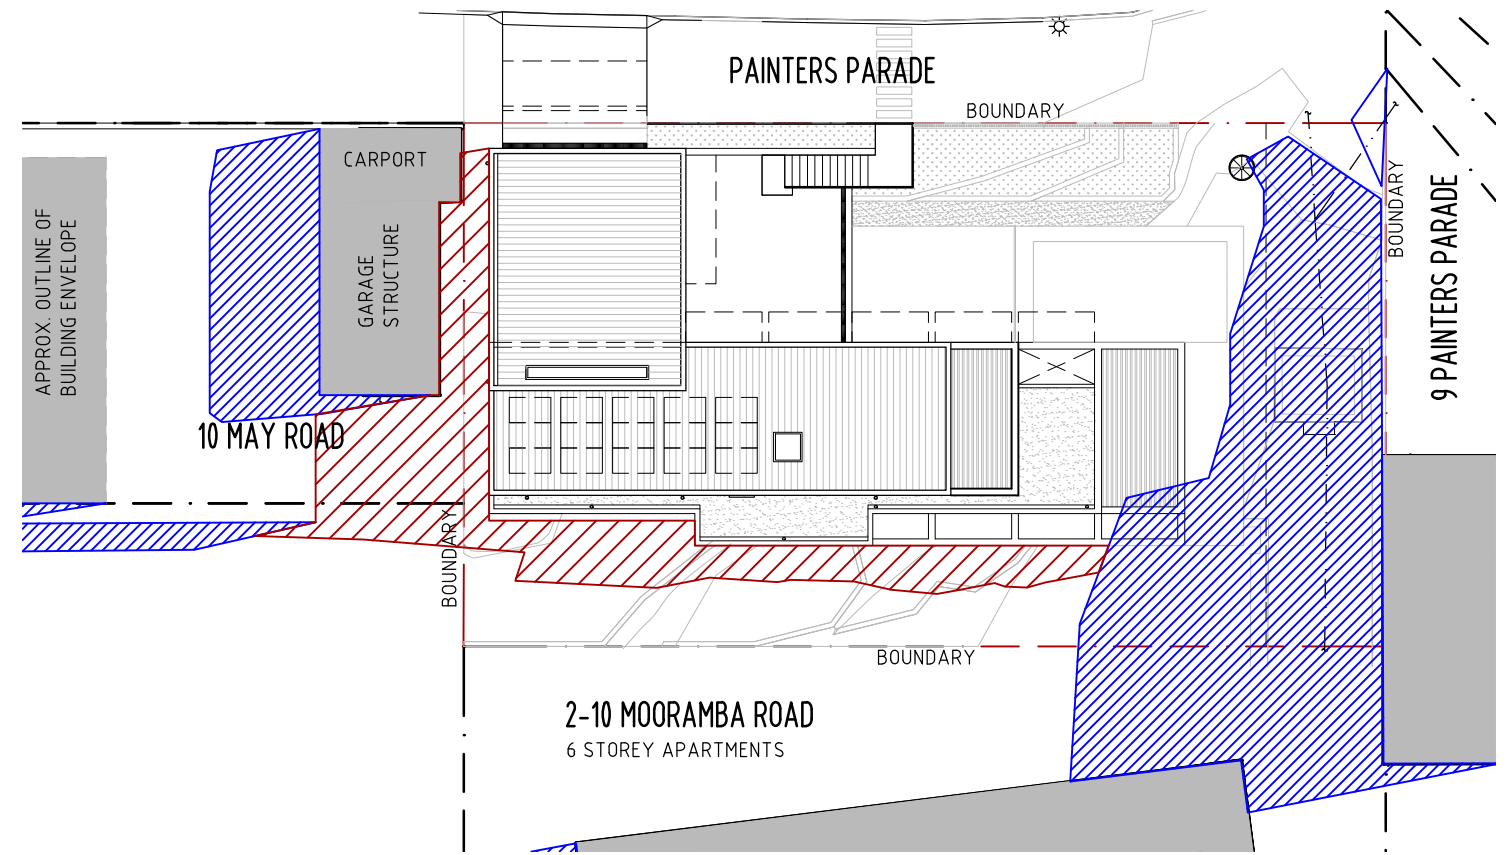

2 PLAN - SHADOW DIAGRAM
1:300 JUNE 21 12NOON

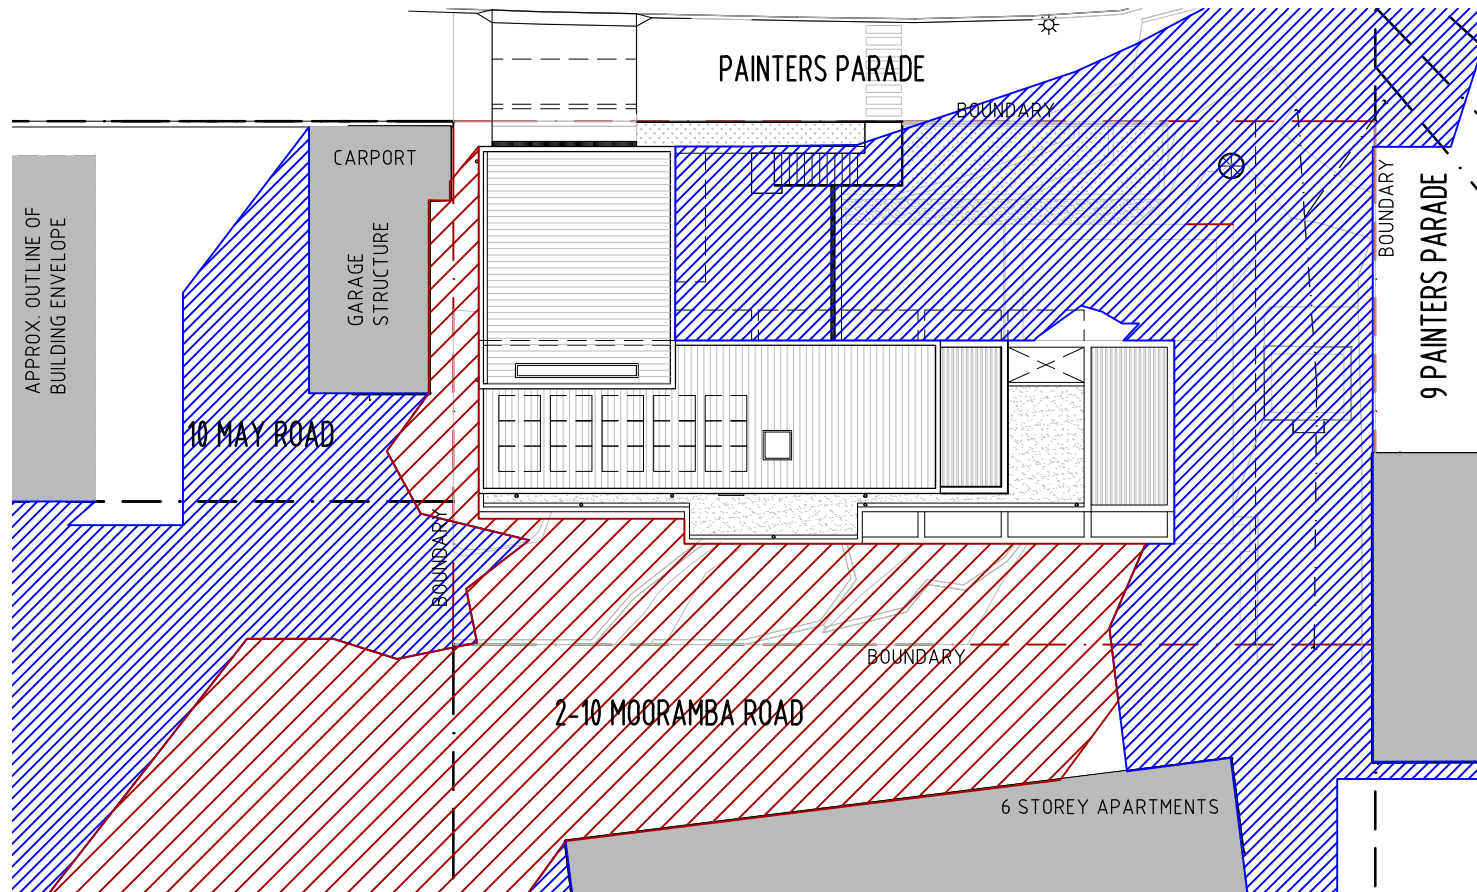

3 PLAN - SHADOW DIAGRAM
1:300 JUNE 21 3PM

LEGEND

- EX. SHADOW
- PROPOSED SHADOW

A - DA COORDINATION
revision date


DO NOT SCALE THIS DRAWING. Use figured dimensions only. Verify all dimensions on site. Any discrepancies shall be brought to the attention of the designer. This drawing is copyright and may not be not used without written consent.

ZANAZAN | ARCHITECTURE | INTERIOR | ENVIRONMENT | URBAN



STUDIO 408
2009
+612 9212 0201

56 BOWMAN STREET, PYRMONT
NEW SOUTH WALES
TEL

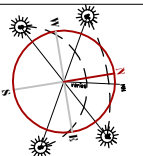

PROJECT / TITLE

PAINTERS PARADE / 10 PAINTERS PARADE, DEE WHY

REVISION / DRAWING No.

A | SHADOW DIAGRAMS

1815

A900