

	DRAWING STATUS:	
DEVELOPMENT APPLICATION		
Rev	Revision Description	Date
1	Preliminary DA Issue	23.08.19
2	Draft DA Issue	30.08.19
3	ISSUE FOR DA	05.09.19
4	ISSUE FOR DA	04.12.19
5	Issue for S4.55	22.09.20
6	Re-Issue for S4.55	12.02.21

©Copyright Team 2 Architects

This drawing is protected by copyright. All right are reserved. Unless permitted under the Copyright Act 1968. No part of this drawing may in any form or by any means be reproduced, published, broadcast or transmitted without the prior written permission of the copyright owner. Please Note: If the status of this drawing is not signed off For Construction it may be subject to change, alteration or amendment at the discretion of Team 2 Architects. If so, Team 2 Architects is not liable for any loss, damage, harm or injury whether special, consequential, direct or indirect, suffered by you or any other person as a result of your use of this drawing for construction purposes. DRAWING LEGEND:

1. Architectural drawings shall be read in conjunction with other consultant drawings 1. Architectural drawings shall be read in conjunction with other consultant drawings and specifications. Any discrepancies shall be referred to team 2 architects before proceeding with work.


2. All dimensions and levels are in millimeters unless noted otherwise. No dimension shall be obtained by scaling the drawing.

3. All dimensions to be checked on site with any discrepancies referred to team 2 architects before proceeding with work.

4. All work to be carried out in accordance with the requirements of the principal certifying authority, current ncc & australian standards.

GenesisCare 11/41-43 Bourke Rd Alexandria NSW 2015


Erilyan 1/27 Hotham Parade Artarmon NSW 2064

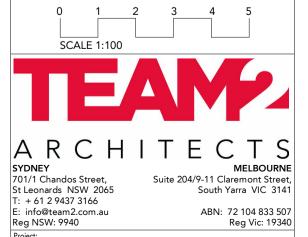

Project Maui Oncology Warringah Road & Wakehurst

Parkway

ELEVATIONS - SHEET 1 

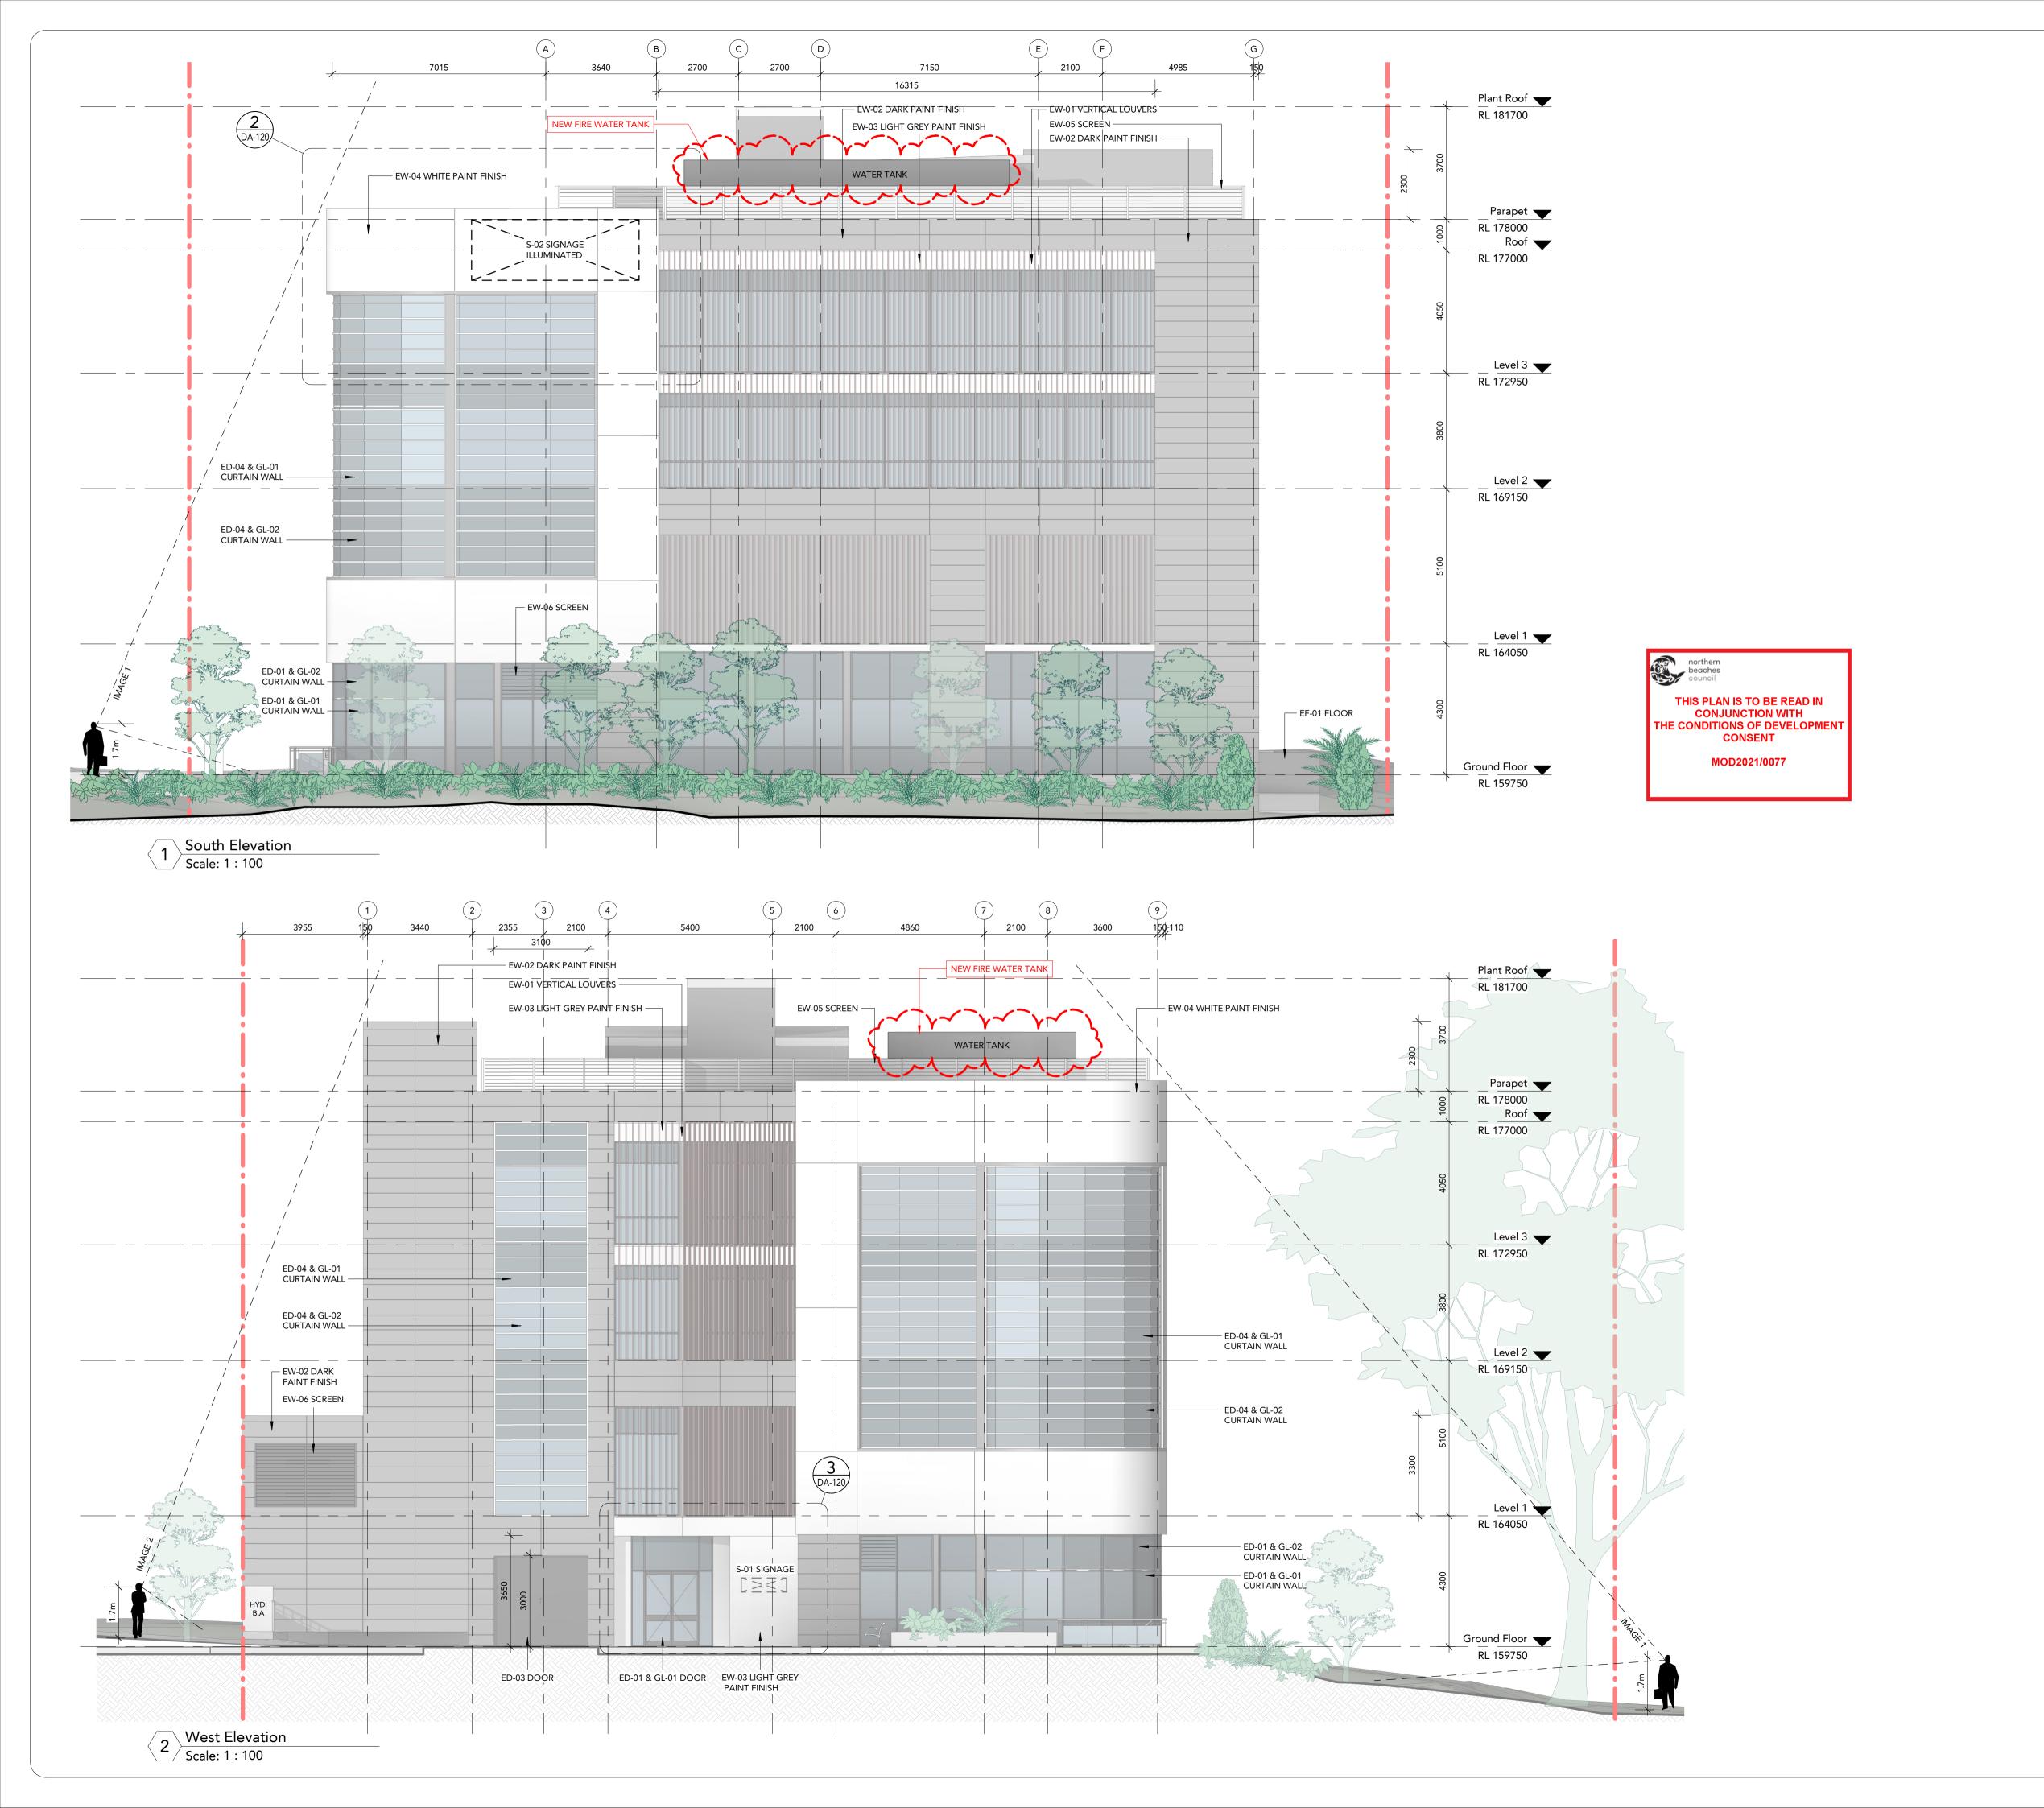

**DRAWING STATUS: DEVELOPMENT APPLICATION**  
 Rev
 Revision Des

 1
 Preliminary DA Issue

 2
 Draft DA Issue

 3
 ISSUE FOR DA

 4
 ISSUE FOR DA
 Revision Description Date 23.08.19 30.08.19 05.09.19 5 Issue for S4.55 6 Re-Issue for S4.55 22.09.20 12.02.21

©Copyright Team 2 Architects

This drawing is protected by copyright. All right are reserved. Unless permitted under the Copyright Act 1968. No part of this drawing may in any form or by any means be reproduced, published, broadcast or transmitted without the prior written permission of the copyright owner. Please Note: If the status of this drawing is not signed off For Construction it may be subject to change, alteration or amendment at the discretion of Team 2 Architects. If so, Team 2 Architects is not liable for any loss, damage, harm or injury whether special, consequential, direct or indirect, suffered by you or any other person as a result of your use of this drawing for construction purposes. DRAWING LEGEND:

1. Architectural drawings shall be read in conjunction with other consultant drawings and specifications. Any discrepancies shall be referred to team 2 architects before proceeding with work.


2. All dimensions and levels are in millimeters unless noted otherwise. No dimension shall be obtained by scaling the drawing.

3. All dimensions to be checked on site with any discrepancies referred to team 2 architects before preceding with work. architects before proceeding with work.

4. All work to be carried out in accordance with the requirements of the principal certifying authority, current ncc & australian standards.

GenesisCare 11/41-43 Bourke Rd Alexandria NSW 2015

Erilyan 1/27 Hotham Parade Artarmon NSW 2064

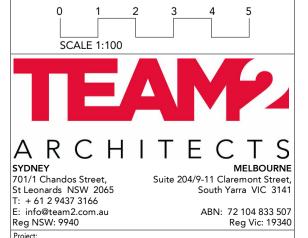

Project Maui Oncology Warringah Road & Wakehurst Parkway

ELEVATIONS - SHEET 2

Scale: 1 : 100 @A1 Drw: JL IN

DA-201