


A HEDGE SCREENING		
A variety of up to 3 species of plants to be selected from the list below, subject to nursery availability. Boundary hedging trimmed to approx 3-4m in height		
COMMON NAME	SPECIES	HEIGHT
ROUGH FRUIT PITTOSPORUM	Pittosporum revolutum	
SMALL-LEAF LILLY PILLY	Syzygium smithii "Hedgemaster"	10m max
HEDGING LILLY PILLY	Syzygium australe	10m max
COASTAL WATTLE	Acacia longifolia	

B LOW BORDER	
COMMON NAME	SPECIES
NARA NATIVA TURF	Nara Zoysia

**HEDGES**

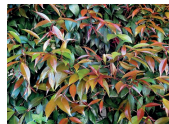

**MAGENTA LILLY PILLY**  
Syzygium Paniculatum



**ROUGH-LEAF PITTOSPORUM**  
Pittosporum Revolutum




**HEDGING LILLY PILLY**  
Syzygium Australe 'Bush Christmas'

**LOW PLANTING/GROUND COVER**



**NARA NATIVE TURF**  
Nara Zoysia

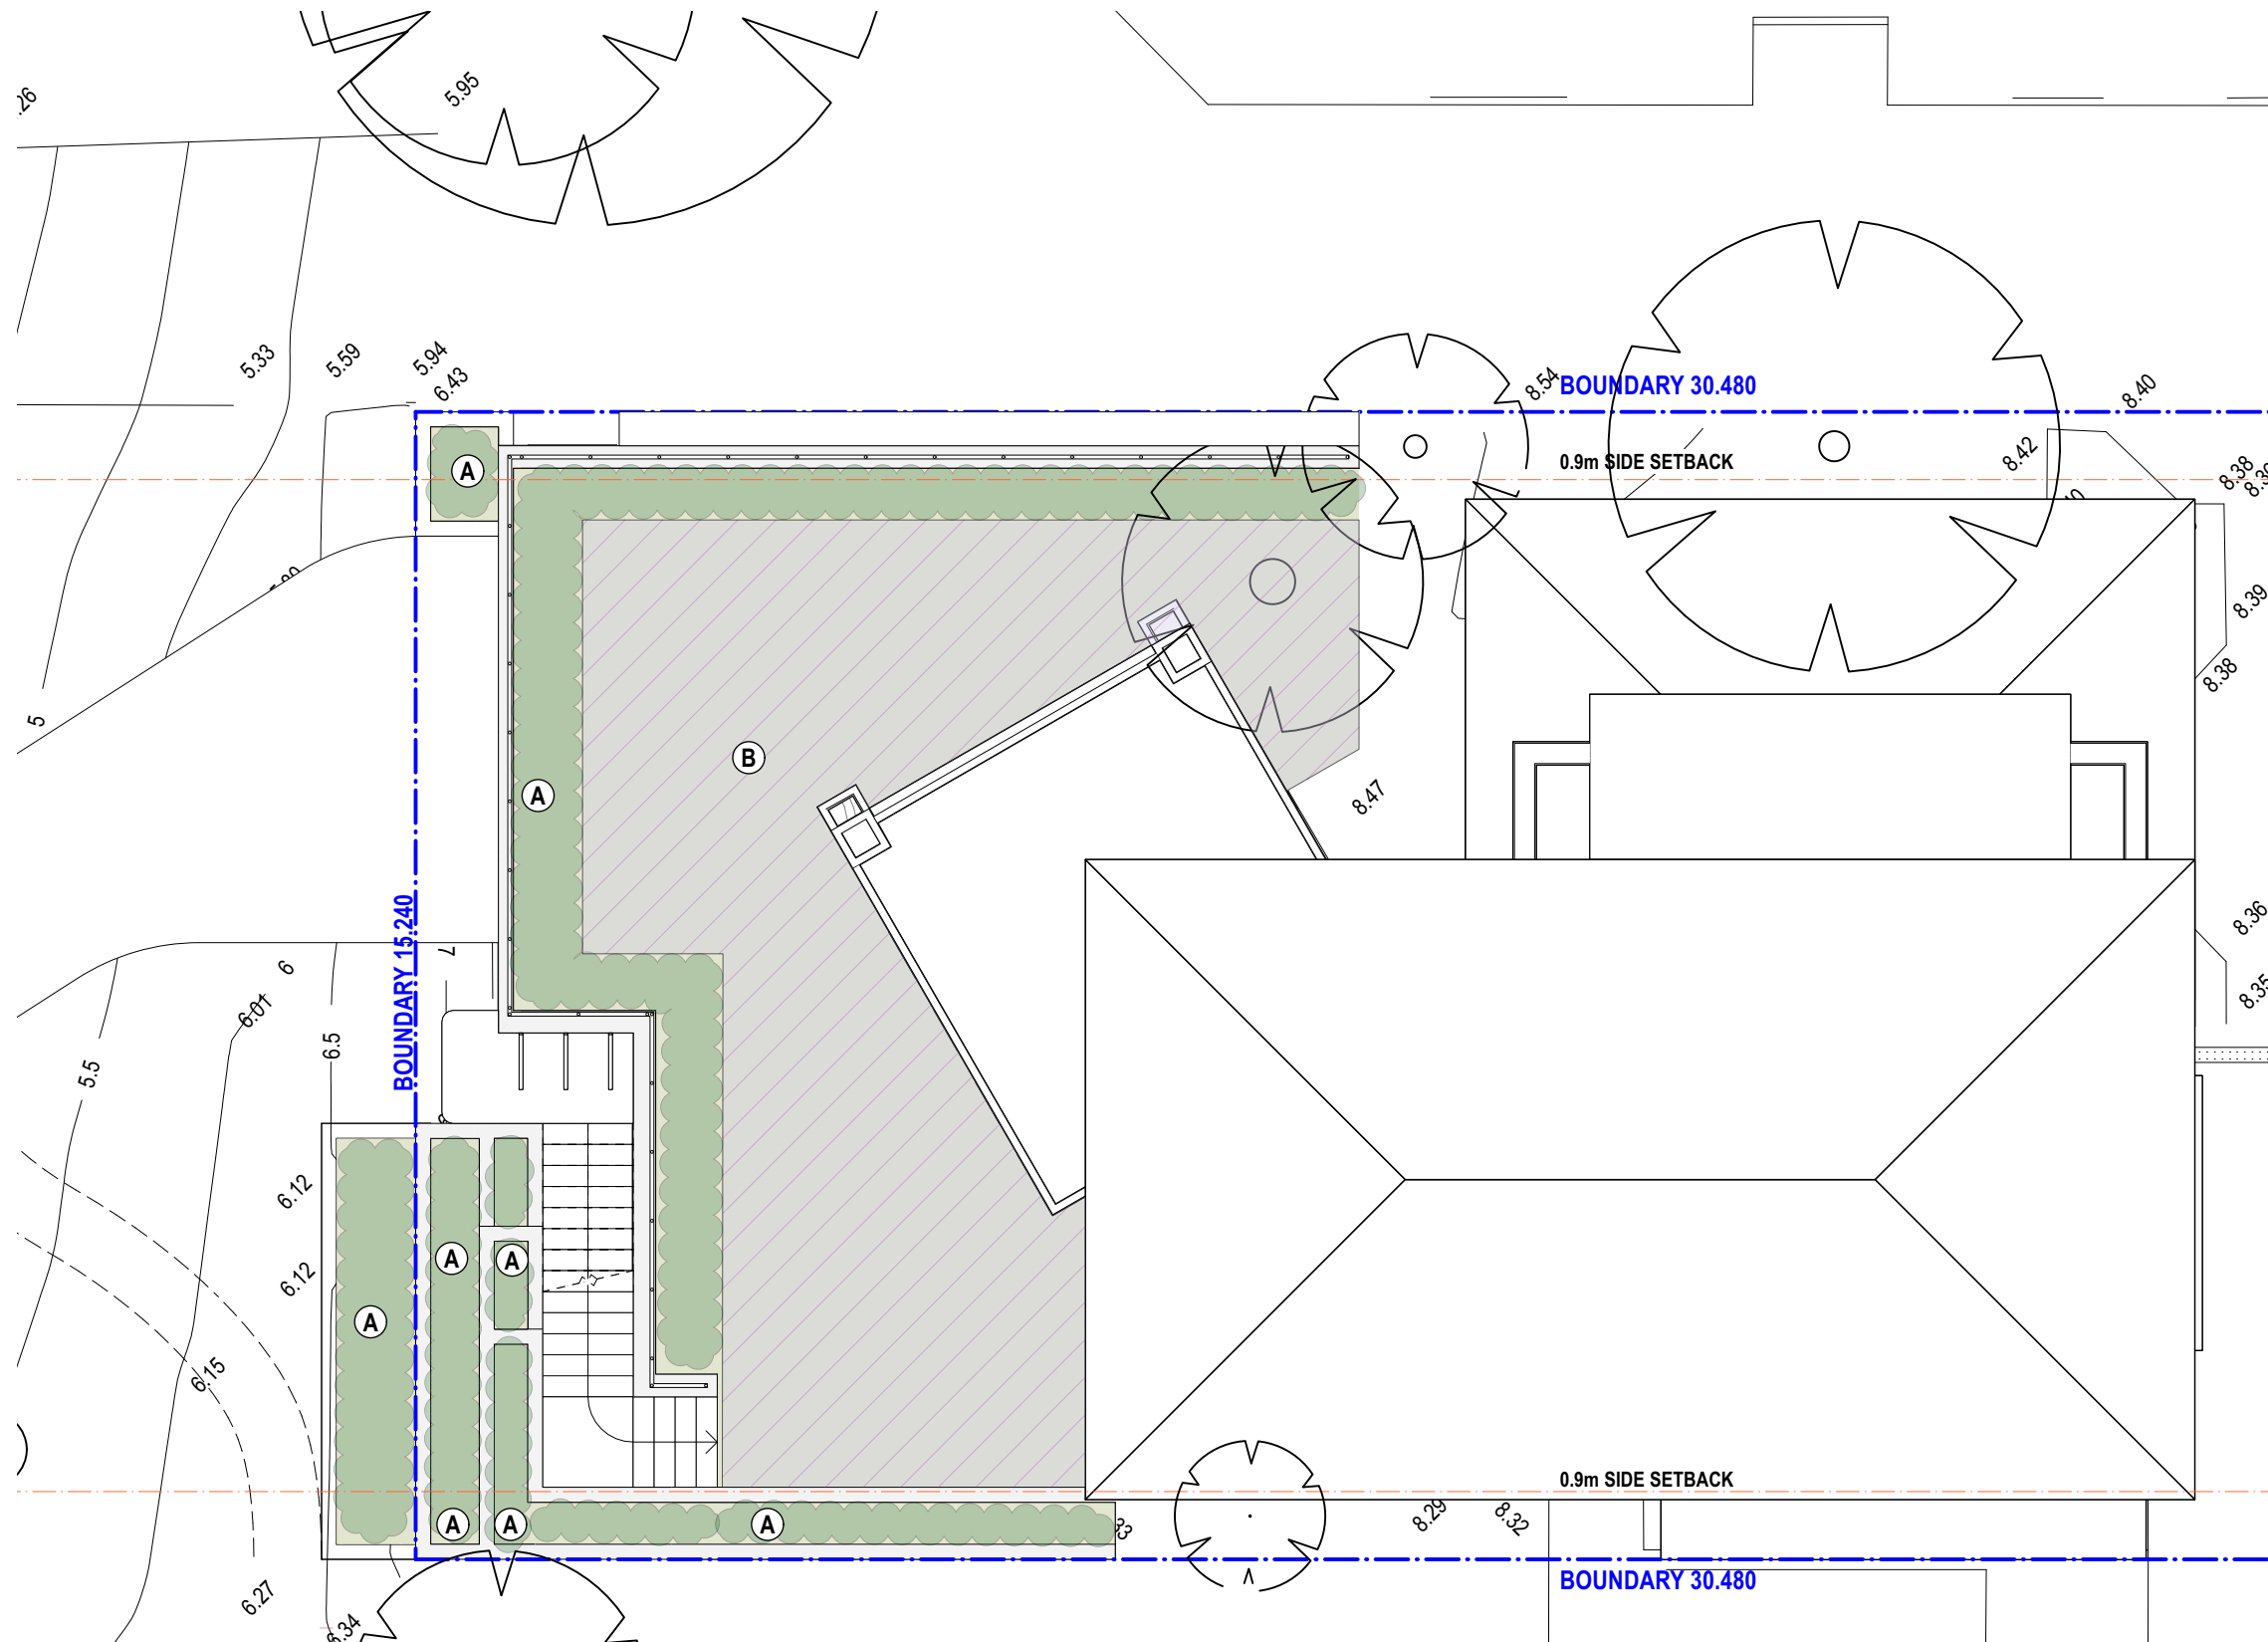

FOR DEVELOPMENT APPLICATION ONLY

ISSUED FOR DA  
AMENDMENT

LEVEL 2 / 271 ALFRED STREET NORTH  
NORTH SYDNEY NSW 2060  
EMAIL: architects@mhdpc.com.au  
TELEPHONE (02) 9955 5608  
NSW NOMINATED ARCHITECT  
MARK HURCUM - Reg. No. 5605  
© Mark Hurcum Design Practice Pty Limited

16/1/24  
DATE

A  
REVISION

This drawing is the copyright of Mark Hurcum Design Practice Pty Limited and may not be altered, reproduced or transmitted in any form or by any means in part or in whole without the written permission of Mark Hurcum Design Practice Pty Limited.

ALTERATIONS AND ADDITIONS  
139 LAGOON STREET NARRABEEN

LANDSCAPE PLAN  
1:100 @ A3

2122  
NOVEMBER 2023

A004  
A

**MHDP**  
ARCHITECTS

