




NORTH ELEVATION  
1:200

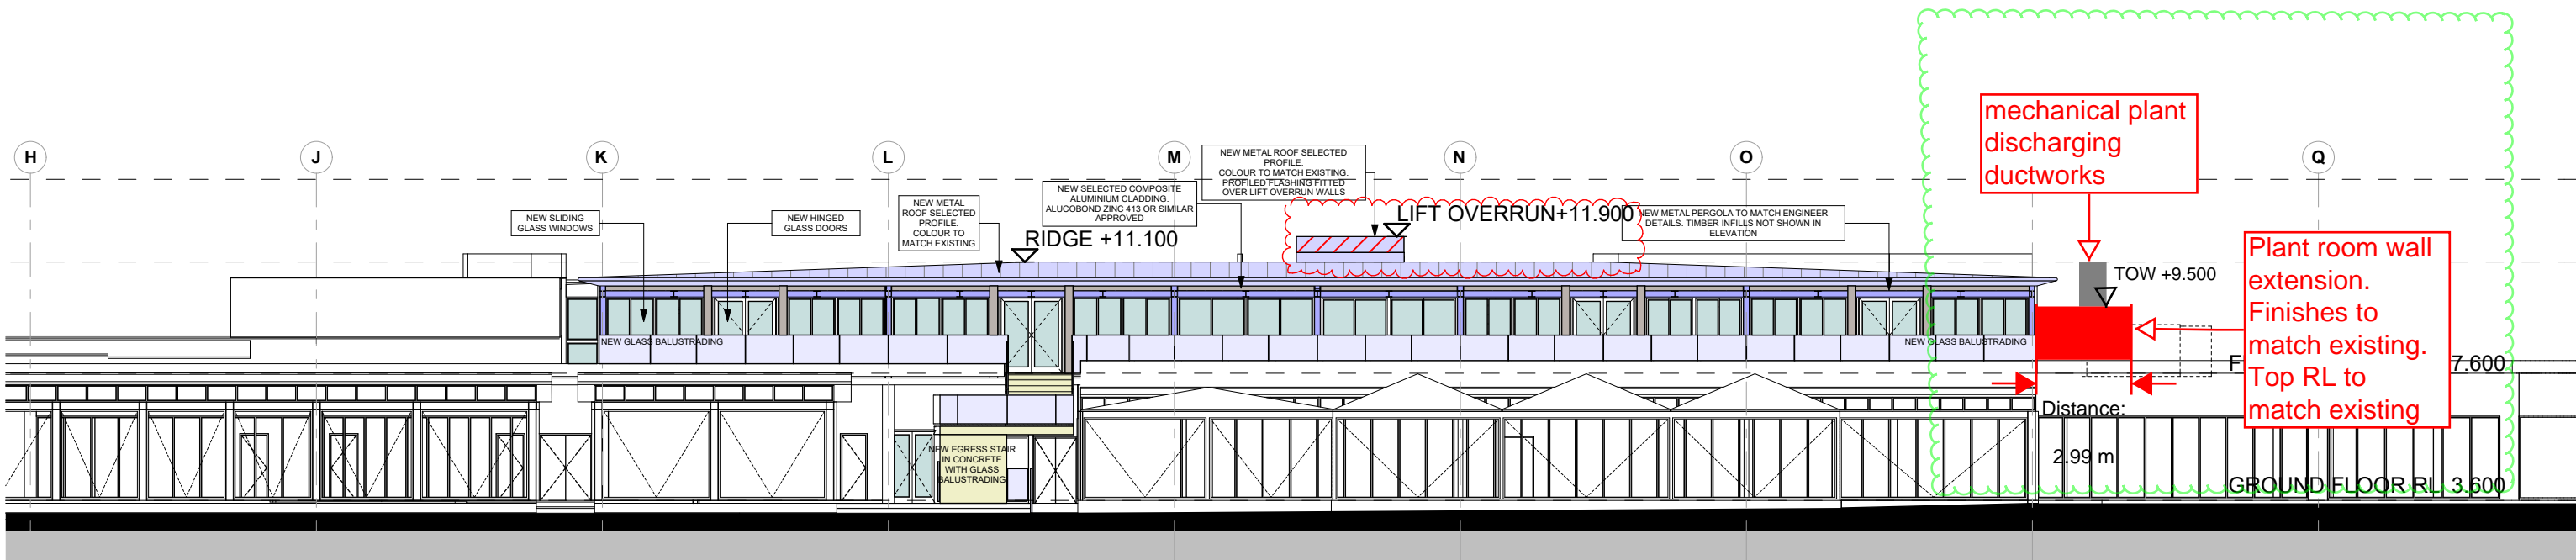


SOUTH ELEVATION  
1:200

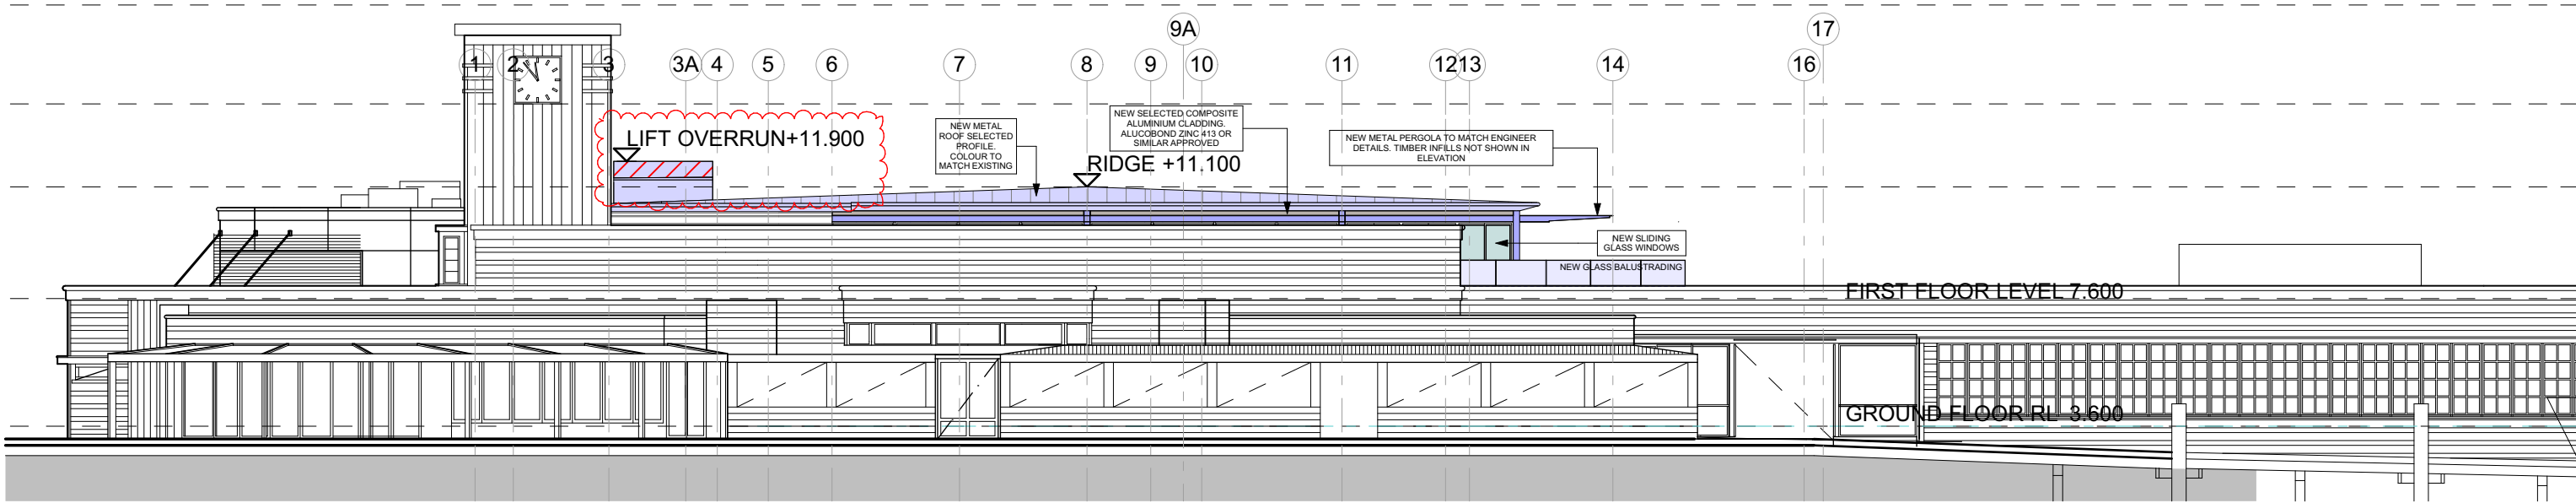

WEST ELEVATION  
1:200

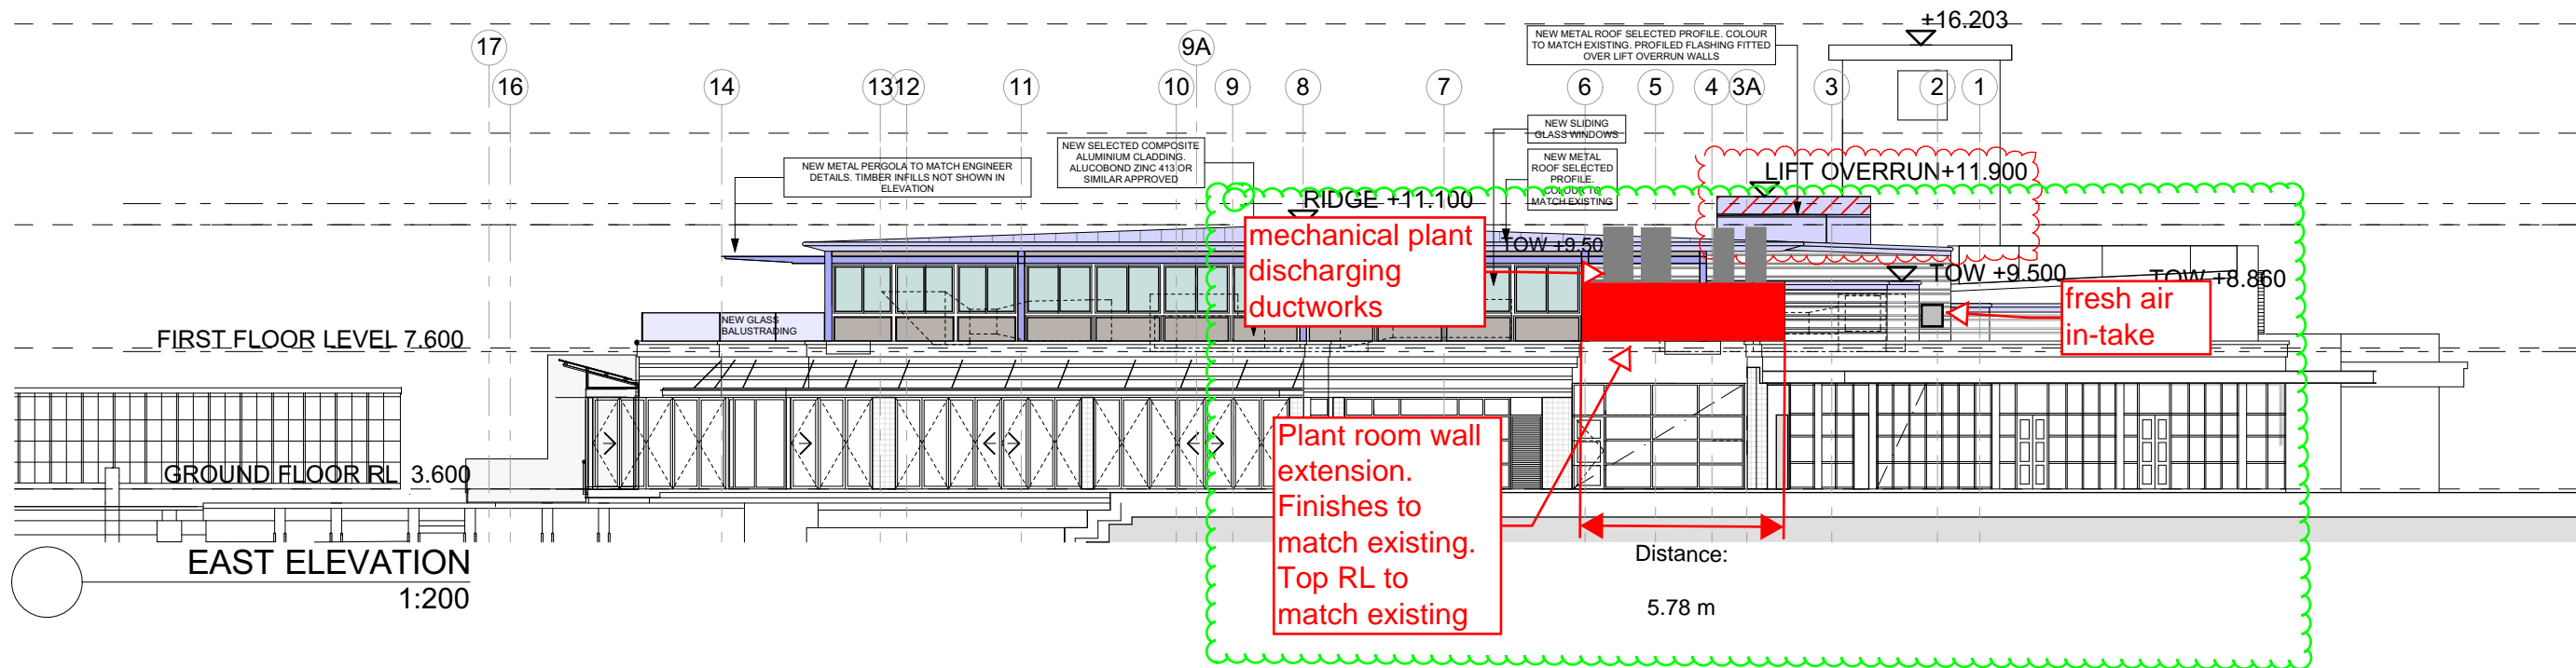

EAST ELEVATION  
1:200

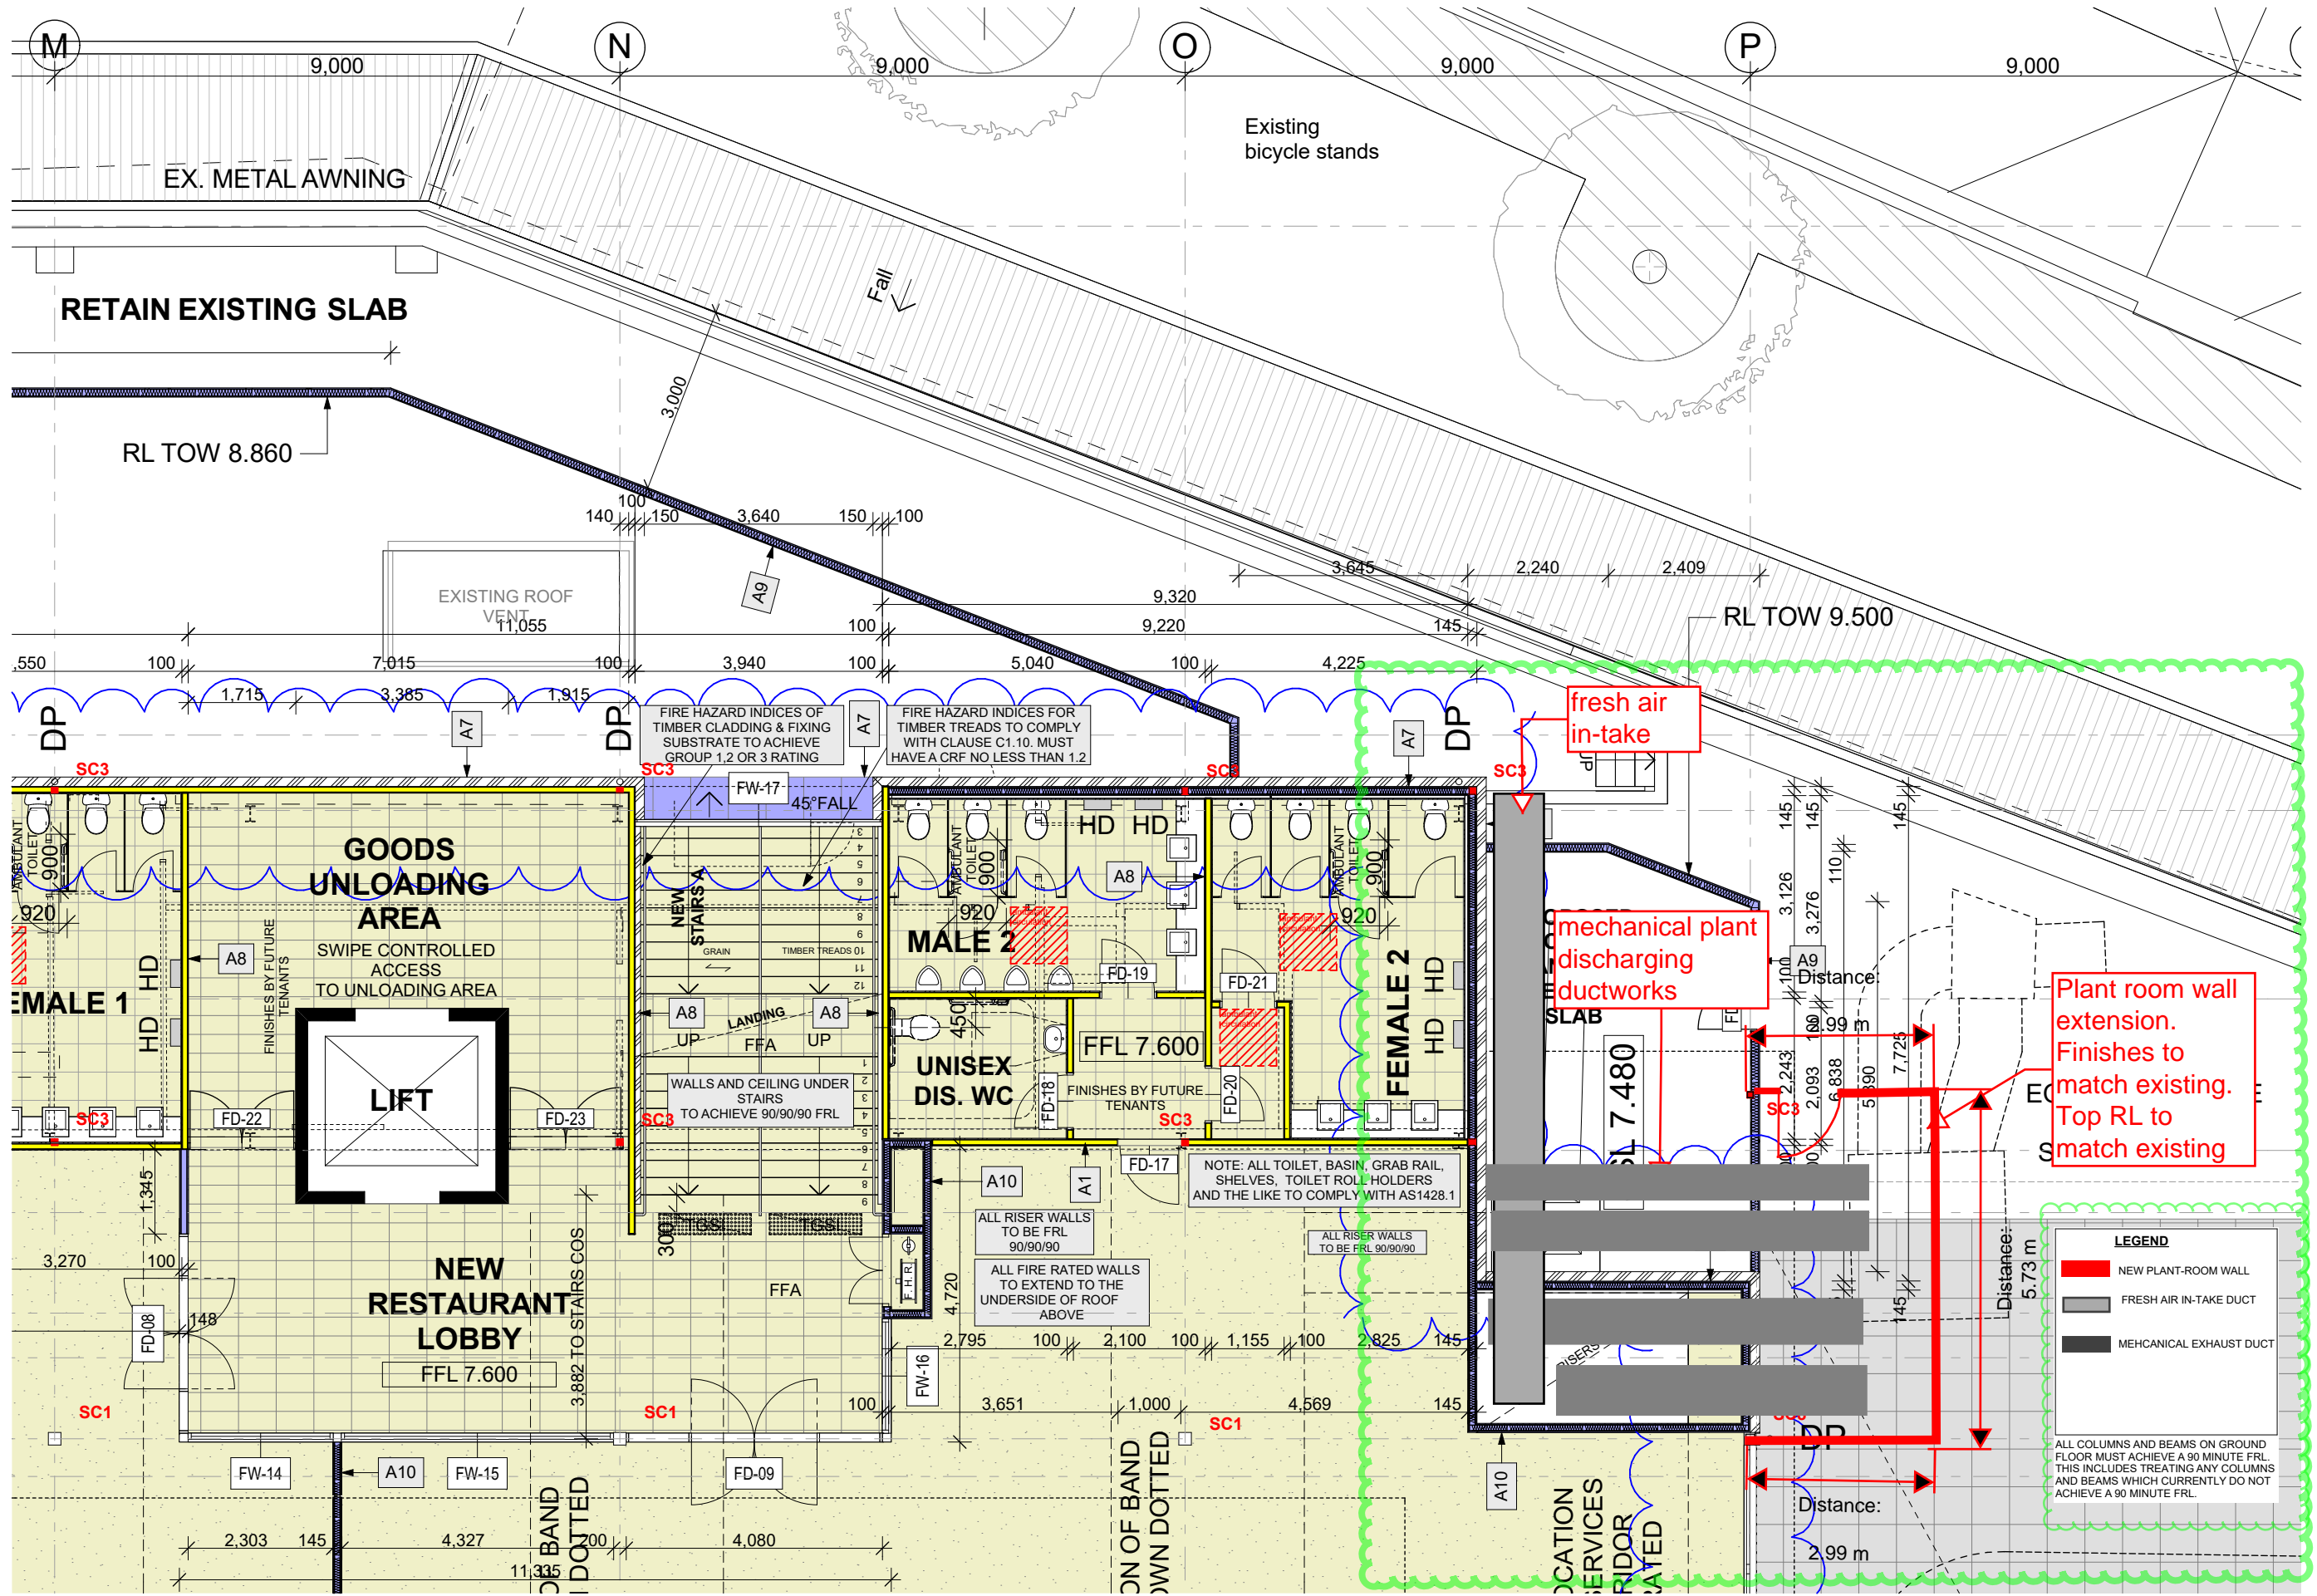

Plant room wall extension. Finishes to match existing. Top RL to match existing

**LEGEND**

- NEW PLANT-ROOM WALL
- FRESH AIR IN-TAKE DUCT
- MECHANICAL EXHAUST DUCT

ALL COLUMNS AND BEAMS ON GROUND FLOOR MUST ACHIEVE A 90 MINUTE FRL. THIS INCLUDES TREATING ANY COLUMNS AND BEAMS WHICH CURRENTLY DO NOT ACHIEVE A 90 MINUTE FRL.

PROPOSED FIRST FLOOR PLAN  
1:100

