


IF IN
DOUBT
ASK

Prepared by
H&C DESIGN PTY. LTD.
60 FULLER STREET COLLAROY PLATEAU
PHONE (02) 9944-0830
A.C.N. 002079192


Date OCT. 2015
Drawn HENK.
Scale 1:100
Job No. 15035-4

NOTES: -
1 Builder to check and confirm all necessary dimensions on site prior to the commencement of construction. DO NOT SCALE THE DRAWING
2 All work to be in accordance with the B.C.A. & to the satisfaction of local council requirements & other authorities concerned.
3 This drawing is the copyright of H & C Design Pty. Limited and shall not be reproduced in part or whole without their written approval

Project **PROPOSED COVERED REAR DECK**
21 WHITE STREET BALGOWLAH
FOR **M. WHITE**

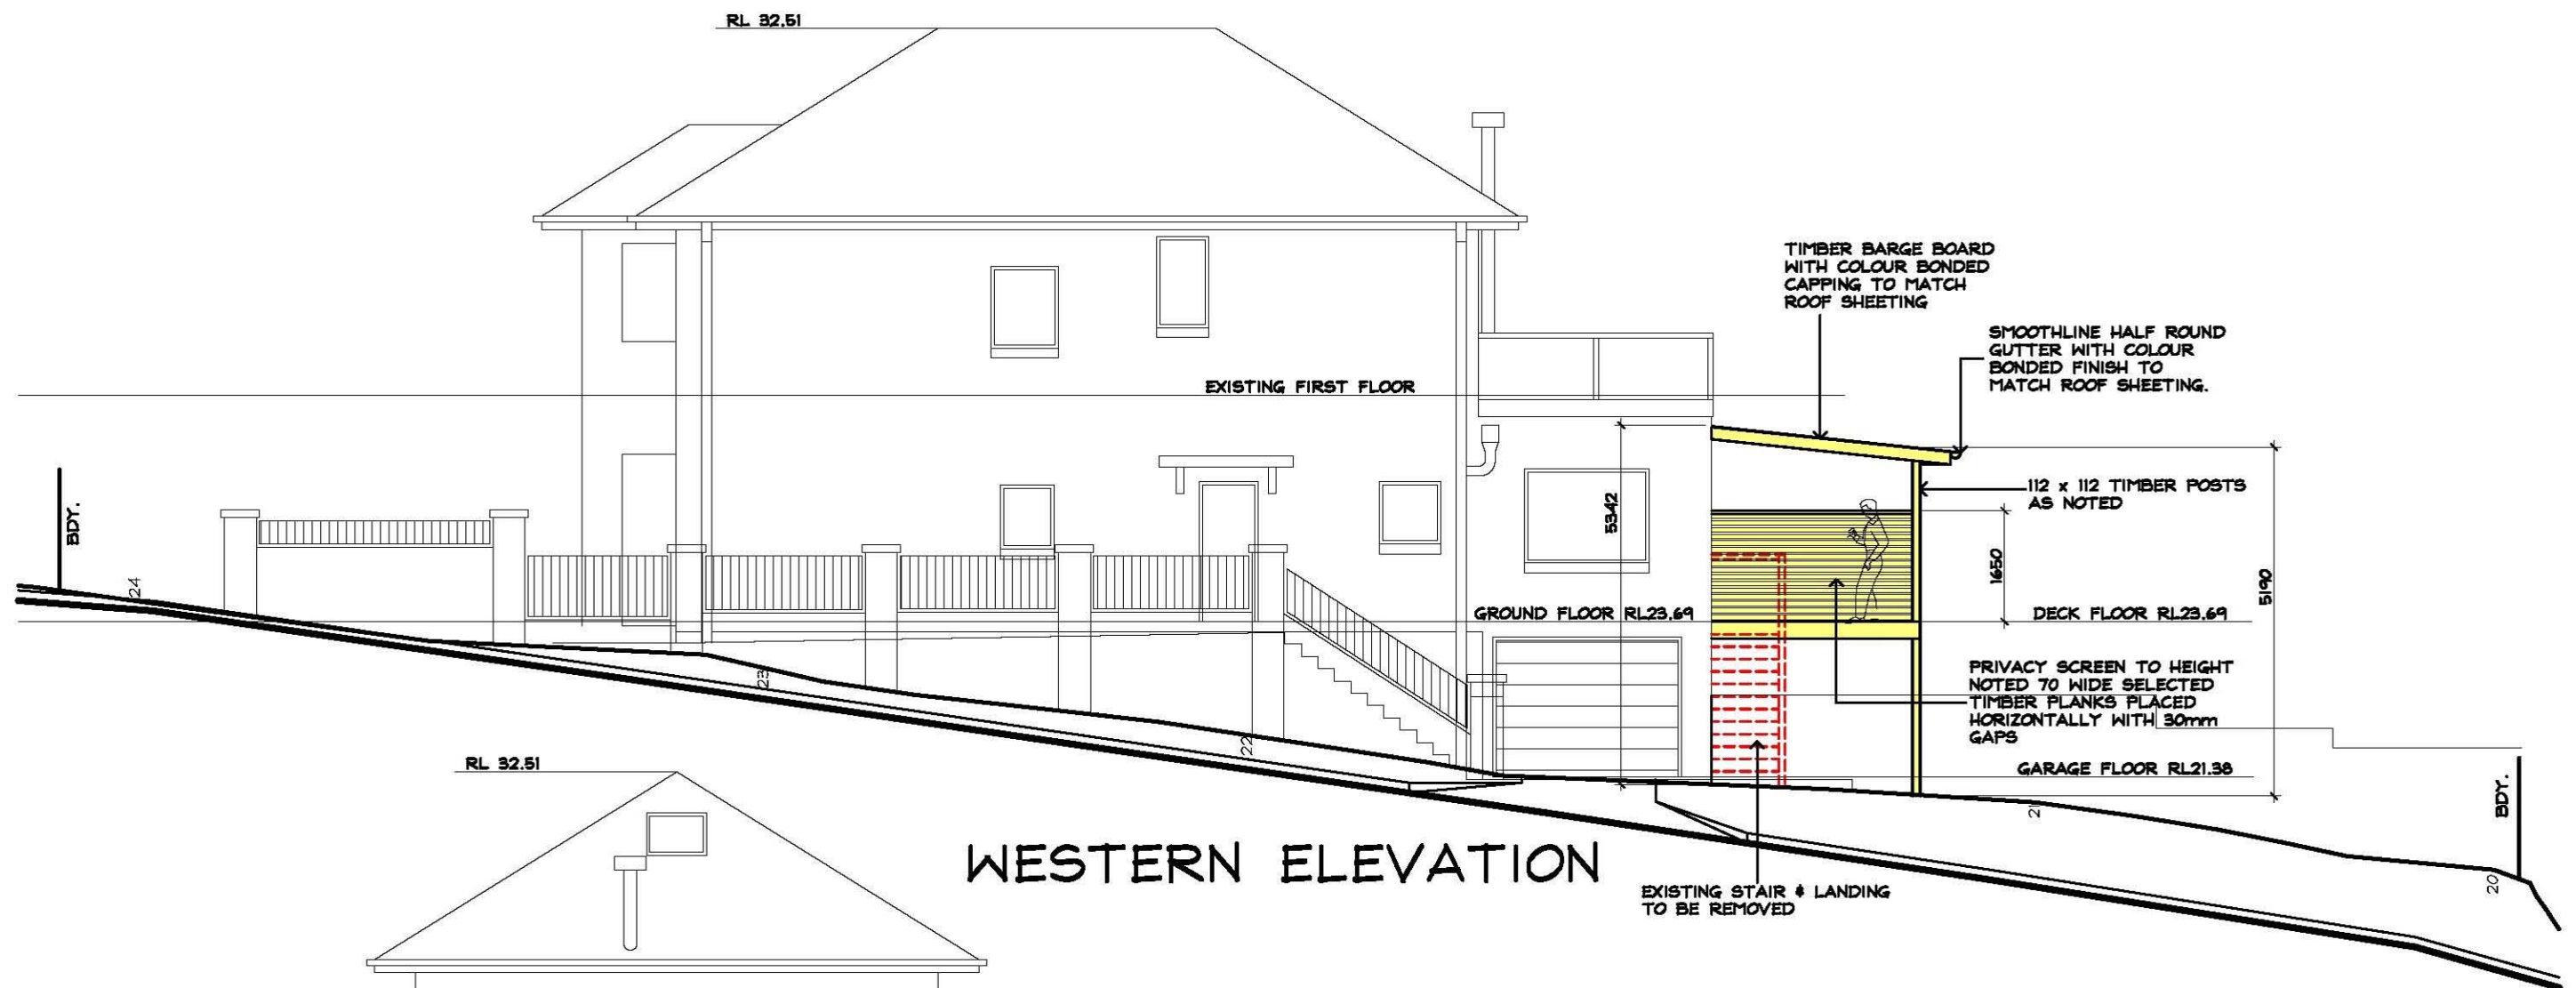

WESTERN ELEVATION

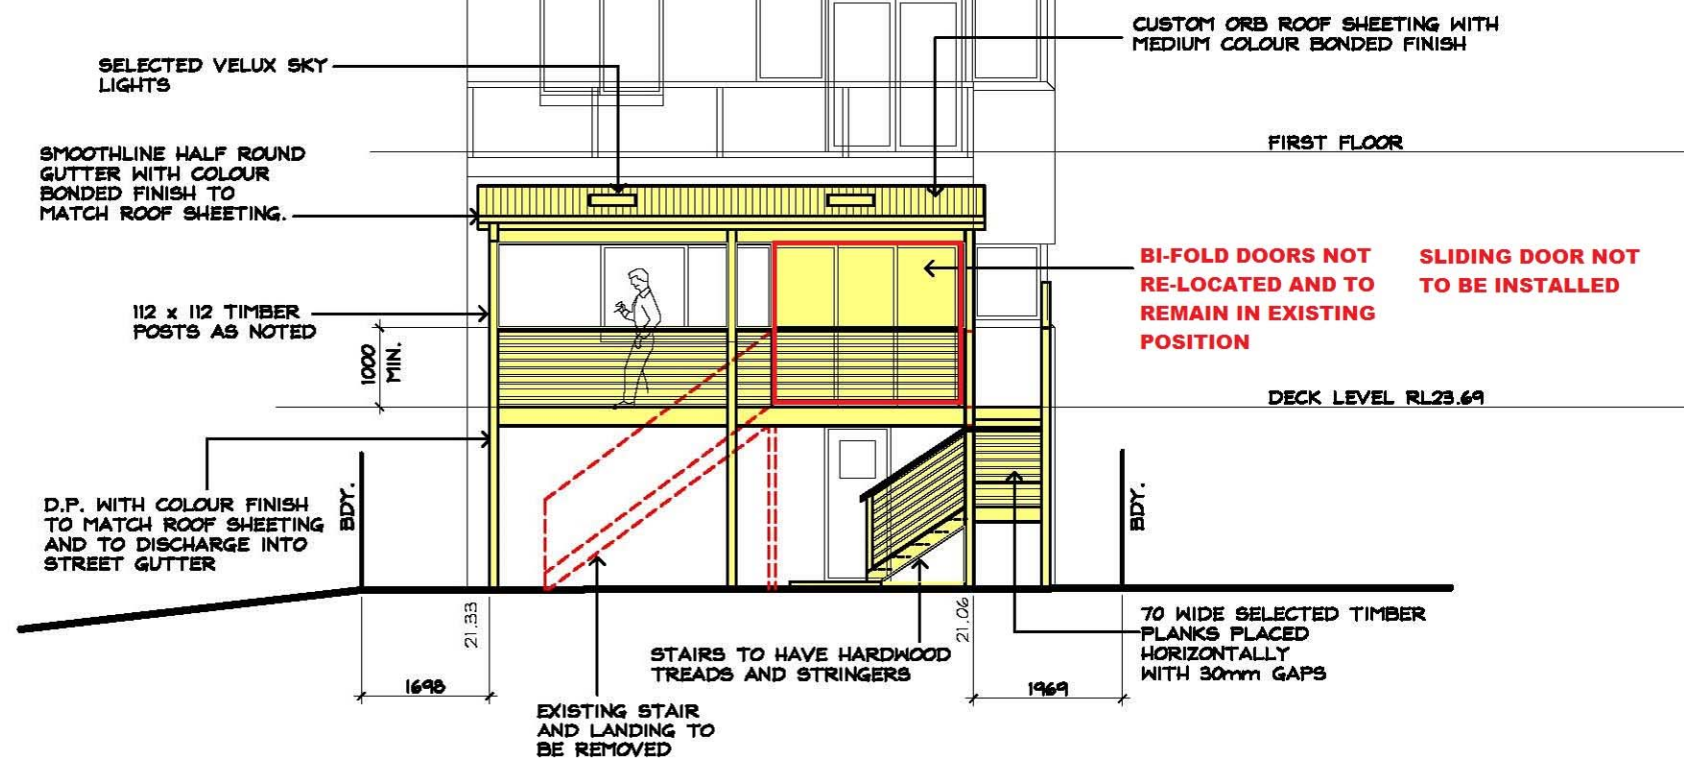

SOUTHERN ELEVATION

IF IN
DOUBT
ASK

Prepared by
H&C DESIGN PTY. LTD.
60 FULLER STREET COLLAROY PLATEAU
PHONE (02) 9944-0830
A.C.N. 002079192

Date OCT. 2015
Drawn HENK.
Scale 1:100
Job No. 15035-3

NOTES: -
1 Builder to check and confirm all necessary dimensions on site prior to the commencement of construction. DO NOT SCALE THE DRAWING
2 All work to be in accordance with the B.C.A. & to the satisfaction of local council requirements & other authorities concerned.
3 This drawing is the copyright of H & C Design Pty. Limited and shall not be reproduced in part or whole without their written approval

Project **PROPOSED COVERED REAR DECK**
21 WHITE STREET BALGOWLAH
FOR **M. WHITE**