


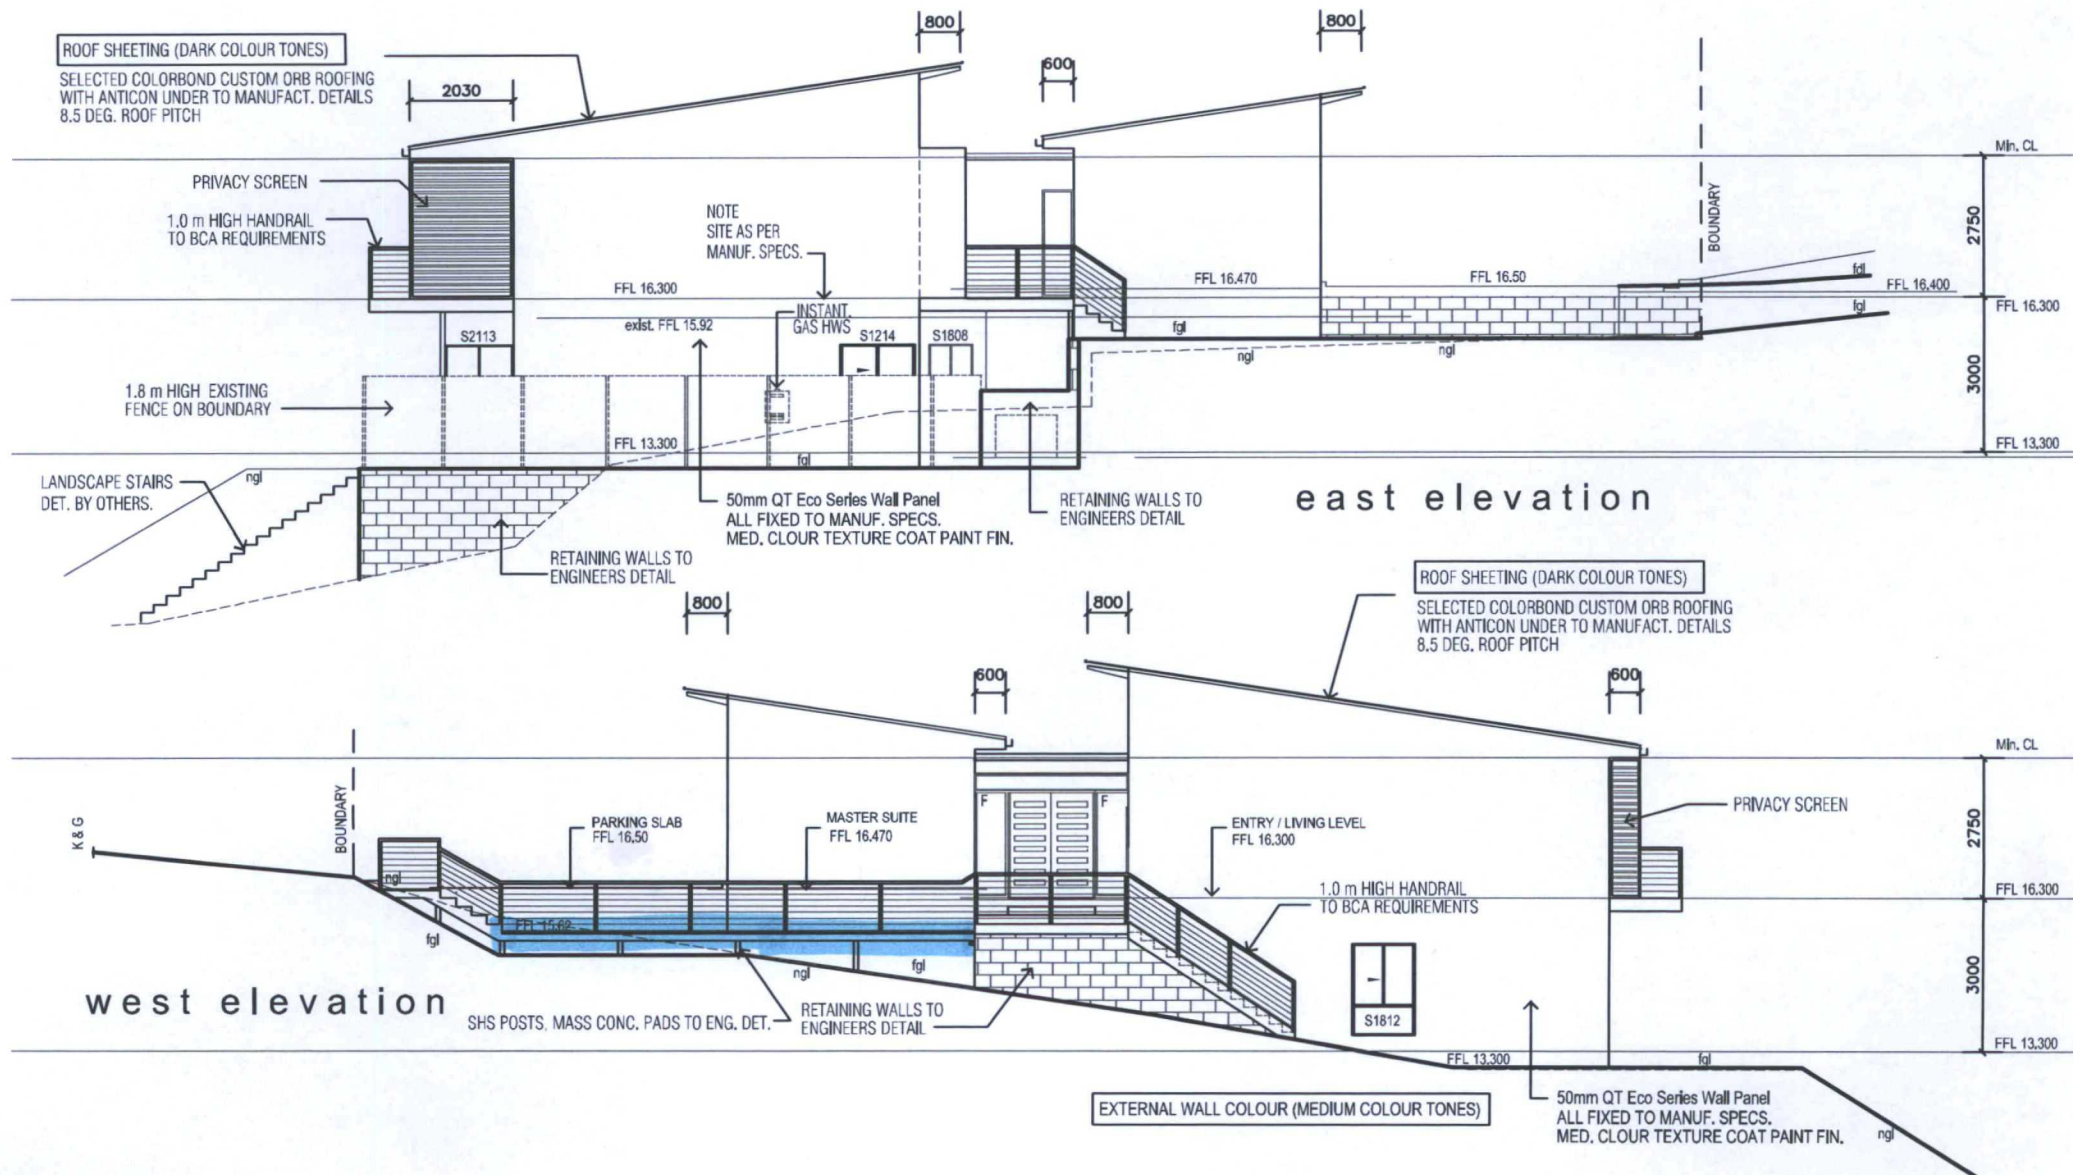

knight-mapleton design partners  P.O. BOX No. 3014 UMINA BEACH NSW 2257 LEVEL 1 191 WEST ST UMINA BEACH NSW 2257 ph (02) 4342 2721 fax (02) 4341 2365 email: km@knightmapleton.com.au web: www.knightmapleton.com.au	ALL DRAWINGS AND DOCUMENTS TO BE READ INCONJUNCTION WITH CURRENT BASIX AND ABSA SPECIFICATIONS.			PROPOSED DEVELOPMENT: DEMOLITION AND NEW RESIDENCE				Client: L. EMERY	
	A1CC A1(DA)	18.12.09 23.07.09	CC APPLICATION DA APPLICATION	Drawn: JP AK	Designed: JC	Checked: AK	Scale: 1:100	Address: No. 43 PARKES STREET, Lot 30 in DP 12186.	
	amendment:	date issued:	revision:	Issue: A1CC	Date Drawn: 18.12.09	Job No: 0901-493	Sheet No: 5-OF-6	Suburb: MANLY VALE.	Council: WARRINGAH