



<p>Gleeson Consulting is not responsible for any discrepancies occurring on the site. Any discrepancies shall be immediately reported in writing to Gleeson Consulting prior to the commencement of any construction work and shop drawings. This drawing is not to be scaled for dimensioning purposes. Use figured dimensions only.</p> <p>©Copyright GLEESON CONSULTING Reproduction of the whole or in part of this document constitutes an infringement of Copyright. The information, ideas and concepts contained in this document are confidential and the recipient of this document is prohibited from disclosing such information, ideas and concepts to any third party, person or entity, without prior written consent of Gleeson Consulting.</p> <p>Clouding on drawings, or other revision descriptions, is intended as a guide only, and clouding does not necessarily describe the full extent of revisions and amendments by comparison with the previous issues of this drawing. The Contractor shall immediately remove all superseded drawings from the site.</p>	
---	--	--	

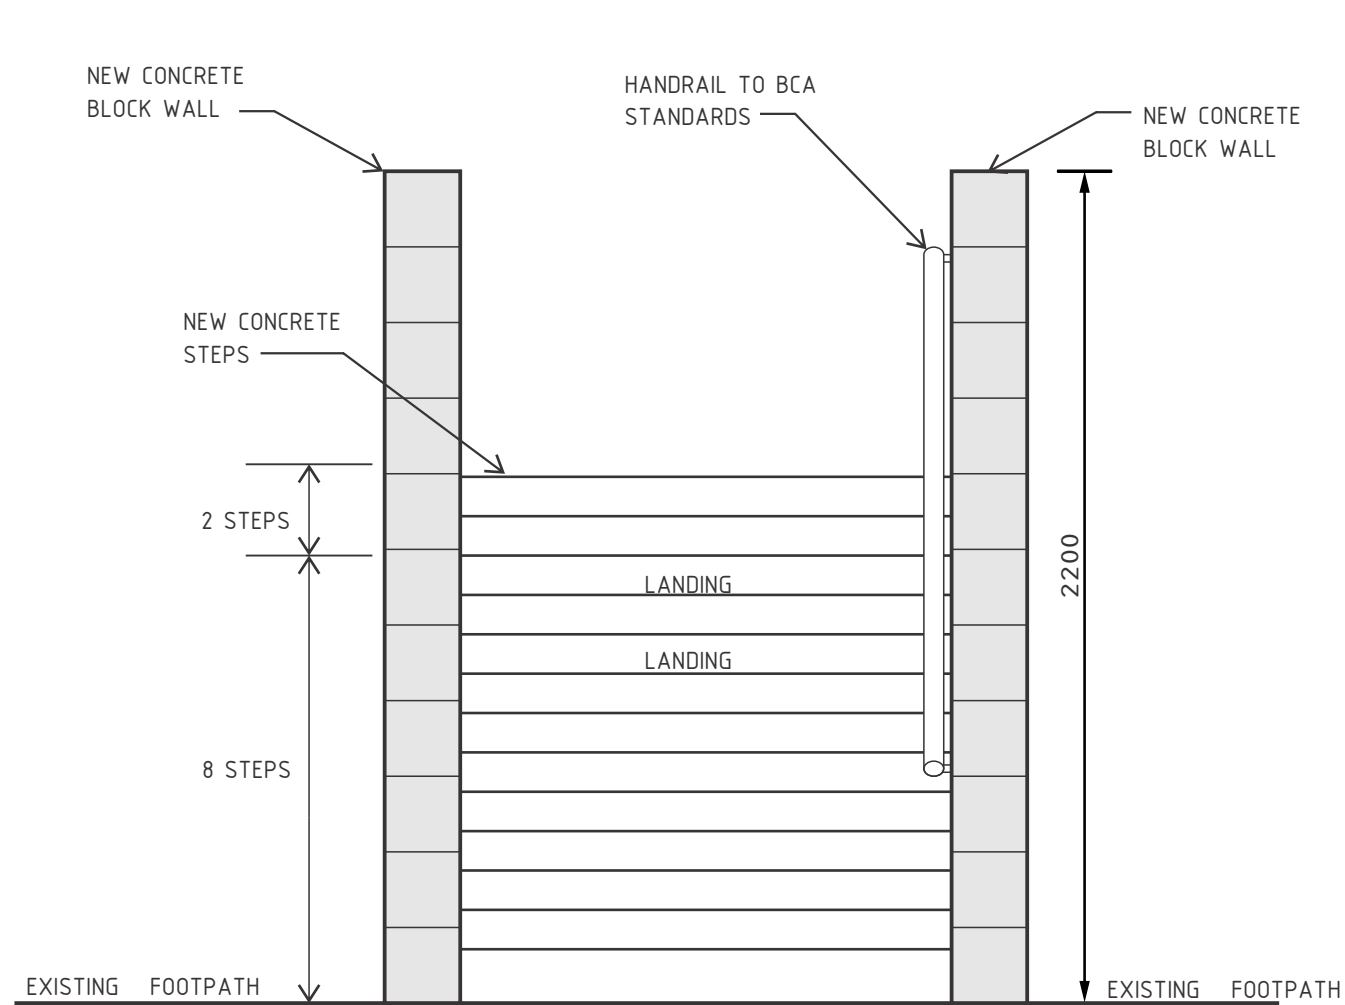

ELEVATION (STREET VIEW)

1 : 20 @ A3

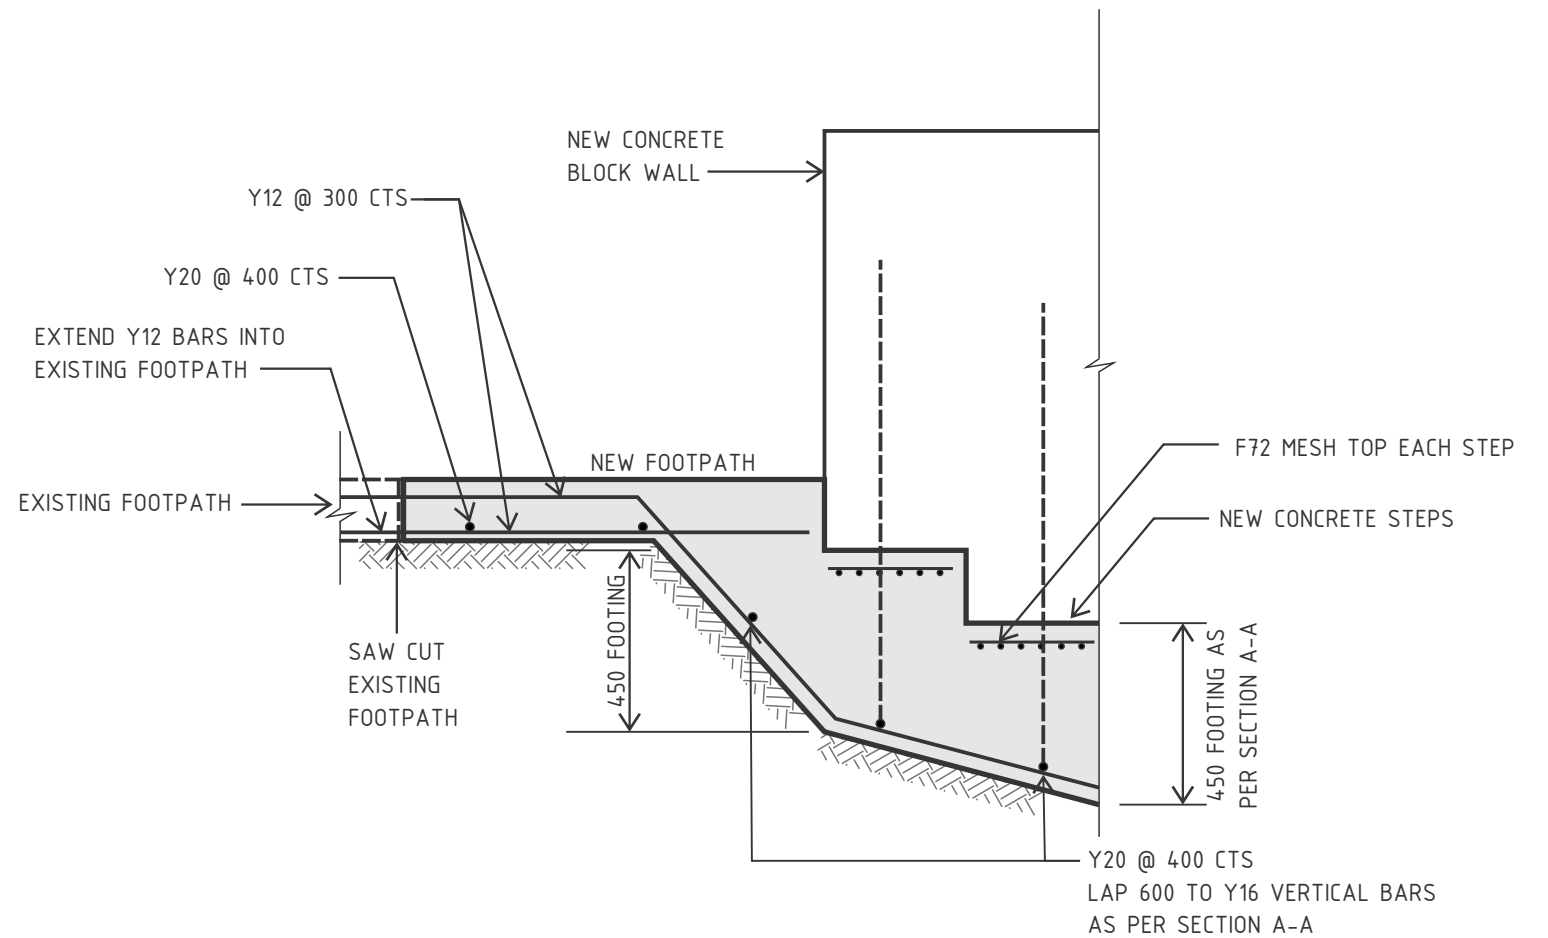

TYPICAL STEP SECTION


Not to Scale



northern
beaches
council

THIS PLAN IS TO BE READ IN
CONJUNCTION WITH
THE CONDITIONS OF DEVELOPMENT
CONSENT

DA2019/626

Gleeson Consulting is not responsible for any discrepancies occurring on the site. Any discrepancies shall be immediately reported in writing to Gleeson Consulting prior to the commencement of any construction work and shop drawings. This drawing is not to be scaled for dimensioning purposes. Use figured dimensions only.				HYDRAULICS ENGINEER: Not applicable		FIRE SERVICES: Not applicable		ELECTRICAL: Not applicable		CLIENT: SP 6749 C/- Body Corporate Services Chatswood		<div><div>GLEESON CONSULTING PTY LTD ABN No. 42 056 872 943</div><div>CONSULTING CIVIL AND STRUCTURAL ENGINEERS, SPECIALISING IN CONSTRUCTION MANAGEMENT, DESIGN & DOCUMENTATION BUILDINGS CONSULTANTS, INSPECTION & REPORTING SERVICES</div><div>Sydney Office: 2 Mahratta Ave Wahroonga NSW 2076 TELEPHONE: (02) 9487 6800 MOBILE: 0419 246 231 EMAIL: gleeson@bigpond.com</div></div>	DRAWING TITLE PROPOSED REPLACEMENT OF EXISTING CONCRETE BLOCK RETAINING WALL, STEPS & PATH NEW CONCRETE BLOCK WALL & STEPS ELEVATION & TYPICAL STEP SECTION	
©Copyright GLEESON CONSULTING Reproduction of the whole or in part of this document constitutes an infringement of Copyright. The information, ideas and concepts contained in this document are confidential and the recipient of this document is prohibited from disclosing such information, ideas and concepts to any third party, person or entity, without prior written consent of Gleeson Consulting.				MECHANICAL: Not applicable		DATA / IT: Not applicable		PROJECT: REPLACEMENT RETAINING WALL 15 EAST ESPLANADE, MANLY, NSW		DATE: 11 October 2018			JOB No: GG	
Clouding on drawings, or other revision descriptions, is intended as a guide only, and clouding does not necessarily describe the full extent of revisions and amendments by comparison with the previous issues of this drawing. The Contractor shall immediately remove all superseded drawings from the site.				C 08.02.2019 EDITS TO WALL HEIGHT GG						DRAWN BY: Victoria Allis			DRAWING No: 2 of 3 Rev. C	
				B 21.12.2018 ELEVATION/SECTION SHEET 2 ADDED GG										
				A 11.10.2018 FOR CLIENT APPROVAL GG										
OTHER PEOPLES DATA				AMENDMENTS		BY								



LOCATION PLAN



Location of stairs and retaining walls




15 East Esplanade



ELEVATION EXISTING AND PROPOSED FOR REPLACEMENT



ELEVATION EXISTING AND PROPOSED FOR REPLACEMENT AS IS

<p>Gleeson Consulting is not responsible for any discrepancies occurring on the site. Any discrepancies shall be immediately reported in writing to Gleeson Consulting prior to the commencement of any construction work and shop drawings. This drawing is not to be scaled for dimensioning purposes. Use figured dimensions only.</p> <p>Copyright GLEESON CONSULTING Reproduction of the whole or in part of this document constitutes an infringement of Copyright. The information, ideas and concepts contained in this document are confidential and the recipient of this document is prohibited from disclosing such information, ideas and concepts to any third party, person or entity, without prior written consent of Gleeson Consulting.</p> <p>Clouding on drawings, or other revision descriptions, is intended as a guide only, and clouding does not necessarily describe the full extent of revisions and amendments by comparison with the previous issues of the drawing. The Contractor shall immediately remove all superseded drawings from the site.</p>														<p>HYDRAULICS ENGINEER: Not applicable</p>		<p>FIRE SERVICES: Not applicable</p>		<p>ELECTRICAL: Not applicable</p>		<p>CLIENT: SP 6749 C/- Body Corporate Services Chafswood</p>		<div><p>GLEESON CONSULTING PTY LTD ABN No. 42 059 872 943</p><p>CONSULTING CIVIL AND STRUCTURAL ENGINEERS, SPECIALISING IN CONSTRUCTION MANAGEMENT, DESIGN & DOCUMENTATION BUILDING CONSULTANTS, INSPECTION & REPORTING SERVICES</p><p>Sydney Office: 2 Hadrallia Ave Wahroonga NSW 2076 TELEPHONE: (02) 9487 6800 MOBILE: 04 19 246 231 www.gleeson-consulting.com.au</p></div>		<p>DRAWING TITLE PROPOSED REPLACEMENT OF EXISTING CONCRETE BLOCK RETAINING WALL, STEPS & PATH</p> <p>LOCATION PLAN AND SITE PHOTOGRAPHS/ELEVATION PROPOSED</p>		<p>DATE: 11 October 2018</p>		<p>JOB No: GG</p>															
<table><tr><th colspan="2">OTHER PEOPLE'S DATA</th><th colspan="2">AMENDMENTS</th></tr><tr><td>C</td><td>08.02.2019</td><td>CHANGE TO PLAN TITLE</td><td>GG</td></tr><tr><td>B</td><td>21.12.2018</td><td>ELEVATION/SECTION SHEET 2 ADDED</td><td>GG</td></tr><tr><td>A</td><td>11.10.2018</td><td>FOR CLIENT APPROVAL</td><td>GG</td></tr><tr><td>No.</td><td>DATE</td><td>AMENDMENT</td><td>BY</td></tr></table>				OTHER PEOPLE'S DATA		AMENDMENTS		C	08.02.2019	CHANGE TO PLAN TITLE	GG	B	21.12.2018	ELEVATION/SECTION SHEET 2 ADDED	GG	A	11.10.2018	FOR CLIENT APPROVAL	GG	No.	DATE	AMENDMENT	BY									<p>MECHANICAL: Not applicable</p>		<p>DATA / IT: Not applicable</p>		<p>PROJECT: REPLACEMENT RETAINING WALL 15 EAST ESPLANADE, MANLY, NSW</p>				<p>DRAWN BY: Victoria Allis</p>		<p>DRAWING No: 3 of 3 Rev. C</p>	
OTHER PEOPLE'S DATA		AMENDMENTS	
C	08.02.2019	CHANGE TO PLAN TITLE	GG	
B	21.12.2018	ELEVATION/SECTION SHEET 2 ADDED	GG	
A	11.10.2018	FOR CLIENT APPROVAL	GG	
No.	DATE	AMENDMENT	BY	