




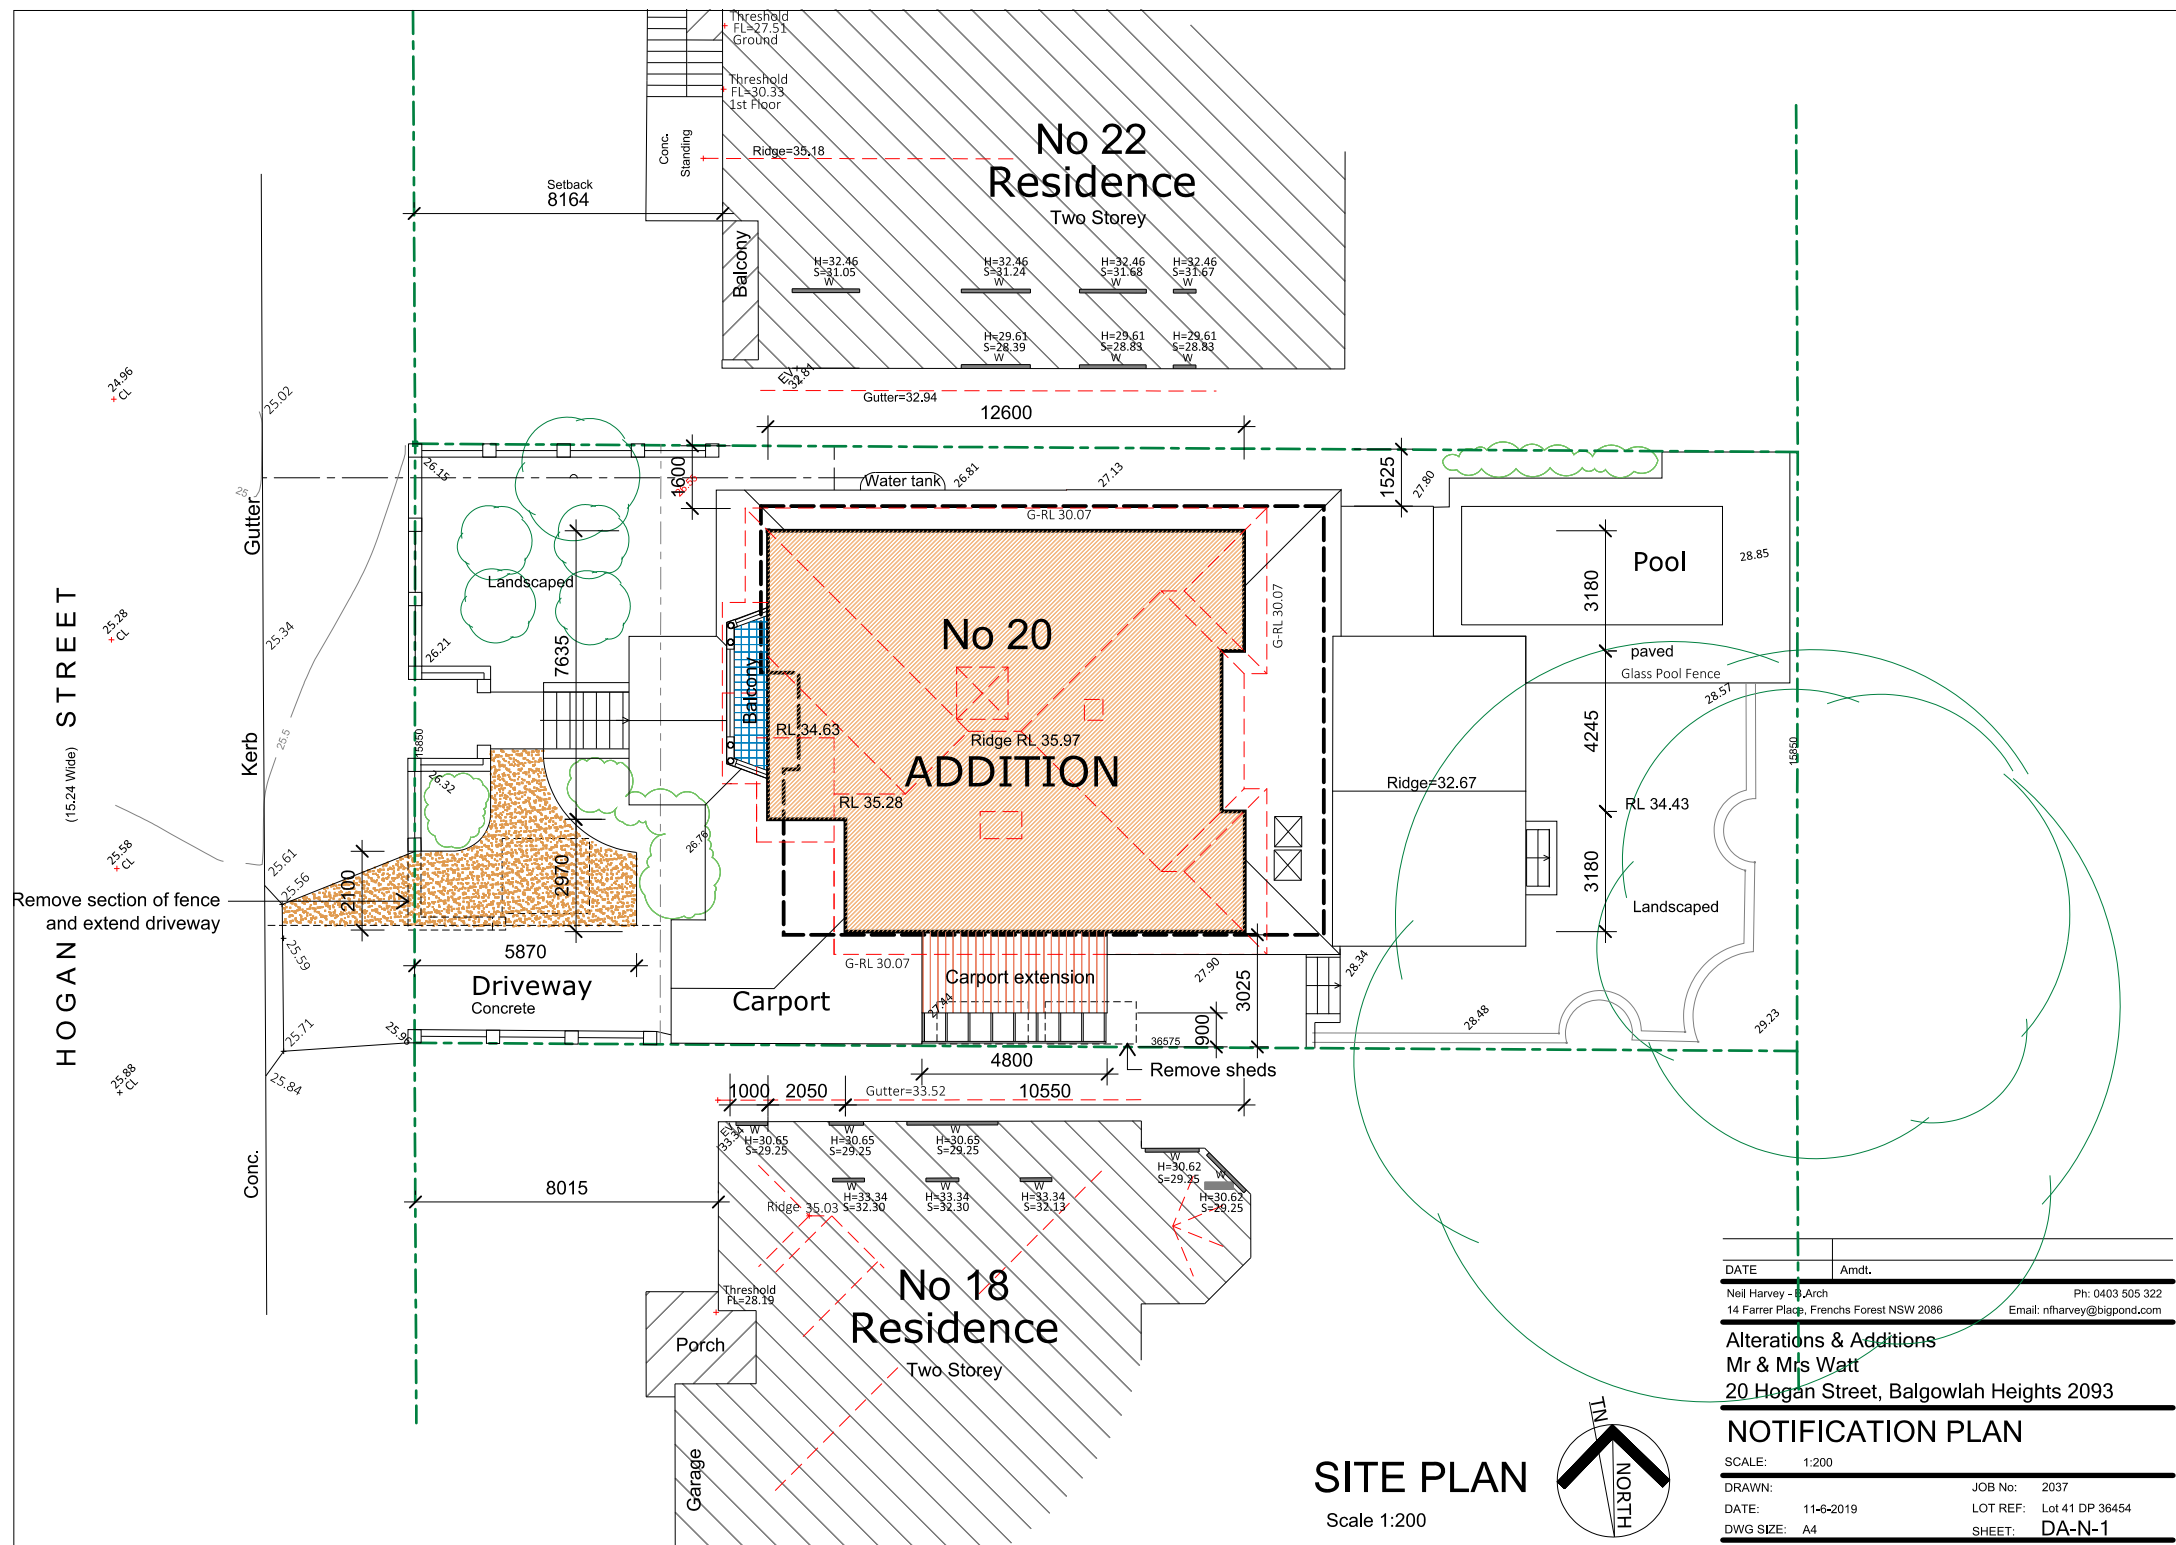


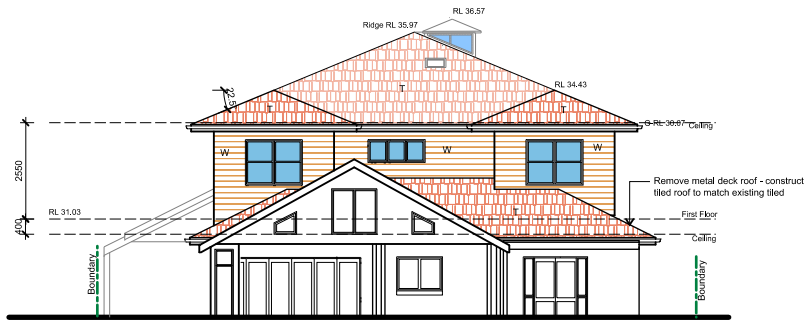


ELEVATION - EAST

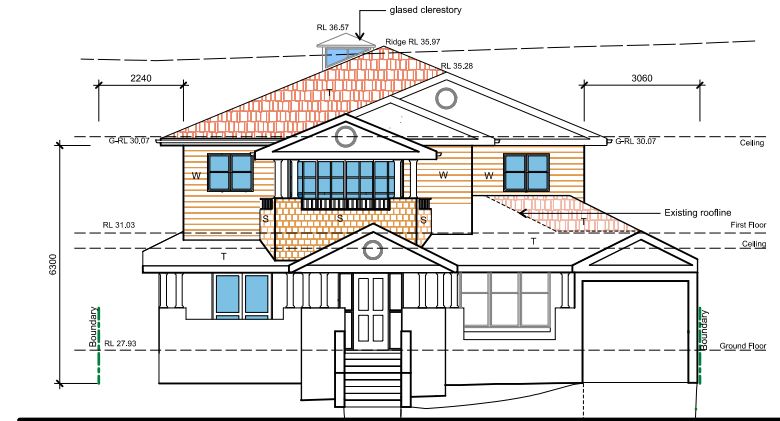

ELEVATION - WEST

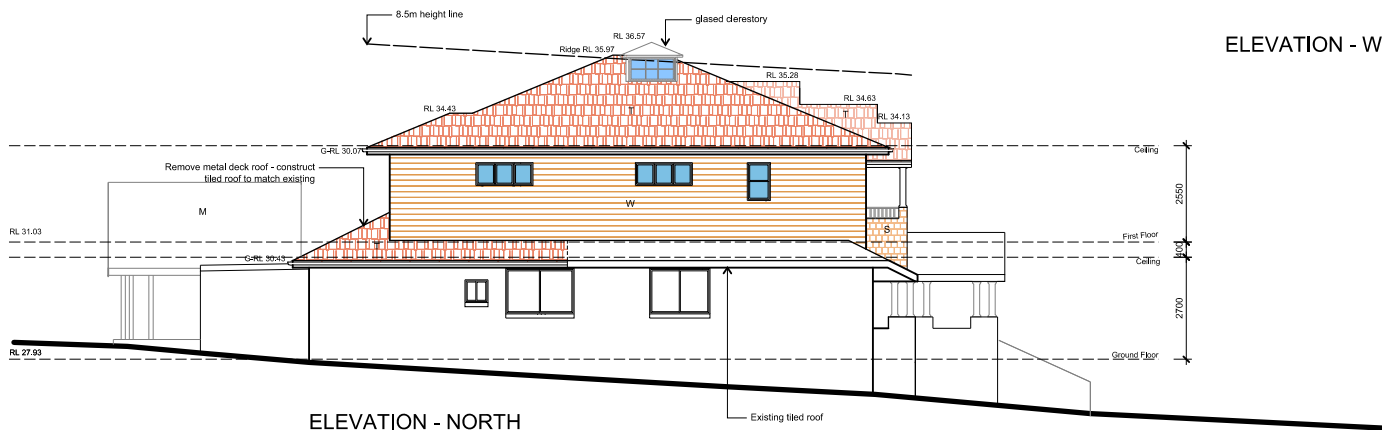

ELEVATION - NORTH

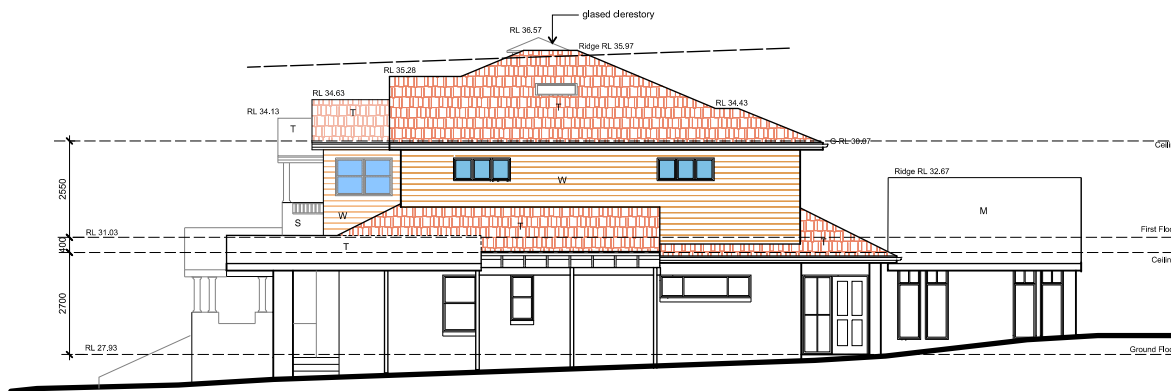

ELEVATION - SOUTH

LEGEND
W WEATHERBOARD
T TILED ROOF
S SHINGLE SIDING
M METAL COLORBOND ROOF
P PAINTED EXISTING BRICK

DATE	Amdt.
Neil Harvey - BArch Ph: 0403 505 322 14 Farrer Place, Frenchs Forest NSW 2086 Email: nharvey@bigpond.com	

Alterations & Additions
Mr & Mrs Watt
20 Hogan Street, Balgowlah Heights 2093

NOTIFICATION ELEVATIONS

SCALE: 1:200

DRAWN:	JOB No:	2037
DATE: 11-6-2019	LOT REF:	Lot 41 DP 36454
DWG SIZE: A4	SHEET:	DA-N-2