


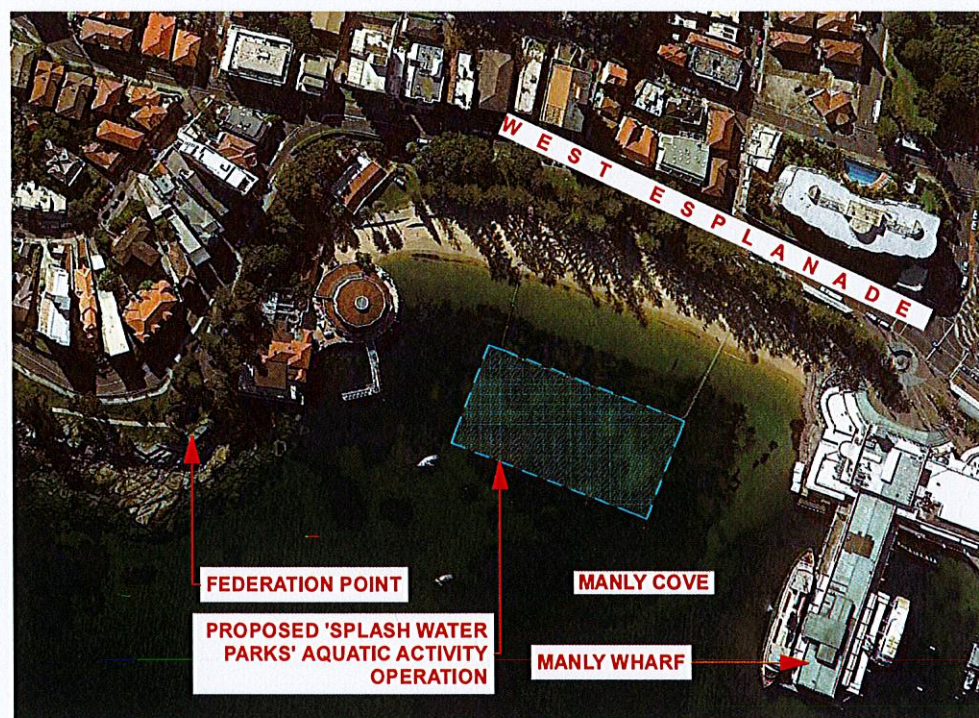


LOCATION PLAN

1:3500



TYPICAL SPLASH PARK ARRANGEMENT

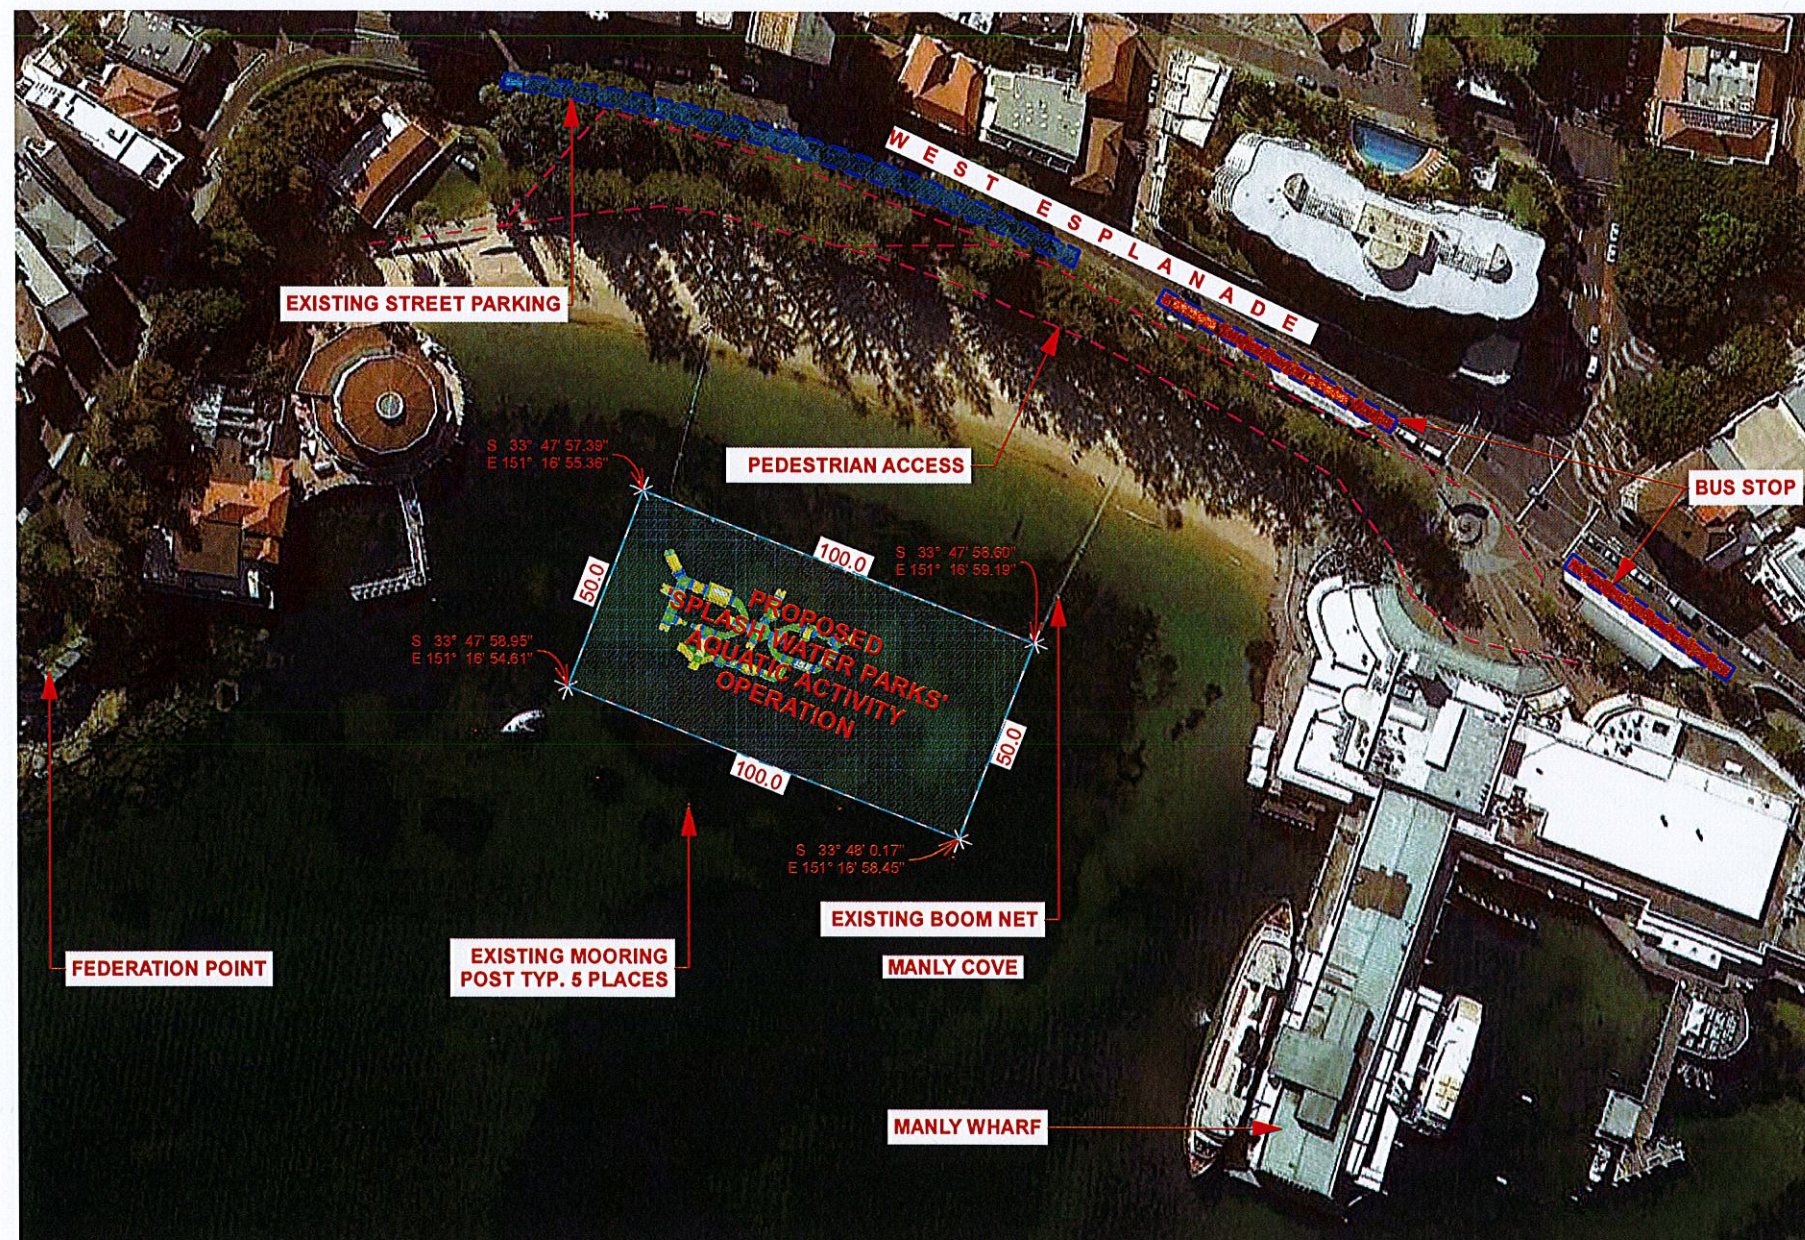

SITE PLAN

1:1750



HIA GreenSmart
PROFESSIONAL

MEMBER OF
BUILDING
DESIGNERS
AUSTRALIA NSW



WINNER 2010
HIA Hunter
Residential Building
Designer of the Year



WINNER 2011
HIA Hunter
Residential Building
Designer of the Year

A	11/1/19 - INITIAL ISSUE
ISSUE	DETAILS

SORENSEN
DESIGN & PLANNING



PORT STEPHENS OFFICE
Ph: (02) 4984 9955
Suite 4/10 Yacaaba Street
Nelson Bay NSW 2315

NEWCASTLE OFFICE
Ph: (02) 4961 5544
SINGLETON OFFICE
Ph: (02) 4961 5544

CONTACT DETAILS
General Enquiries:
reception@sorensendesign.com.au
www.sorensendesign.com.au

PROJECT: PROPOSED SPLASH WATER PARKS AT
MANLY & WARNERS BAY

CLIENT: KELLY

TITLE: MANLY LOCATION & SITE PLANS

FILE: 1802725 DATE: 11/01/2019 SHEET: 1 OF 2

THESE PLANS ARE SUBJECT TO COPYRIGHT