


SITE RATIOS - PROPOSED:

SITE AREA	702.40 m ²
BUILDING FOOTPRINT	162.35 m ²
REAR DECK	46.26 m ²
PROPOSED CARPORT	38.62 m ²
POOL SURROUNDS	30.00 m ²
PAVED AREAS AND DRIVEWAY	55.76 m ²
AREAS UNDER 2m WIDE	43.61 m ²
SUM TOTAL	376.60 m ²
PROPOSED LANDSCAPED AREA	325.80 m ²
	46.4 %

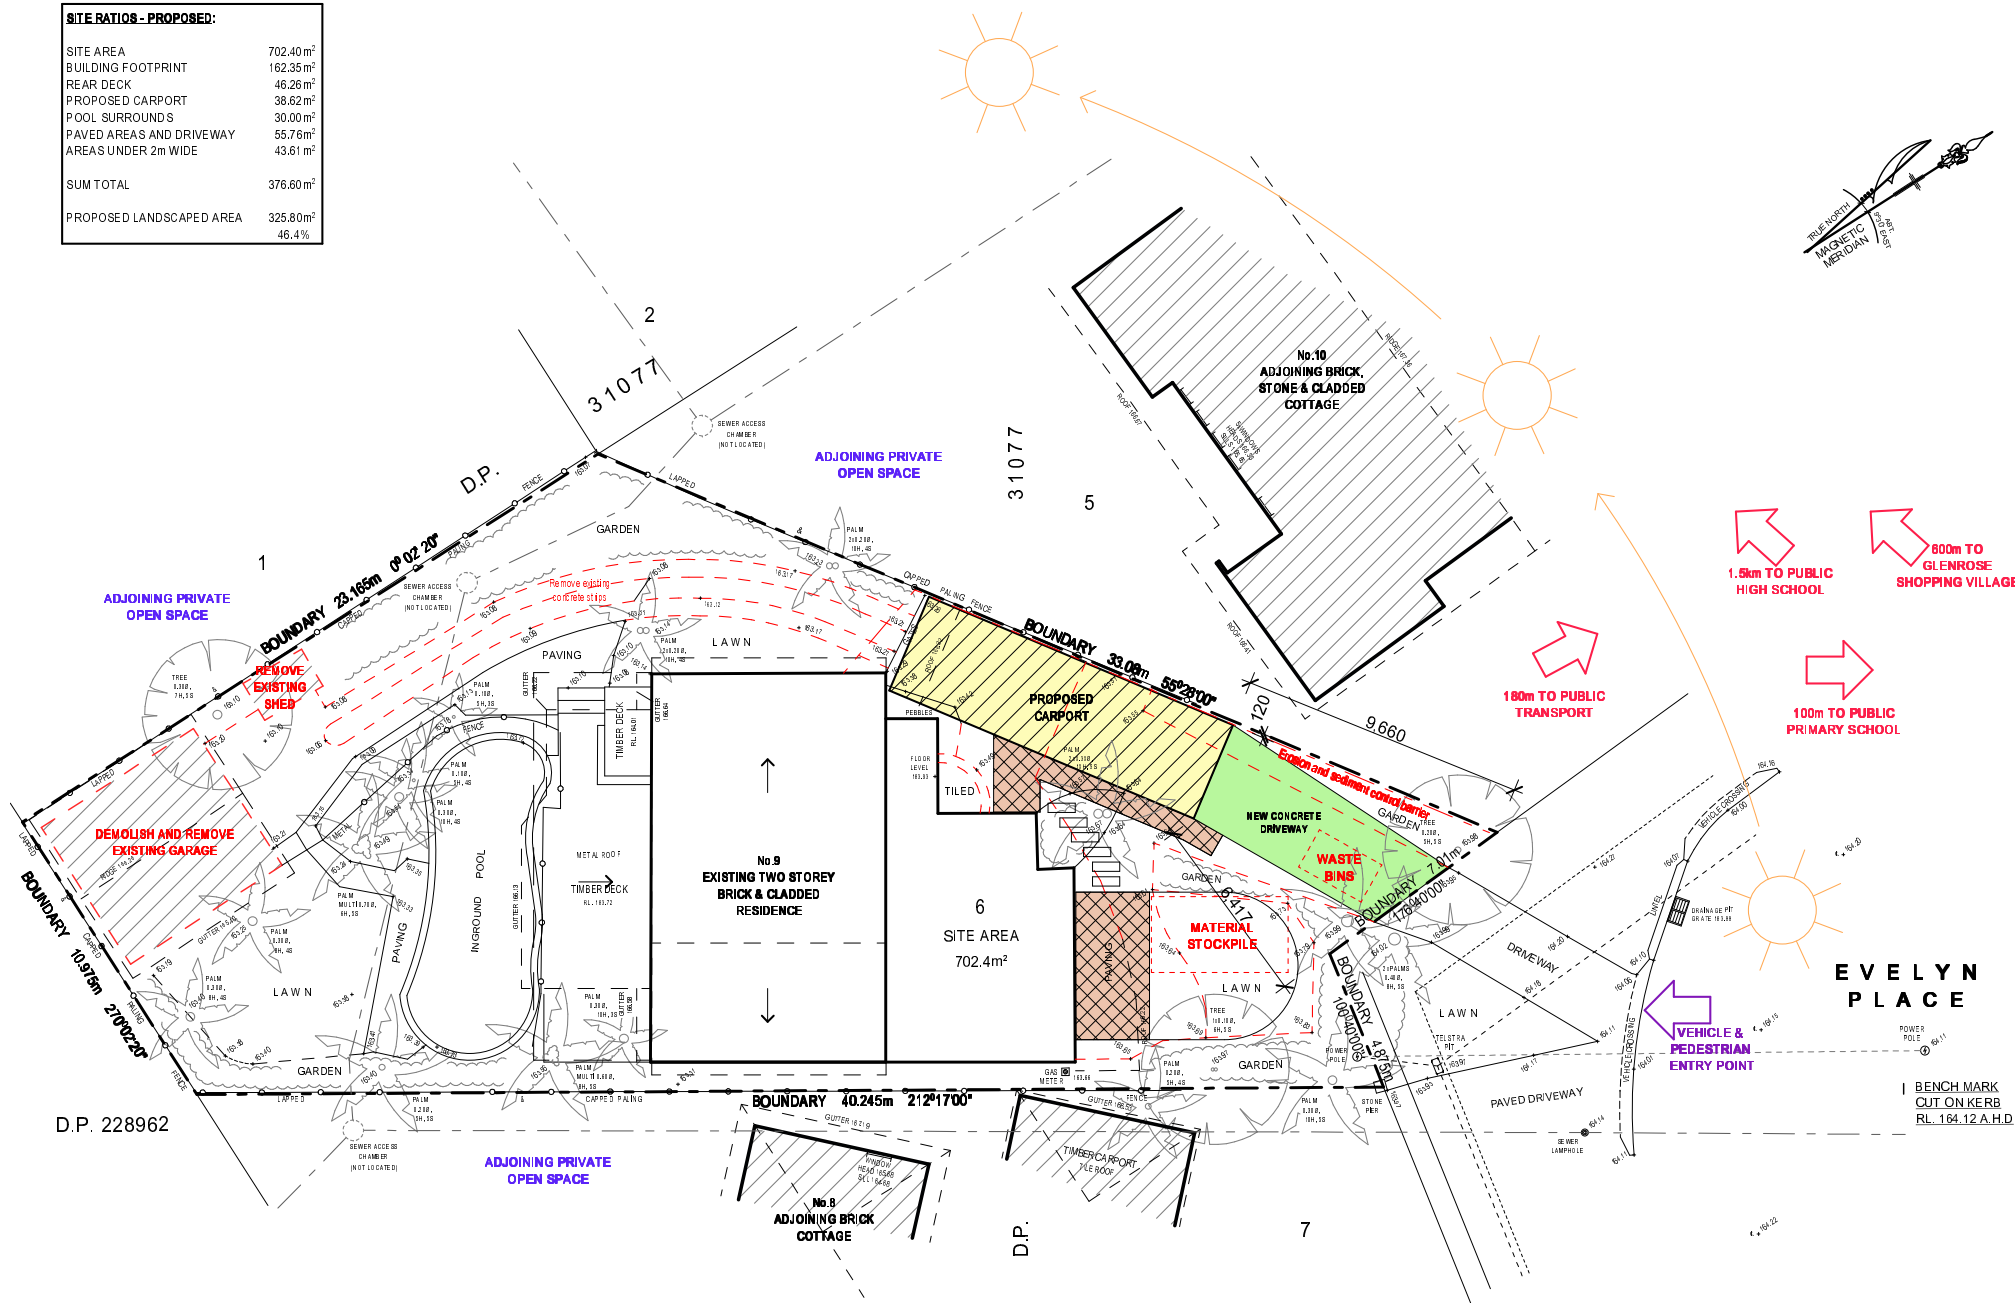

1

SITE PLAN

1:200

& SITE ANALYSIS / ENVIRONMENTAL SITE MANAGEMENT



1 SOUTH-EAST ELEVATION 1:100



3 SOUTH-WEST ELEVATION 1:100



2 NORTH-WEST ELEVATION 1:100



4 NORTH-EAST ELEVATION 1:100